




Front Elevation

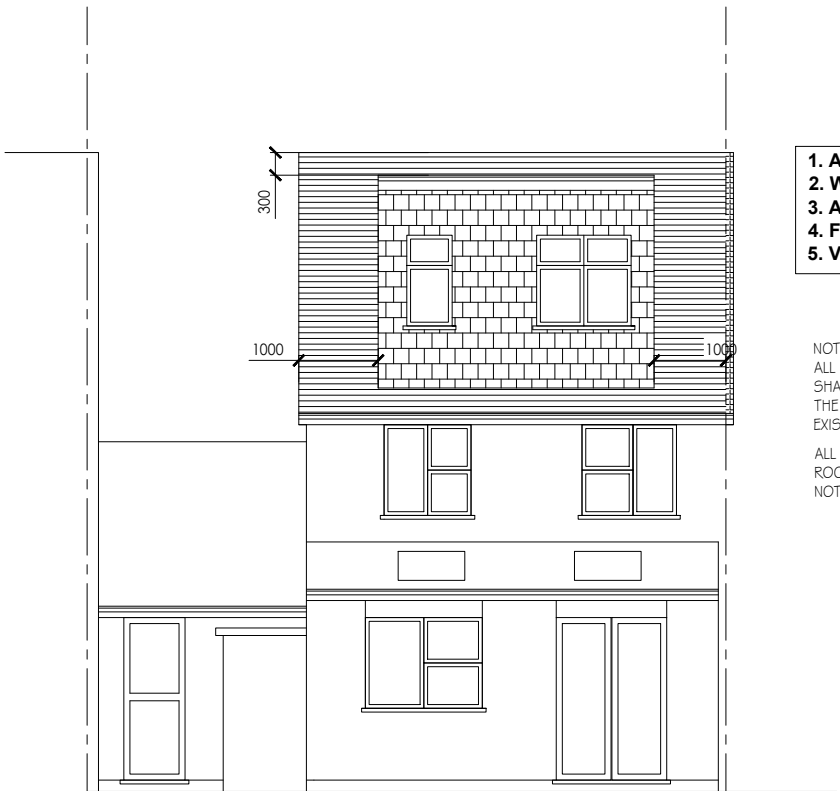


Rear Elevation

1. ALL FINISHES TO MATCH EXISTING.
2. WALLS TO BE BUILT UP TO MATCH EXISTING.
3. ALL NEW DOORS/ WINDOWS TO MATCH EXISTING.
4. FLAT ROOF OVER PROPOSED DORMER.
5. V - VELUX WINDOWS


NOTE:
ALL MATERIALS TO BE USED IN ANY EXTERIOR WORK SHALL BE SIMILAR APPEARANCE TO THOSE USED IN THE CONSTRUCTION OF THE EXTERIORS OF THE EXISTING DWELLING HOUSE.

ALL SKYLIGHTS TO BE FITTED FLUSH INLINE WITH EXISTING ROOF SLOPE, THE ROOFLIGHT SHALL NOT PROJECT FURTHER THAN 150mm.

NEW OBSCURED GLAZED WINDOW TO STAIRS NON OPENABLE ABOVE 1.7m FROM FLOOR LEVEL

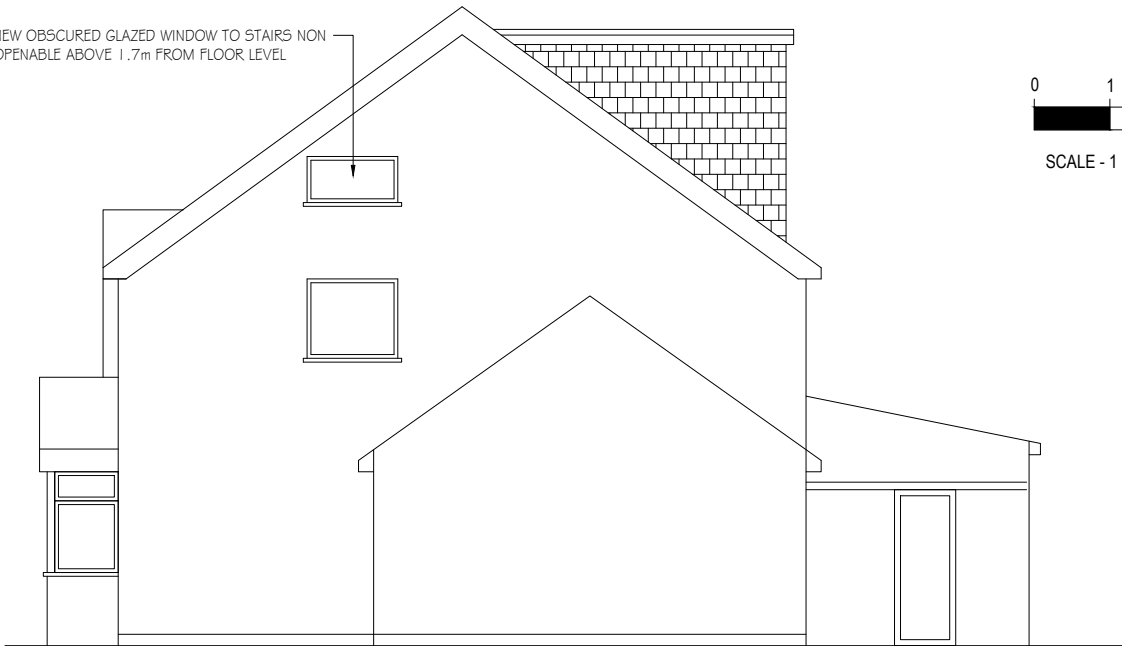

Side Elevation

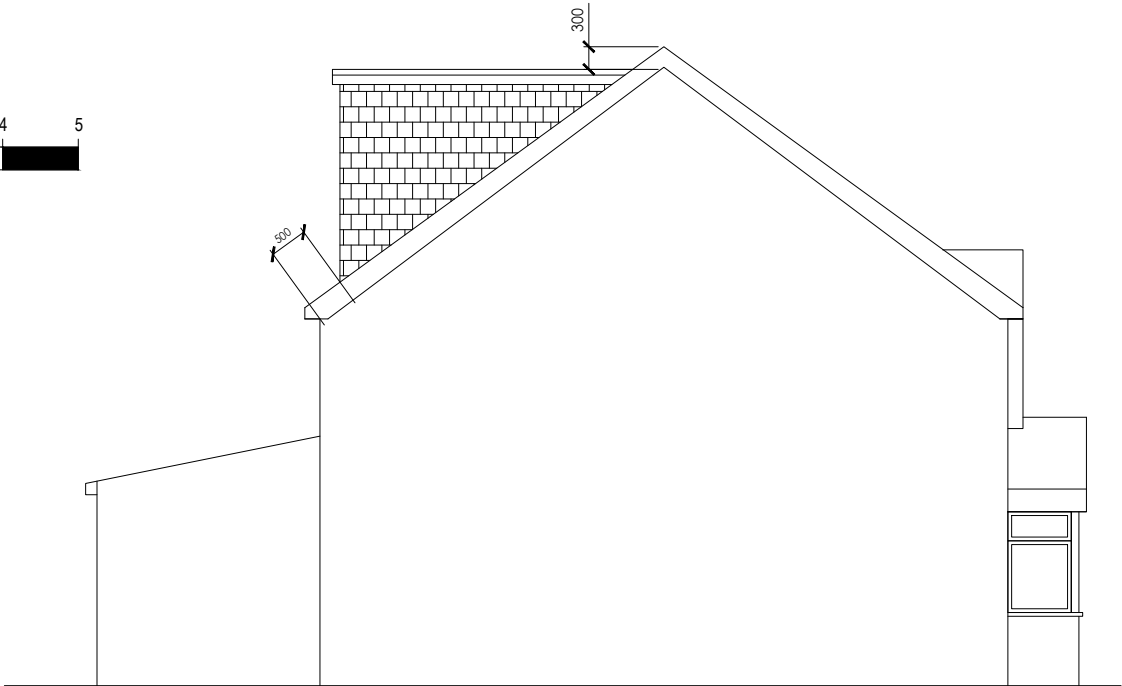

Side Elevation

A	Council Comments	July26
Rev.	Comments.	Date.
All dimensions to be checked on site prior to CONSTRUCTION.		
JOB TITLE 7 Chirk Close Hayes UB4 9RD		
DRAWING TITLE Proposed Elevations		
DATE June 2026	SCALE 1:100	Size a3
Drawn. JJ	Drawing Title 7/P/05	
NOT FOR CONSTRUCTION		