

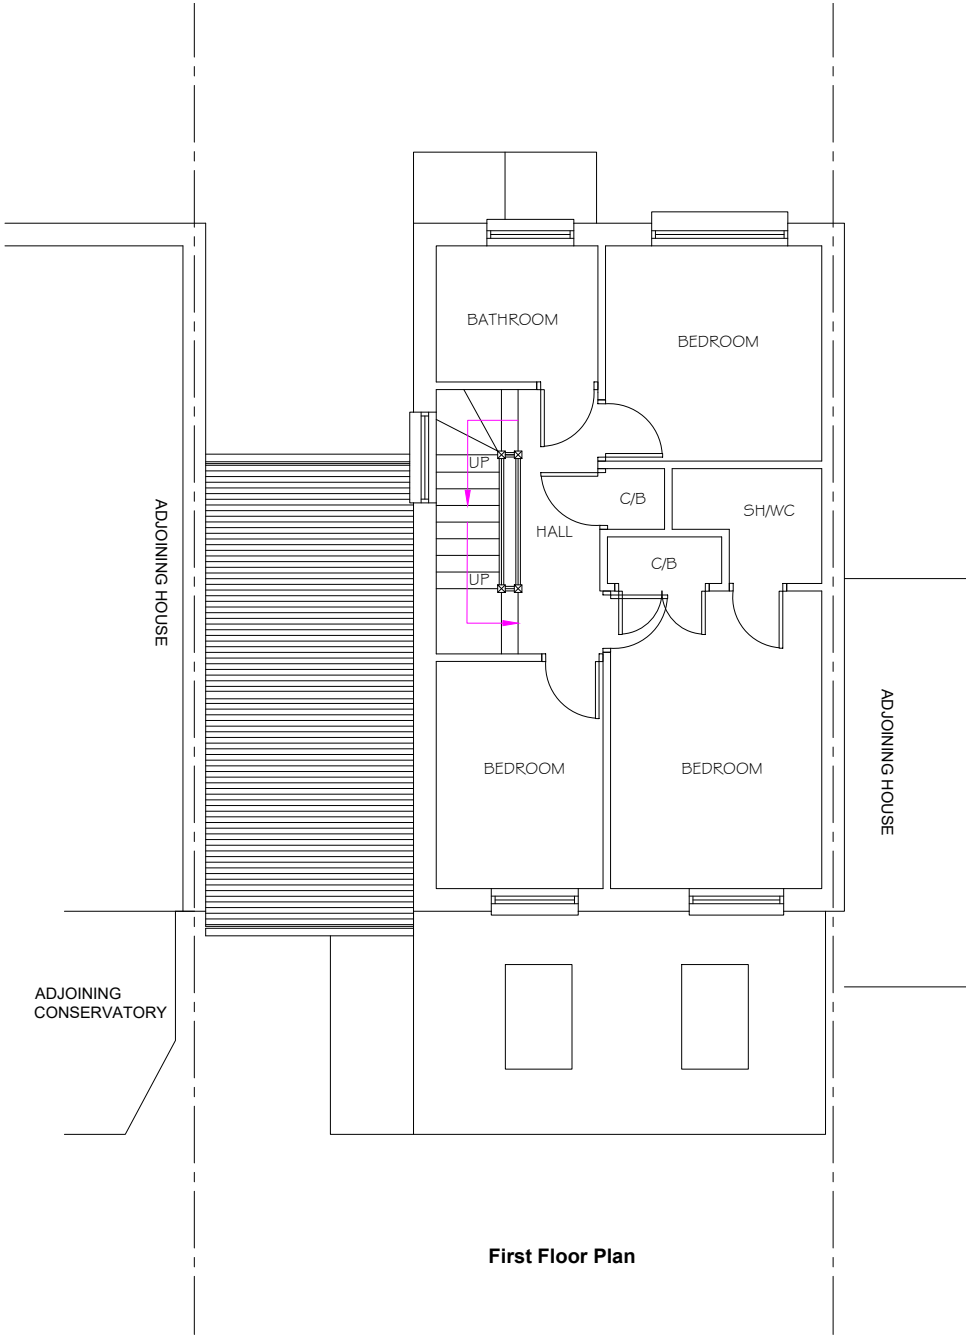


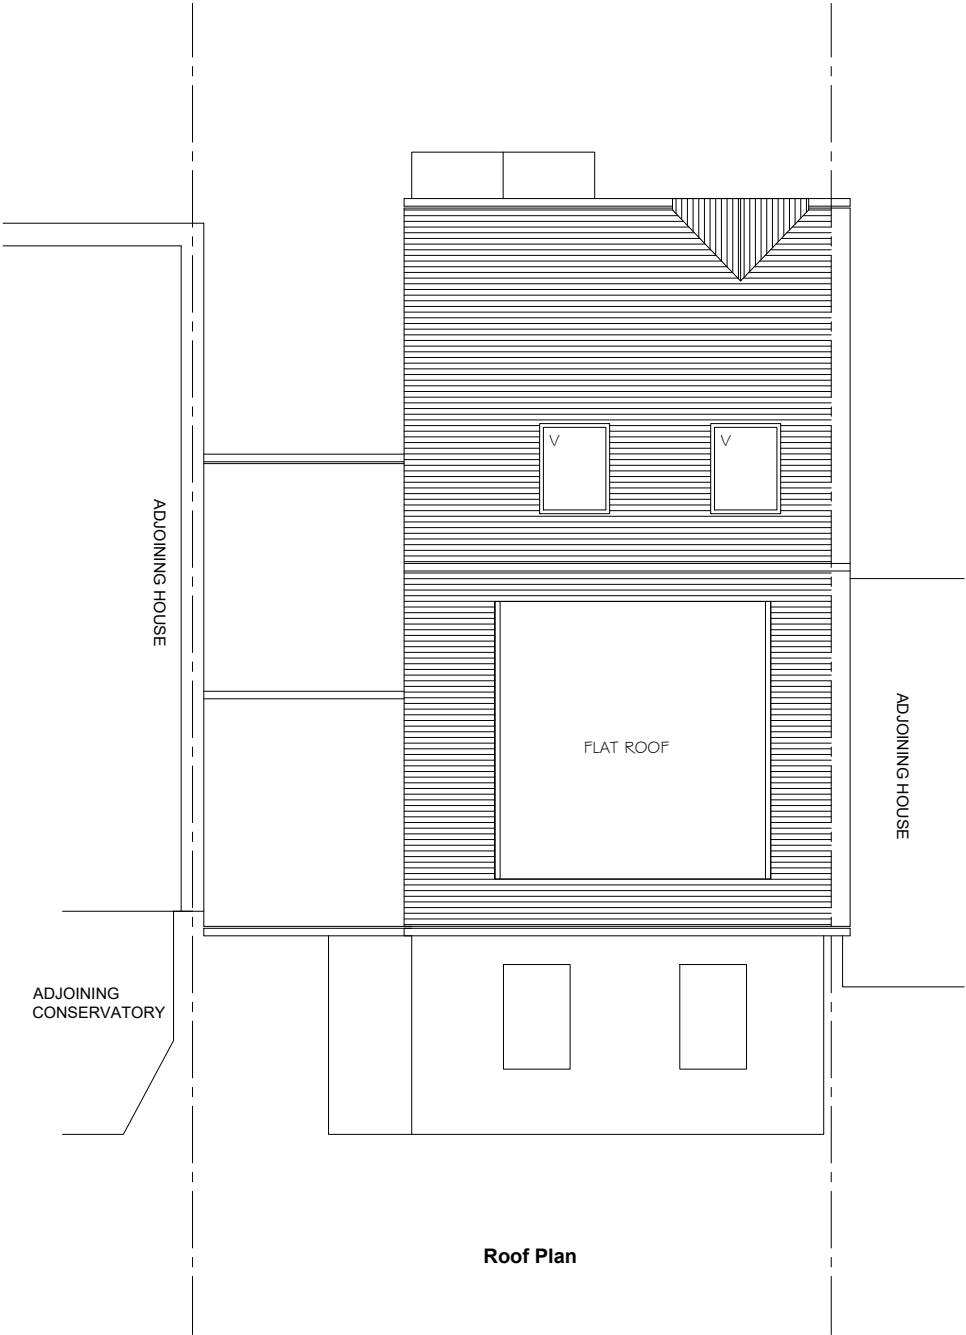

SCALE - 1 : 100.

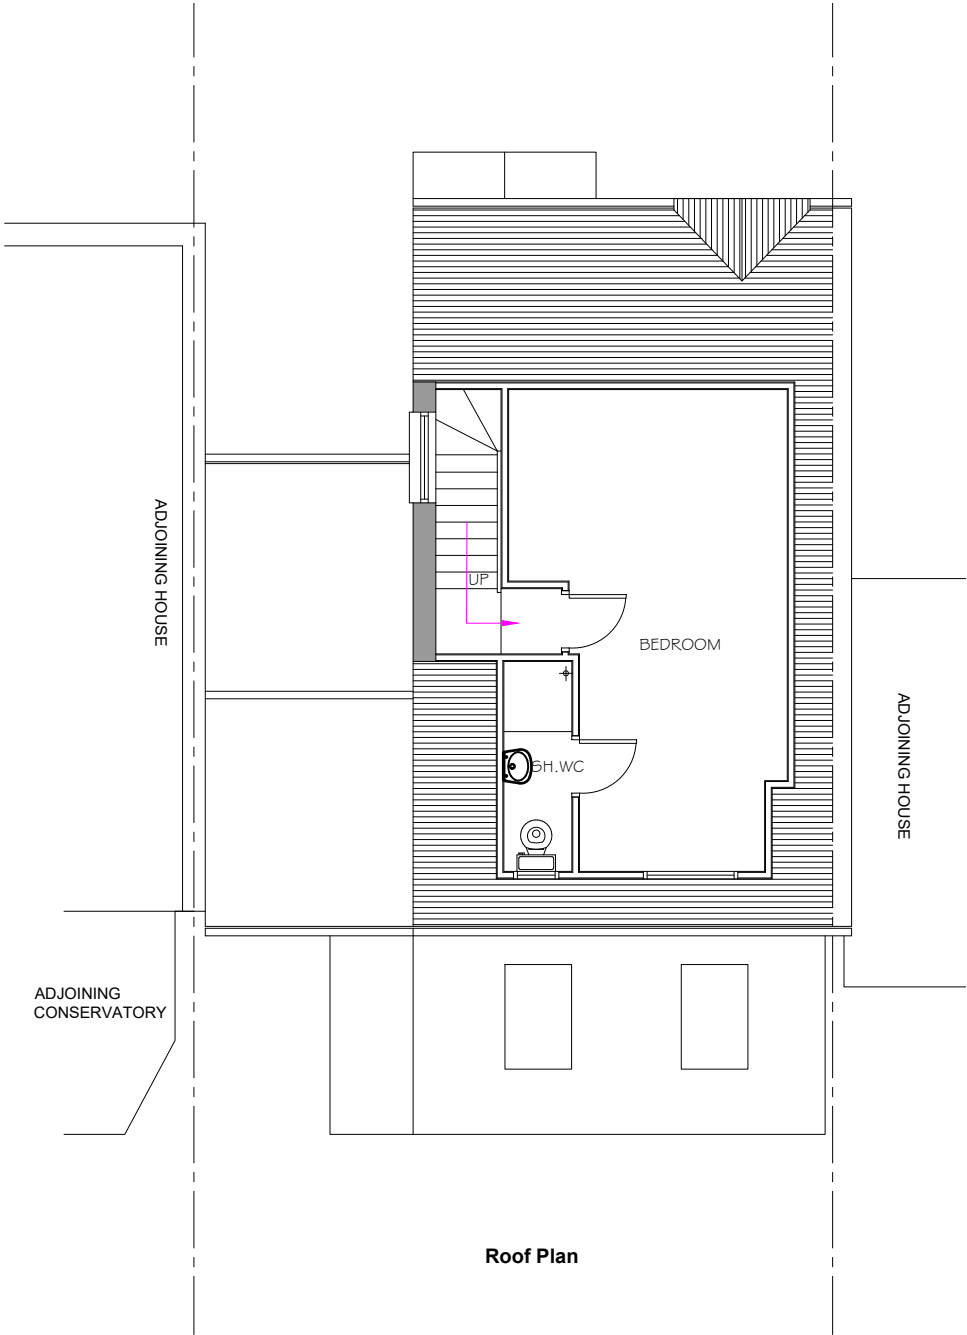

A	Council Comments	July26
Rev.	Comments.	Date.
All dimensions to be checked on site prior to CONSTRUCTION.		
JOB TITLE 7 Chirk Close Hayes UB4 9RD		
DRAWING TITLE Proposed Floor Plans		
DATE June 2026	SCALE 1:100	Size a3
Drawn. JJ	Drawing Title 7/P/04	
NOT FOR CONSTRUCTION		