




**EXISTING FRONT ELEVATION**  
Scale 1:100




**EXISTING REAR ELEVATION**  
Scale 1:100

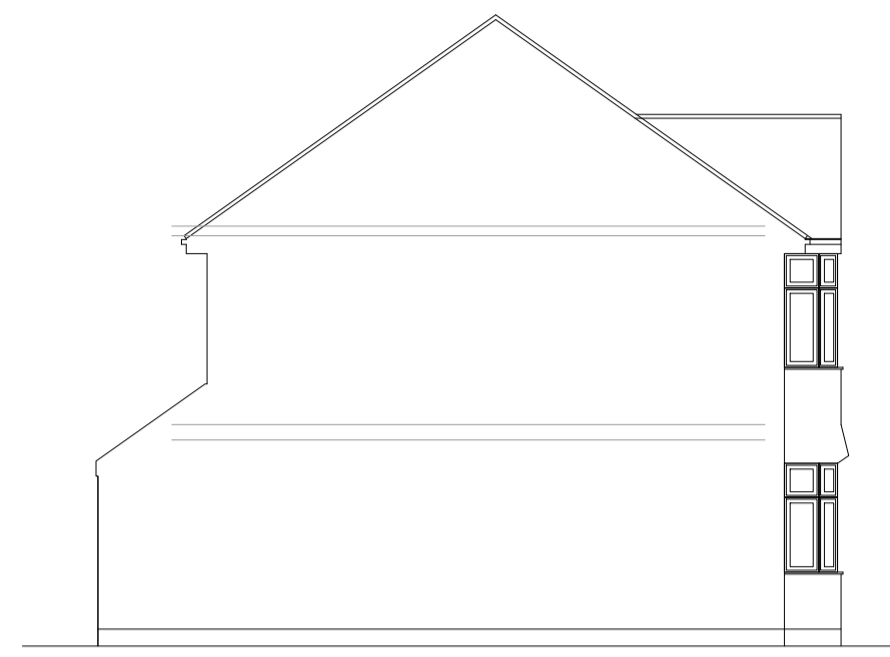


**EXISTING SIDE ELEVATION**  
Scale 1:100





**EXISTING SIDE ELEVATION**  
Scale 1:100

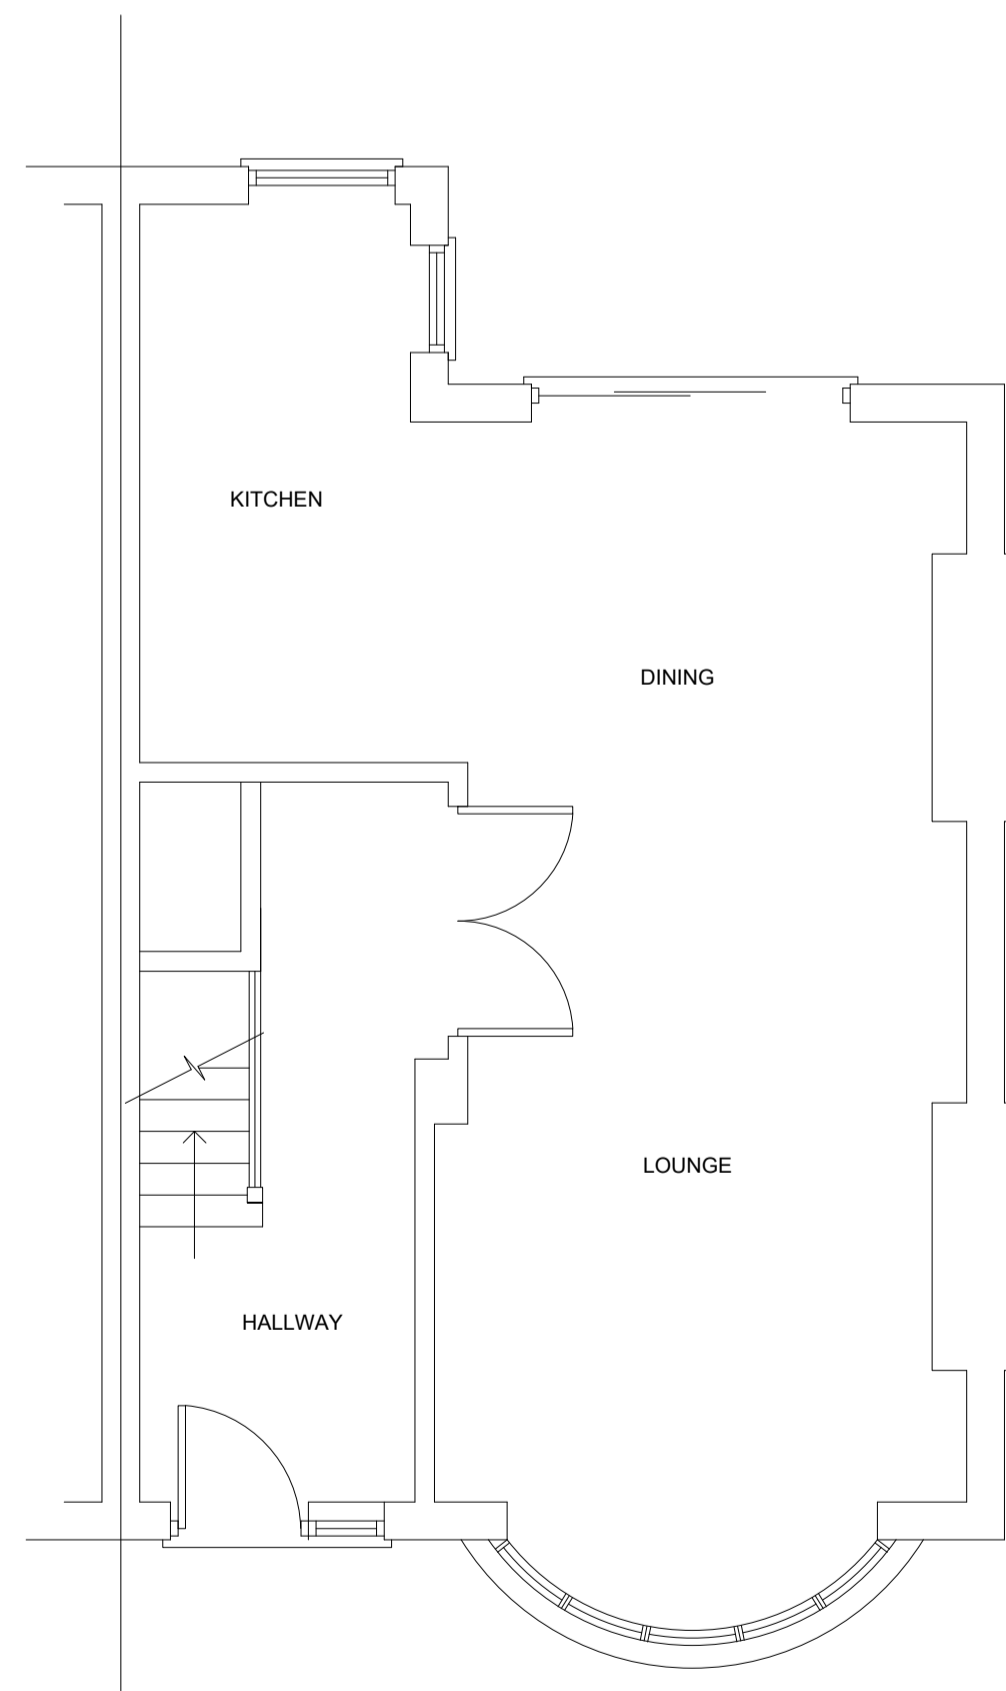

**EXISTING GROUND FLOOR PLAN**  
Scale 1:50

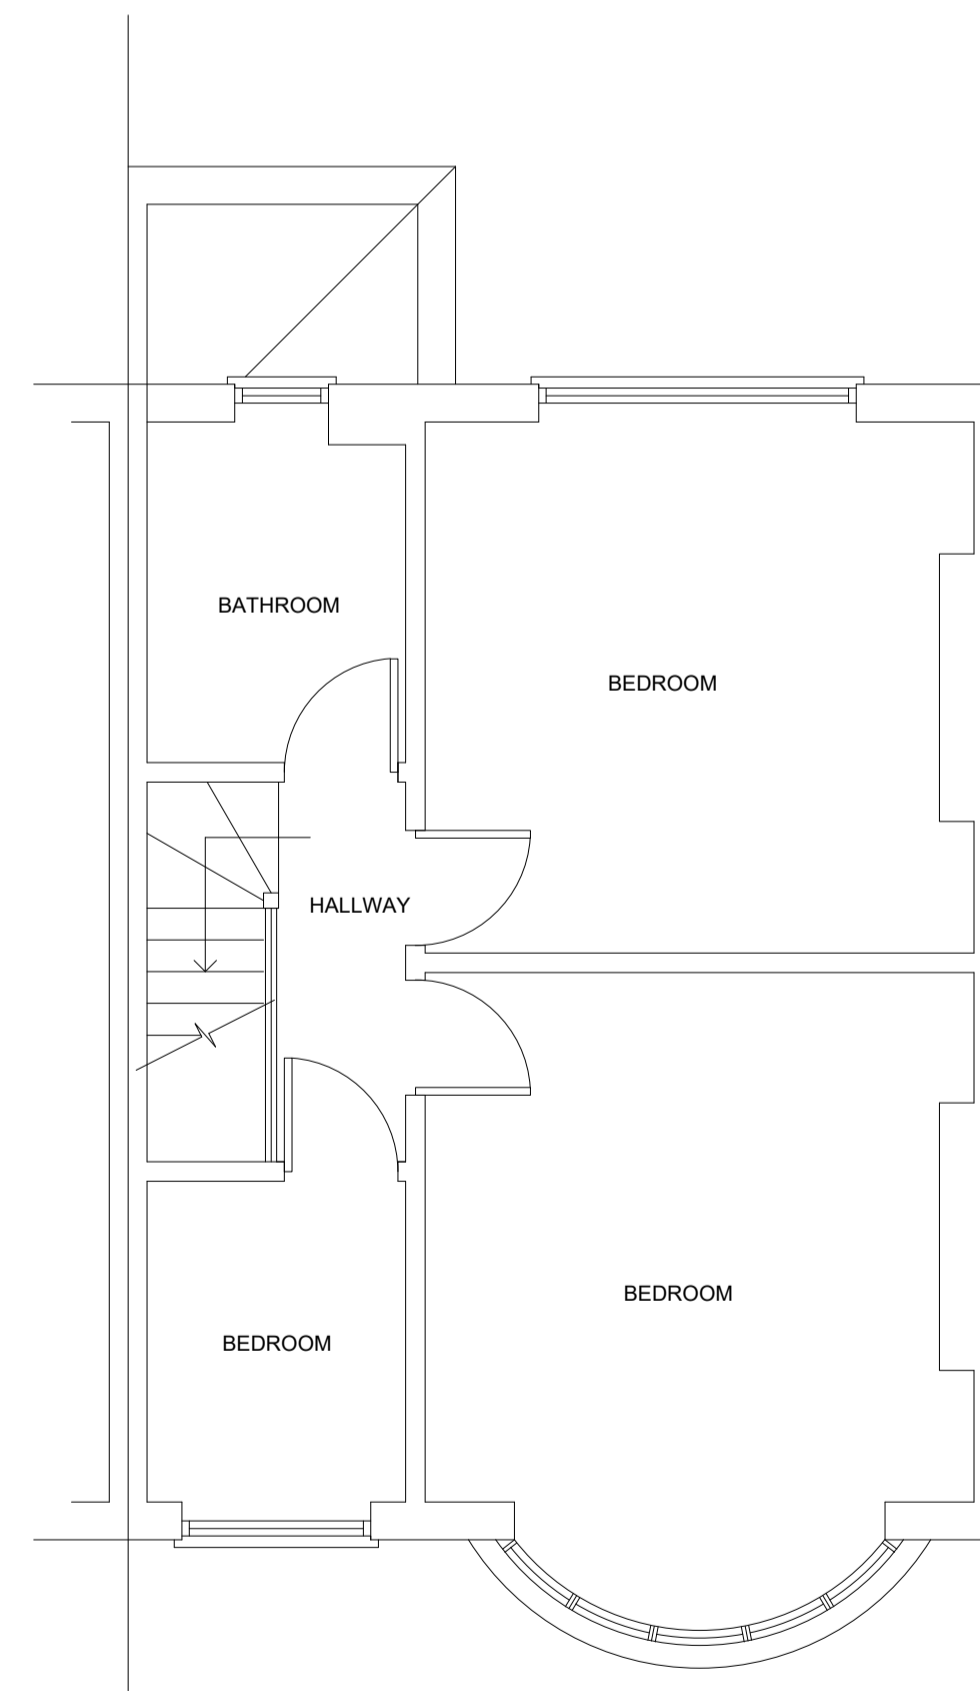

**EXISTING FIRST FLOOR PLAN**  
Scale 1:50

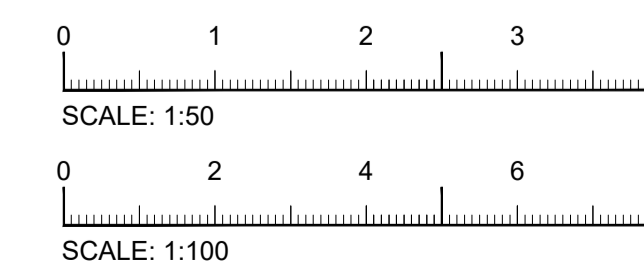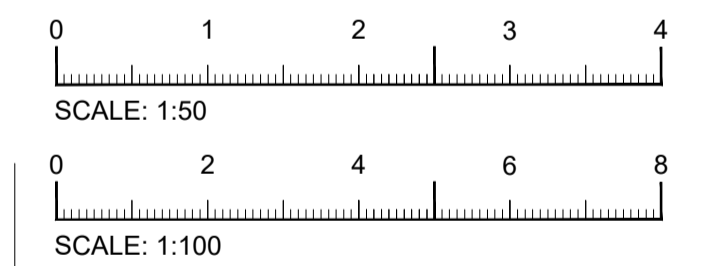

Rev	Description

**Project**  
34 Granville Road  
Hillingdon  
UB10 9AE

**Drawing**  
EXISTING PLANS AND DETAILS

SCALE As Shown	Date	Drawing no. 26_123_01
-------------------	------	--------------------------