
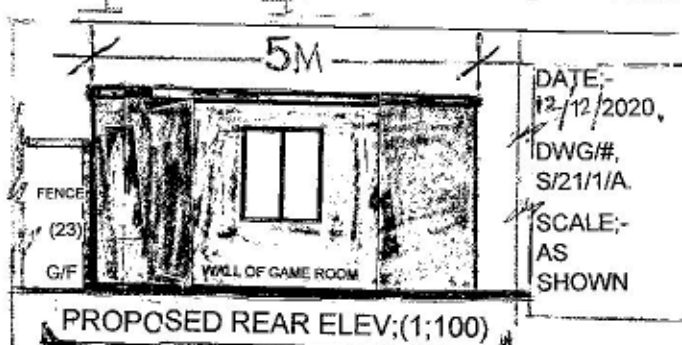


DRAW IT
Architectural Technician/Consultant

MR. MONEY QADRI
Agent
6, Avian Ave.
Curo Park
Frogmore, St. Alban's
Herts/AL2 2FG

Mobile: 07949 035 715
Email: draw_it@hotmail.com



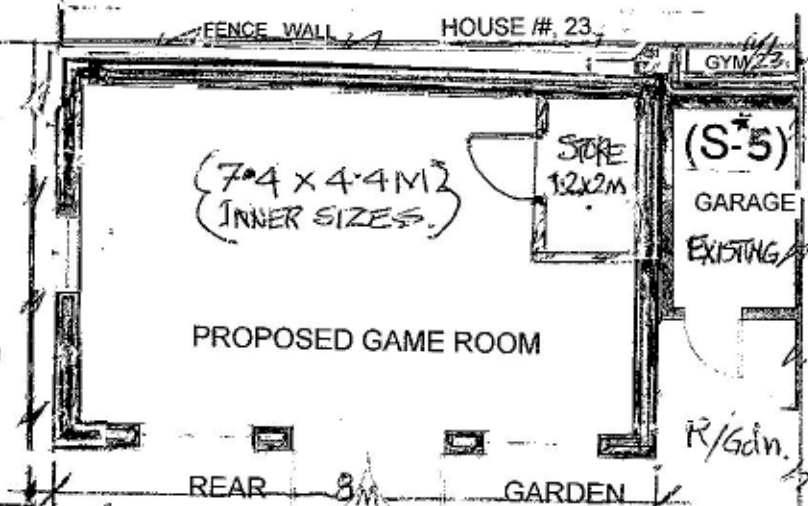


DATE: 12/12/2020
DWG#: S/21/1/A
SCALE: AS SHOWN

PROPOSED GROUND FLOOR PLAN (1:100)

OWNER:- MR. MANU KAPIL
21, MEADOW VIEW
ROAD, HAYES, MIDDX:-
LONDON. UB4 8HA.

PROPOSAL:- LOFT
CONVERSION AS STUDY
HALL+OUT BUILDING AS
AN GAME ROOM.

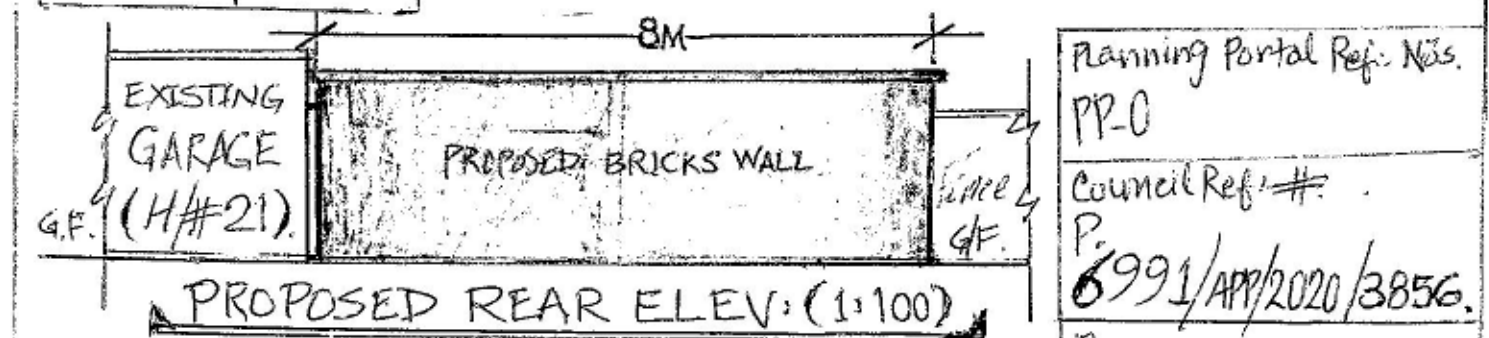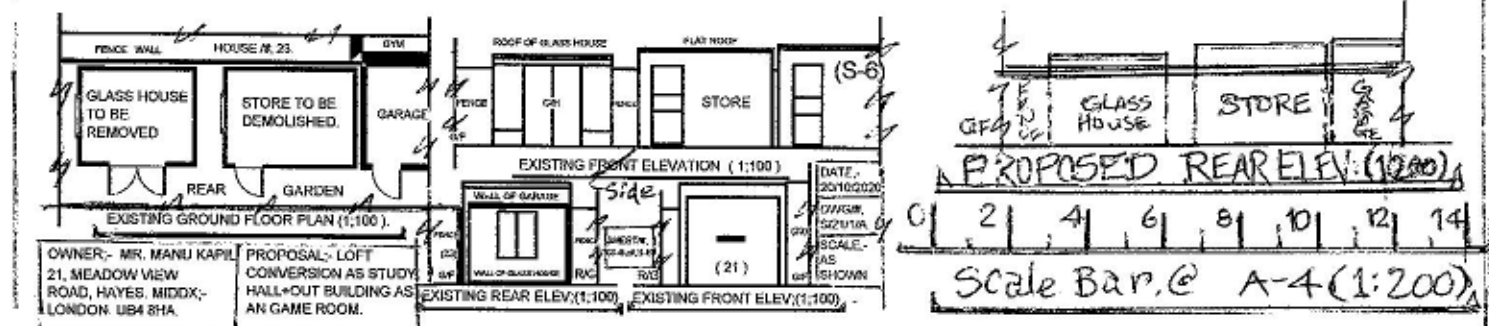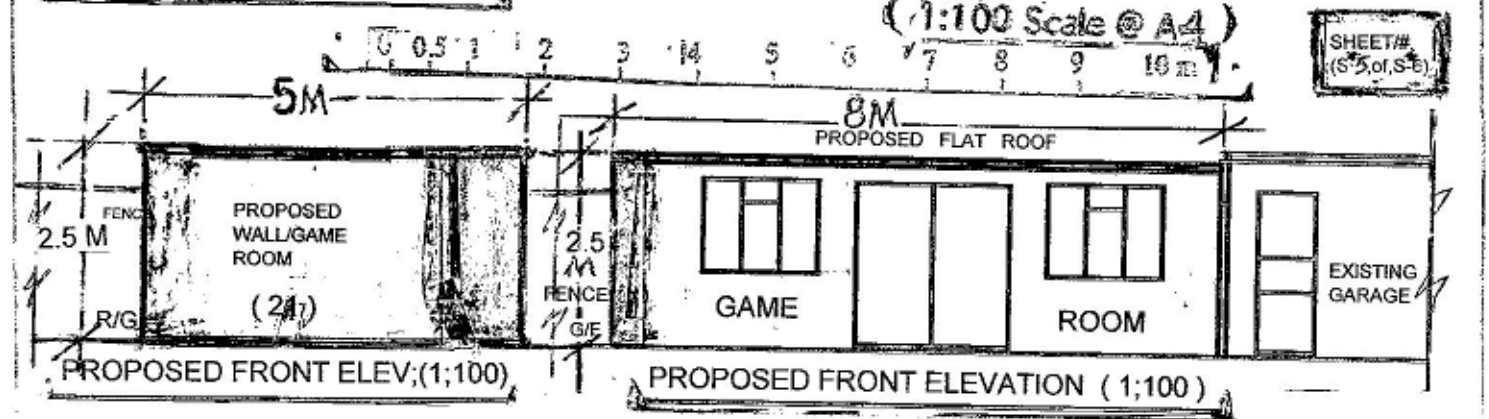

Note:- ALL PLAN (EXISTING+PROPOSED) AND,
ALL ELEVATIONS (EXISTING/PROPOSED).

Revised:-

Planning Portal Ref: NAs.
PP-0

Council Ref: #
P.
6991/APP/2020/3856.

Rev:-

FLOORSPACE OF 10 BUILDING
8x5M = 40/M².