



(Owner) Mr. MANU KAPIL Proposal: ERECTION OF SINGLE 21, Meadow View Road (S-I) 04
 Date: 19/12/20 Dwg # M/21/K/2. REMOVED AT GROUND FLR. WRAPPED AROUND DOUBLE STOREY AT 1ST FLR+ EXISTING GARAGE 2B CONVERTED WINDOW
 Scale: As Shown Sheet # (S1) of (S11) Planning Portal Ref: 0- R/100

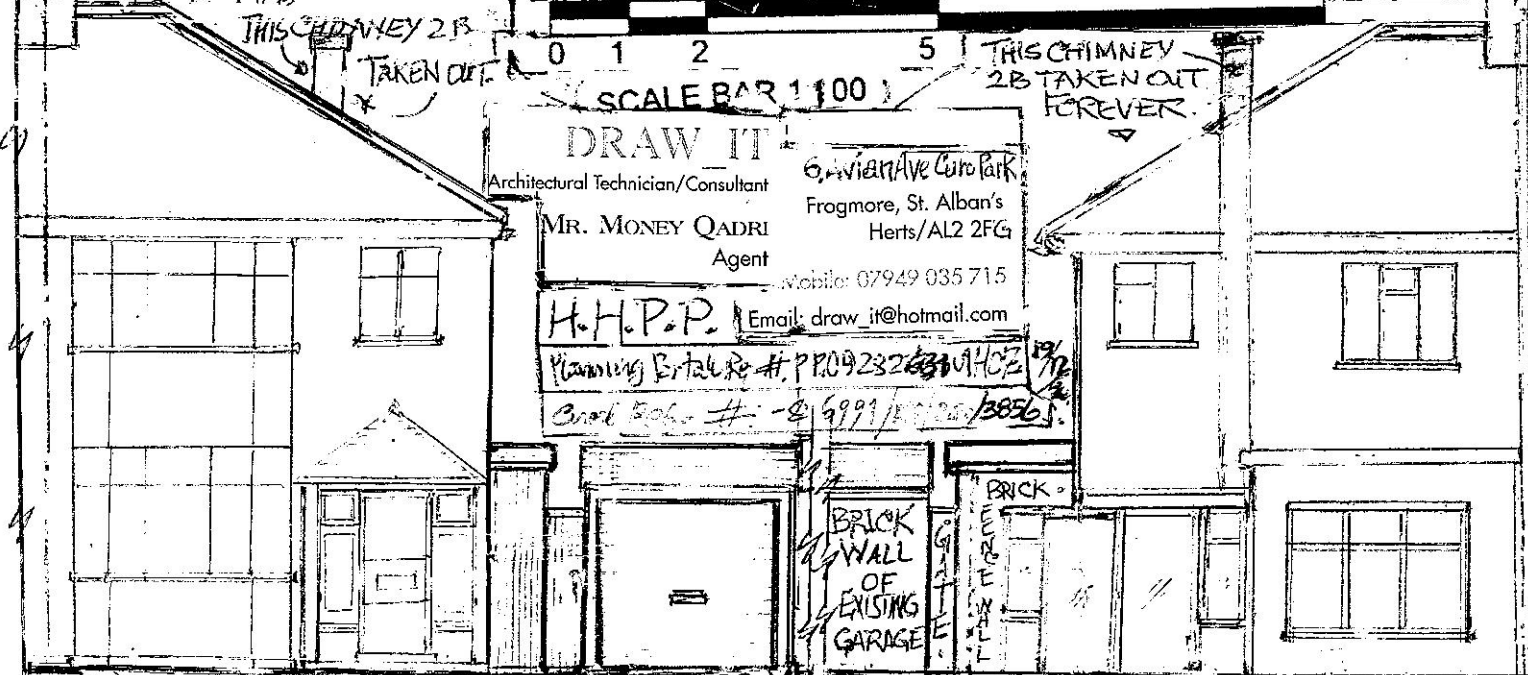

EXISTING FRONT ELEVATION. (1:100) EXISTING REAR ELEVATION. (1:100)

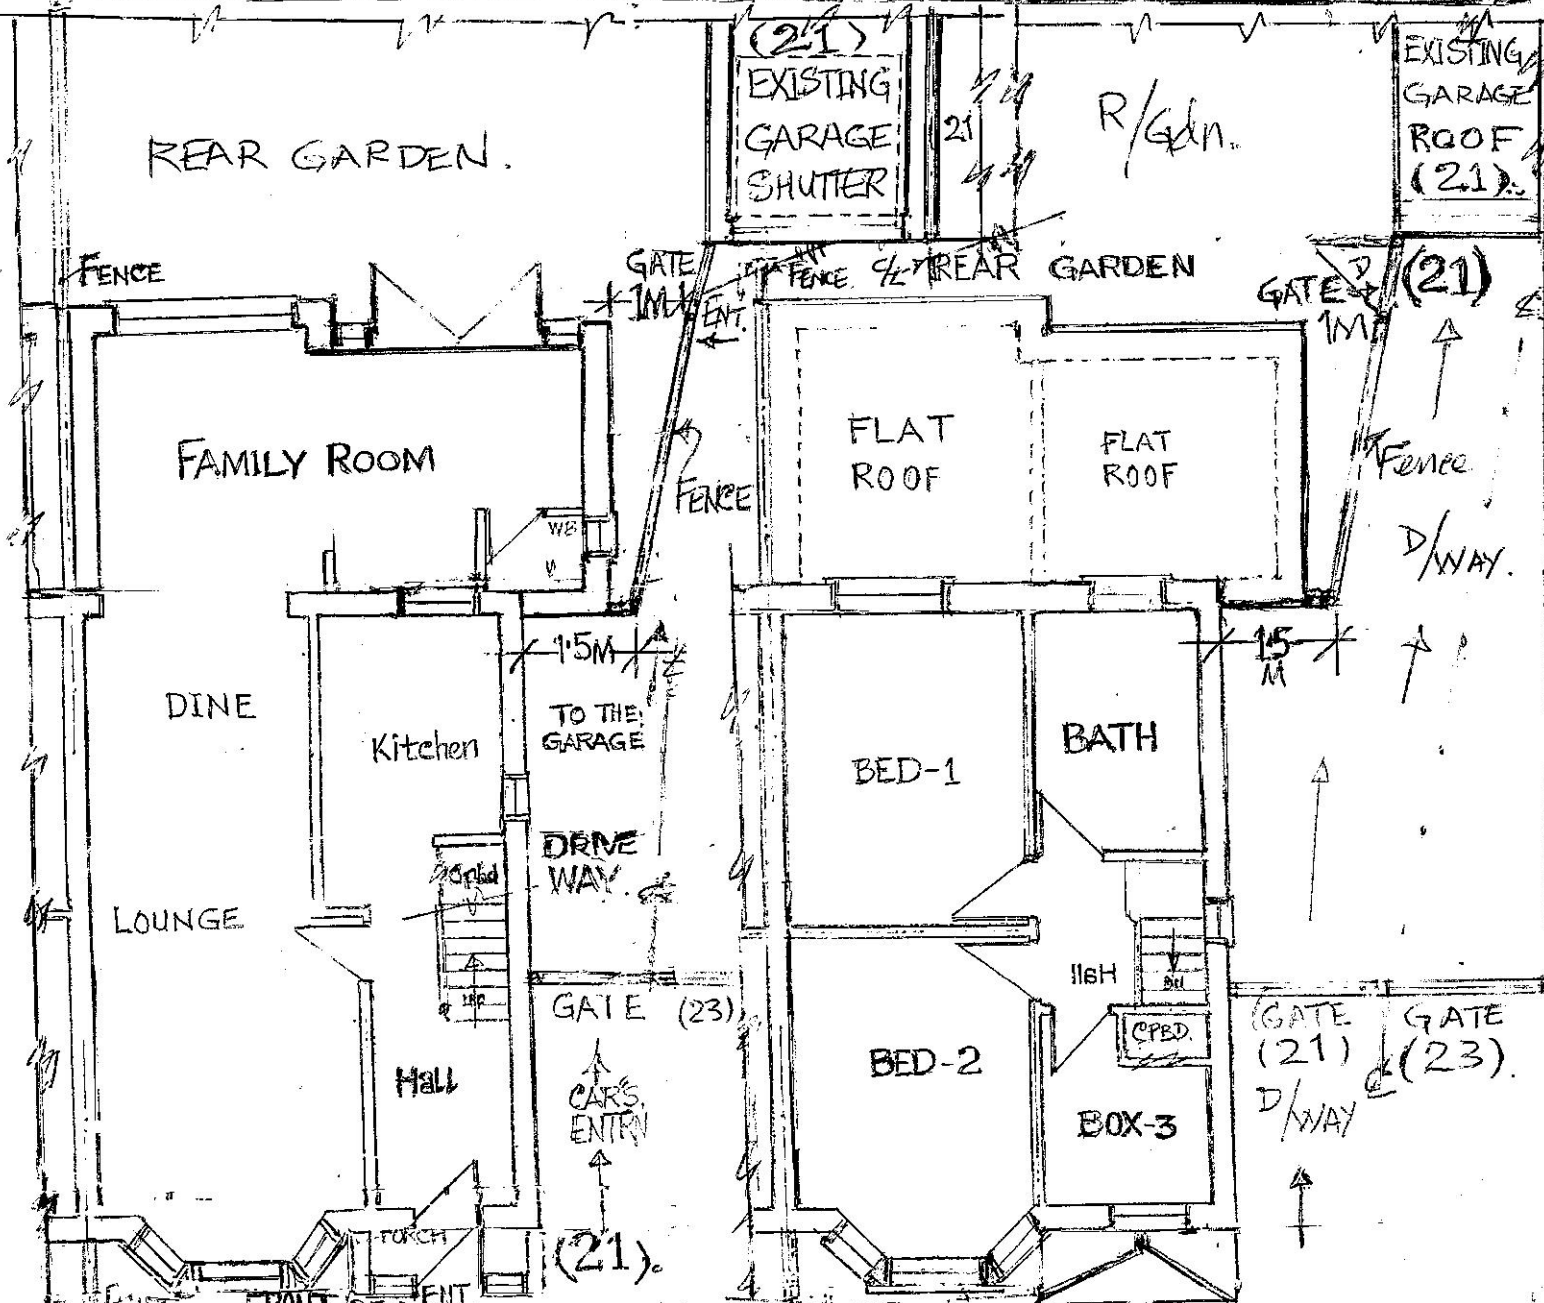

EXISTING GROUND FLOOR PLAN (1:100) EXISTING FIRST FLOOR PLAN (1:100)