

(Owner) Mr. MANU KAPIL
 Date: 19/12/20. Dwg # M/21/K/21
 Scale: As Shown Sheet # (S.I of S.V)
 Proposal: ERECTION OF SINGLE STOREY GYM CONSERVATORY 2B REMOVED
 21, Meadow View Road
 Hayes Middx; UB4 8HA (S-II)
 Double Storey in Super + Extra
 Garage 2B converted into a
 Gym with 11th Street front No. 21
 Planning: Partial Refect. O
 R/Ref


NOTE: THIS CHIMNEY
 2B TAKEN
 OUT FOR THE

0 1 2 5
 SCALE BAR 1:100

THIS CHIMNEY
 TO BE REMOVED
 2B FLAT ROOF


MR. MONEY QADRI.
 (M) 07949035715.
 Email: draw.to.hell@icloud.com

(21/001/M/2023/385'S

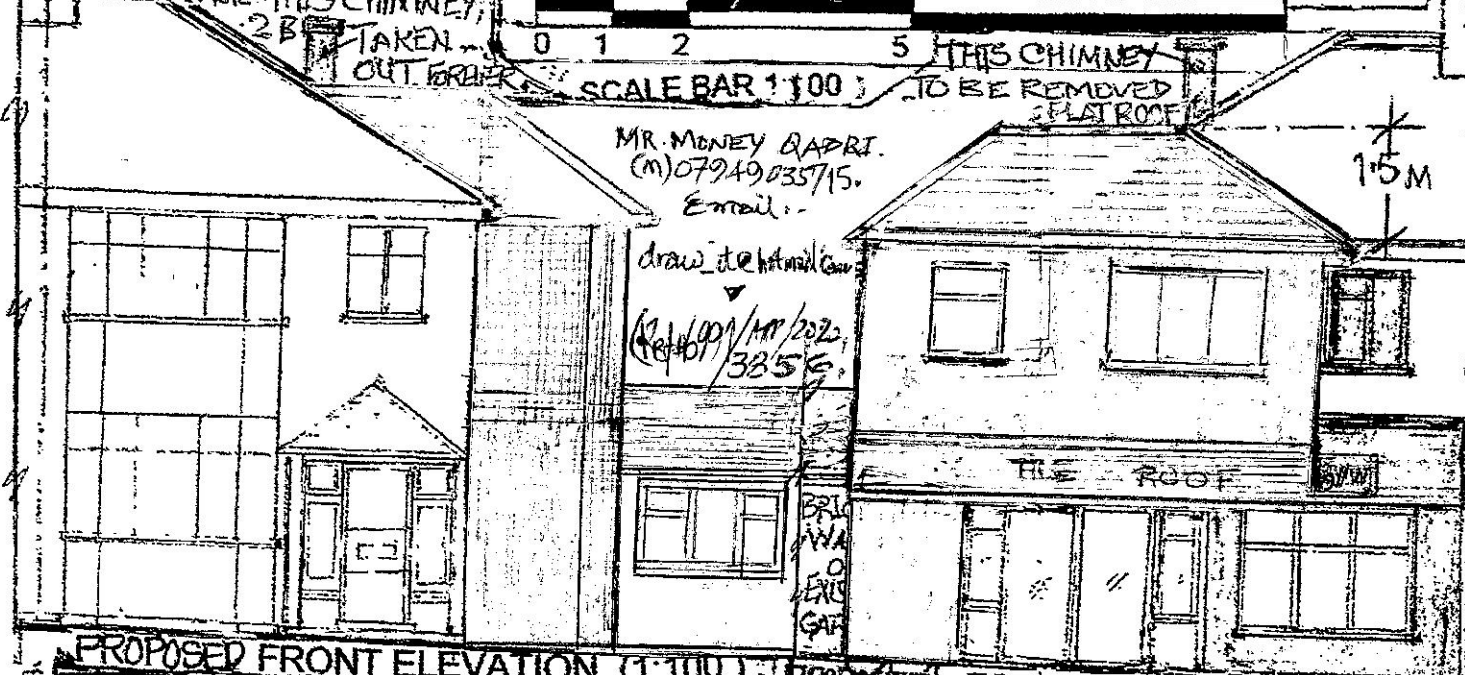

PROPOSED FRONT ELEVATION (1:100)

PROPOSED REAR ELEVATION (1:100)

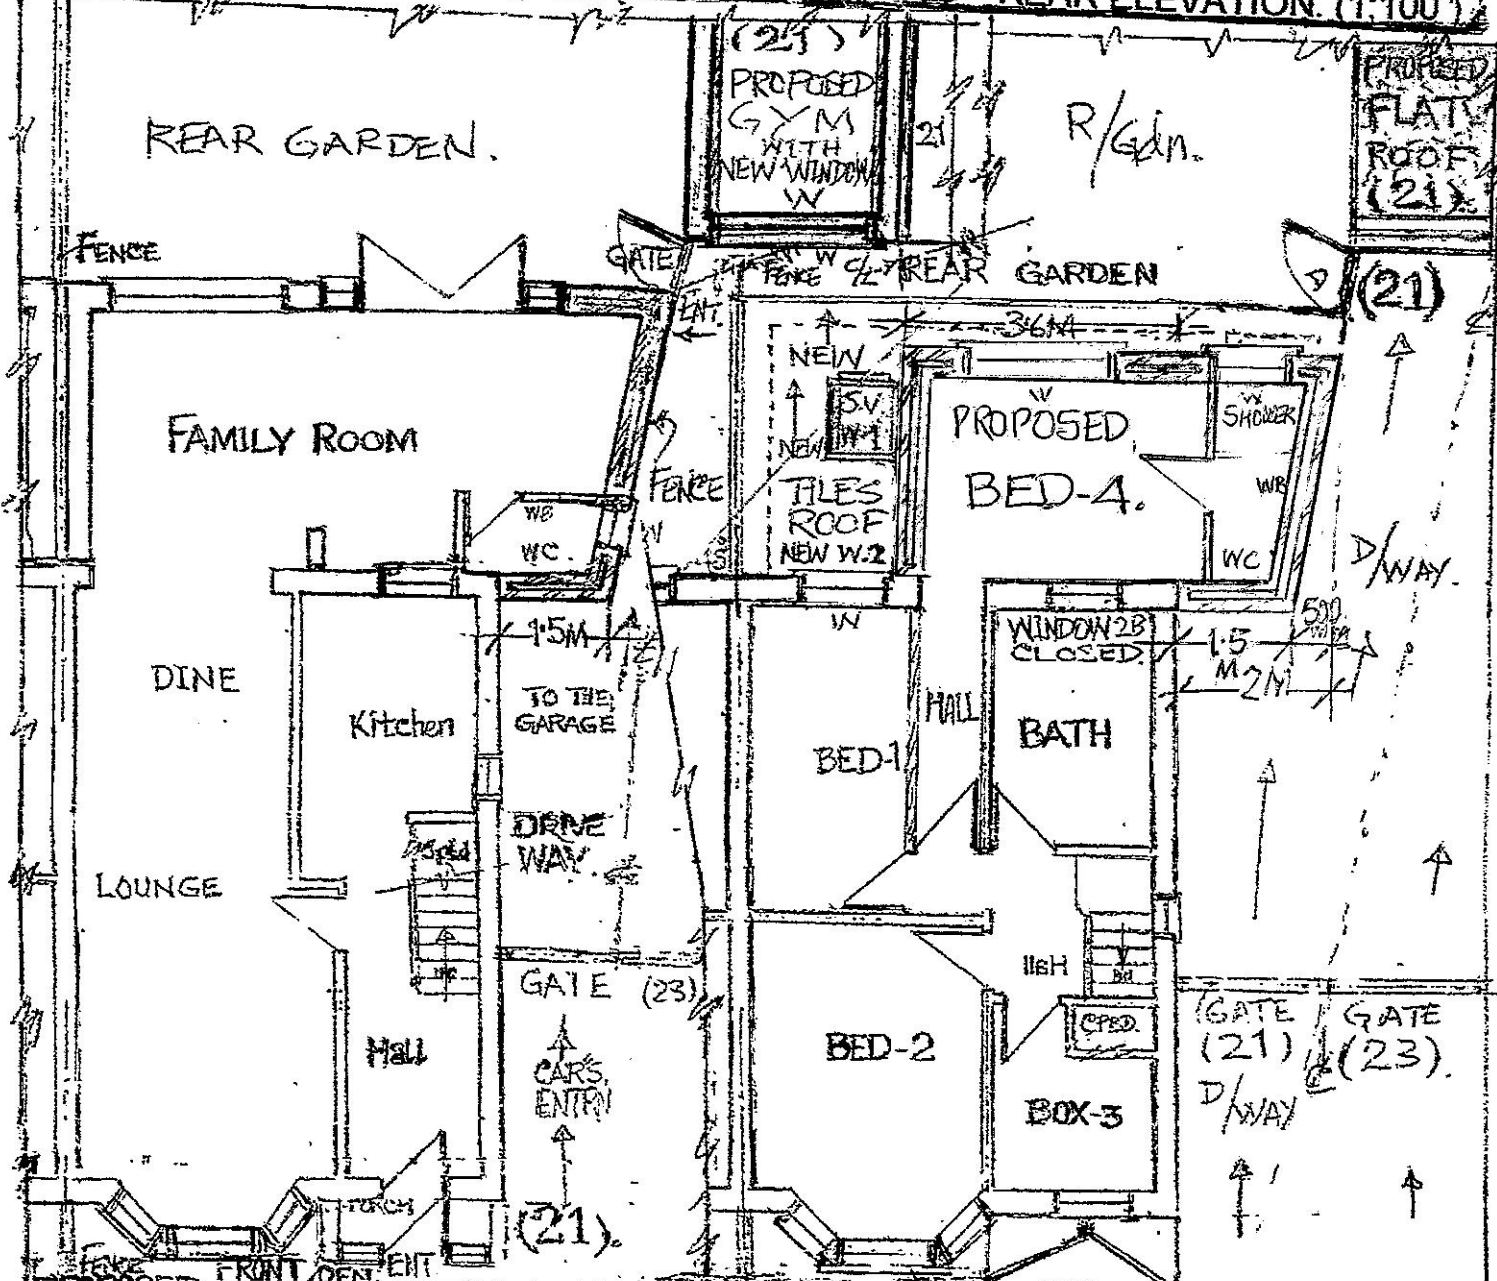

REAR GARDEN.

PROPOSED
 GYM
 WITH
 NEW WINDOW
 W

PROPOSED
 FLAT
 ROOF
 (21)

FAMILY ROOM

PROPOSED
 BED-4.

DINE

Kitchen

BED-1

BATH

LOUNGE

Hall

BED-2

BOX-3

GATE (23)

GATE (21) GATE (23)

PROPOSED GROUND FLOOR PLAN (1:100)

PROPOSED FIRST FLOOR PLAN (1:100)