




PROPOSED SIDE ELEVATION FROM NO 23

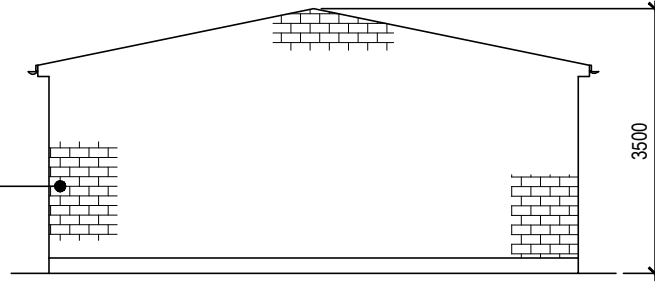


PROPOSED SIDE ELEVATION FROM NO 27

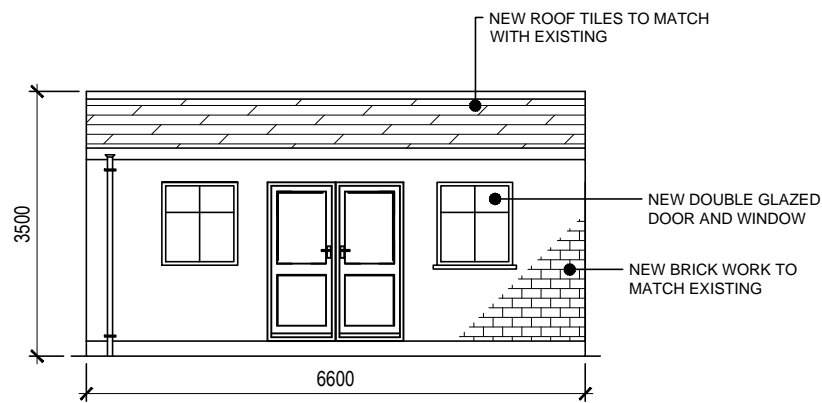

PROPOSED FRONT ELEVATION

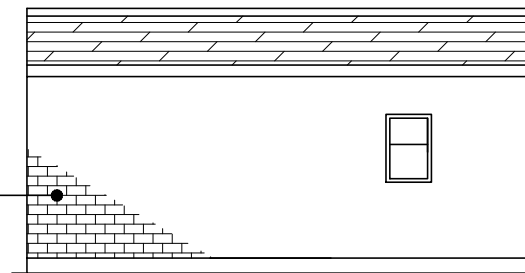

PROPOSED REAR ELEVATION

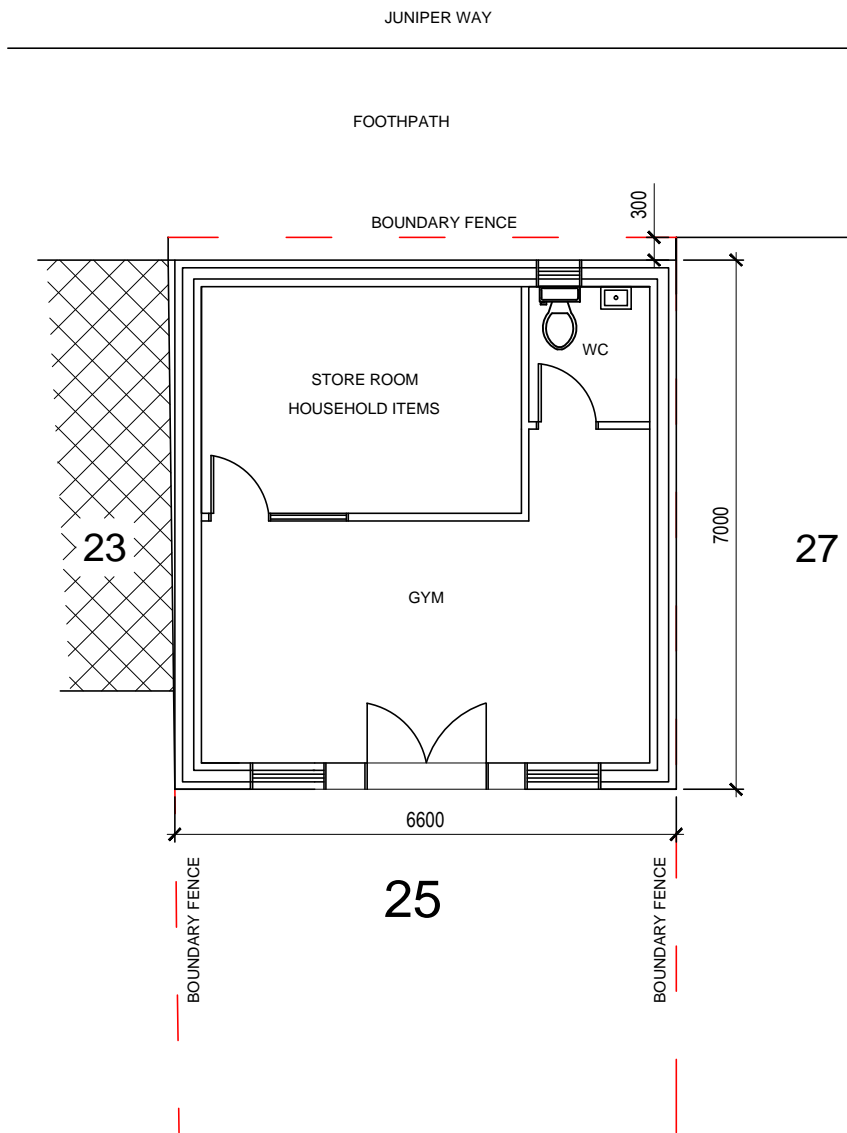

PROPOSED FLOOR PLAN FOR OUTBUILDING

PROJECT: DETACHED OUTBUILDING	
DRAWN BY: IBRAHIM SHAIKH	CHECKED BY:
CLIENT: MUHAMMED CHAUHAN	
SITE ADDRESS: 25 BARRA HALL ROAD, HAYES, UB3 2NS	
DRAWING TITLE: PROPOSED FLOOR PLAN AND ELEVATIONS	
SCALE: 1:100 @ A3	DATE: 03-03-2026
DRAWING NO: 2026/BR25/11	REV