


LAYOUT PLAN

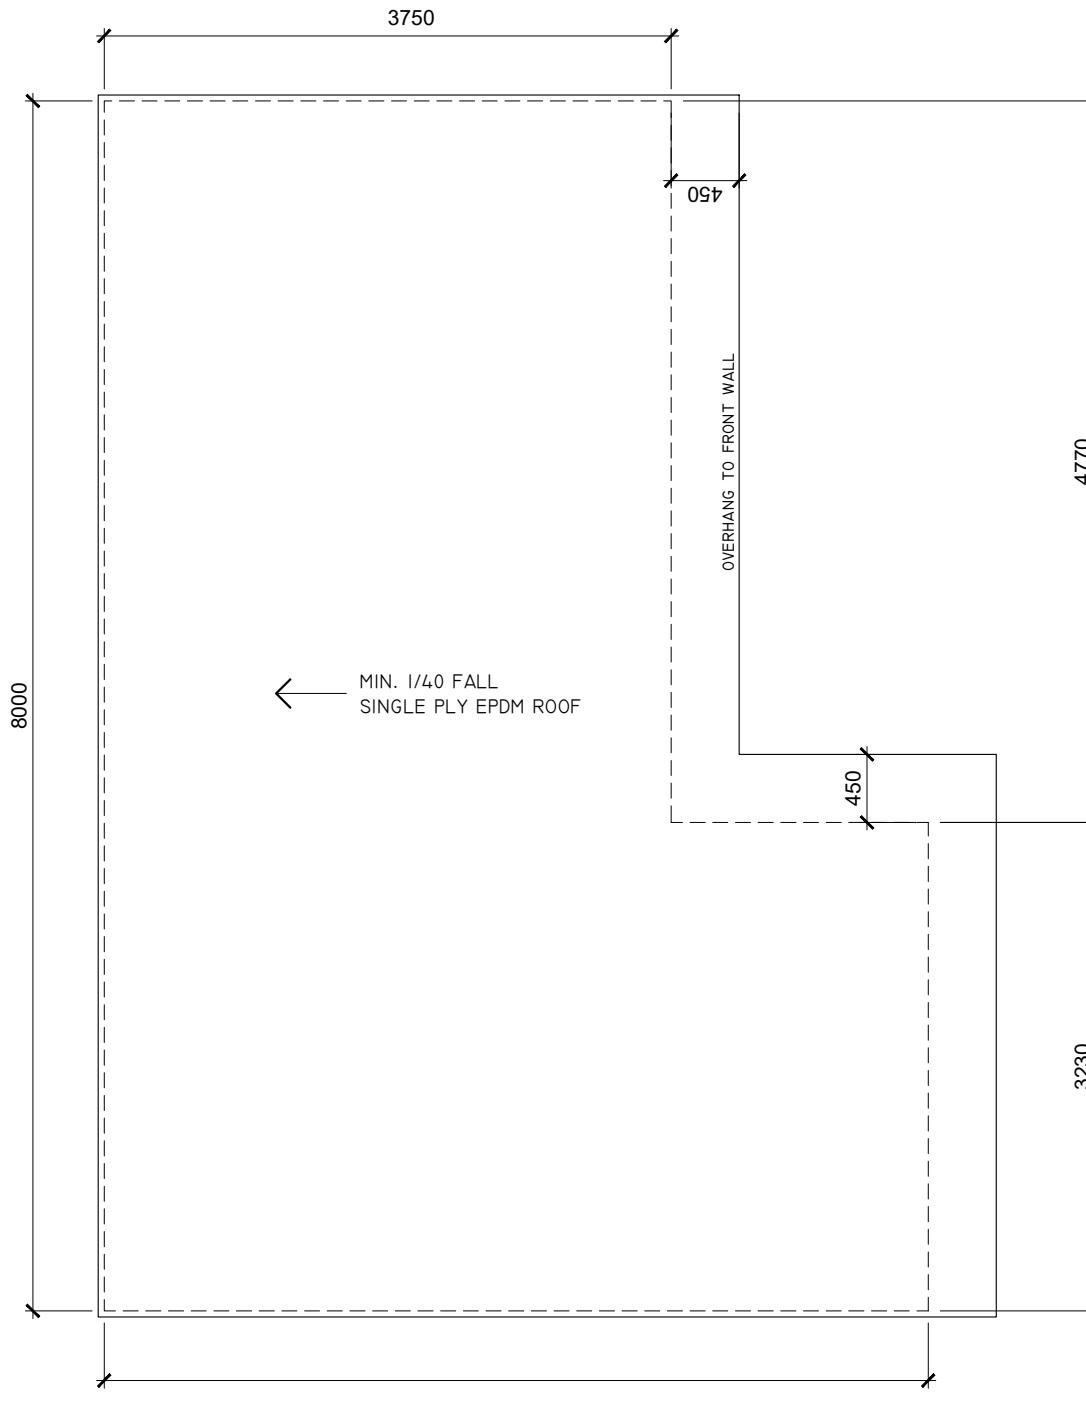

ROOF PLAN

KEY:

APPLICATION BOUNDARY  
570.84 SQM



PROJECT  
CHARCOAL ART STUDIO  
12 MORFORD WAY  
RUISLIP HA4 8SN

TITLE  
OUTBUILDING  
LAYOUT PLAN AND ROOF PLAN

STATUS  
PLANNING

SCALE  
1:50

DATE  
02.08.24

DRAWN  
KR

JOB/DRG NO  
240603/P04

REV  
A

 KOSHA RYBAK

KOSHA RYBAK LTD. 124 CITY ROAD EC1V 2NX LONDON

07719700256  
THIS DRAWING IS © COPYRIGHT OF KOSHA RYBAK LTD.  
THIS DRAWING MAY BE SCALED OR COPIED REFERENCED TO THE SCALE BAR FOR  
PLANNING APPLICATION PURPOSES ONLY. DO NOT SCALE FOR ANY OTHER PURPOSE.  
USE FIGURED DIMENSIONS ONLY. SUBJECT TO SITE SURVEY AND ALL NECESSARY  
EVIDENCE. DIMENSIONS TO BE CHECKED BY USER AND ANY DISCREPANCIES,  
ERRORS OR OMISSIONS TO BE REPORTED TO THE ARCHITECT BEFORE  
COMMENCEMENT. THIS DRAWING IS TO BE READ IN CONJUNCTION WITH ALL OTHER  
RELEVANT MATERIALS.

0m 1m 2m  
SCALE 1:50