




FRONT ELEVATION - NORTH

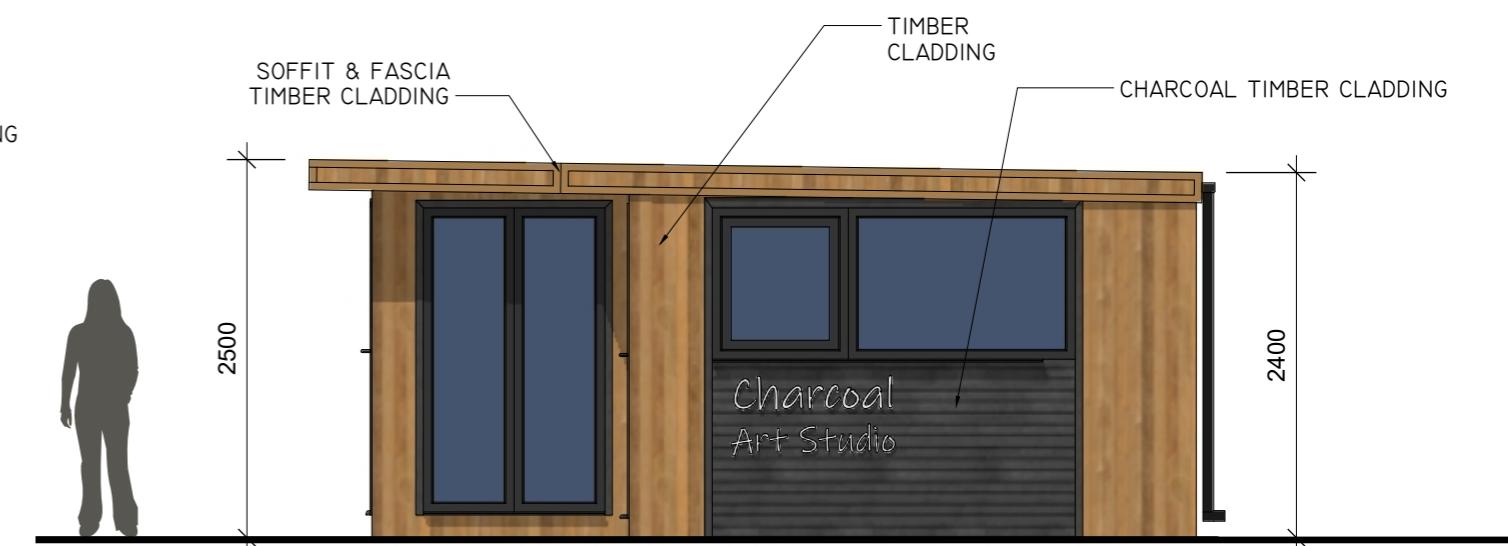

SIDE ELEVATION - WEST

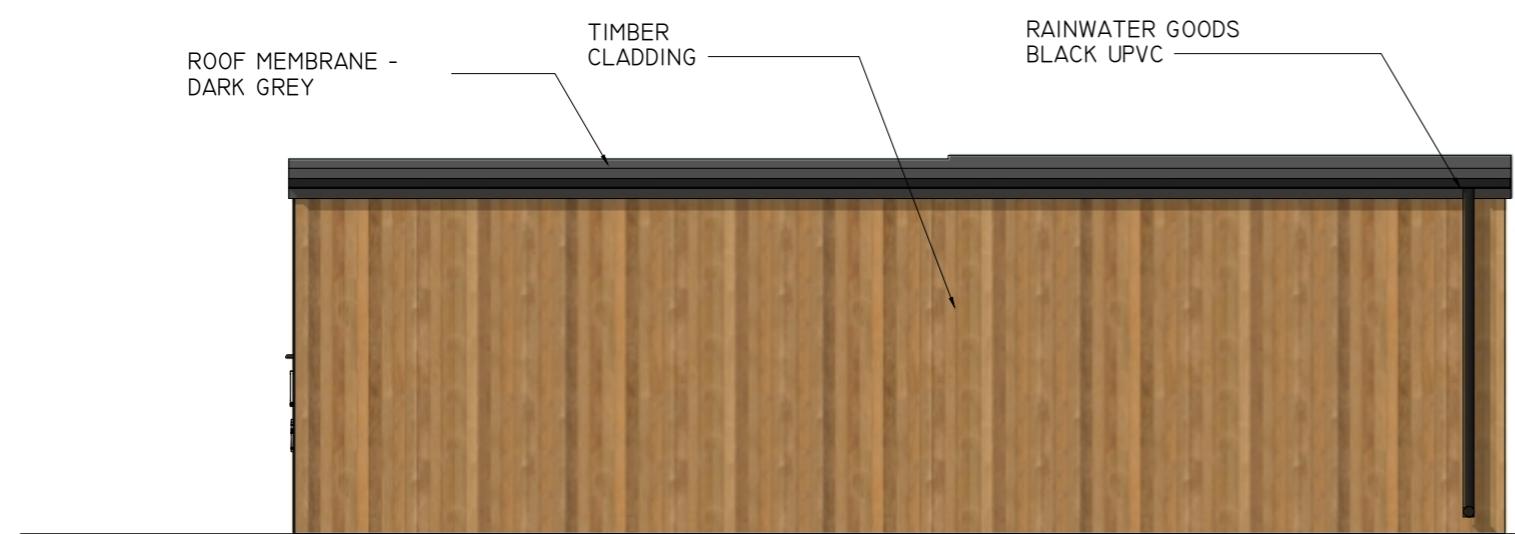

REAR ELEVATION - SOUTH

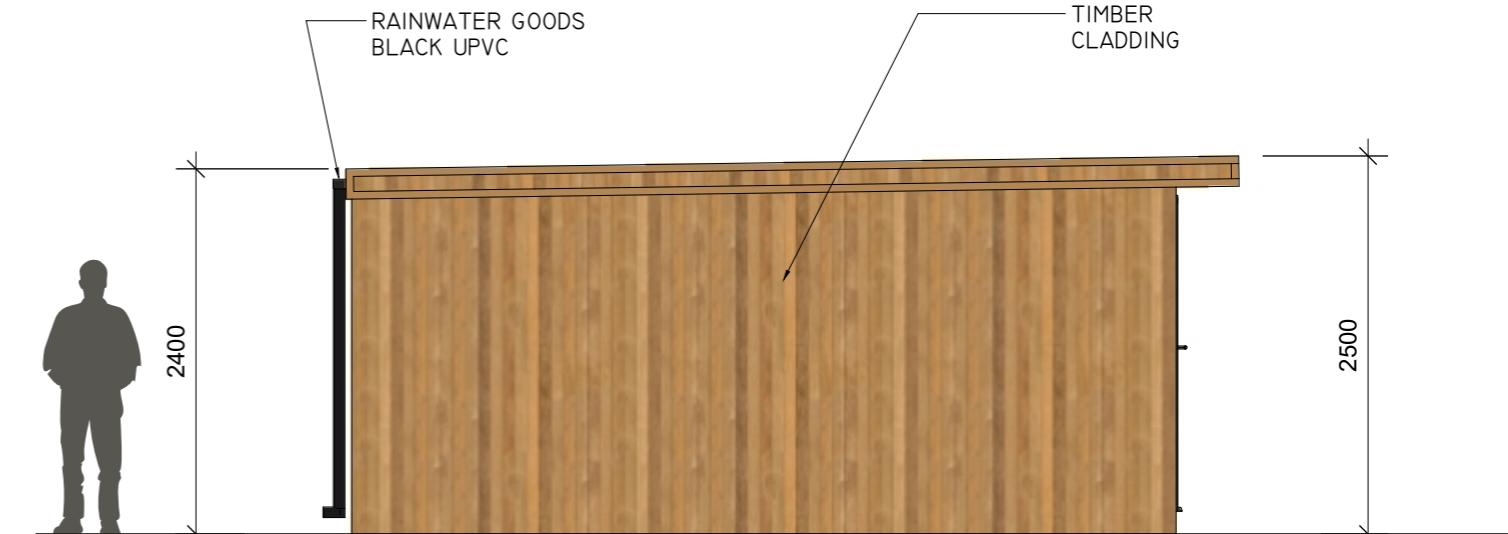

SIDE ELEVATION - EAST



CHARCOAL ART STUDIO

PROJECT
CHARCOAL ART STUDIO
12 MORFORD WAY
RUISLIP HA4 8SN

TITLE
OUTBUILDING ELEVATIONS

STATUS
PLANNING

SCALE DATE DRAWN
I:50 19.08.24 KR
JOB/DRG NO REV
240403/P05 A

 KOSMA RYBAK

KOSMA RYBAK LTD
12L CITY ROAD
EC1V 2NX, LONDON
WWW.KOSMARYBAK.COM
MOBILE: 07719700256

THIS DRAWING IS © COPYRIGHT OF KOSMA RYBAK LTD
DO NOT SCALE FOR ANY OTHER PURPOSE. USE FIGURED DIMENSIONS ONLY. SUBJECT TO
SITE SURVEY AND ALL NECESSARY CONSIDERATION. ALL DRAWINGS TO BE CHECKED BY USER AND ANY
CHANGES MADE TO THE DRAWINGS TO BE REFERRED TO THE DRAWINGS BEFORE COMMENCEMENT. THIS
DRAWING IS TO BE READ IN CONJUNCTION WITH ALL OTHER RELEVANT MATERIALS.

SCALE 1:50

0 1 2 3M