




FRONT ELEVATION - NORTH

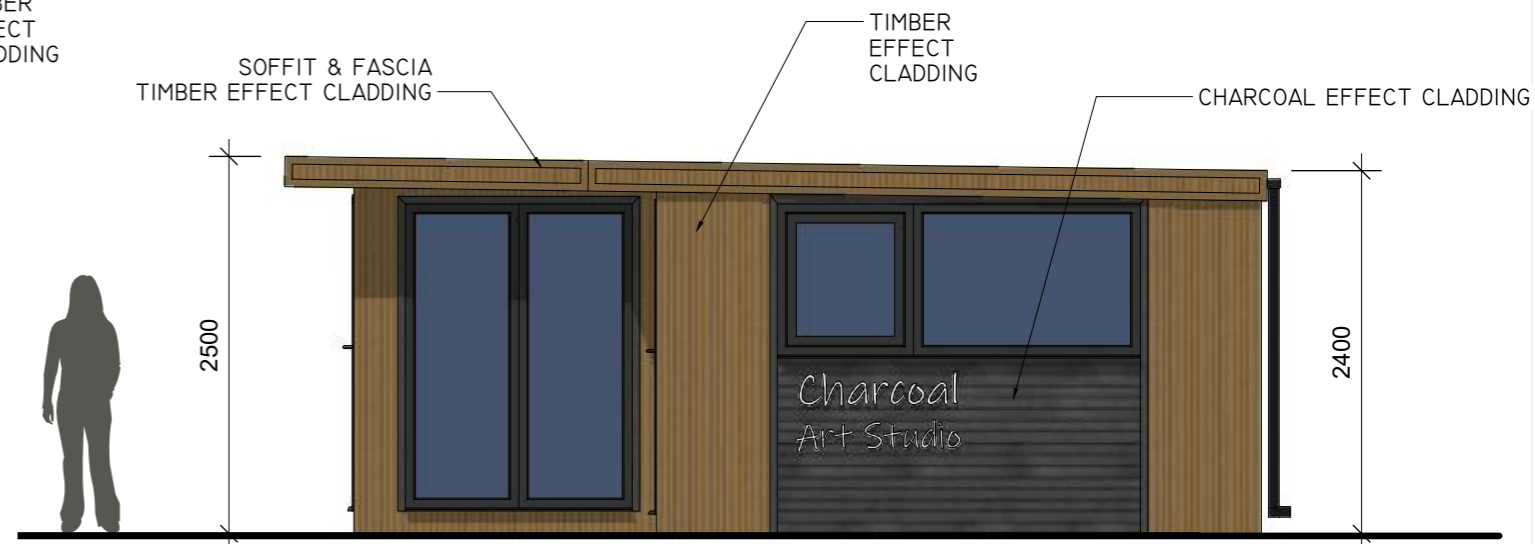

SIDE ELEVATION - WEST

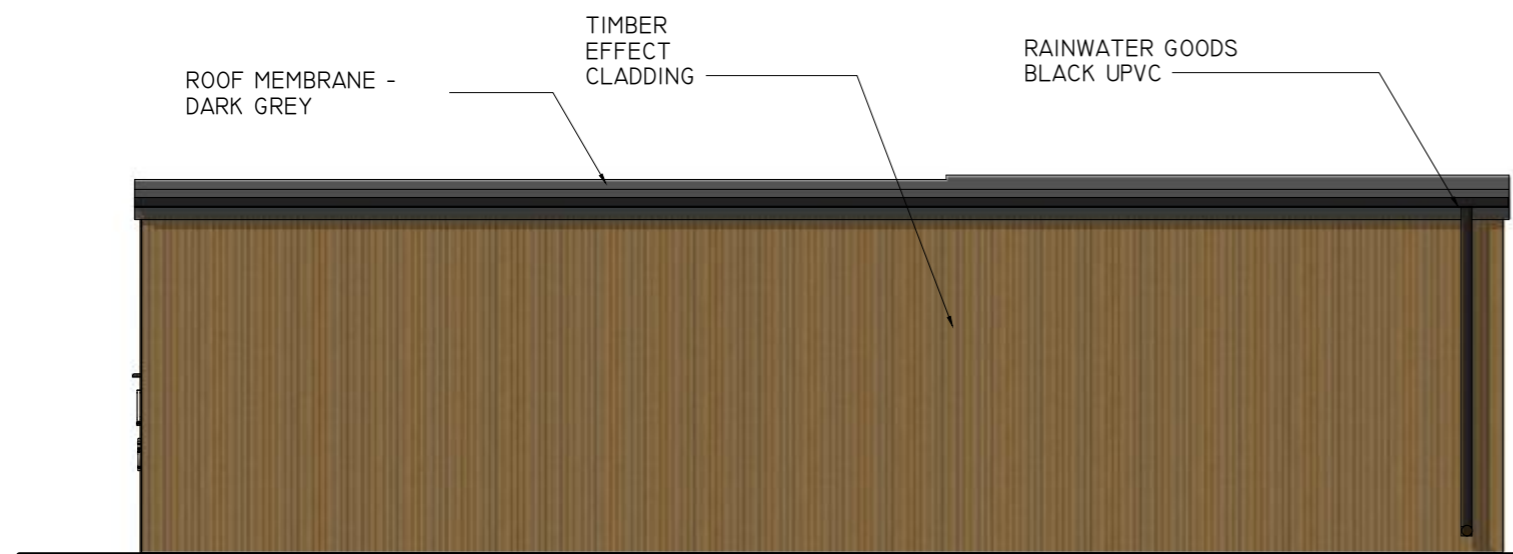

REAR ELEVATION - SOUTH

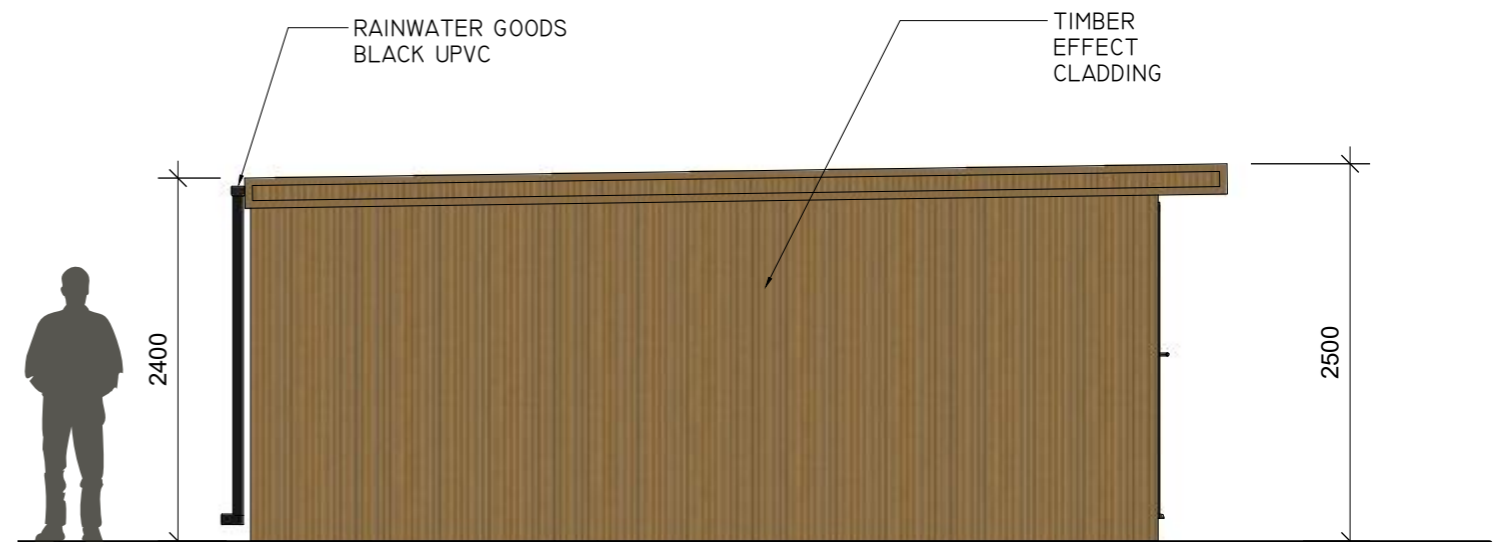

SIDE ELEVATION - EAST

SCALE 1:50



PROJECT
CHARCOAL ART STUDIO
12 MORFORD WAY
RUISLIP HA4 8SN

TITLE
OUTBUILDING ELEVATIONS

STATUS
PLANNING

SCALE DATE DRAWN
1:50 02.04.24 KR

JOB/DRG NO REV
240403/P05 -

KOSMA RYBAK

KOSMA RYBAK LTD
124, CITY ROAD
EC1Y 2NX, LONDON
WWW.KOSMARYBAK.COM
MOBILE: 07719700256
THIS DRAWING IS THE PROPERTY OF KOSMA RYBAK LTD
IT IS TO BE USED ONLY FOR THE PROJECT AND SITE SPECIFIC PURPOSES ONLY. IT IS NOT TO BE REPRODUCED OR USED FOR ANY OTHER PURPOSES WITHOUT THE WRITTEN PERMISSION OF KOSMA RYBAK LTD.
THIS DRAWING IS TO BE READ IN CONJUNCTION WITH ALL OTHER RELEVANT MATERIALS.