


LAYOUT PLAN

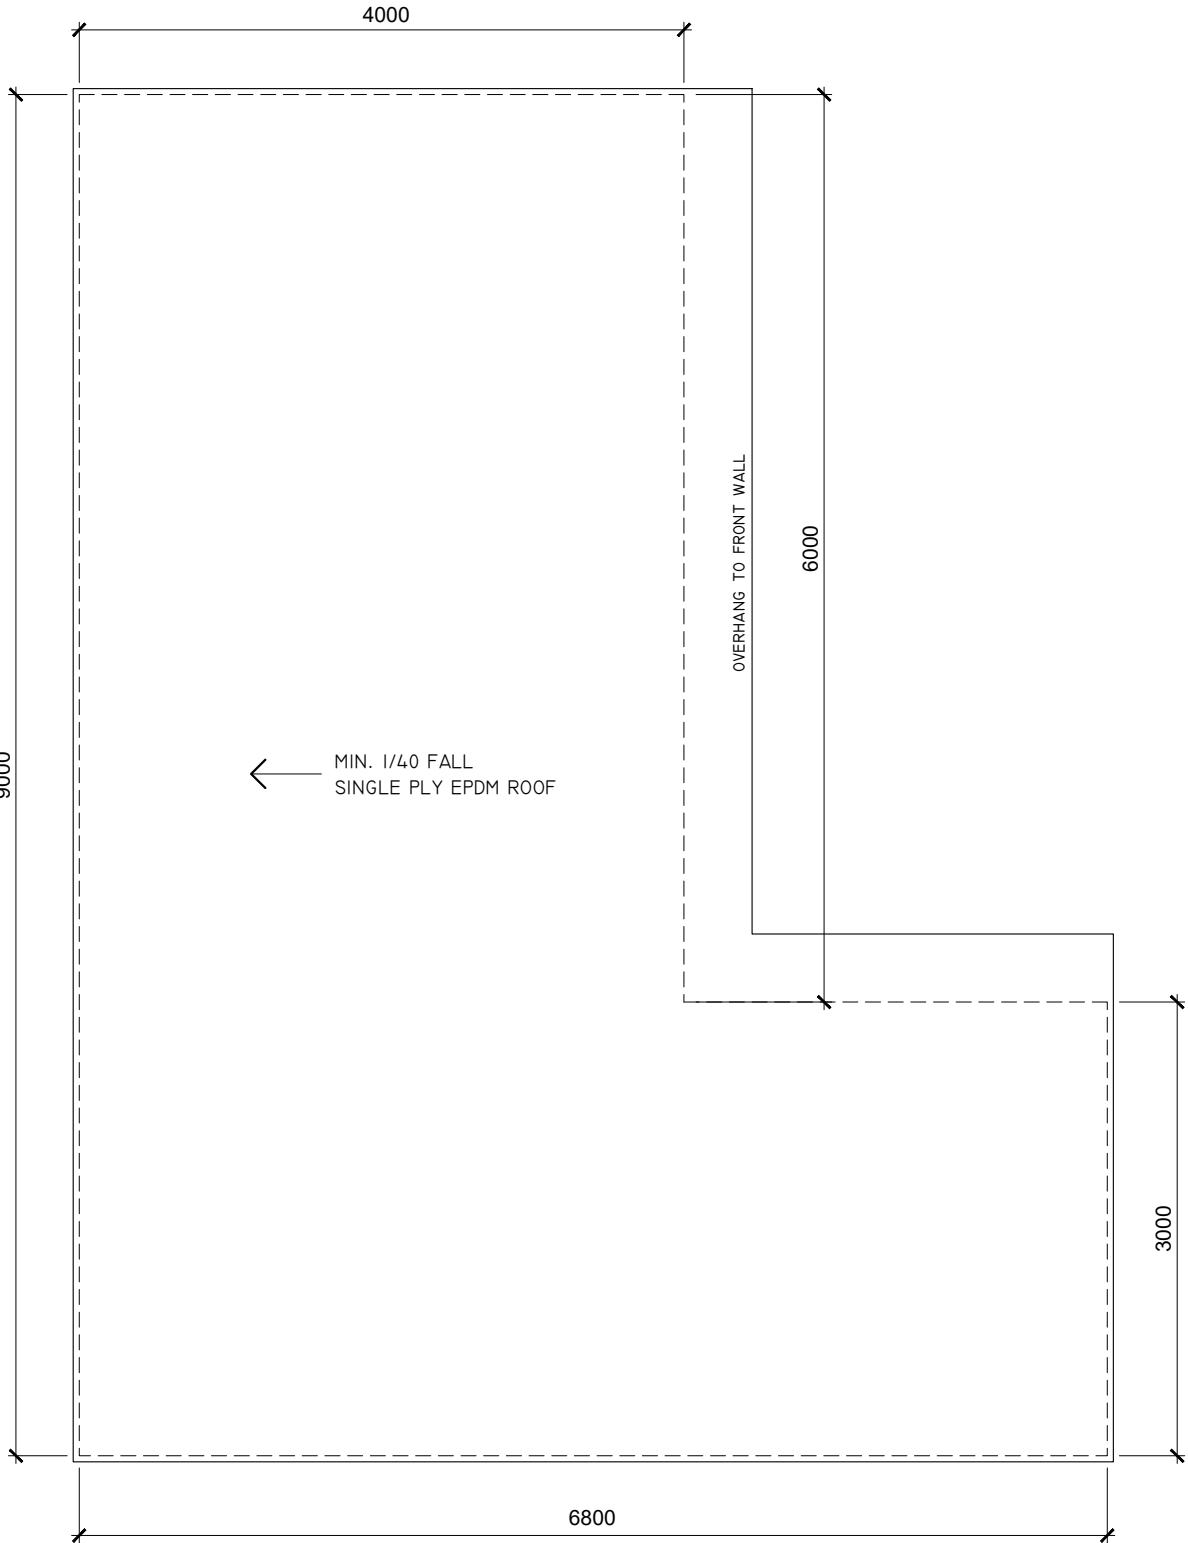

ROOF PLAN

KEY:

APPLICATION BOUNDARY  
570.84 sqm



PROJECT		
12 MORFORD WAY		
RUISLIP		
HA4 8SN		
TITLE		
MOBILE HOME		
LAYOUT PLAN AND ROOF PLAN		
STATUS		
PLANNING		
SCALE	DATE	DRAWN
1:50	29.01.24	KR
JOB/DRG NO	REV	
240109/P04	-	



KOSMA RYBAK LTD.  
124 CITY ROAD  
EC1V 2ND, LONDON  
WWW.KOSMARYBAK.COM  
PHONE: 0779700256

THIS DRAWING IS THE COPYRIGHT OF KOSMA RYBAK LTD.  
THIS DRAWING MAY BE SCALED OR CROSS REFERENCED TO THE SCALE BAR FOR PLANNING APPLICATION  
PURPOSES ONLY. DO NOT SCALE FOR ANY OTHER PURPOSE. USE FIGURED DIMENSIONS ONLY. SUBJECT TO  
SITE SURVEY AND ALL NECESSARY CONSENTS. ALL DIMENSIONS TO BE CHECKED BY USER AND ANY  
DISCREPANCIES, ERRORS OR OMISSIONS TO BE REPORTED TO THE ARCHITECT BEFORE WORK COMMENCES.  
THIS DRAWING IS TO BE READ IN CONJUNCTION WITH ALL OTHER RELEVANT MATERIALS.

