


FRONT ELEVATION - NORTH

SIDE ELEVATION - WEST

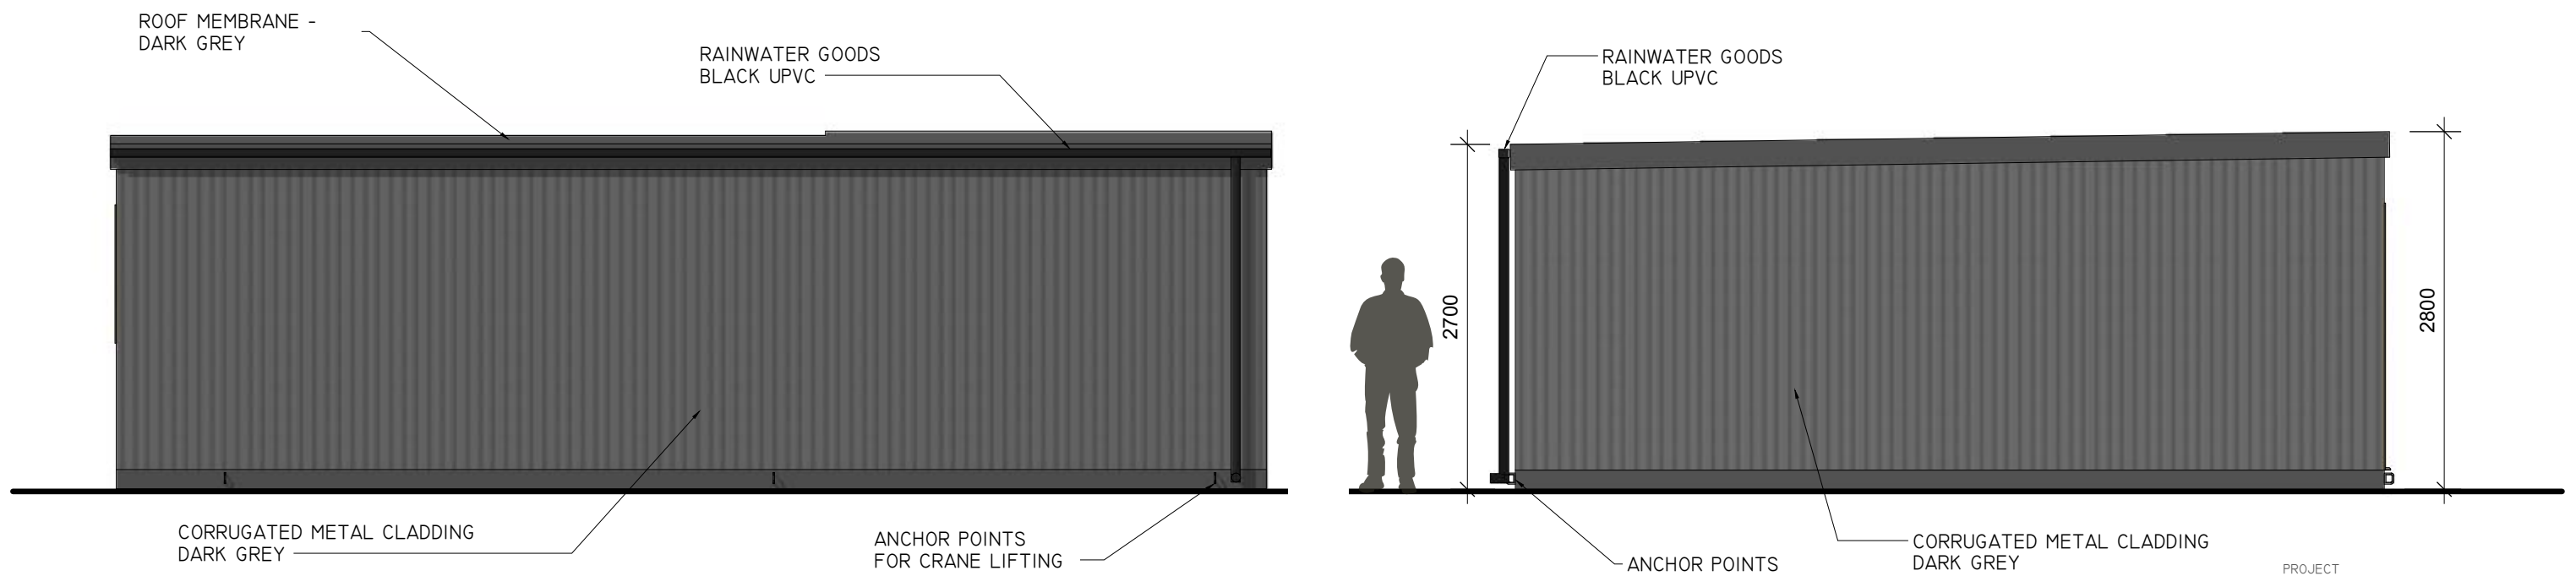

REAR ELEVATION - SOUTH

SIDE ELEVATION - EAST

PROJECT
12 MORFORD WAY
RUISLIP
HA4 8SN

TITLE
MOBILE HOME ELEVATIONS

STATUS PLANNING			
SCALE 1:50	DATE 29.01.24	DRAWN KR	
JOB/DRG NO 240109/P05	REV -		

 **KOSMA RYBAK**

KOSMA RYBAK LTD
124, CITY ROAD
EC1Y 2NX, LONDON
WWW.KOSMARYBAK.COM
MOBILE: 07719700256

THIS DRAWING IS © COPYRIGHT OF KOSMA RYBAK LTD
THIS DRAWING MAY BE SCALED OR CROSS REFERENCED TO THE SCALE BAR FOR PLANNING APPLICATION
PURPOSES ONLY. DO NOT SCALE FOR ANY OTHER PURPOSE. USE FIGURED DIMENSIONS ONLY. SUBJECT TO
SITE SURVEY AND ALL NECESSARY CONSENTS. ALL DIMENSIONS TO BE CHECKED BY USER AND ANY
DISCREPANCIES, ERRORS OR OMISSIONS TO BE REPORTED TO THE ARCHITECT BEFORE WORK COMMENCES. THIS
DRAWING IS TO BE READ IN CONJUNCTION WITH ALL OTHER RELEVANT MATERIALS.

