



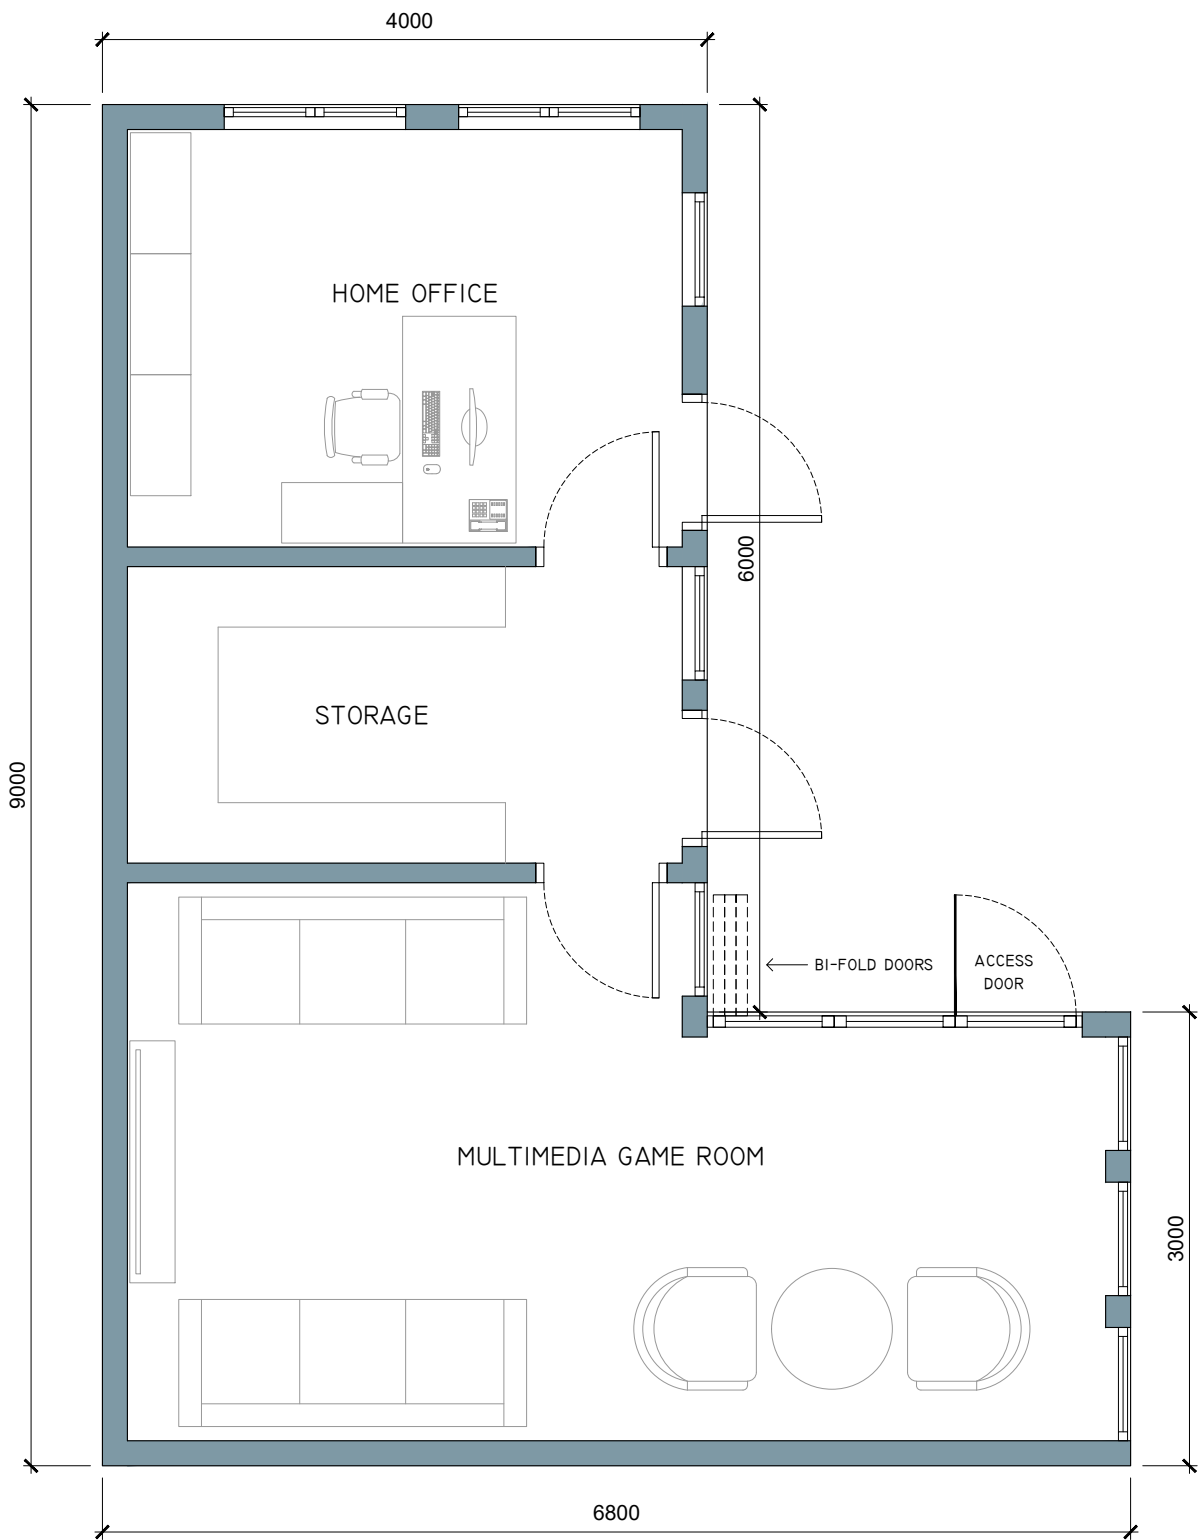

LAYOUT PLAN

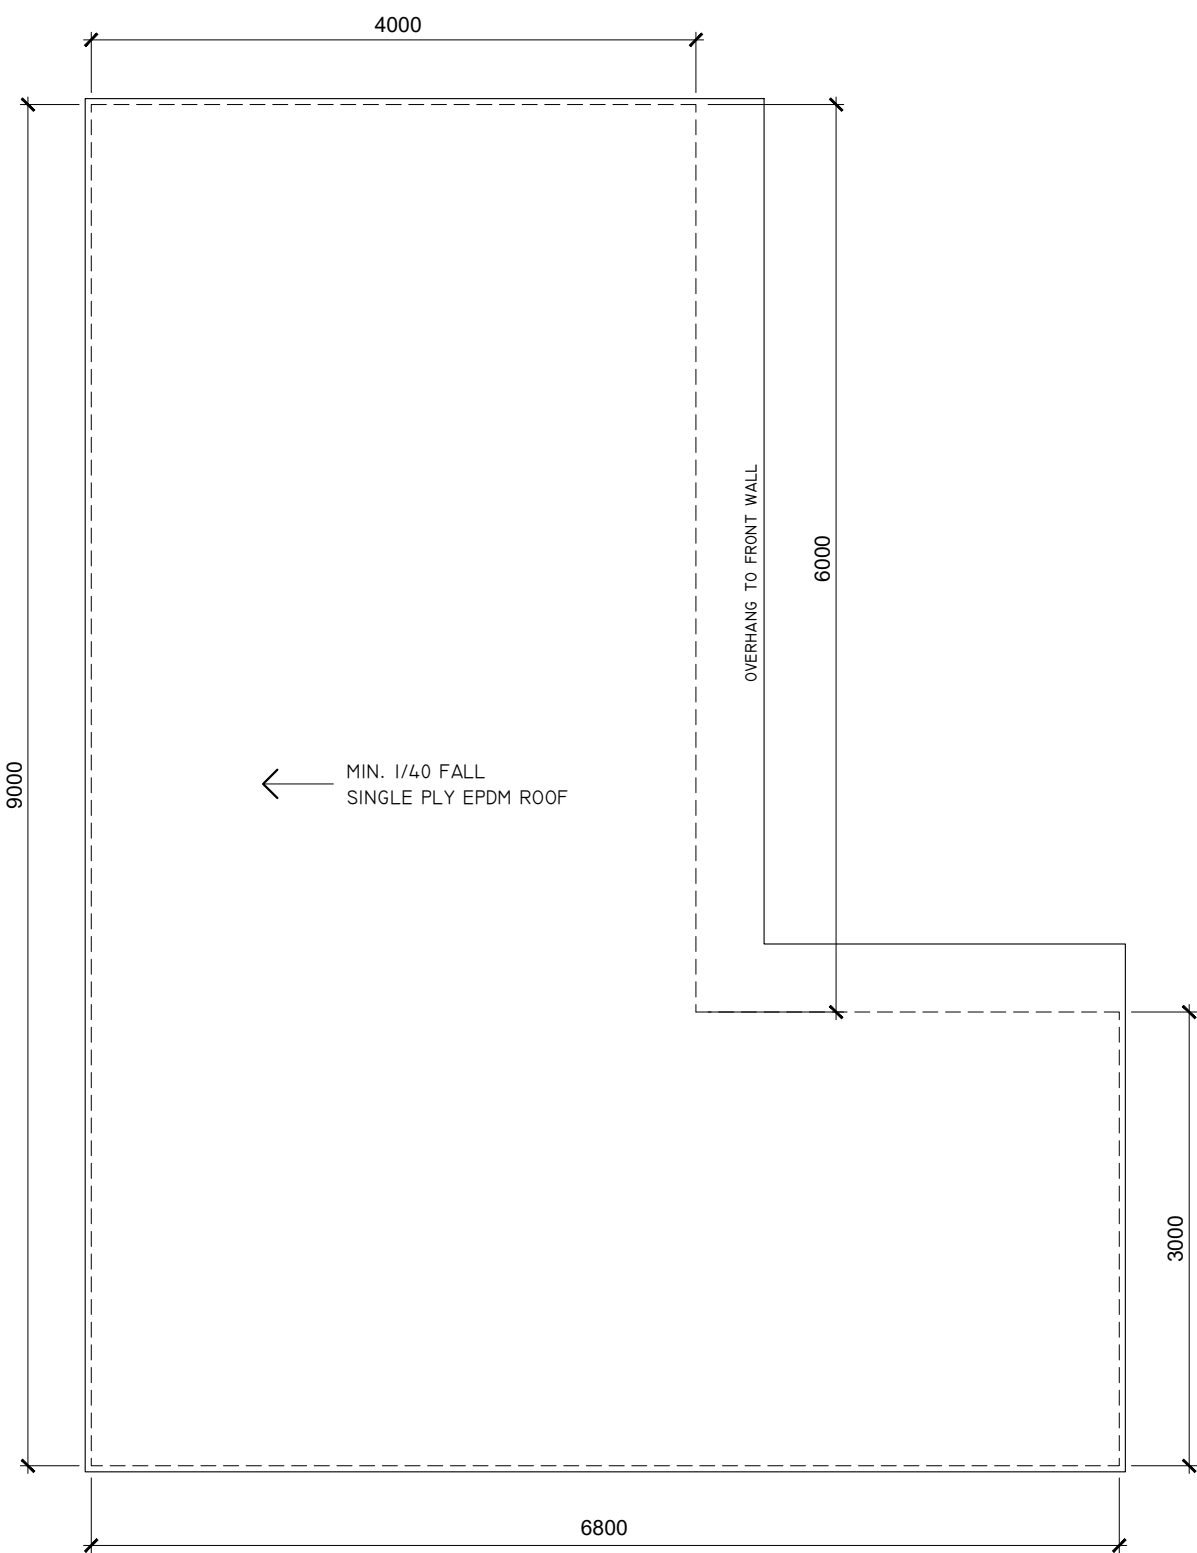

ROOF PLAN

KEY:

APPLICATION BOUNDARY

570.84 sqm




PROJECT			
12 MORFORD WAY			
RUISLIP			
HA4 8SN			
TITLE			
OUTBUILDING			
LAYOUT PLAN AND ROOF PLAN			
STATUS			
PLANNING			
SCALE	DATE	DRAWN	
1:50	02.04.24	KR	
JOB/DRG NO.	REV		
240403/P04	-		



KOSMA RYBAK LTD.
124 CITY ROAD
EC1V 2ND, LONDON
WWW.KOSMARYBAK.COM
PHONE: 0779700256

THIS DRAWING IS THE COPYRIGHT OF KOSMA RYBAK LTD.
THIS DRAWING MAY BE SCALED OR CROSS REFERENCED TO THE SCALE BAR FOR PLANNING APPLICATION
PURPOSE ONLY. DO NOT SCALE FOR ANY OTHER PURPOSE. USE FIGURED DIMENSIONS ONLY. SUBJECT TO
SITE SURVEY AND ALL NECESSARY CONSENTS. ALL DIMENSIONS TO BE CHECKED BY USER AND ANY
DISCREPANCIES, ERRORS OR OMISSIONS TO BE REPORTED TO THE ARCHITECT BEFORE WORK COMMENCES.
THIS DRAWING IS TO BE READ IN CONJUNCTION WITH ALL OTHER RELEVANT MATERIALS.

 

SCALE 1:50