


Proposed

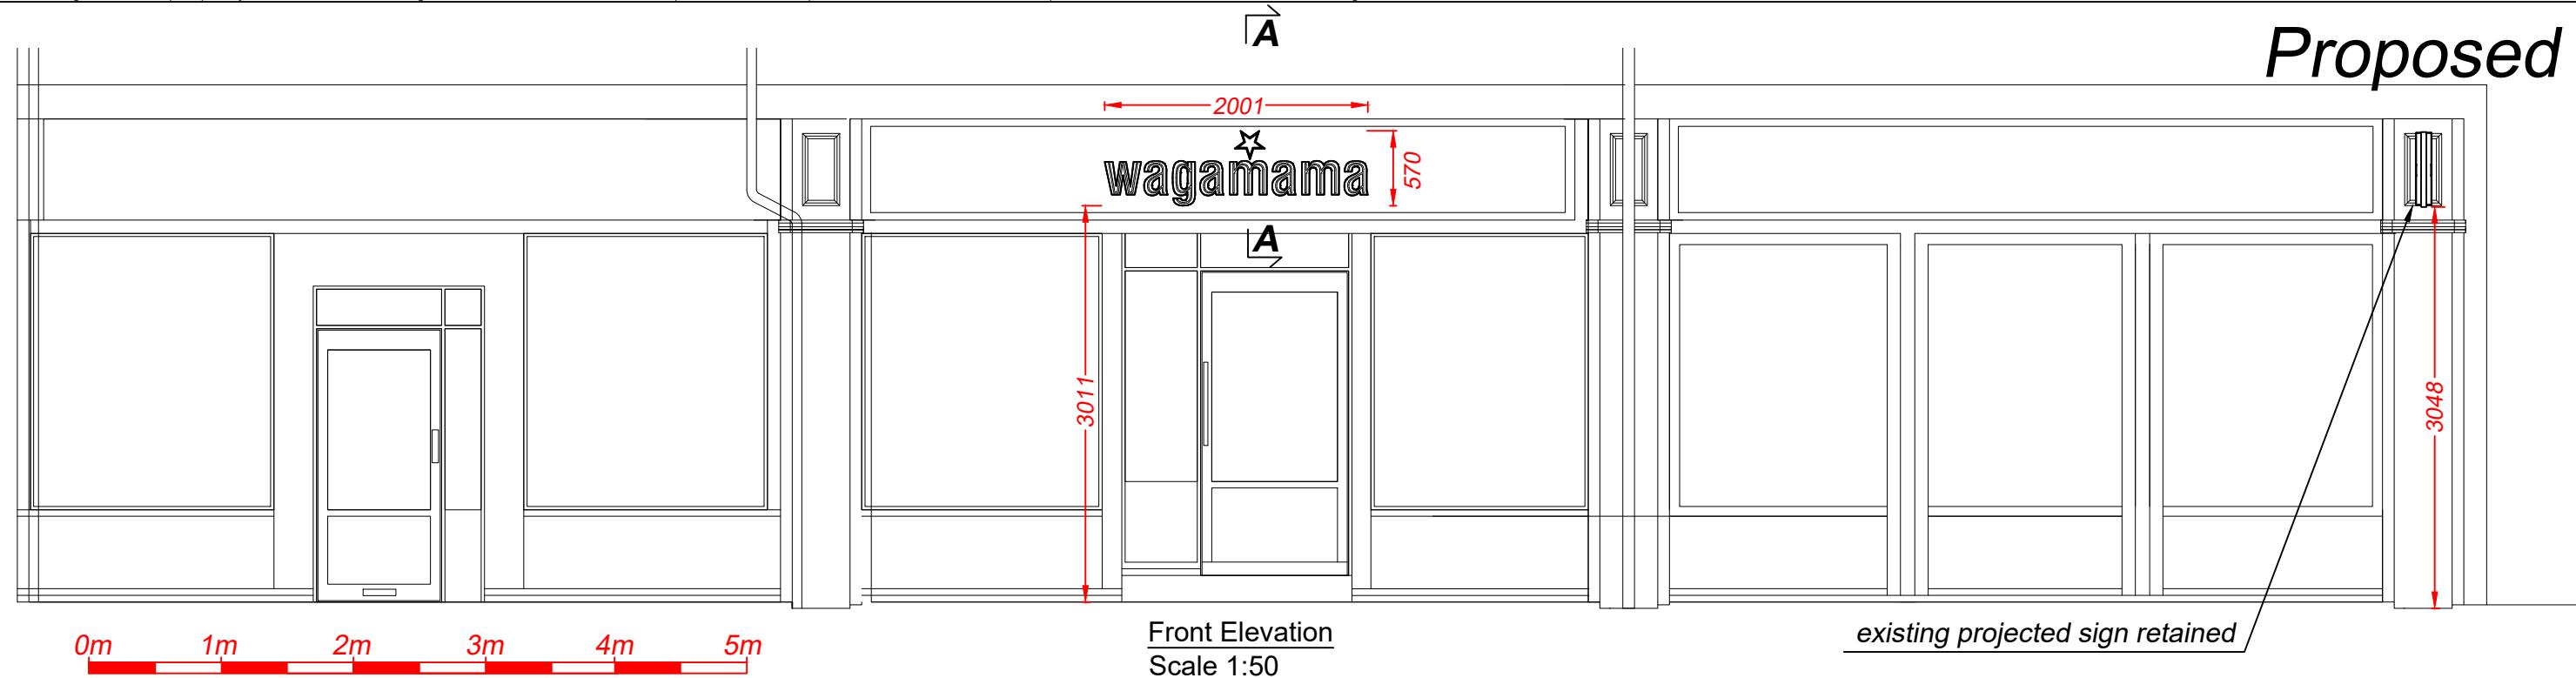


Front Elevation
Scale 1:50

existing projected sign retained

Section A-A through the text

Scale 1:5

Timber fascia panels are repainted black.

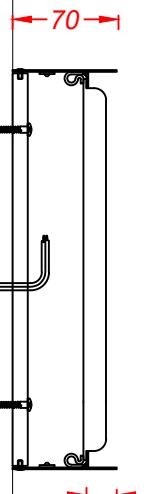


Built-up letters have 1.2mm descaled stainless steel faces and returns which are finished black-grey RAL 7021 and the faces are set back within the returns for an open-trough appearance. Fret cut lines in the faces are fitted with bullnosed 15mm opal 030 acrylic. Fitted with low energy white LEDs for face illumination.

Built-up star has 1.2mm descaled stainless steel face rims and returns which are finished red RAL 3020. Rims are fitted with push through 5mm red 431 acrylic faces. Fitted with low energy red LEDs for face illumination.

Backs are screw fixed to the timber fascias.



Client Wagamama	
Address/Job details	
201-203 High St Uxbridge UB8 1LB	
Proposed Signage	
Job No	
Drawn by DN	Date 27/04/23
Scale As specified (A3)	Drawing No 596750-2
Rev	

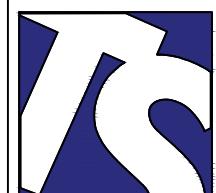

Technical Signs
Floor 1 - Unit 3
Hille Business Centre
132 St Albans Road
Watford, Herts, WD24 4AE
Tel: 01923 811999
Fax: 01923 811998
E-mail: info@technicalsigs.co.uk