


0
5
10

Scale 1 to 100




Floor Plan

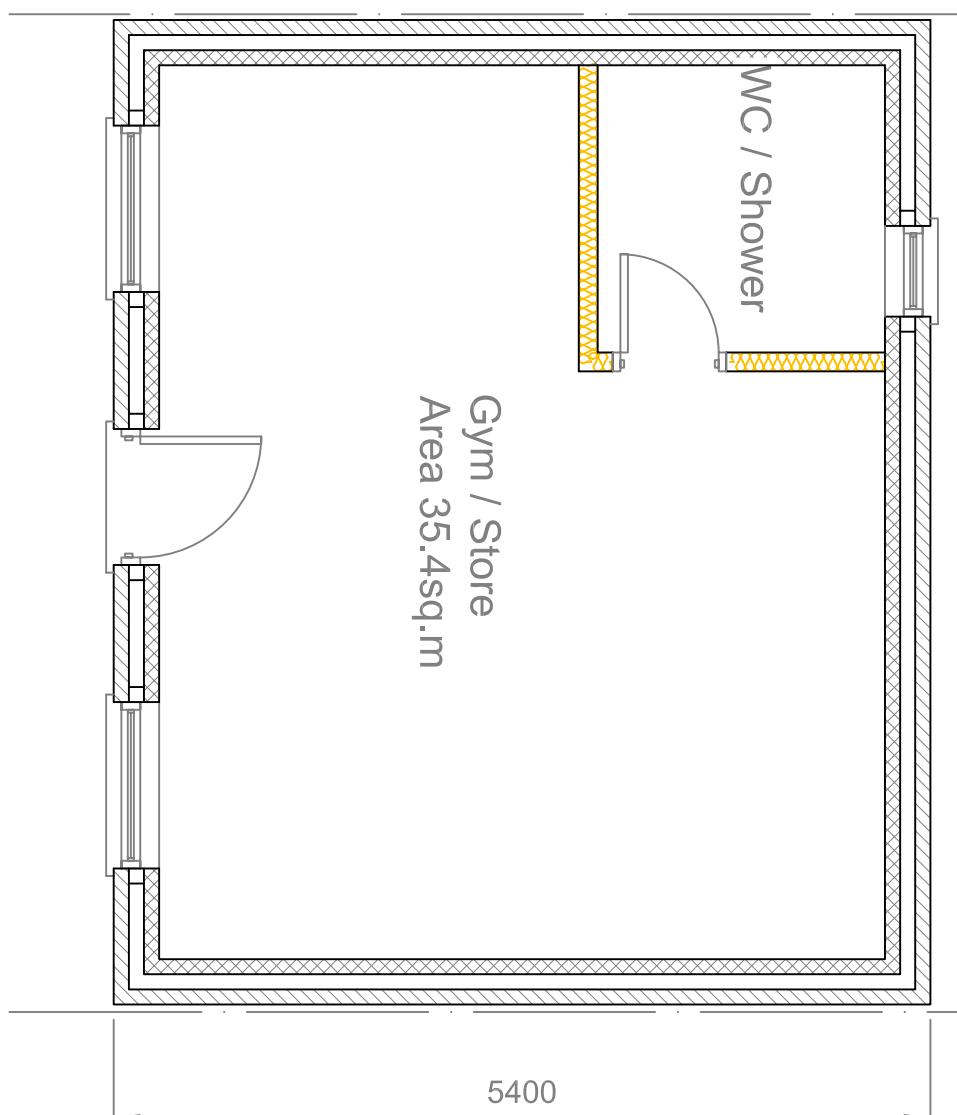


East Elevation

West Elevation

South Elevation
Scale 1:200

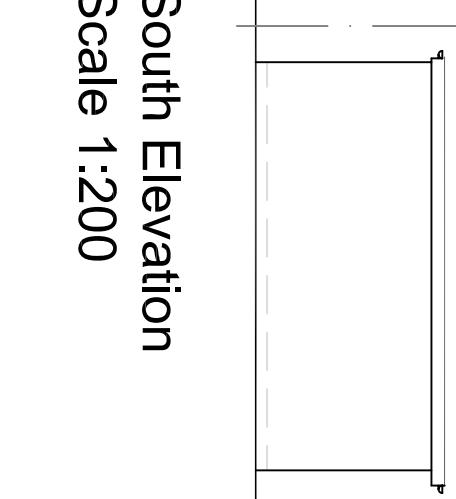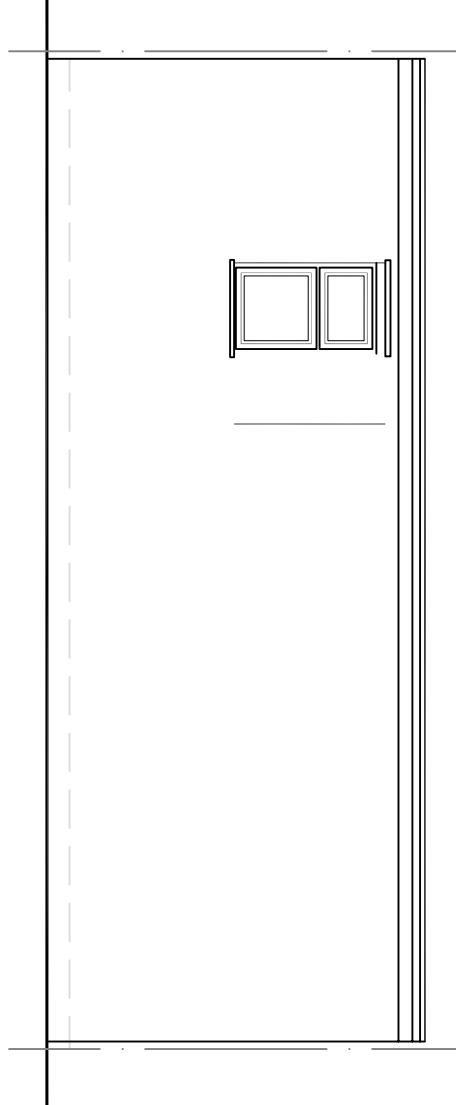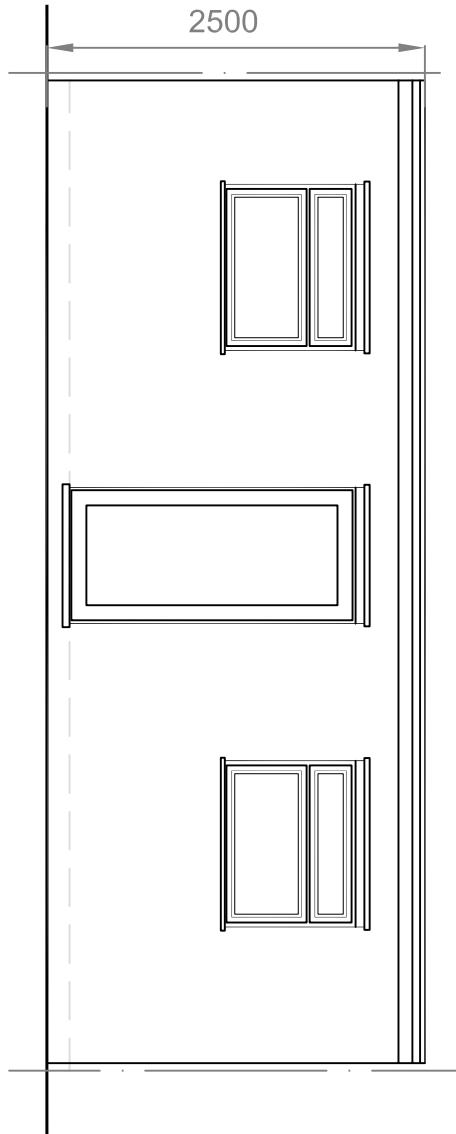

North Elevation

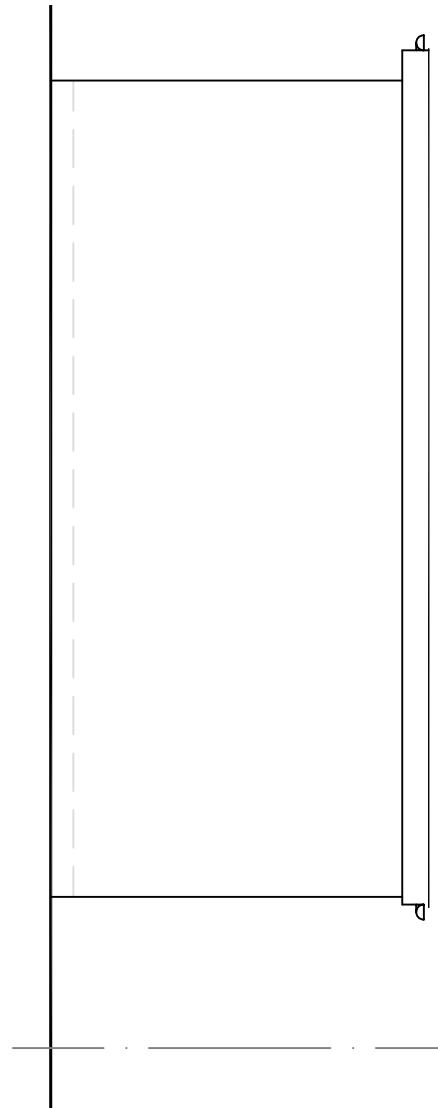

These drawings should be approved by local Authority
No dimensions to be scaled from this drawing. All dimensions
to be checked on site. This drawing is copyright and should
not be reproduced without permission of the Architects.

client:
Jaideep Singh

project:
31 Whittington Avenue
Hayes
UB4 0AD

drawing:

Proposed Elevations & Floor Plan

scale: 1:50 date: Sep 2024 drawn:
rev: