



0 5

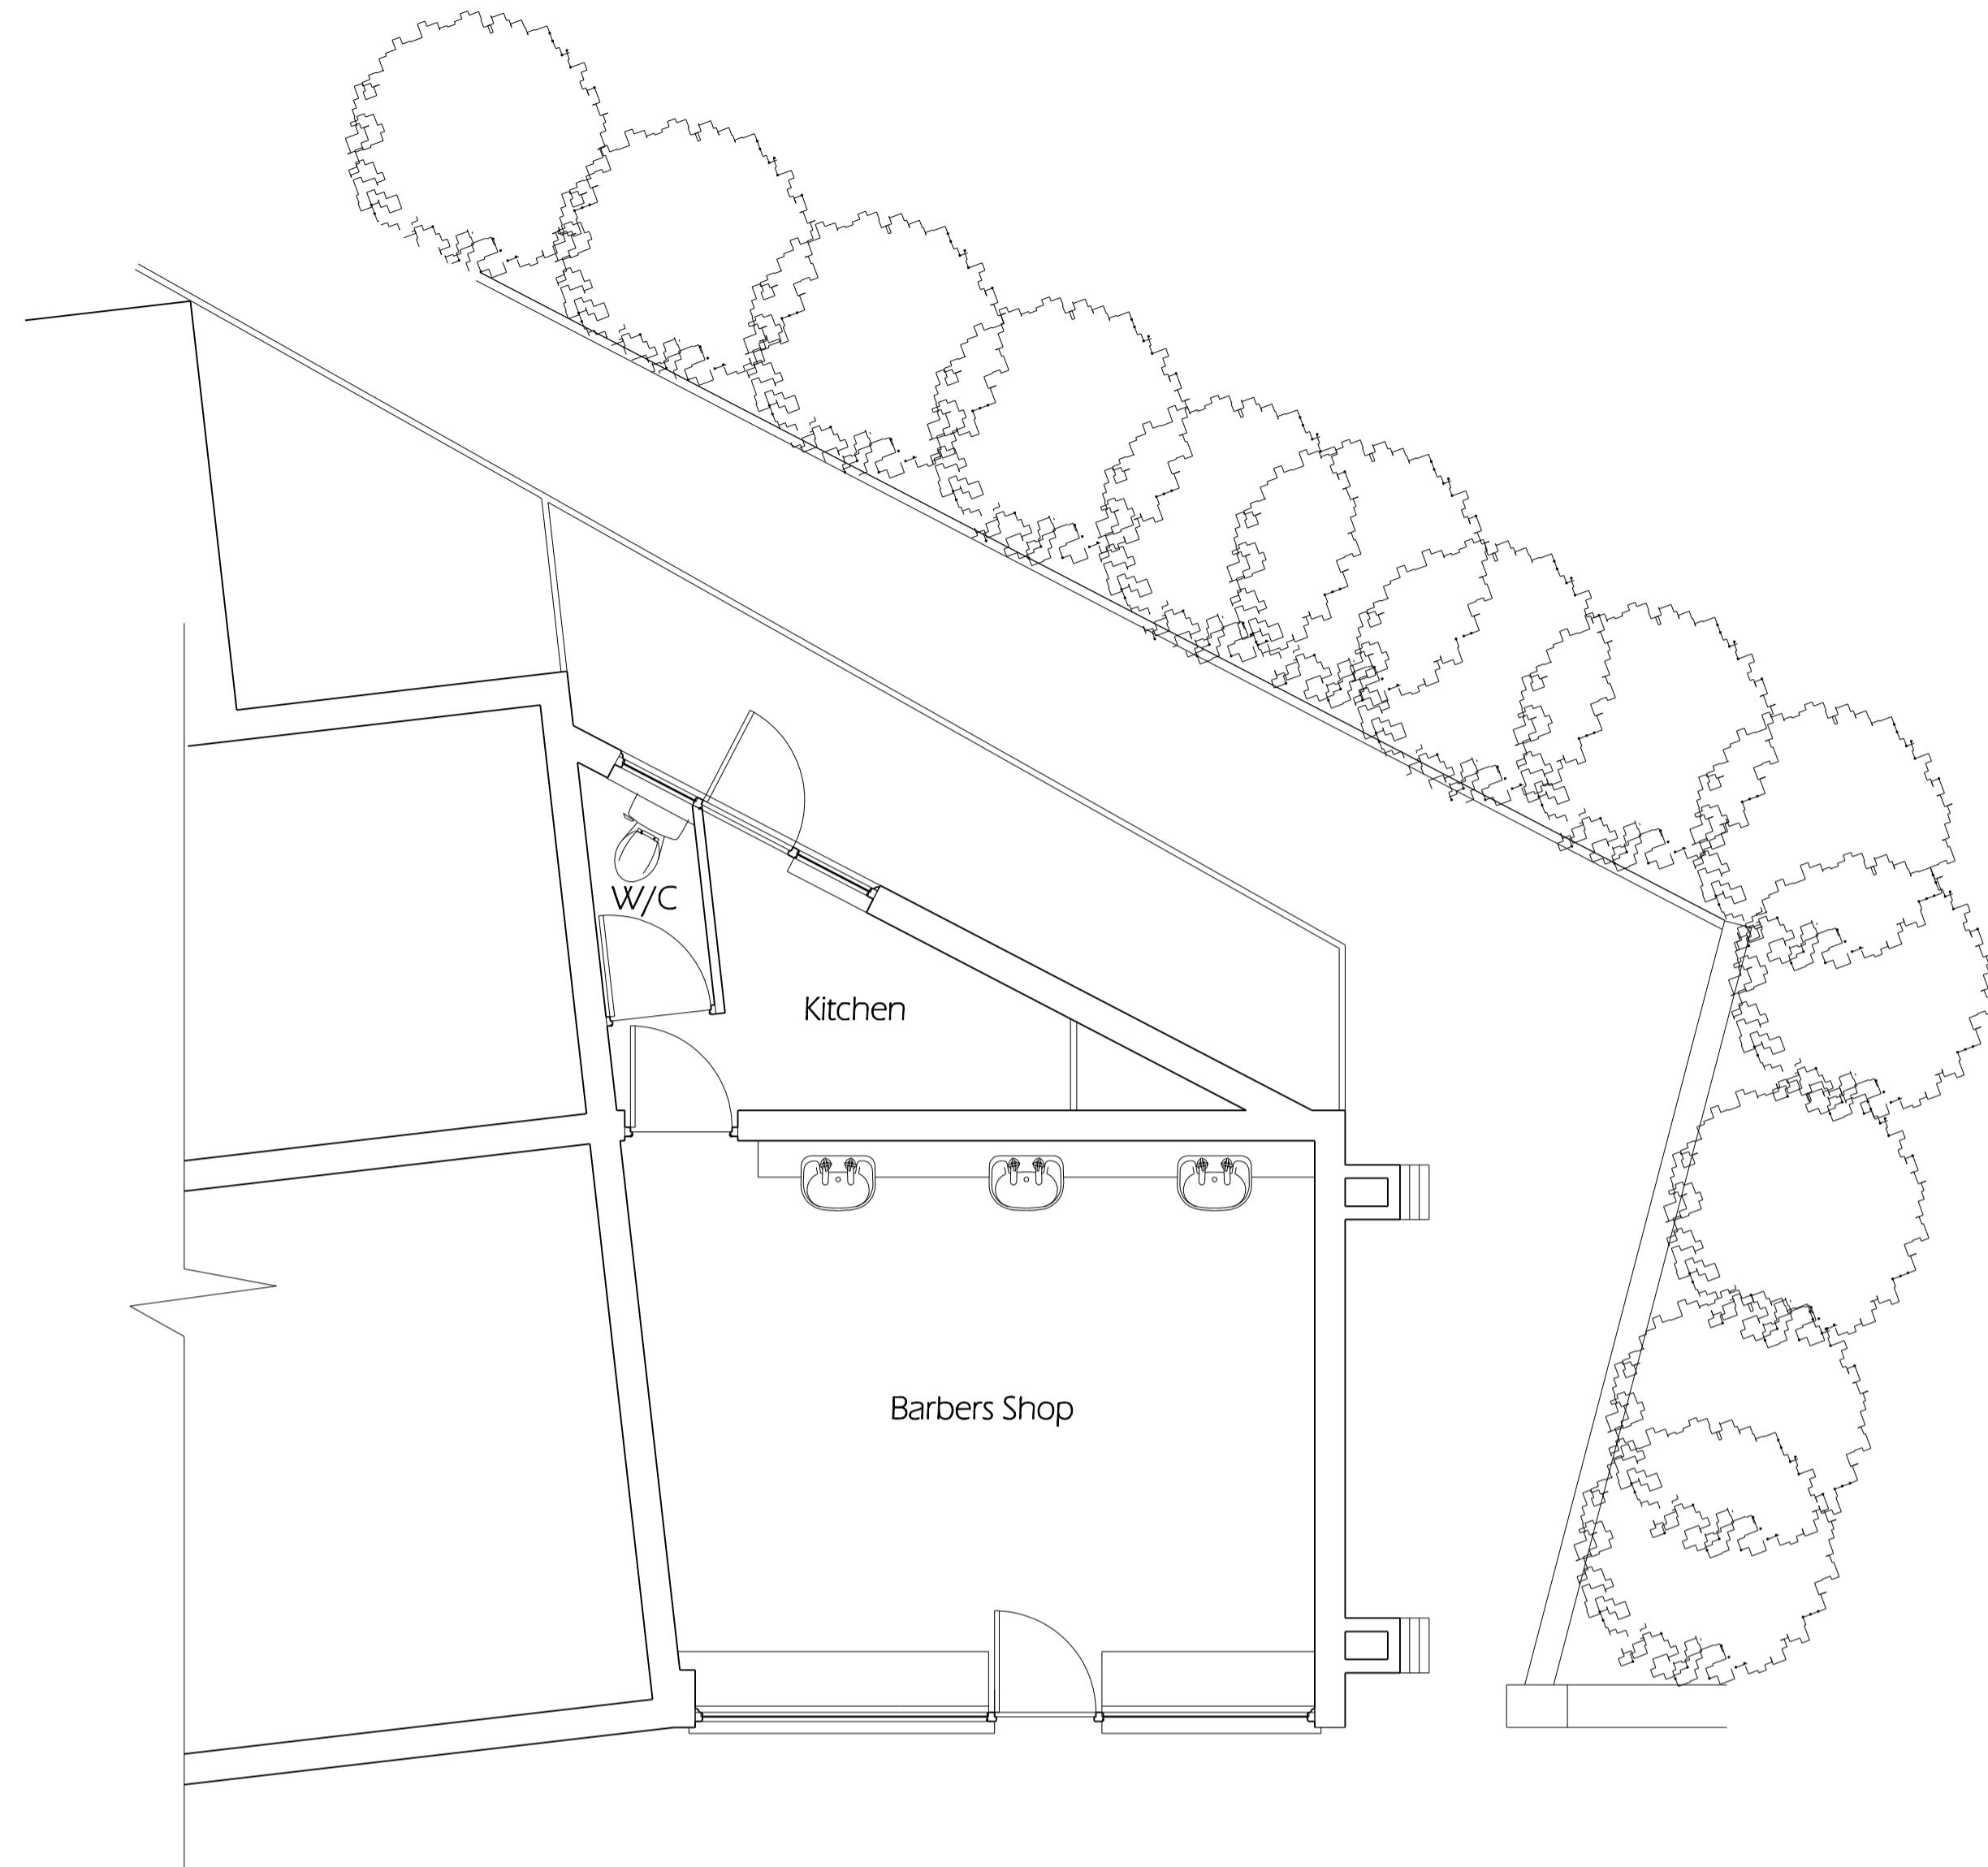

Ground Floor Plan

1:50

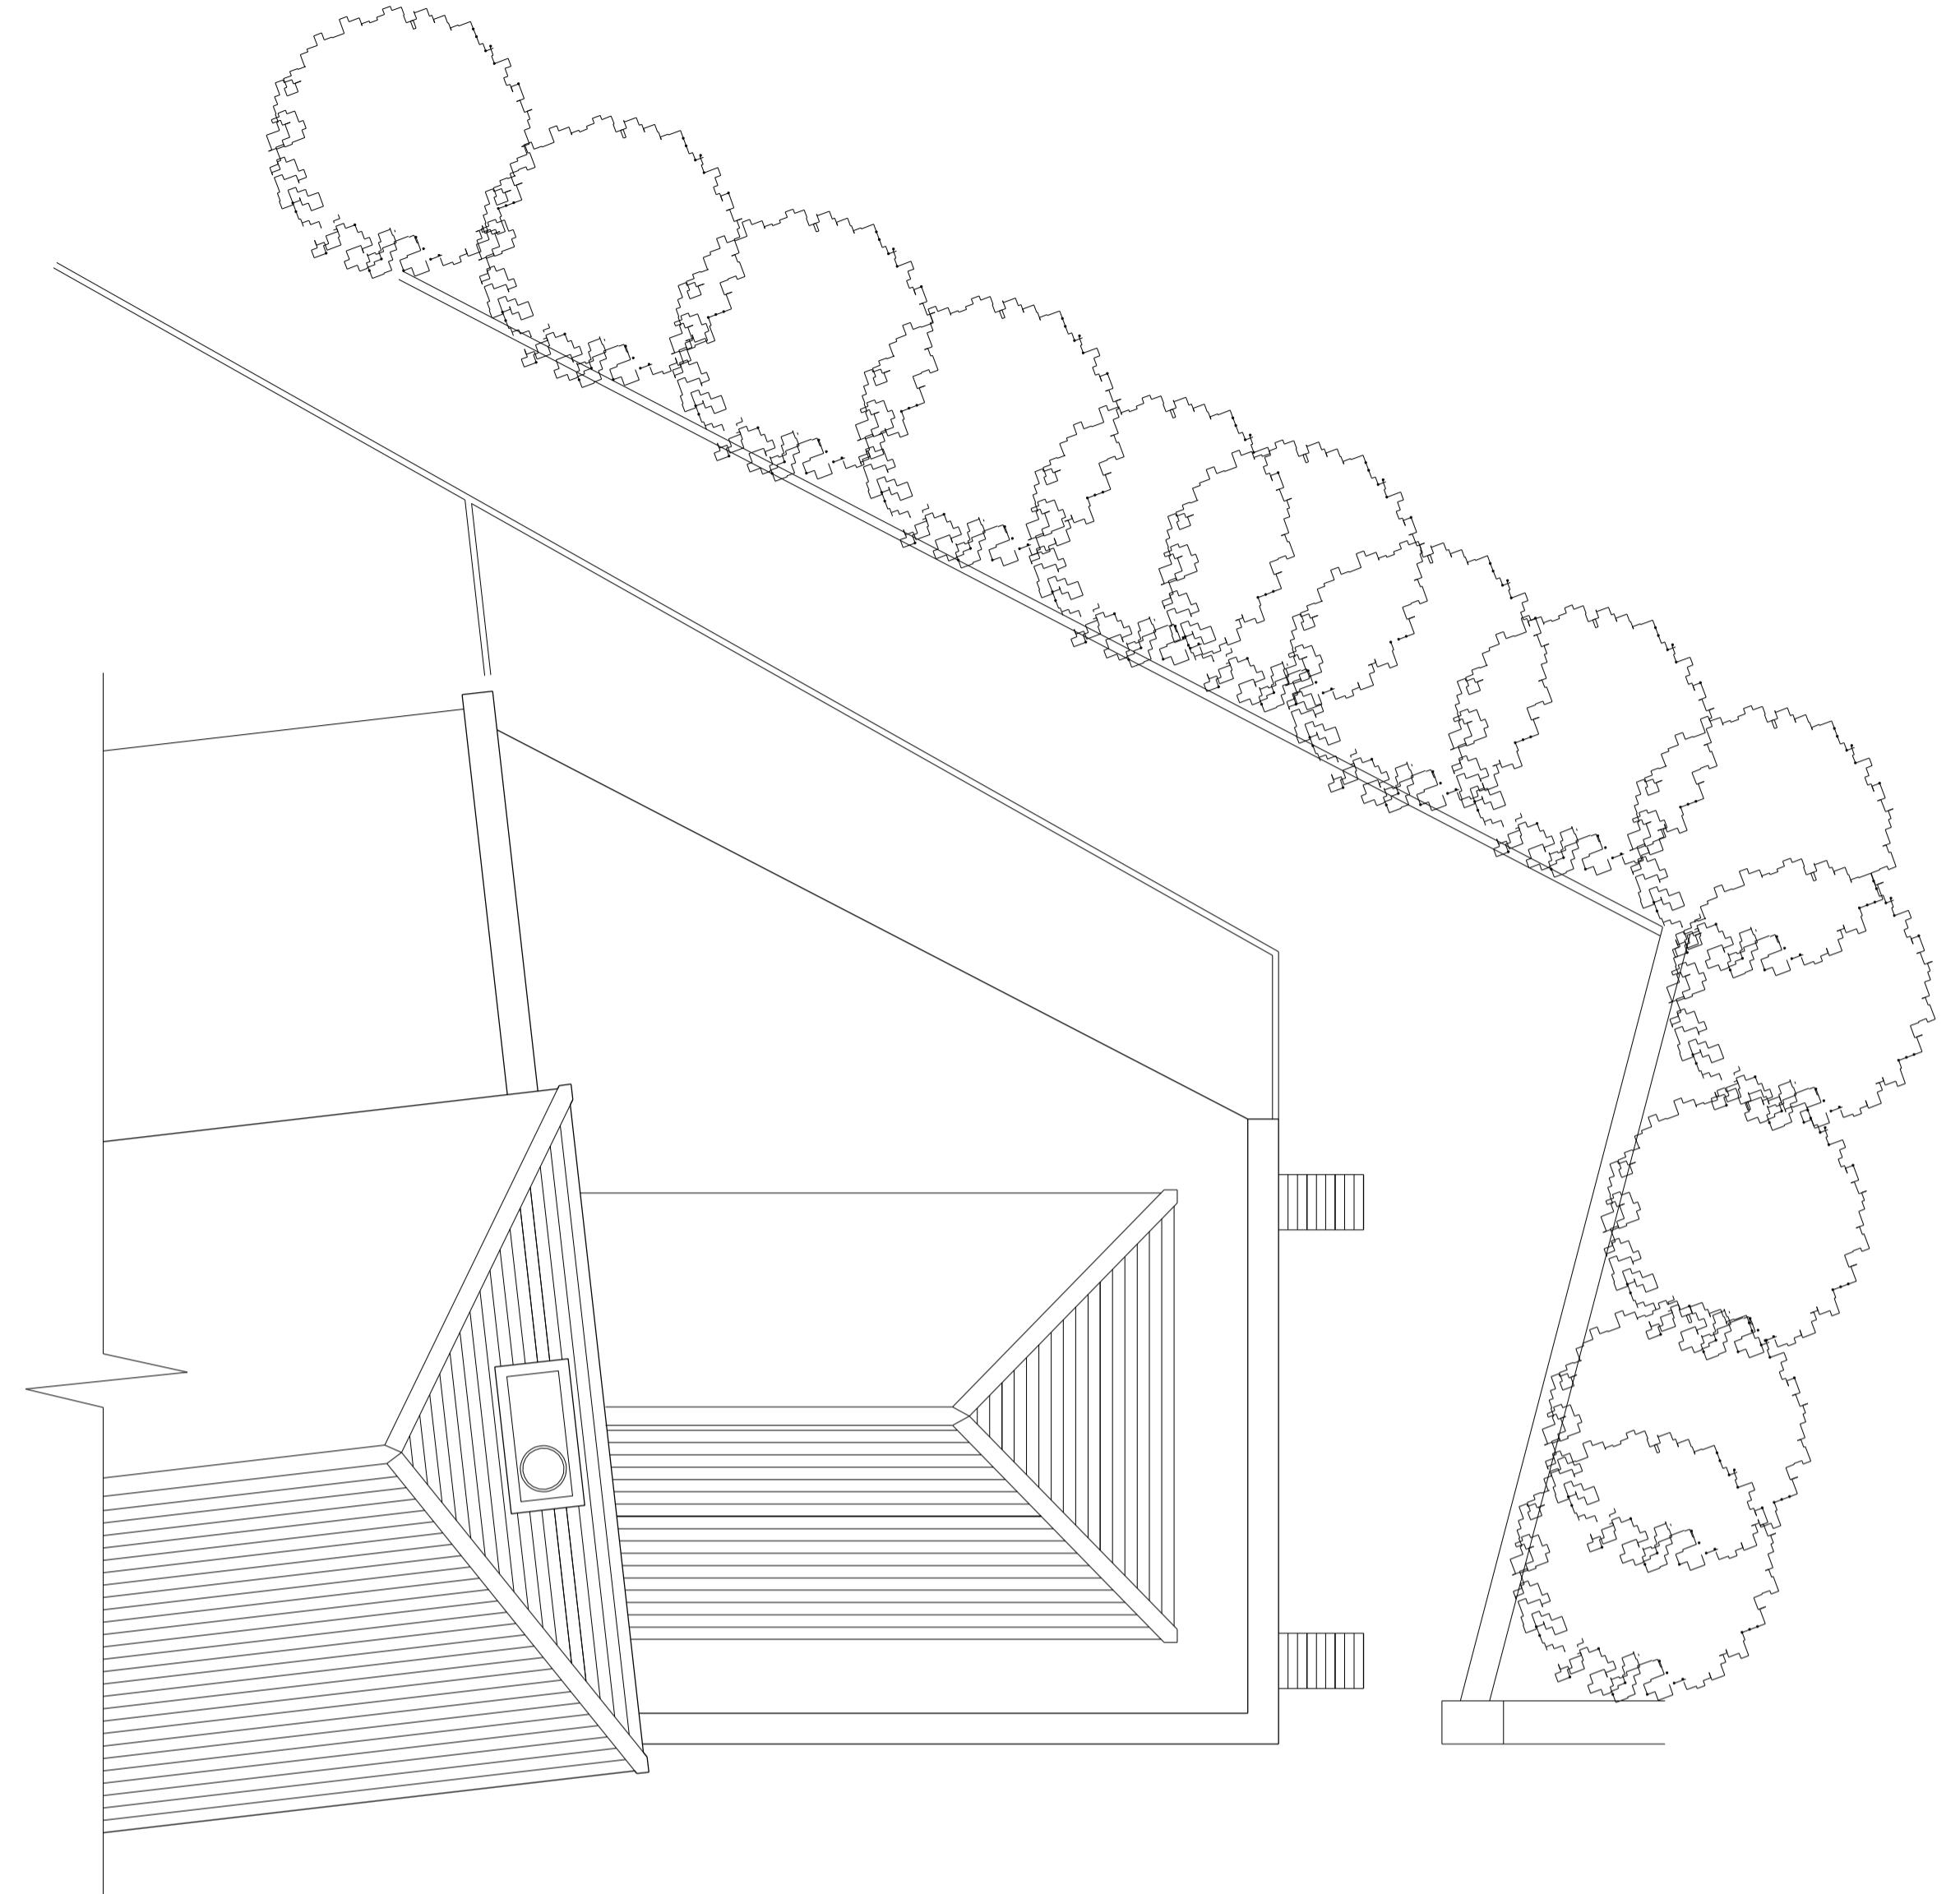

Roof Plan

1:50

Rev.:	
Description:	

Date:	

Date:	

Drawing Title: First Floor and Roof Plans
Project: Ickenham Road, Ruislip
Project Ref: VSA18/12
Scale: 1:50 @ A1
Date: 06/09/2018

Drawn: MVS

As Existing
First Floor Roof Extension
Drawing No. VSA18/12-001

Do not rely upon dimensions scaled from this drawing
for construction purposes
Any discrepancies must be reported to the Architect
as soon as possible
The contents of this drawing remain the copyright of
Vernon Smith and Associates
Tel: 01234 708630 Mob: 07411 106830