

0 5




North Elevation

1:50



West Elevation

1:50

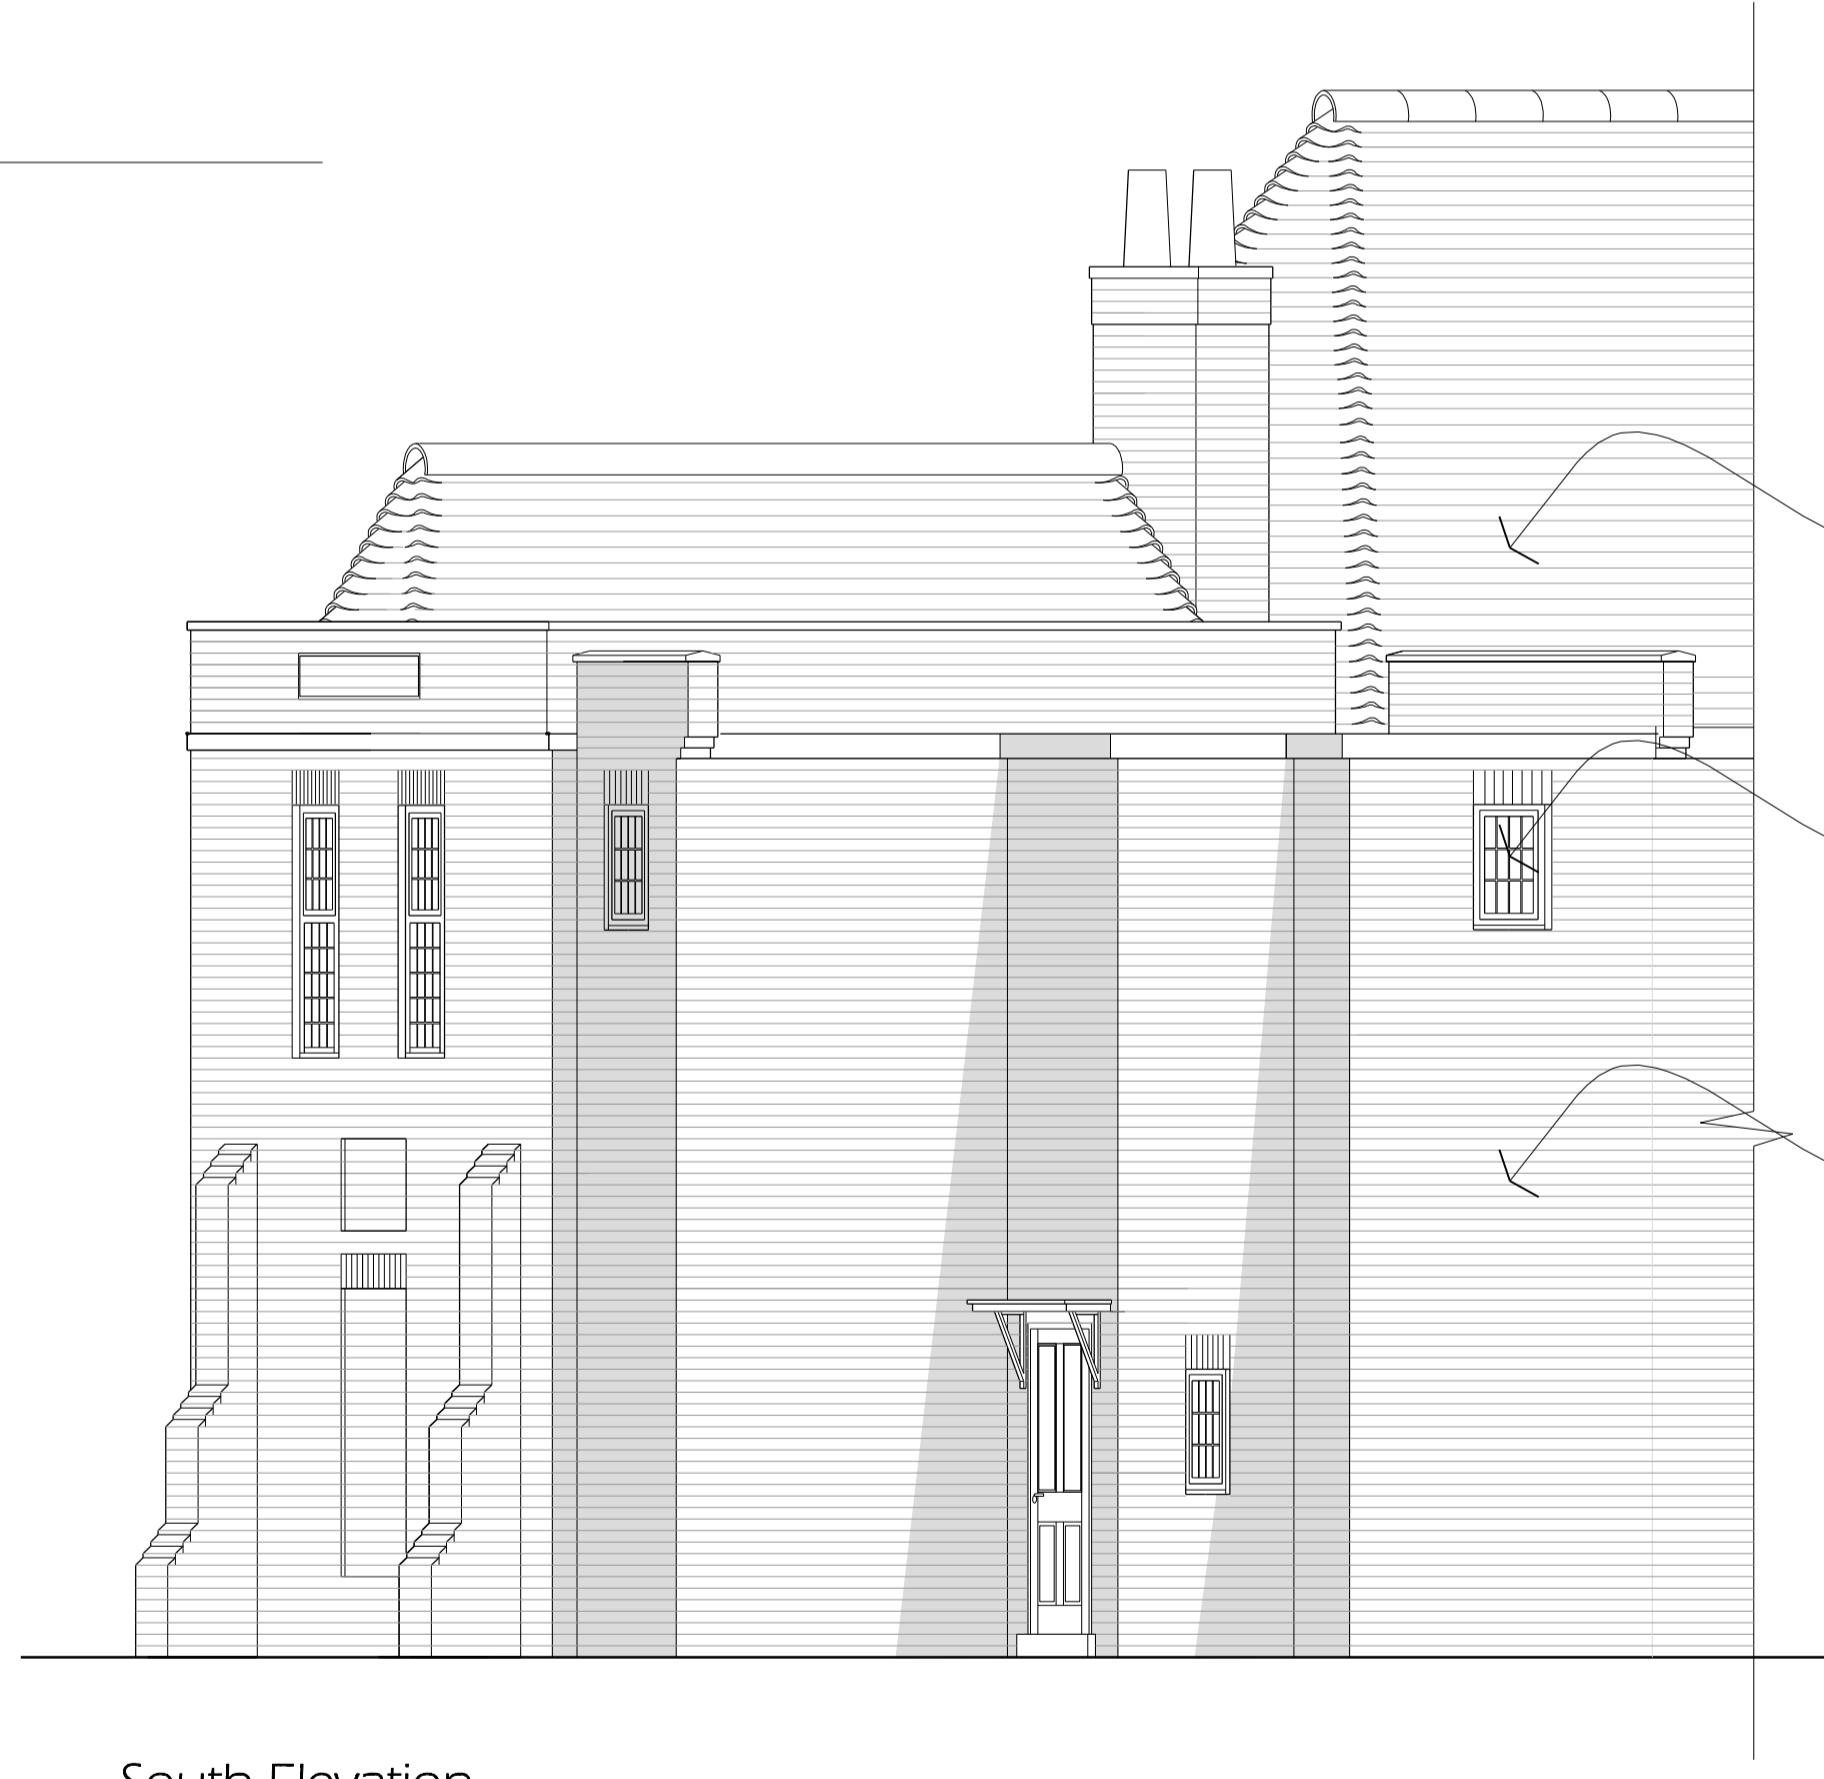

South Elevation

1:50

OPTION A

Rev.:	Description:

Date:	

Drawing Title: North, West & South Elevation
 Project: Ickenham Road, Ruislip
 Project Ref: VSA18/12
 Scale: 1:50 @ A1
 Date: 02/02/2020

Revision Roof Form
 First Floor Roof Extension
 Drawn: MVS
 Drawing No.: VSA18/12-006

Do not rely upon dimensions scaled from this drawing for construction purposes
 Any discrepancies must be reported to the Architect as soon as possible
 The contents of this drawing remain the copyright of Vernon Smith and Associates
 Tel: 01234 708630 Mob: 07411 106830

VERNON SMITH & ASSOCIATES
 Croot's Barn
 103 High Street
 Ruisley
 Bedfordshire MK44 1DF