




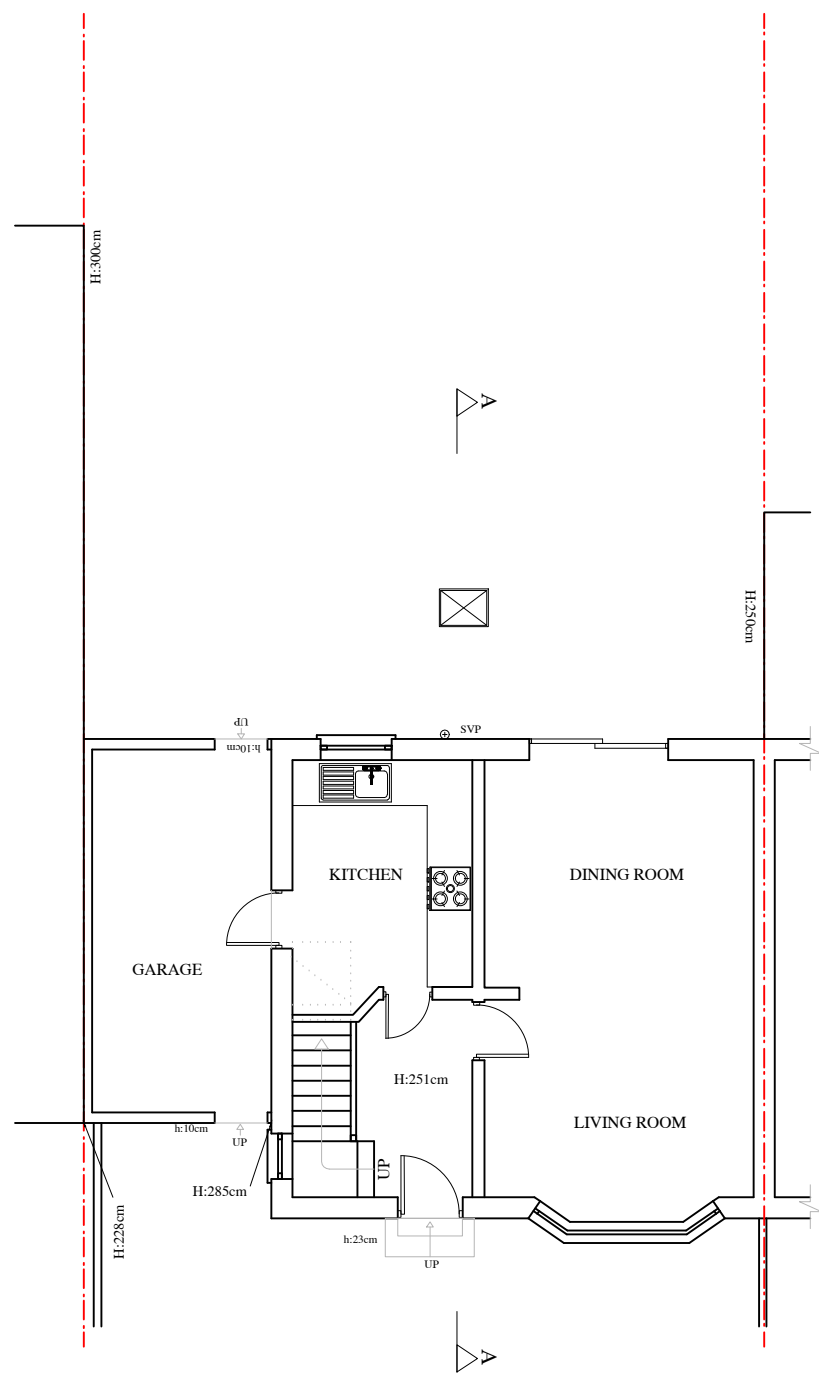


EXISTING GROUND FLOOR PLAN
SCALE: 1:100 @ A1

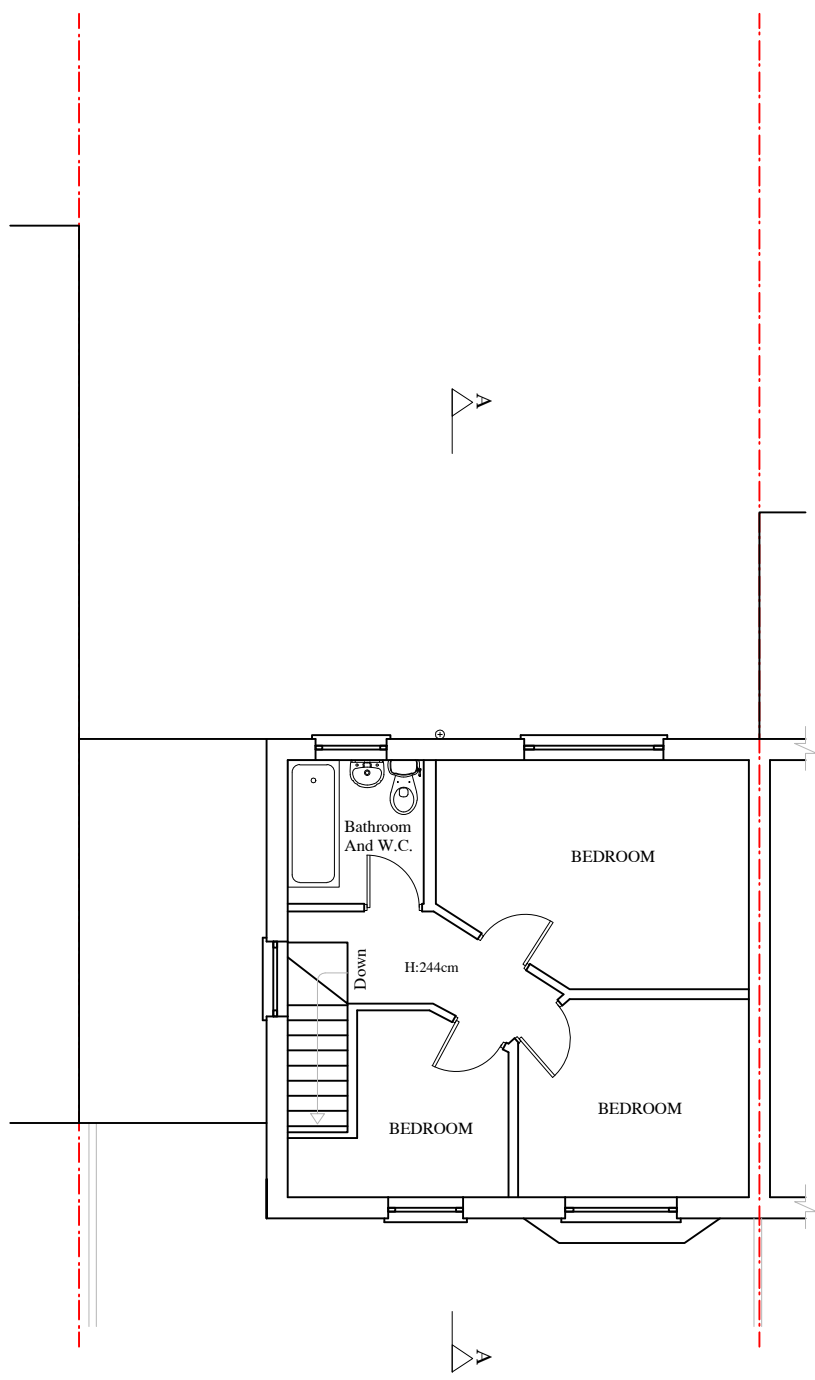


EXISTING FIRST FLOOR PLAN
SCALE: 1:100 @ A1

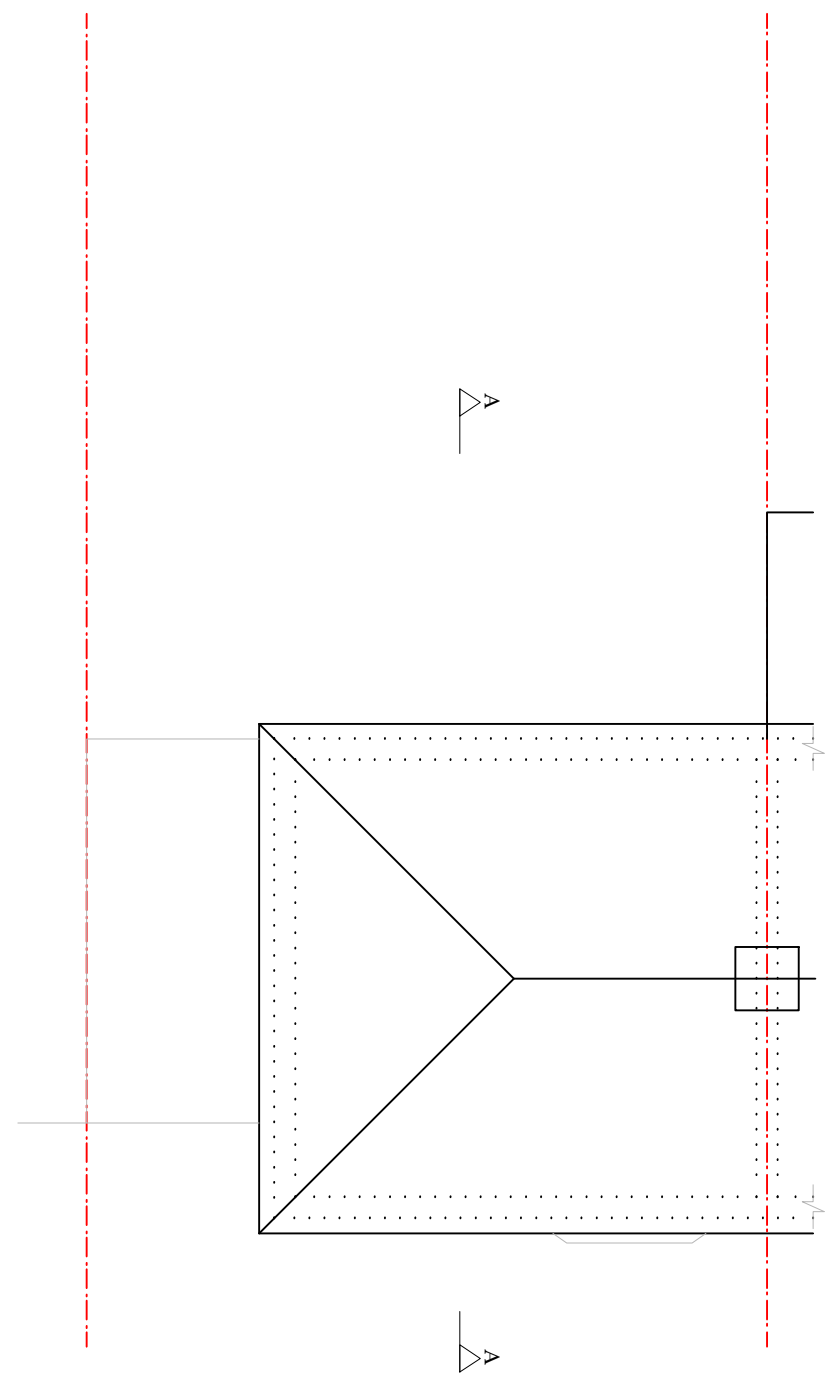


EXISTING ROOF PLAN
SCALE: 1:100 @ A1

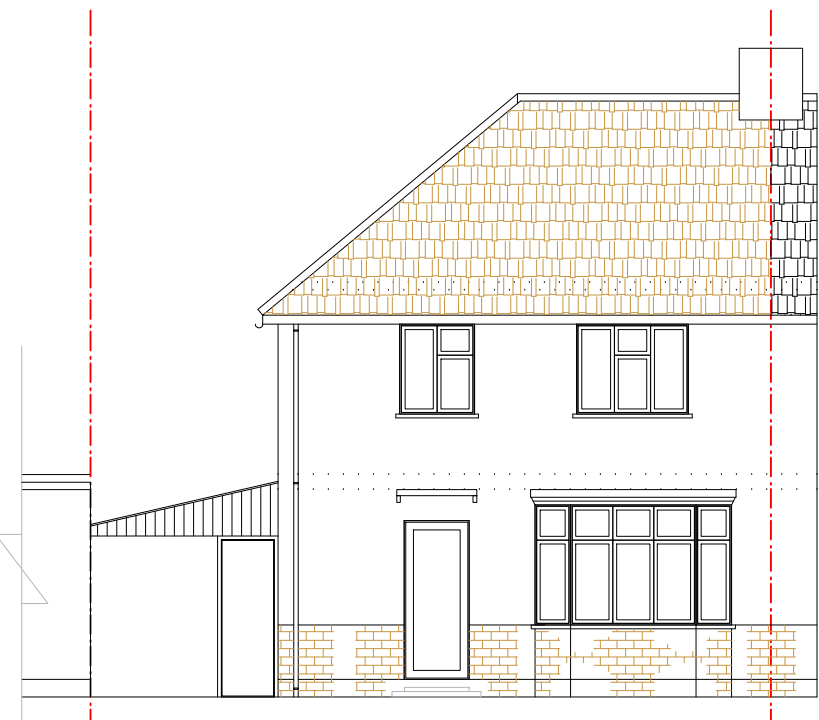


EXISTING FRONT ELEVATION
SCALE: 1:100 @ A1

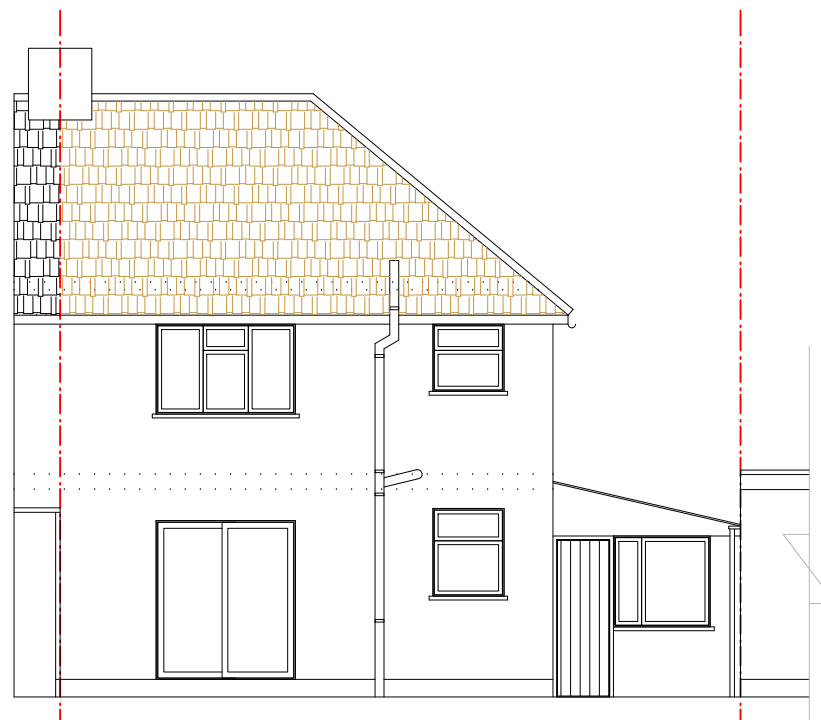


EXISTING REAR ELEVATION
SCALE: 1:100 @ A1

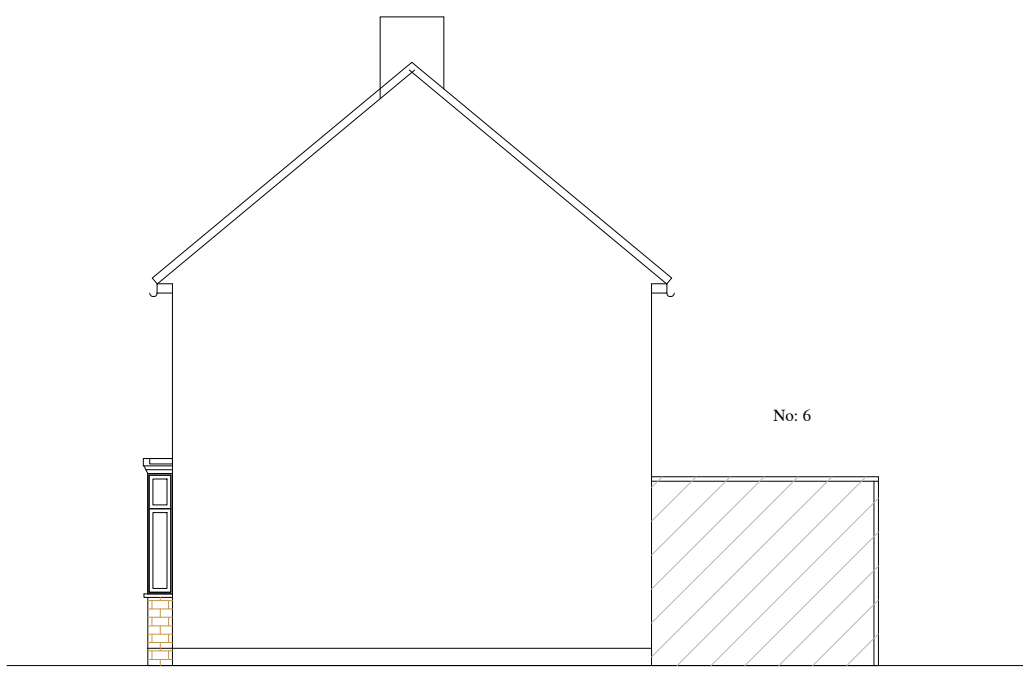


EXISTING NORTH WEST ELEVATION
SCALE: 1:100 @ A1

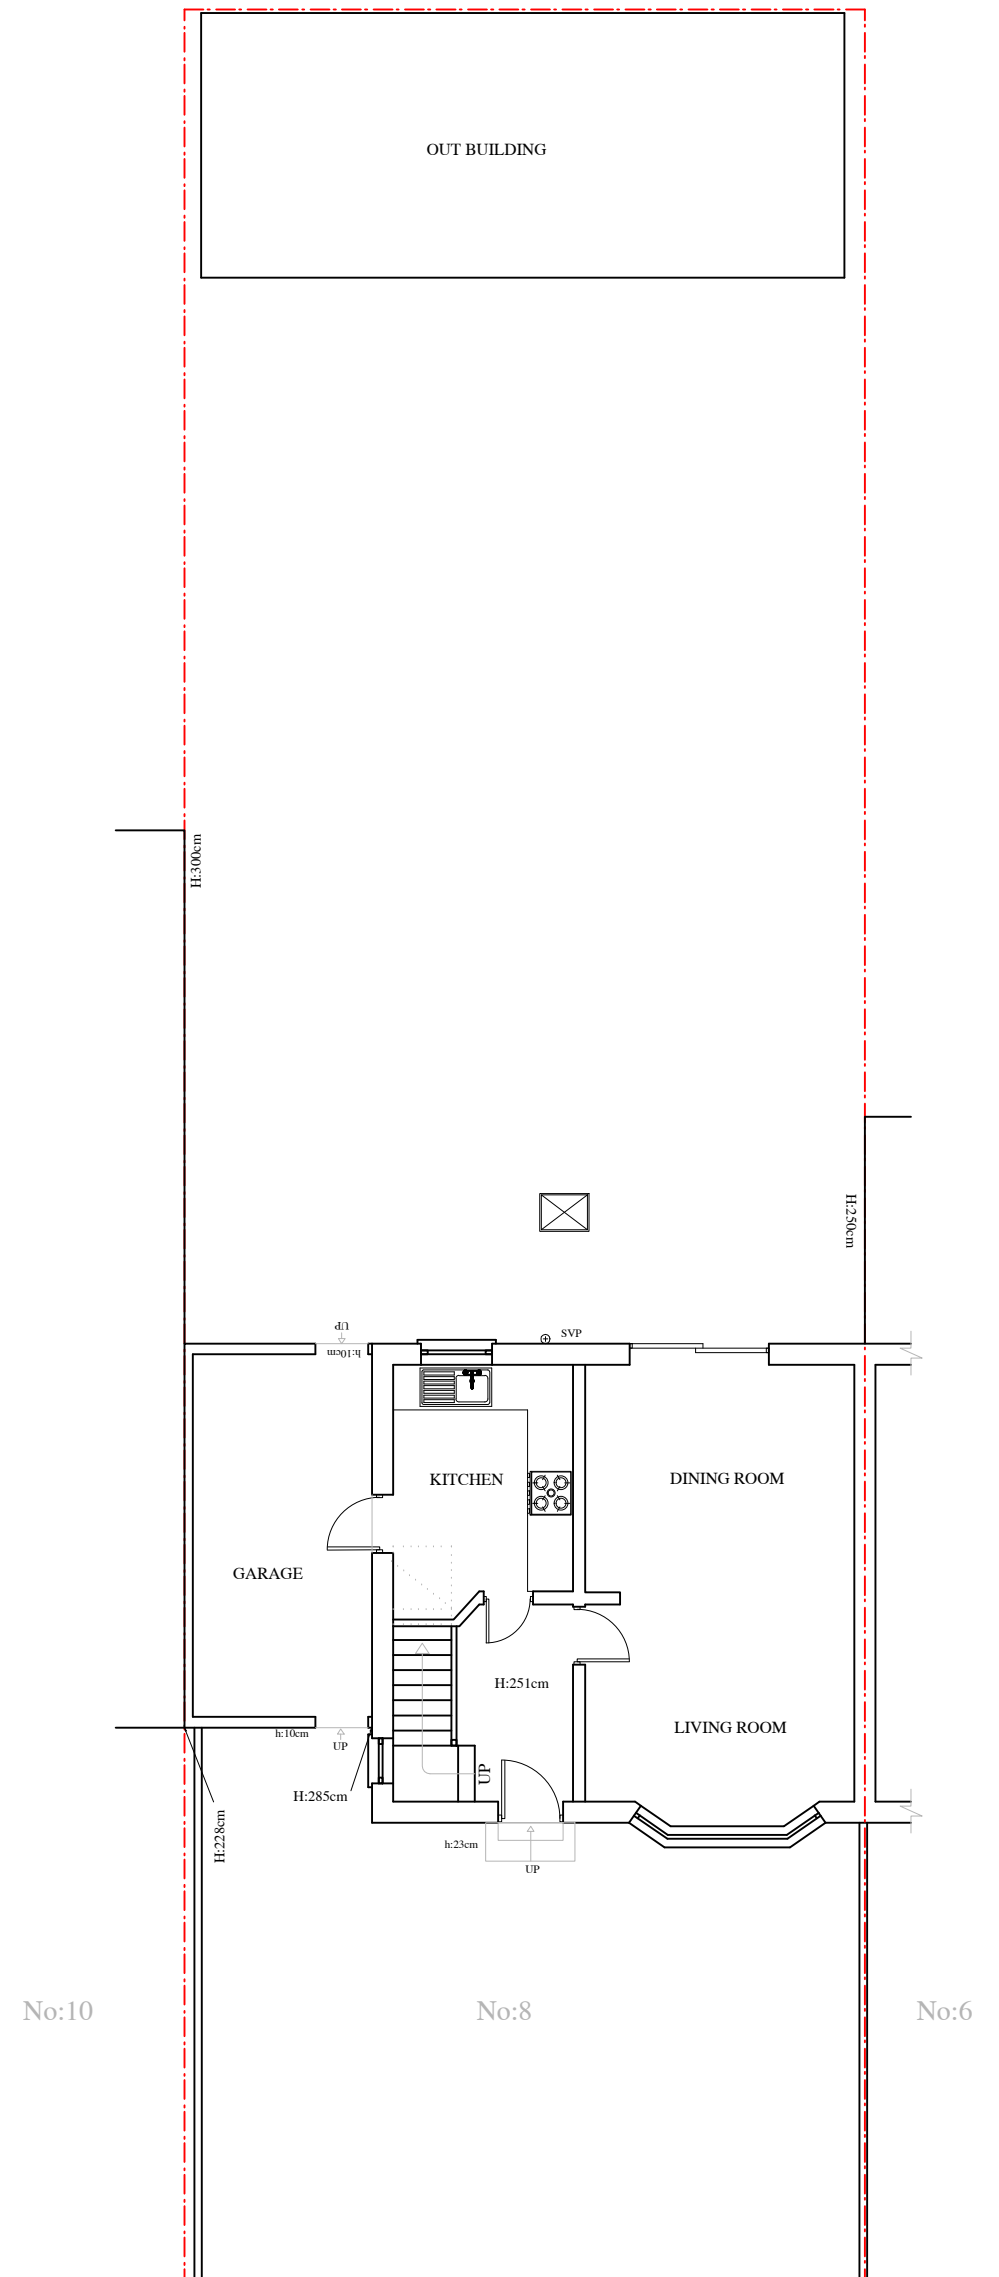

EXISTING BLOCK PLAN
SCALE: 1:100 @ A1

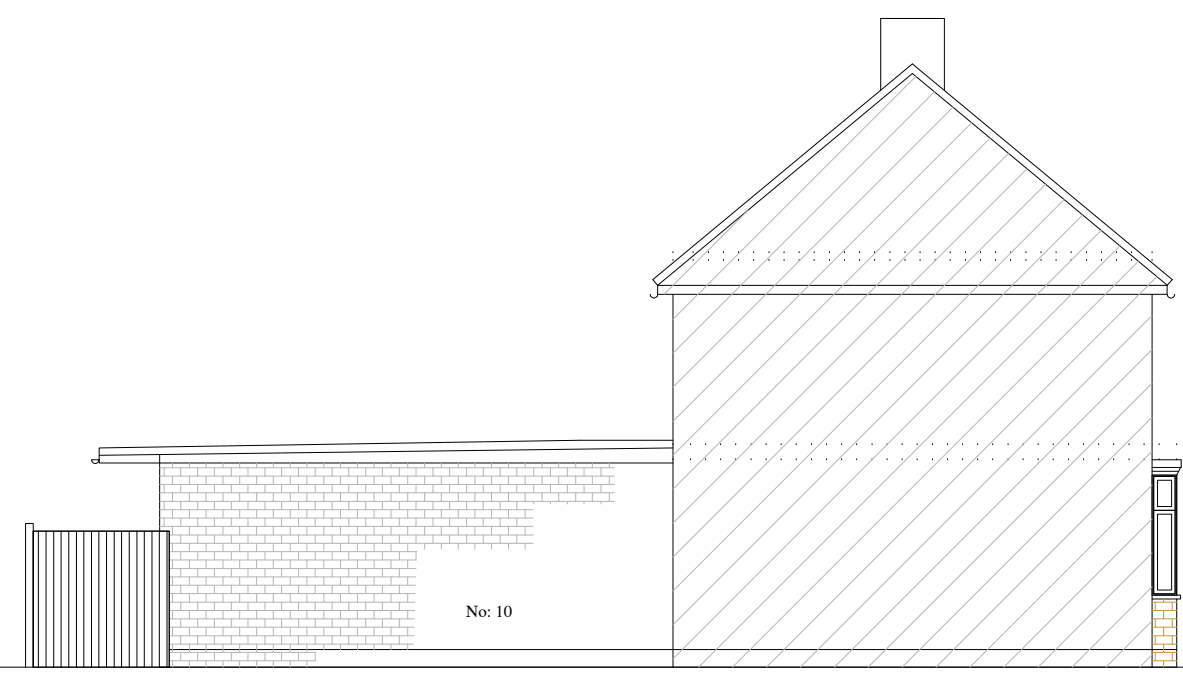

EXISTING SOUTH
SOUTH EAST SIDE
ELEVATION
SCALE: 1:100 @ A1

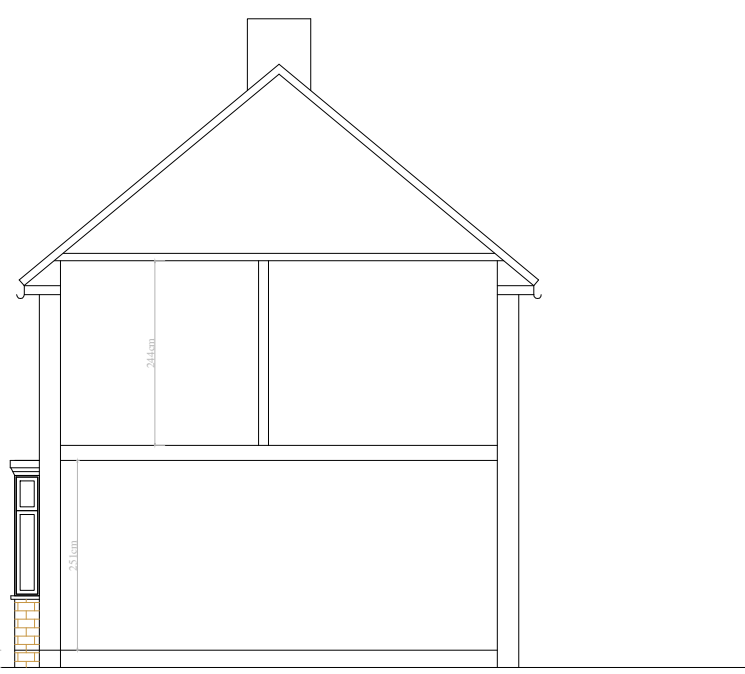

EXISTING SECTION A-A
SCALE: 1:100 @ A1



EXISTING FRONT PICTURE




EXISTING FRONT PICTURE



EXISTING REAR PICTURE



EXISTING REAR PICTURE

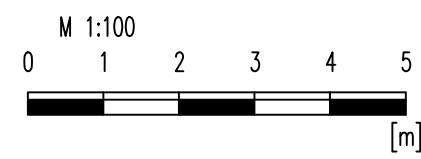

ALL UNITS ARE IN
CENTIMETERS

PRIOR NOTIFICATION
APPLICATION

no	revision	date	control
----	----------	------	---------

project 8 BLANDFORD WAY
HAYES
UB4 0PB

drawing title EXISTING
FLOOR PLANS, SECTION
AND
ELEVATIONS

scale 1/100@A1

date MARCH '2024

drw.no JASPAL-PL01

ERK Structural & Design Consultants			
no	revision	date	control
Nathan Erk Bus C Eng			
Address: 189 Latimer Road, N9 9PN		Tel: 07791965691	