

GENERAL NOTES:
 1. ALL DIMENSIONS ARE IN MILLIMETER.
 2. VERIFY ALL DIMENSIONS AND CONDITIONS BEFORE BUILDING OR
 STARTING CONSTRUCTION. NOTIFY THE DESIGNER IMMEDIATELY OF ANY
 DISCREPANCY OR VARIATION.
 3. ALL WORK TO COMPLY WITH CURRENT BUILDING REGULATIONS
 AND CODES OF PRACTICE

Title:

Existing Ground Floor Plan



Site Address
73 Bridle Road
Pinner
Middlesex
HA5 2SS

Scale: 1:100 @A3
Date: 10/07/2023
Drawing No.: 2023/098 -001
Drawn By:
FP


Revision Date:

e:mail -
faluckpatel@yahoo.com
(M) +44 (0) 7871 466 254

**Faluck
Patel**

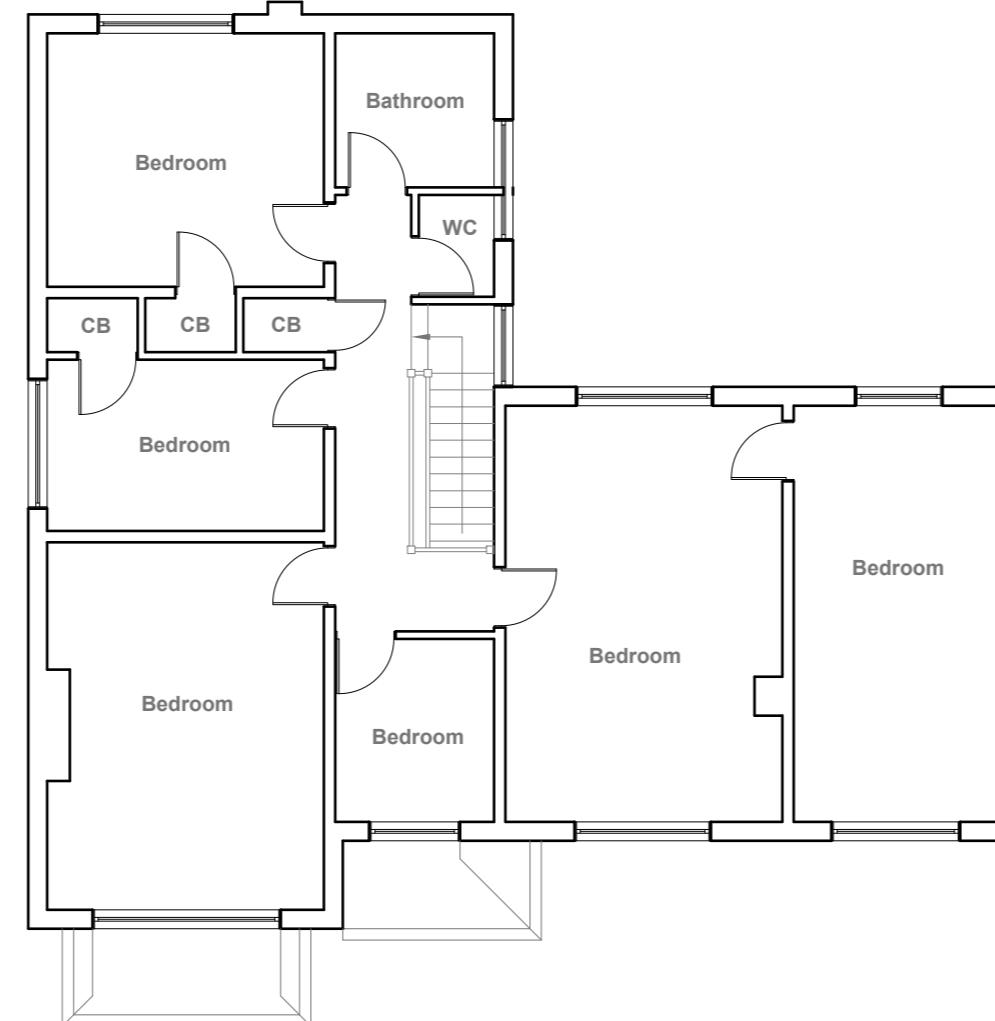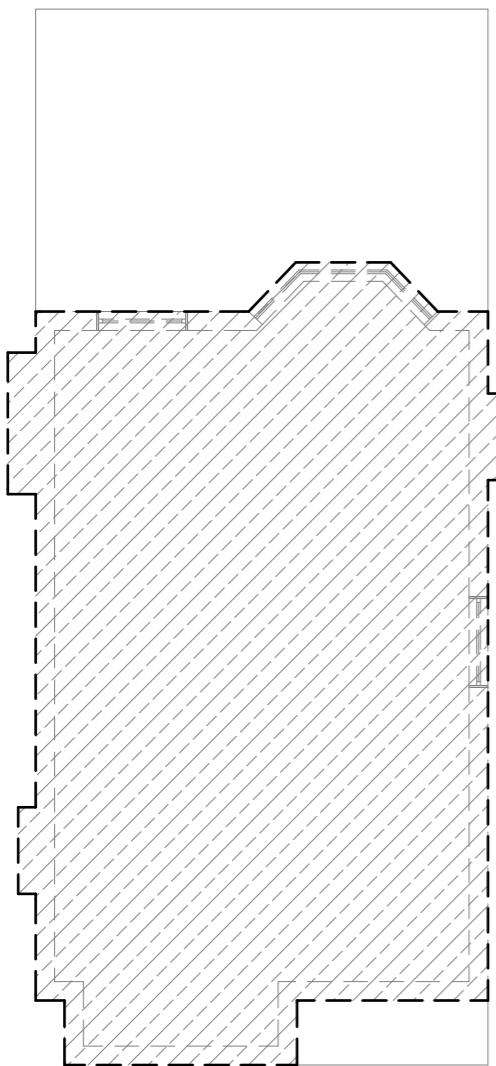

Existing First Floor Plan
Scale 1:100

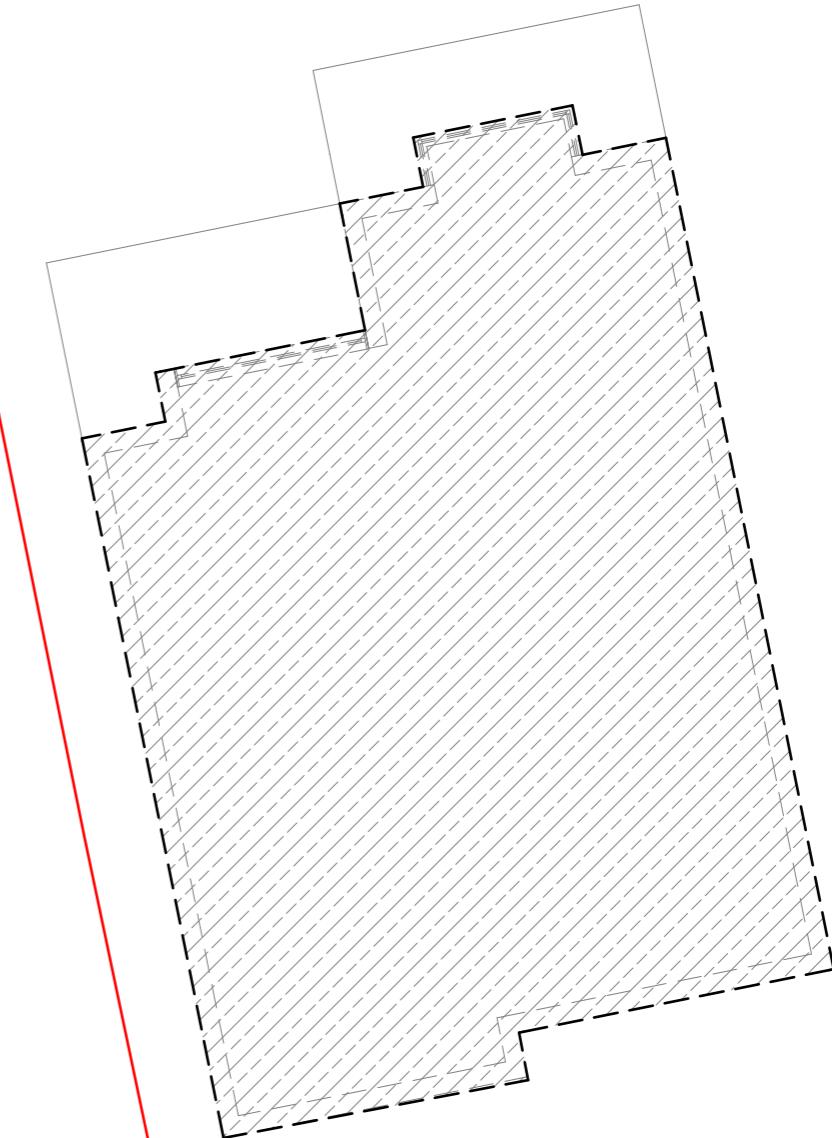

10 Meter
5
2
1
0

1:100

GENERAL NOTES:
1. ALL DIMENSIONS ARE IN MILLIMETER.
2. VERIFY ALL DIMENSIONS AND CONDITIONS BEFORE BUILDING OR
STARTING CONSTRUCTION. NOTIFY THE DESIGNER IMMEDIATELY OF ANY
DISCREPANCY OR VARIATION.
3. ALL WORK TO COMPLY WITH CURRENT BUILDING REGULATIONS
AND CODES OF PRACTICE

Title:

Existing First Floor Plan


Site Address
73 Bridle Road
Pinner
Middlesex
HA5 2SS

Scale: 1:100 @A3
Date: 10/07/2023
Drawing No.:
2023/098 -002
Drawn By:
FP

Revision Date:

e:mail -
faluckpatel@yahoo.com
(M) +44 (0) 7871 466 254

**Faluck
Patel**

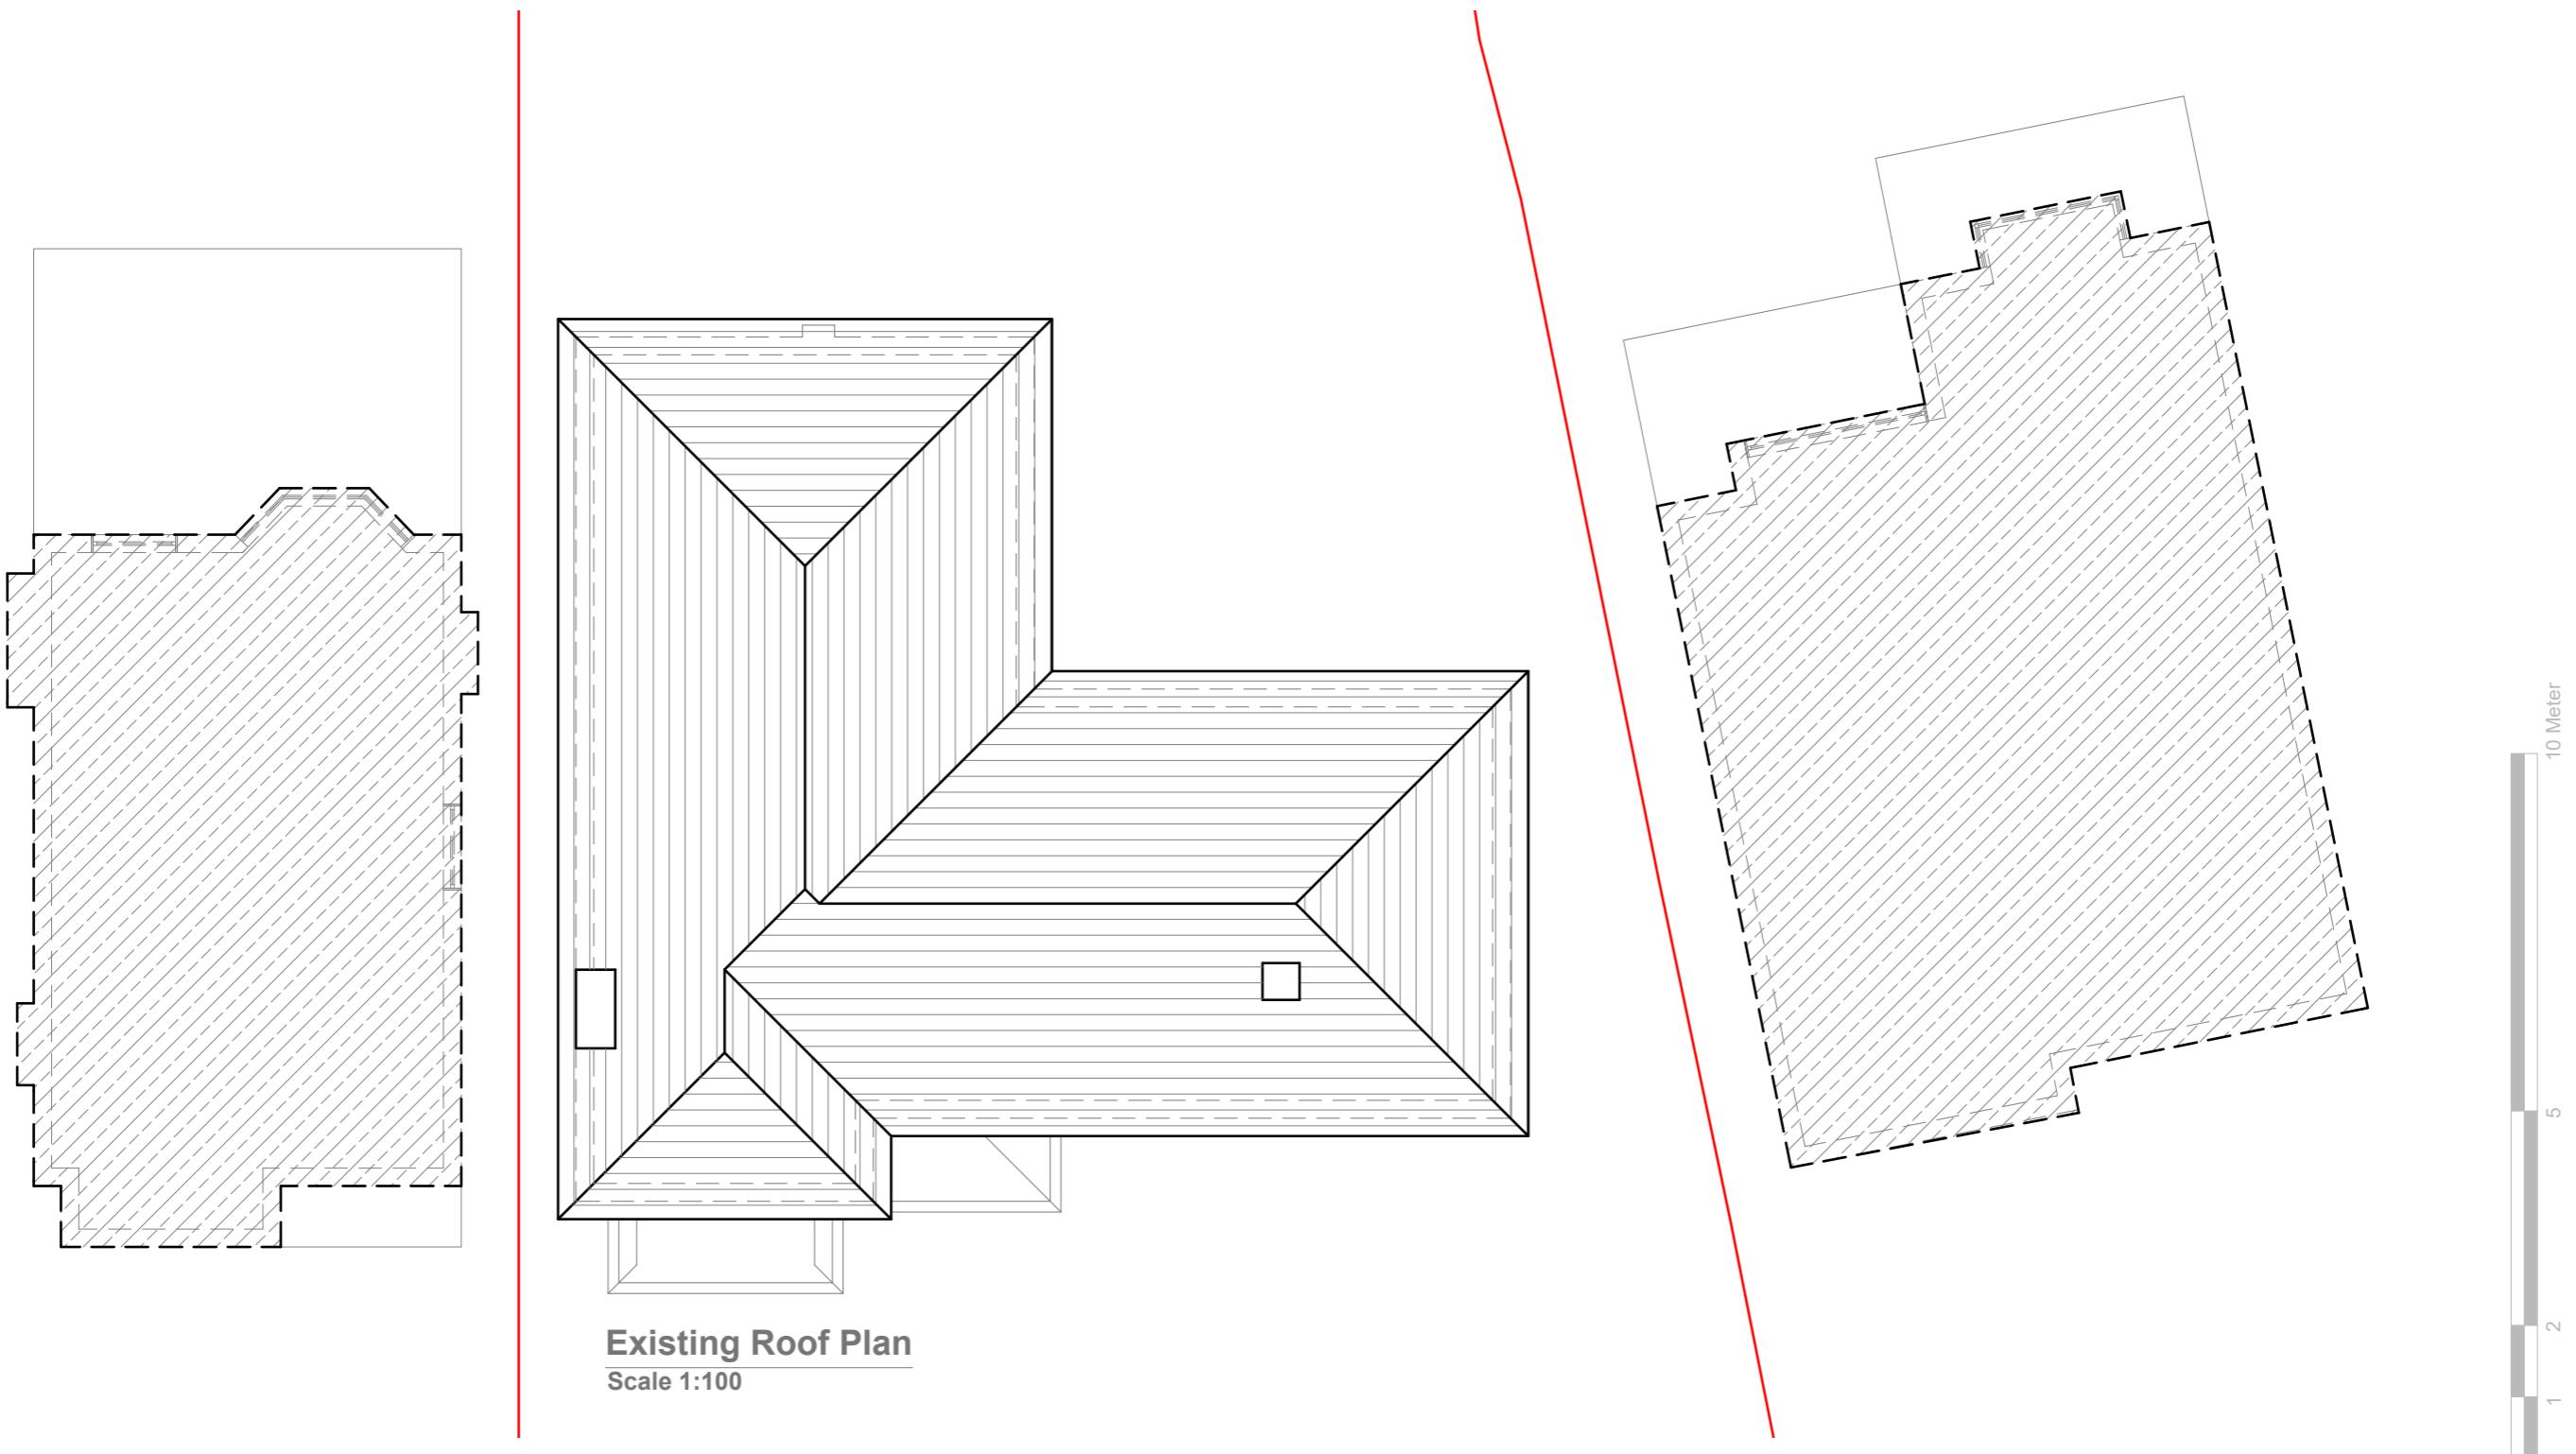

GENERAL NOTES:
 1. ALL DIMENSIONS ARE IN MILLIMETER.
 2. VERIFY ALL DIMENSIONS AND CONDITIONS BEFORE BUILDING OR
 STARTING CONSTRUCTION. NOTIFY THE DESIGNER IMMEDIATELY OF ANY
 DISCREPANCY OR VARIATION.
 3. ALL WORK TO COMPLY WITH CURRENT BUILDING REGULATIONS
 AND CODES OF PRACTICE

Title:

Existing Roof Plan

Site Address
73 Bridle Road
Pinner
Middlesex
HA5 2SS

Scale: 1:100 @A3
Date: 10/07/2023
Drawing No.: 2023/098 -003
Drawn By:
FP

Revision Date:

e:mail -
faluckpatel@yahoo.com
(M) +44 (0) 7871 466 254



Existing Front Elevation

Scale 1:100



Existing Side Elevation

Scale 1:100



Existing Rear Elevation

Scale 1:100



Existing Side Elevation

Scale 1:100

10 Meter
5
2
1
0
1:100

GENERAL NOTES:
1. ALL DIMENSIONS ARE IN MILLIMETER.
2. VERIFY ALL DIMENSIONS AND CONDITIONS BEFORE BUILDING OR
STARTING CONSTRUCTION. NOTIFY THE DESIGNER IMMEDIATELY OF ANY
DISCREPANCY OR VARIATION.
3. ALL WORK TO COMPLY WITH CURRENT BUILDING REGULATIONS
AND CODES OF PRACTICE

Title:

Existing Elevations


Site Address
73 Bridle Road
Pinner
Middlesex
HA5 2SS

Scale: 1:100 @A3
Date: 10/07/2023
Drawing No.:
2023/098 -004
Drawn By:
FP

Revision Date:

e:mail -
faluckpatel@yahoo.com
(M) +44 (0) 7871 466 254

**Faluck
Patel**

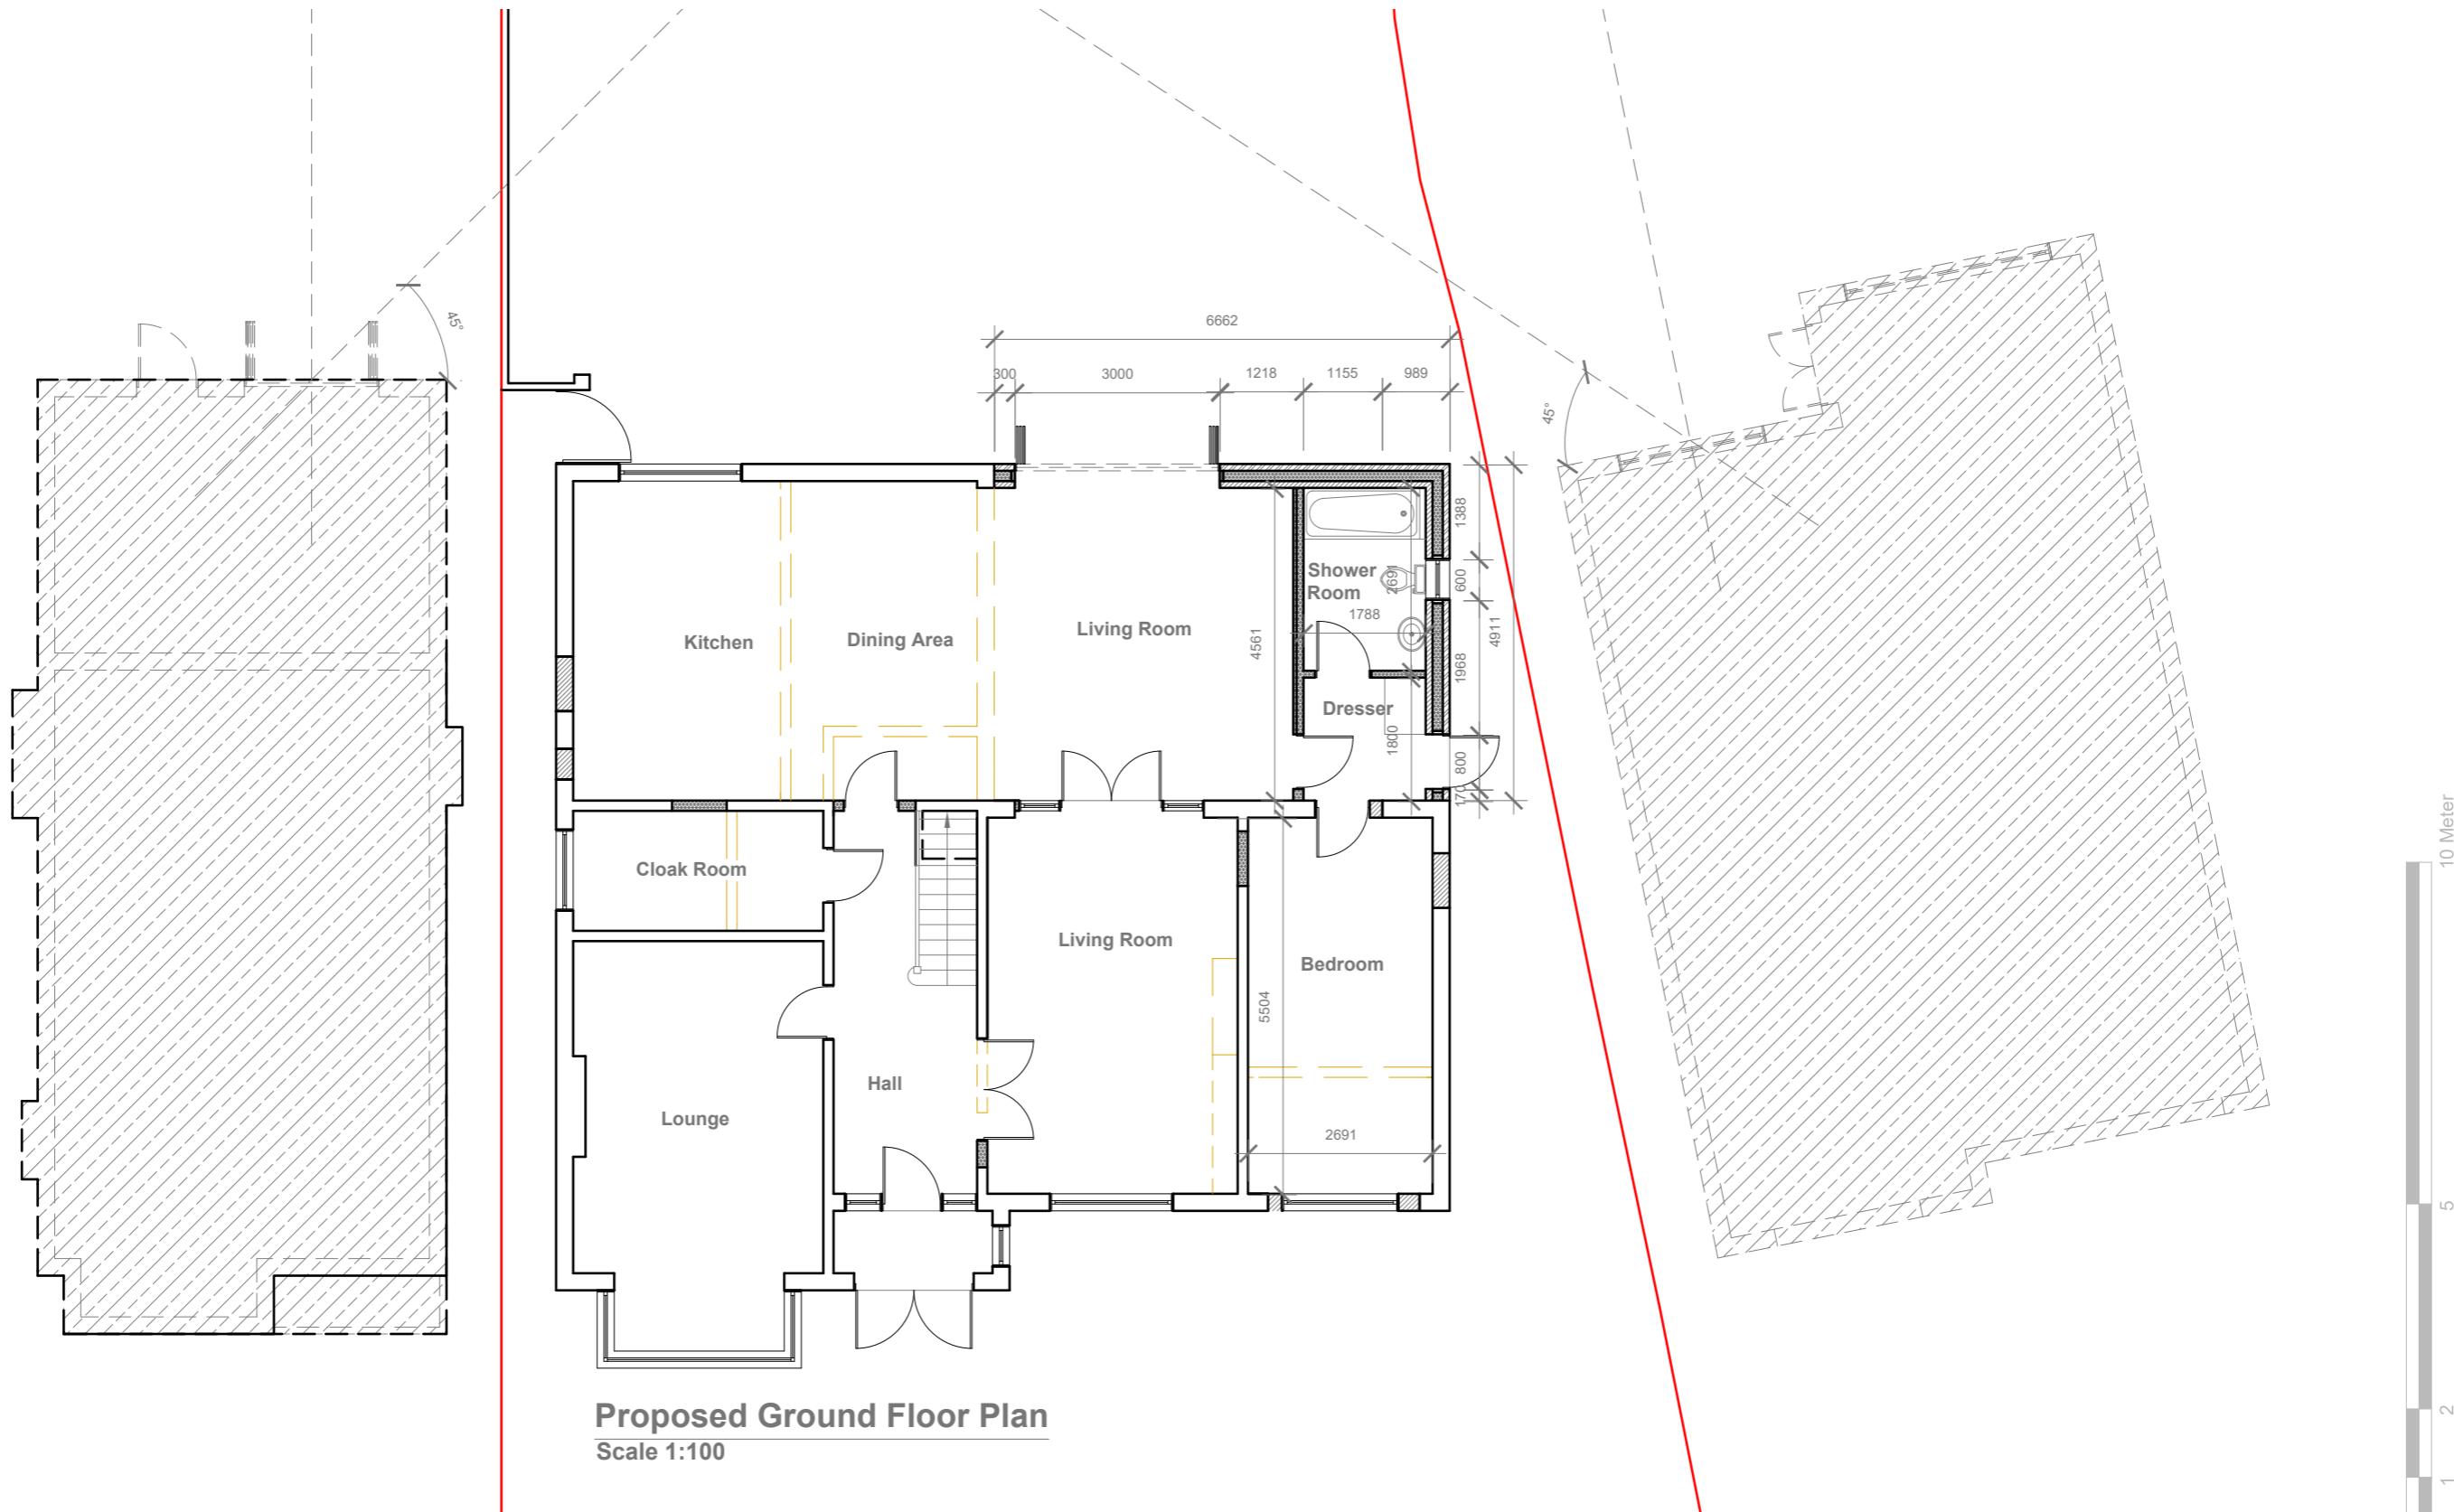

GENERAL NOTES:
 1. ALL DIMENSIONS ARE IN MILLIMETER.
 2. VERIFY ALL DIMENSIONS AND CONDITIONS BEFORE BUILDING OR
 STARTING CONSTRUCTION. NOTIFY THE DESIGNER IMMEDIATELY OF ANY
 DISCREPANCY OR VARIATION.
 3. ALL WORK TO COMPLY WITH CURRENT BUILDING REGULATIONS
 AND CODES OF PRACTICE

Title:

Proposed Ground Floor Plan




Site Address
73 Bridle Road
Pinner
Middlesex
HA5 2SS

Scale: 1:100 @A3
Date: 10/10/2023
Drawing No.: 2023/098 -05HH
Drawn By:
FP

Revision Date:

e:mail -
faluckpatel@yahoo.com
(M) +44 (0) 7871 466 254

Faluck Patel

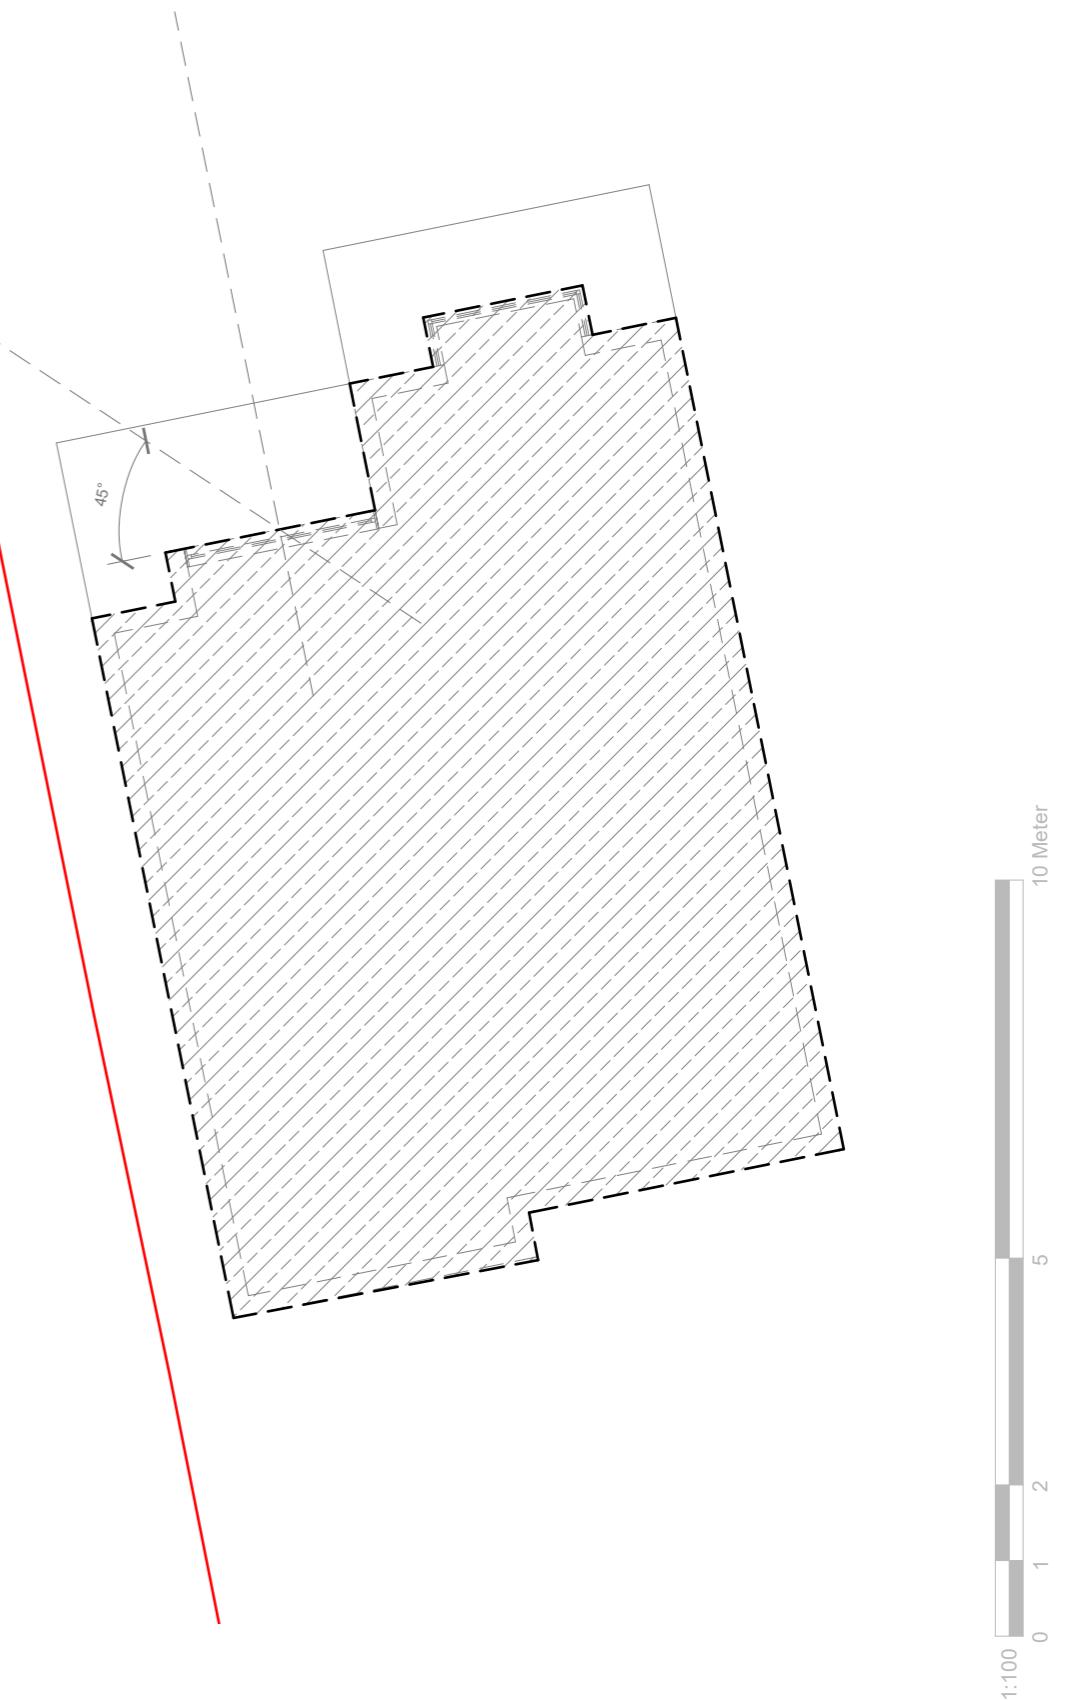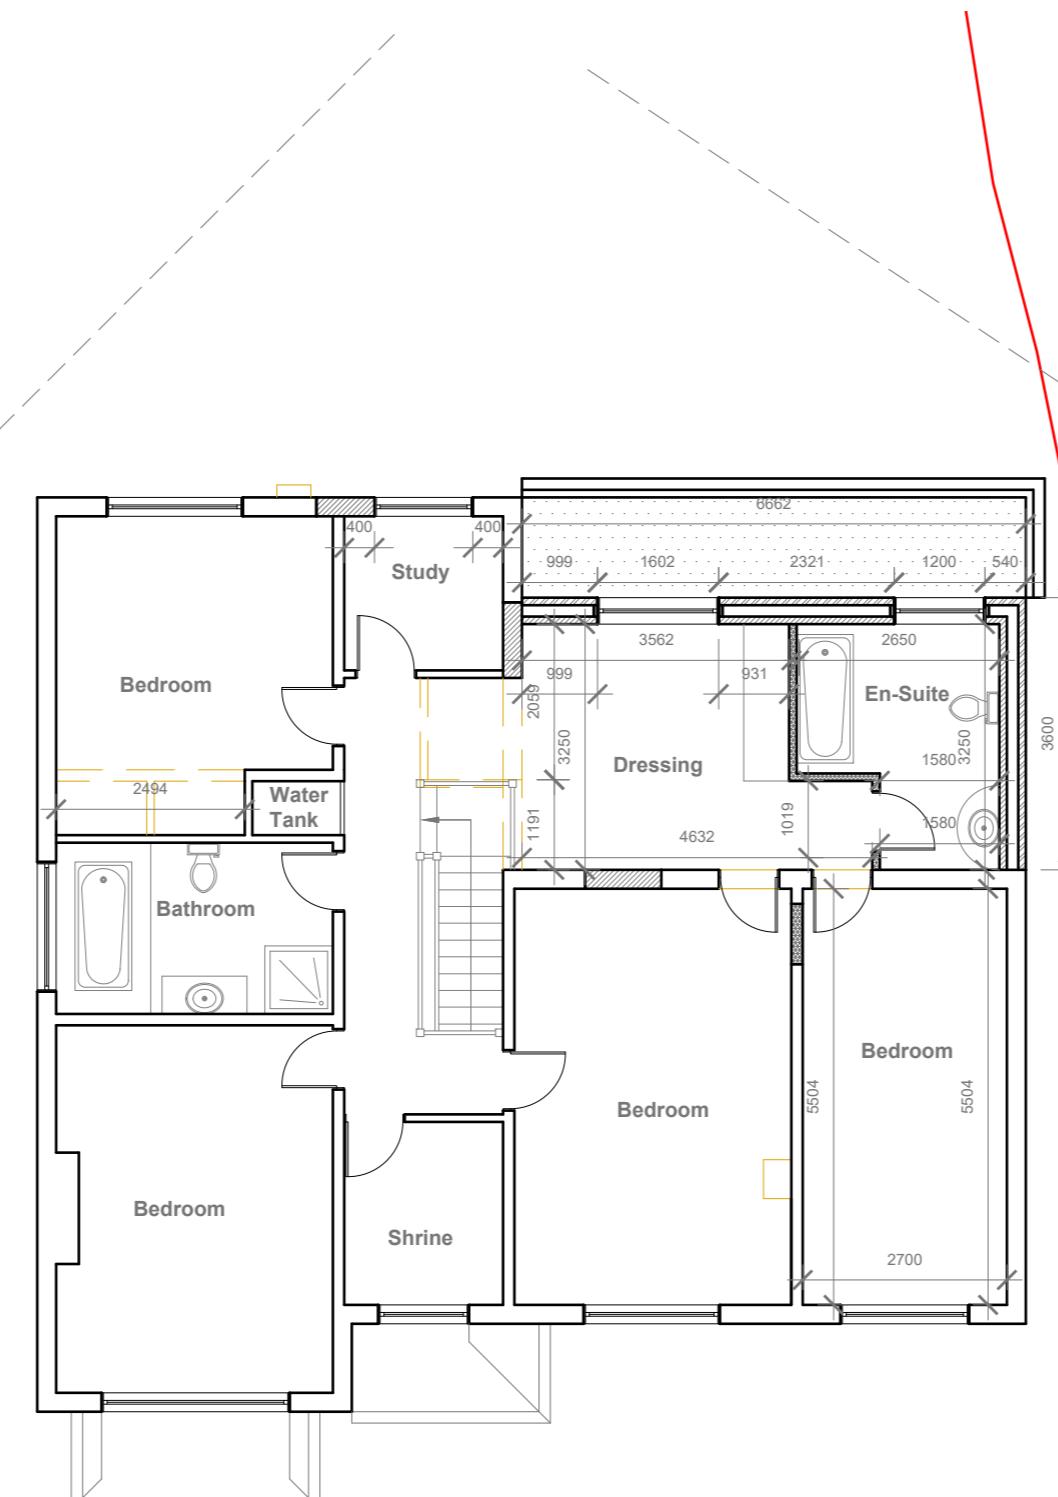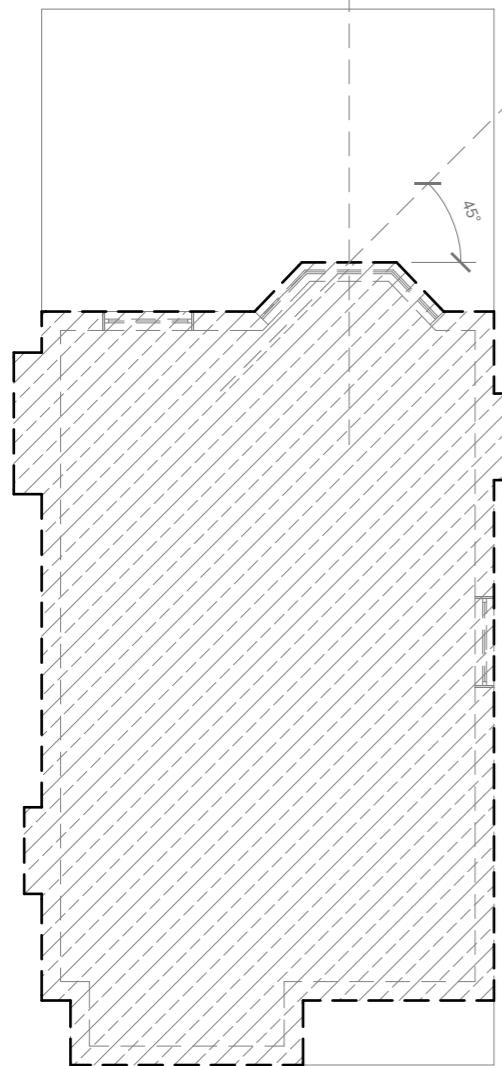

GENERAL NOTES:
1. ALL DIMENSIONS ARE IN MILLIMETER.
2. VERIFY ALL DIMENSIONS AND CONDITIONS BEFORE BUILDING OR
STARTING CONSTRUCTION. NOTIFY THE DESIGNER IMMEDIATELY OF ANY
DISCREPANCY OR VARIATION.
3. ALL WORK TO COMPLY WITH CURRENT BUILDING REGULATIONS
AND CODES OF PRACTICE

Title:

Proposed First Floor Plan


Site Address
73 Bridle Road
Pinner
Middlesex
HA5 2SS

Scale: 1:100 @A3
Date: 10/10/2023
Drawing No.: 2023/098 -06HH
Drawn By: FP

Revision Date:

e:mail - faluckpatel@yahoo.com
(M) +44 (0) 7871 466 254

Faluck Patel


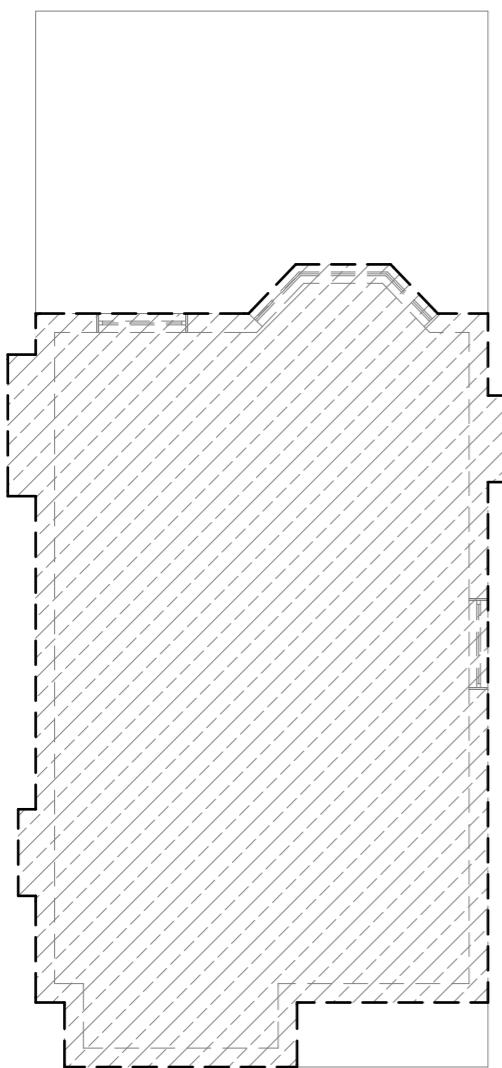


Proposed Roof Plan
Scale 1:100

Title:

Proposed Roof Plan

GENERAL NOTES:
1. ALL DIMENSIONS ARE IN MILLIMETER.
2. VERIFY ALL DIMENSIONS AND CONDITIONS BEFORE BUILDING OR
STARTING CONSTRUCTION. NOTIFY THE DESIGNER IMMEDIATELY OF ANY
DISCREPANCY OR VARIATION.
3. ALL WORK TO COMPLY WITH CURRENT BUILDING REGULATIONS
AND CODES OF PRACTICE

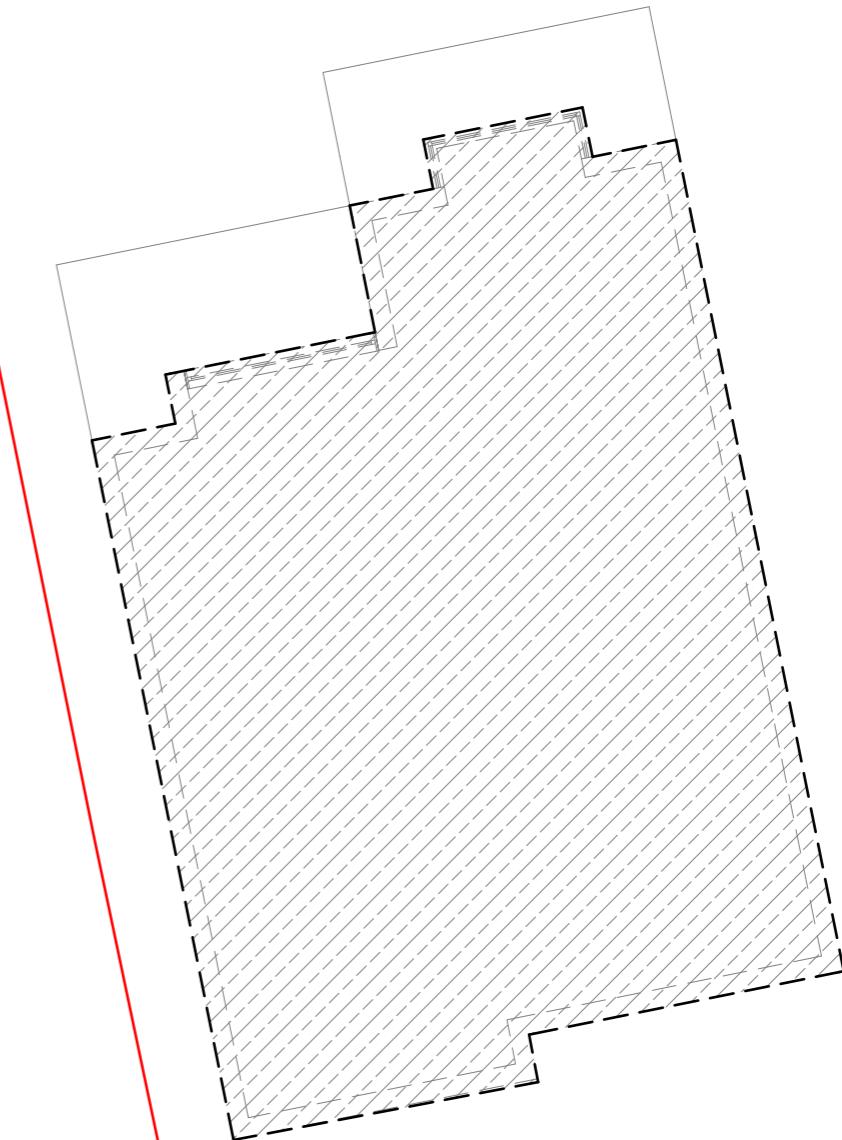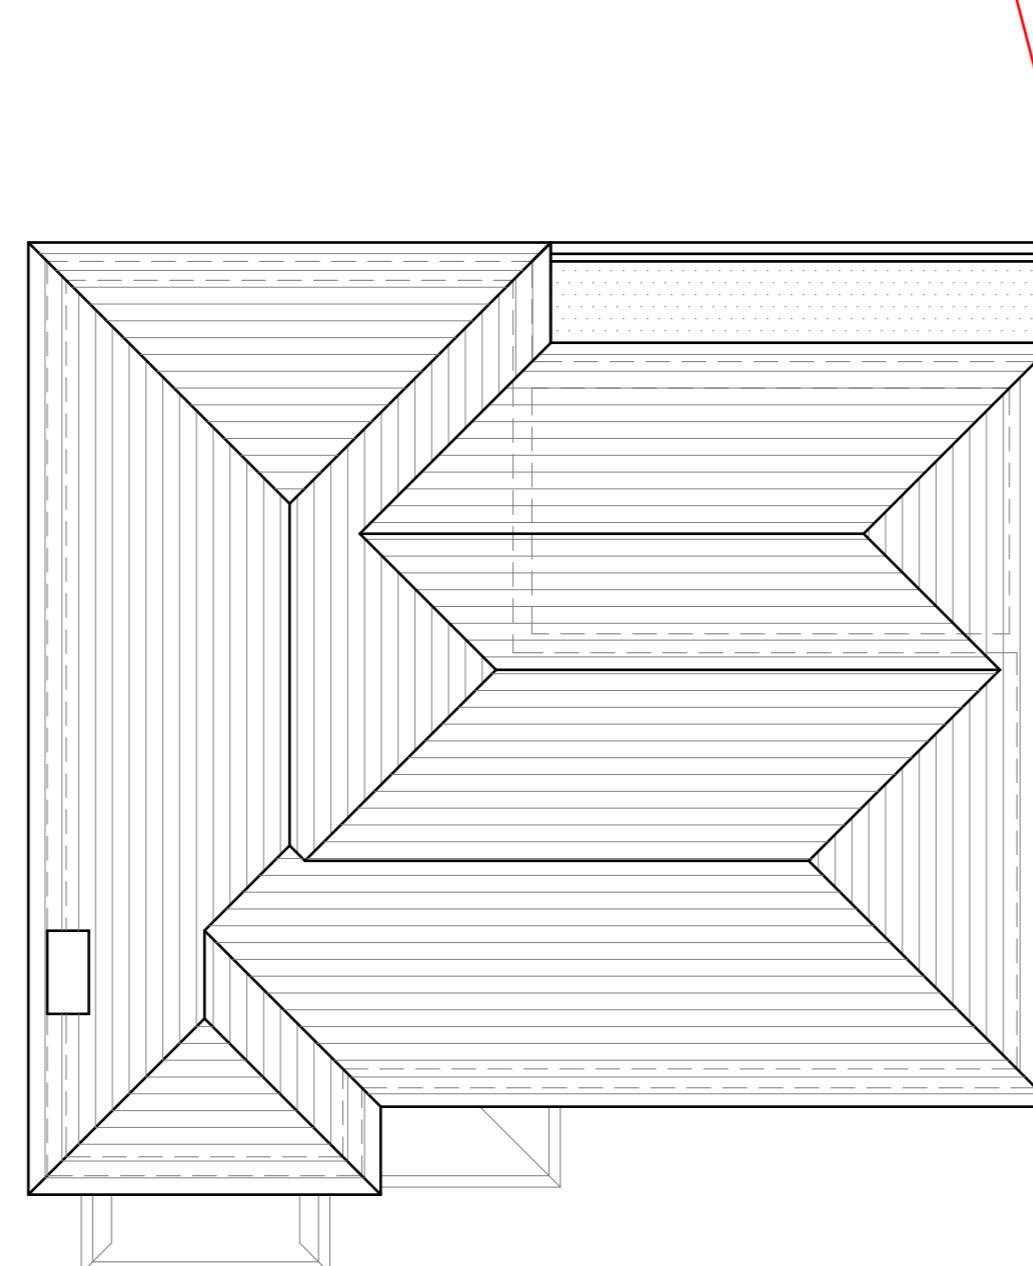

10 Meter
5
2
1
0

1:100

Site Address
73 Bridle Road
Pinner
Middlesex
HA5 2SS

Scale: 1:100 @A3
Date: 10/10/2023
Drawing No.:
2023/098 -07HH
Drawn By:
FP

Revision Date:

e:mail -
faluckpatel@yahoo.com
(M) +44 (0) 7871 466 254

**Faluck
Patel**



Proposed Front Elevation

Scale 1:100



Proposed Side Elevation

Scale 1:100



Proposed Rear Elevation

Scale 1:100



Proposed Side Elevation

Scale 1:100

GENERAL NOTES:
 1. ALL DIMENSIONS ARE IN MILLIMETER.
 2. VERIFY ALL DIMENSIONS AND CONDITIONS BEFORE BUILDING OR
 STARTING CONSTRUCTION. NOTIFY THE DESIGNER IMMEDIATELY OF ANY
 DISCREPANCY OR VARIATION.
 3. ALL WORK TO COMPLY WITH CURRENT BUILDING REGULATIONS
 AND CODES OF PRACTICE

Title:

Proposed Elevations

Site Address
73 Bridle Road
Pinner
Middlesex
HA5 2SS

Scale: 1:100 @A3
Date: 10/10/2023
Drawing No.: 2023/098 -08HH
Drawn By:
FP

Revision Date:
e:mail -
faluckpatel@yahoo.com
(M) +44 (0) 7871 466 254

10 Meter
5
2
1
0
1:100

Faluck Patel