



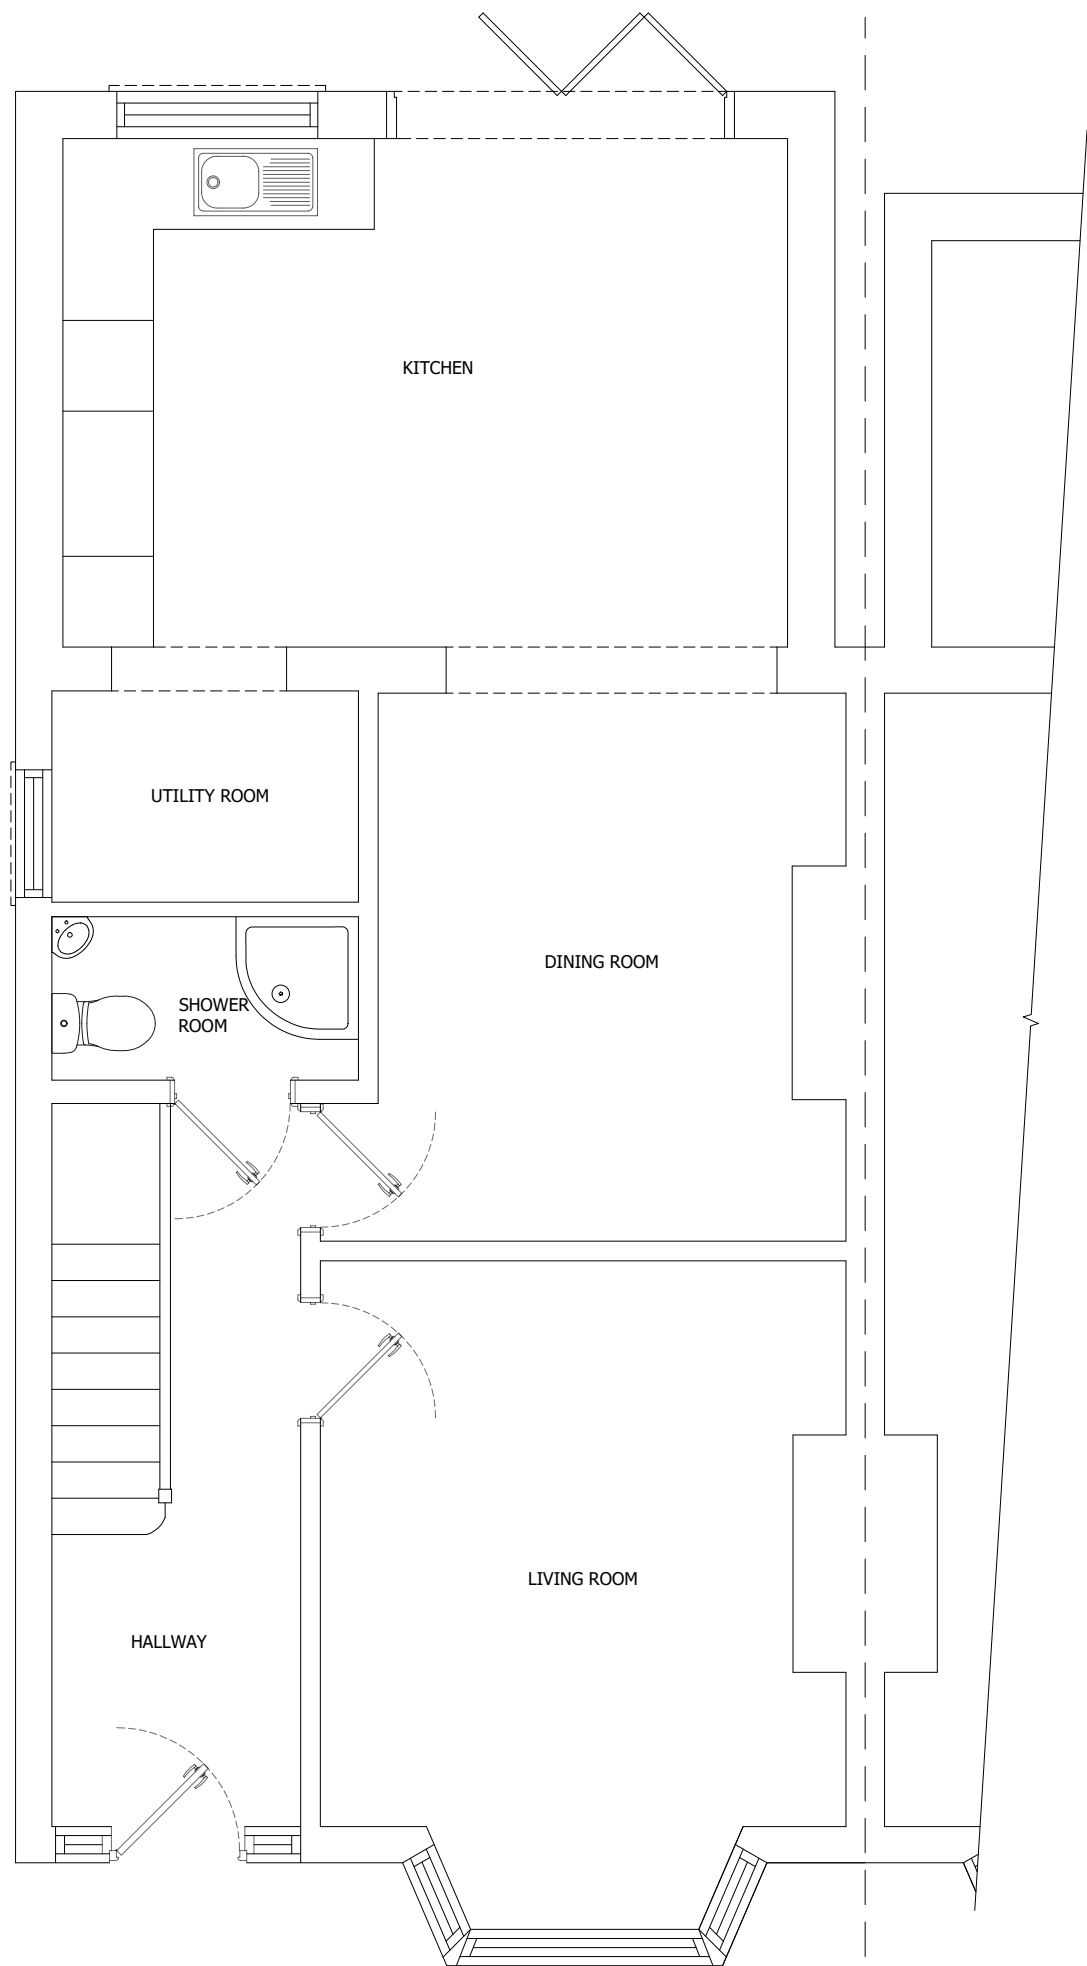

EXISTING GROUND FLOOR PLAN

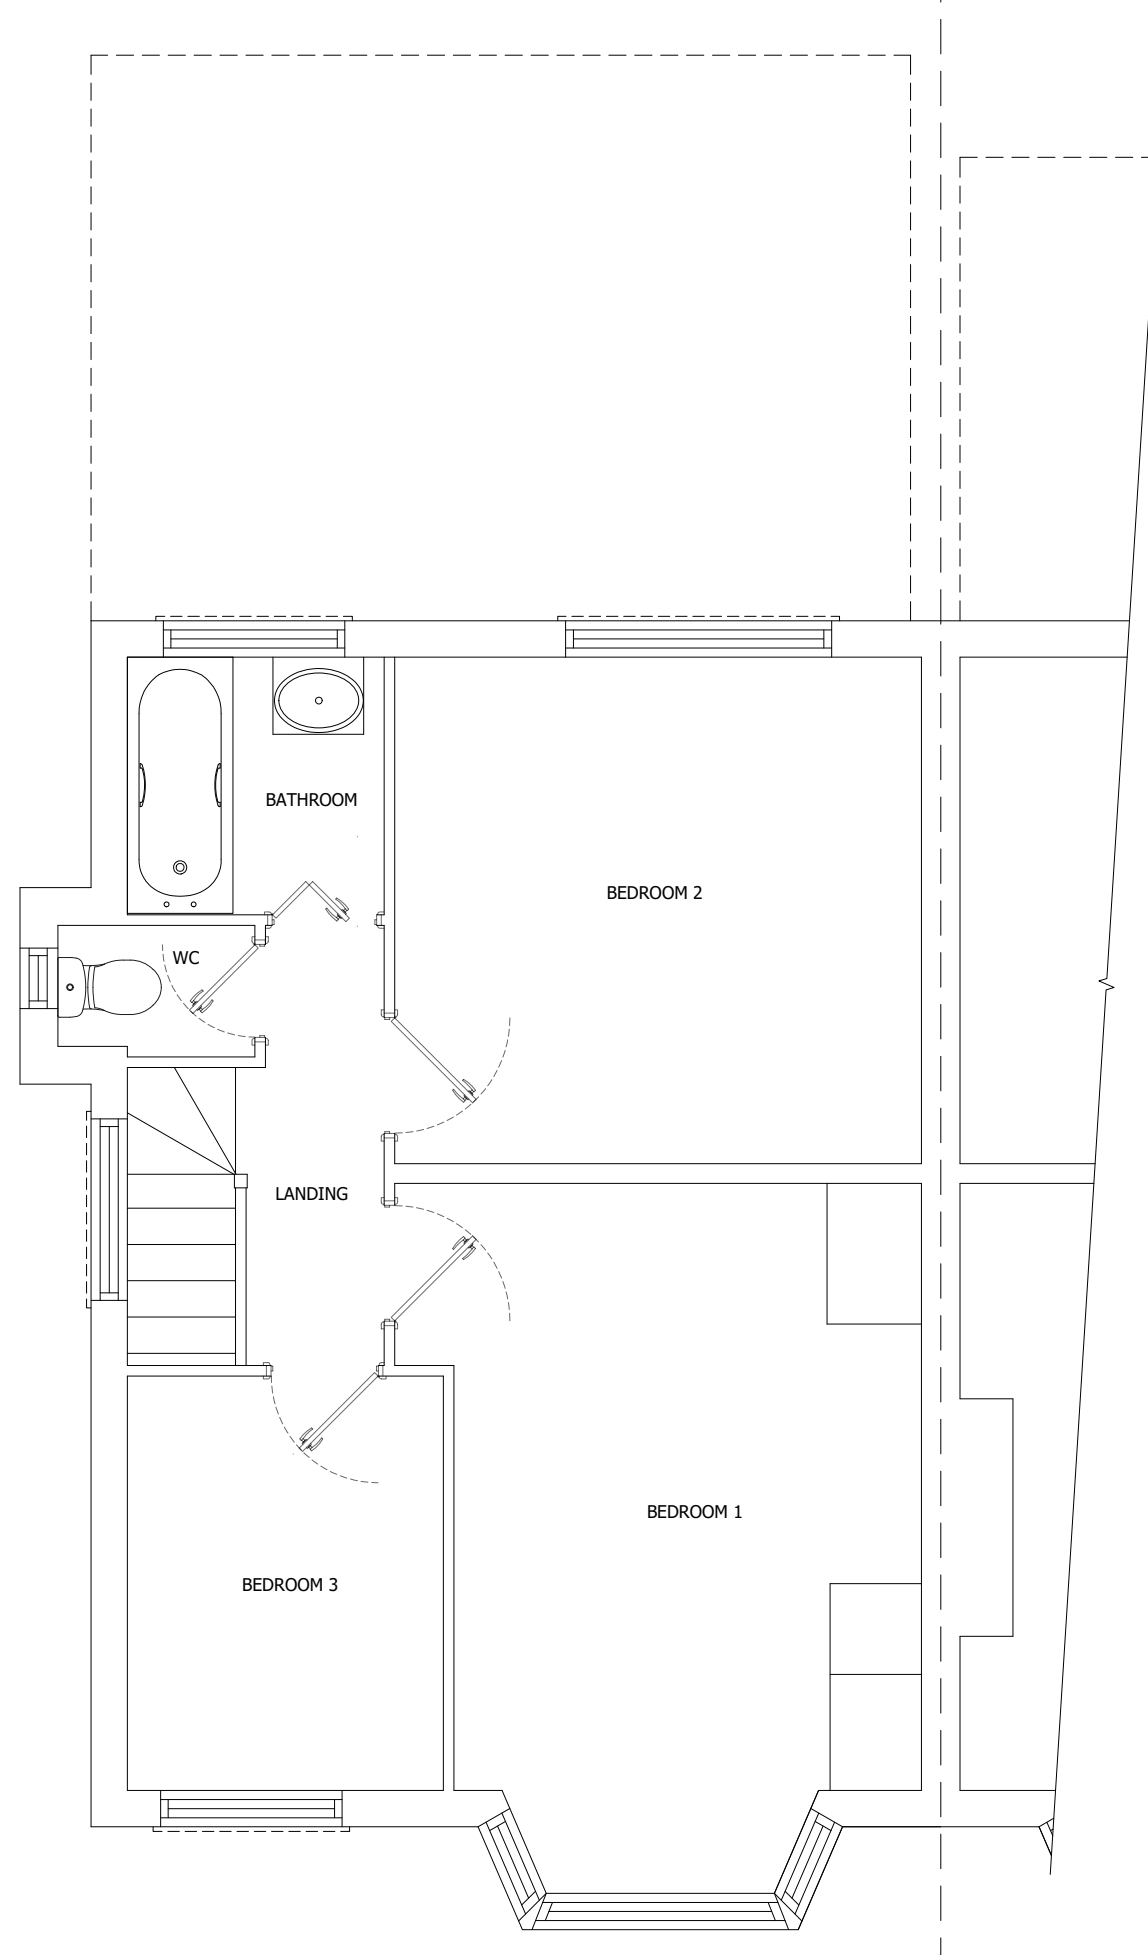

EXISTING FIRST FLOOR PLAN

Property Address:
232 WEST END ROAD
RUISLIP, HA4 6DX

Project:
CONVERSION OF EXISTING LOFT SPACE IN
TO HABITABLE ROOM

Dwg REF: 001 REV: 1

CLIENT: LONDON BOROUGH OF HILLINGDON

Dwg TITLE: EXISTING GROUND &
FIRST FLOOR
DATE: 20-07-2021

N P WALFORD (Architectural Drawing Services)
T: 01865 423721 M: 07860700318
E: npwalford@npwplanning.com
44 Ash Grove, Headington, Oxford, OX3 9JL

Scale Bar 1 : 50 (A3)

