




00 - Existing
1 : 100

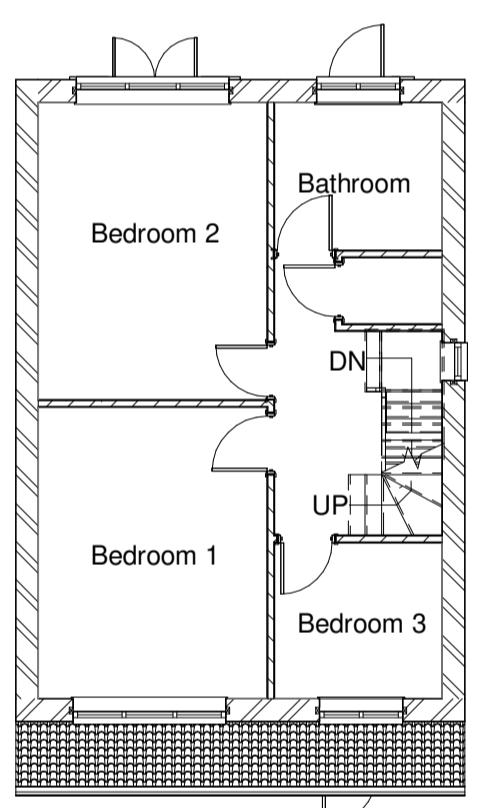


01- Existing
1 : 100

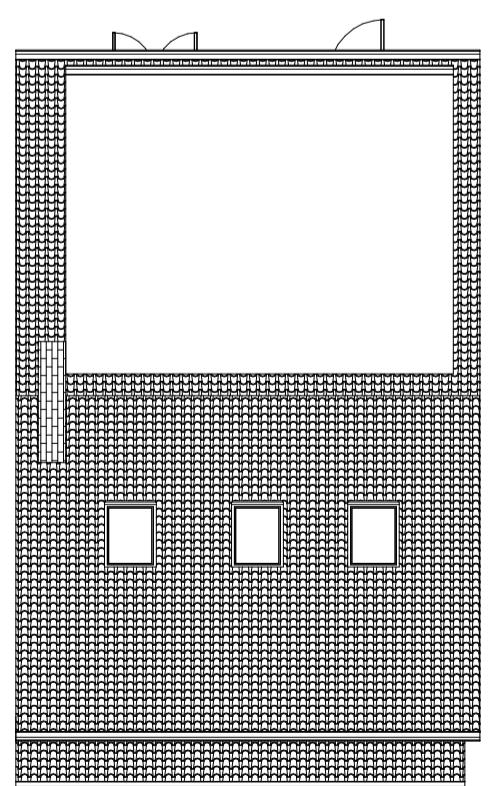


Roof - Existing
1 : 100

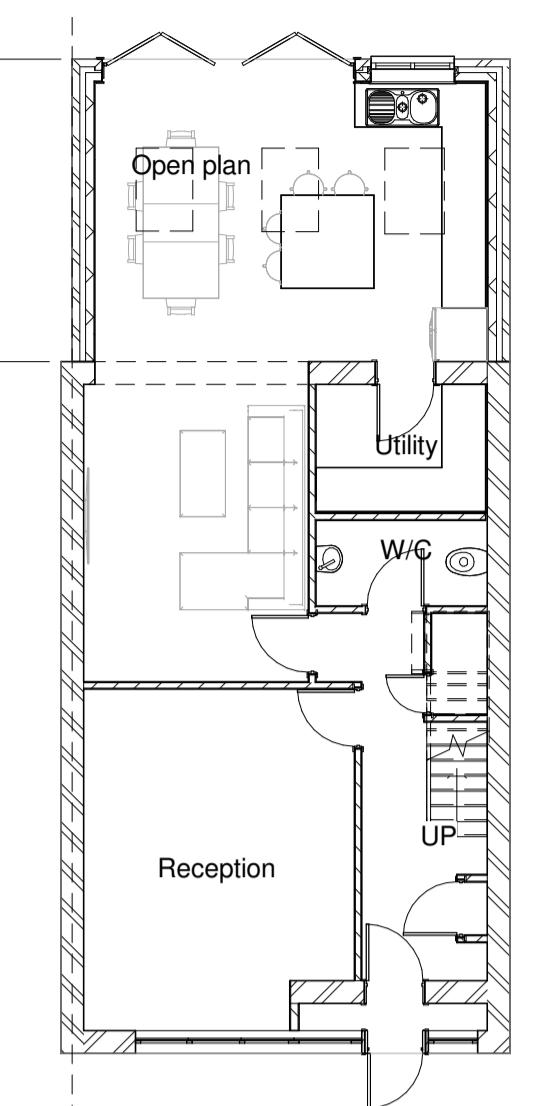

00 - Proposed
1 : 100

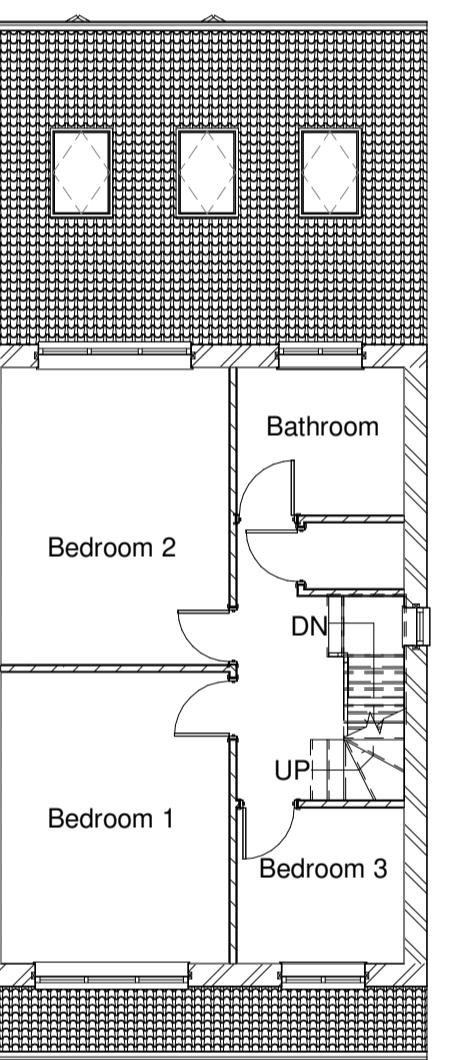

01- Proposed
1 : 100

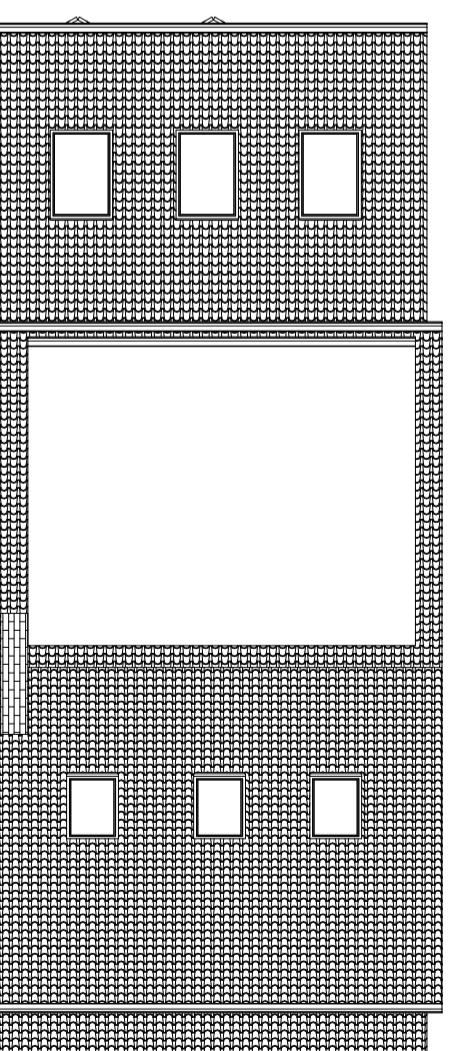

Roof - Proposed
1 : 100



SITE PLAN
1:500



LOCATION PLAN
1:1250



Consilio 
TELEPHONE
01494932288
EMAIL
INFO@CONSILIOTOWNPLANNING.CO.UK
WEB
WWW.CONSILIOTOWNPLANNING.CO.UK
CONSILIO TOWN PLANNING LTD.
 BROOK HOUSE, 54A COWLEY MILL ROAD
 UXBRIDGE
 MIDDLESEX
 UB8 2FX

CLIENT
MR & MRS SINGH

ADDRESS
 66 BLACKLANDS DRIVE
 HAYES
 UB4 8EY

TITLE
GF REAR EXTENSION

SCALE 1:100 @A1


DATE JUNE 2022

DRAWN AH


CHECKED HM

JOB NO. 2-22 DRAWING NO.002 REV: 1

NOTE
 This drawing must not be reissued, loaned or copied without the written consent of Consilio Town Planning Ltd. (the originator). All errors, omissions, discrepancies should be reported to the originator immediately. All dimensions to be checked before site fabrication by the contractor, his sub-contractor or supplier. Do not scale plans - use figure or grid dimensions where given. Any deviation from the drawing to be reported to the originator immediately. The Principal Contractor shall carry out a risk assessment of the proposed work and liaise with the principal designer before works commence if there is any doubt as to being able to complete the project in a safe manner compliant with the Construction Design and Management Regulations 2015. All works to comply with the relevant British Standards, Codes of Practice and the Building Regulations.

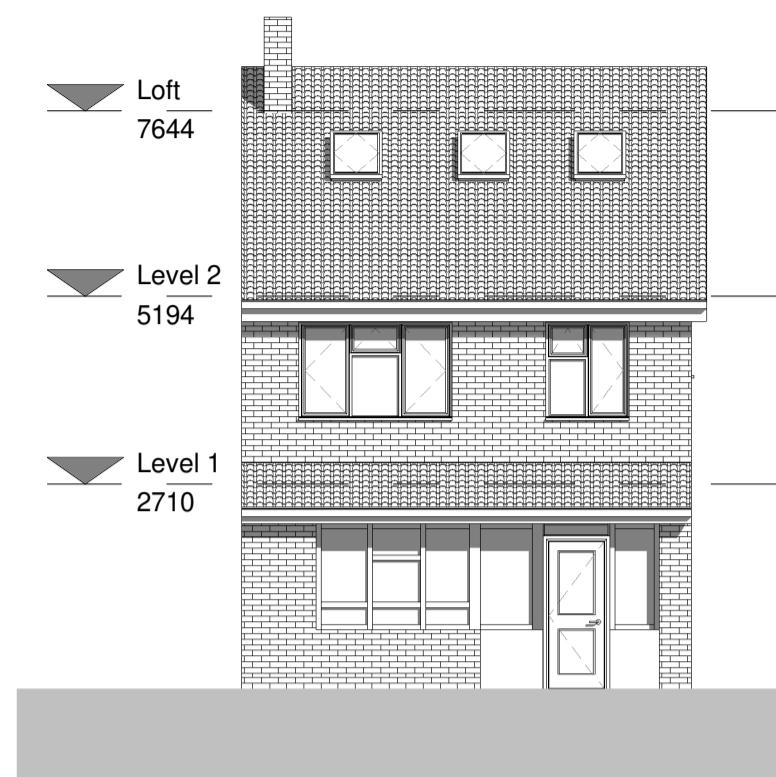


Front elevation - Existing
1 : 100

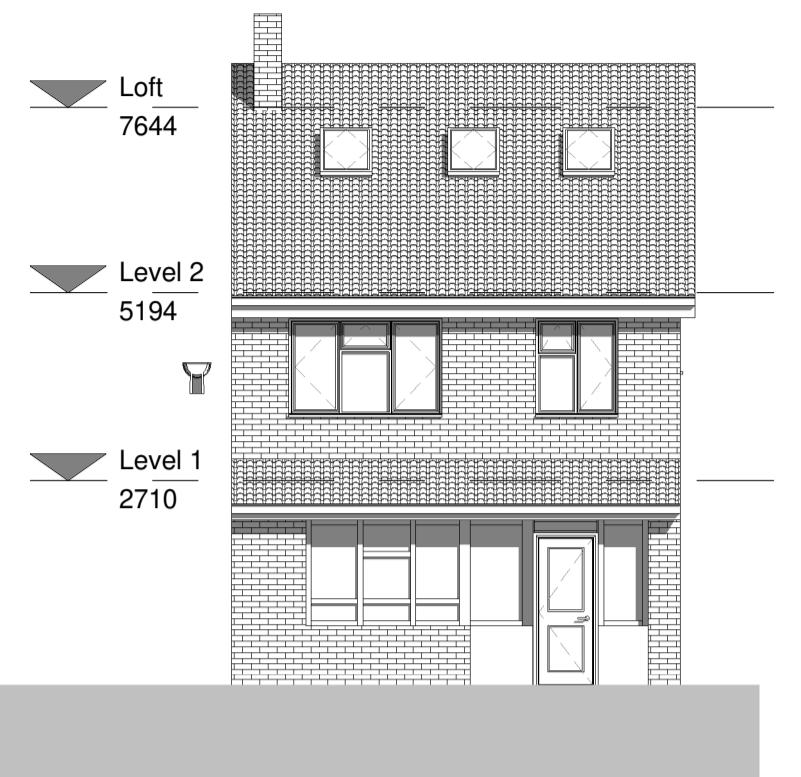


Front elevation - Proposed
1 : 100




Rear elevation - Existing
1 : 100

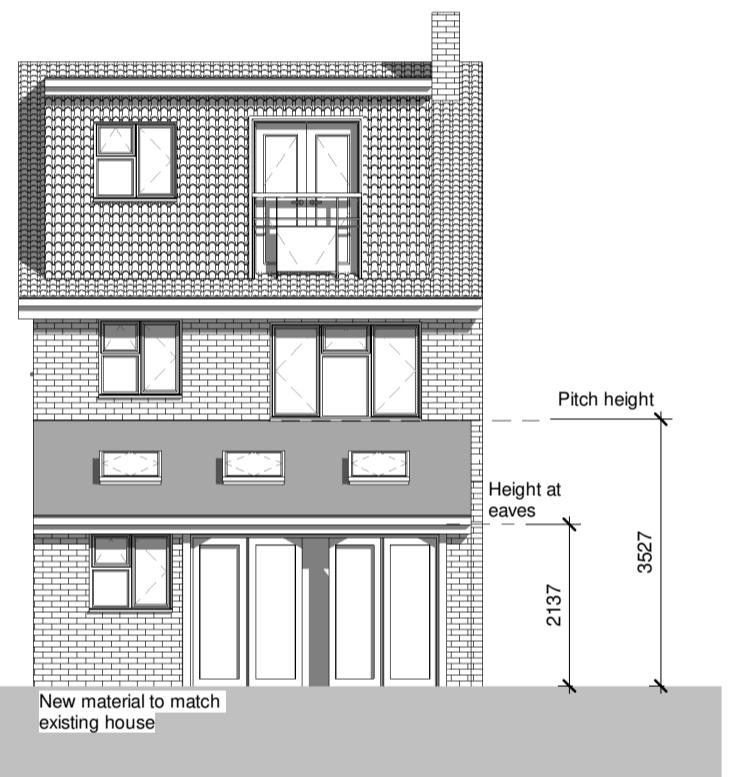

Rear elevation - Proposed
1 : 100

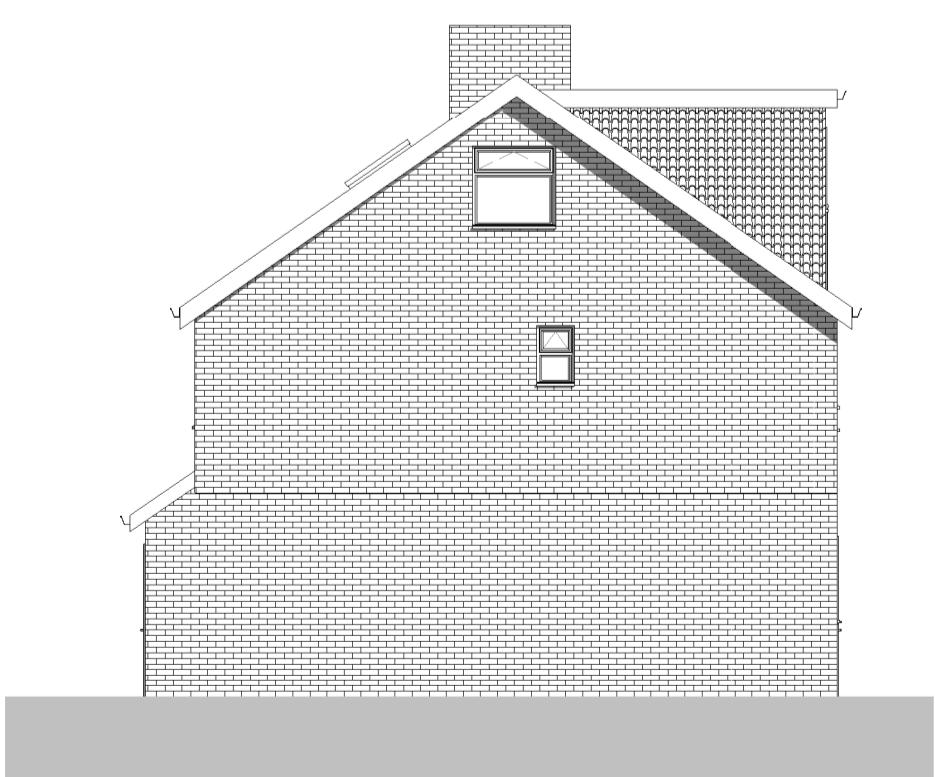

East elevation - Existing
1 : 100

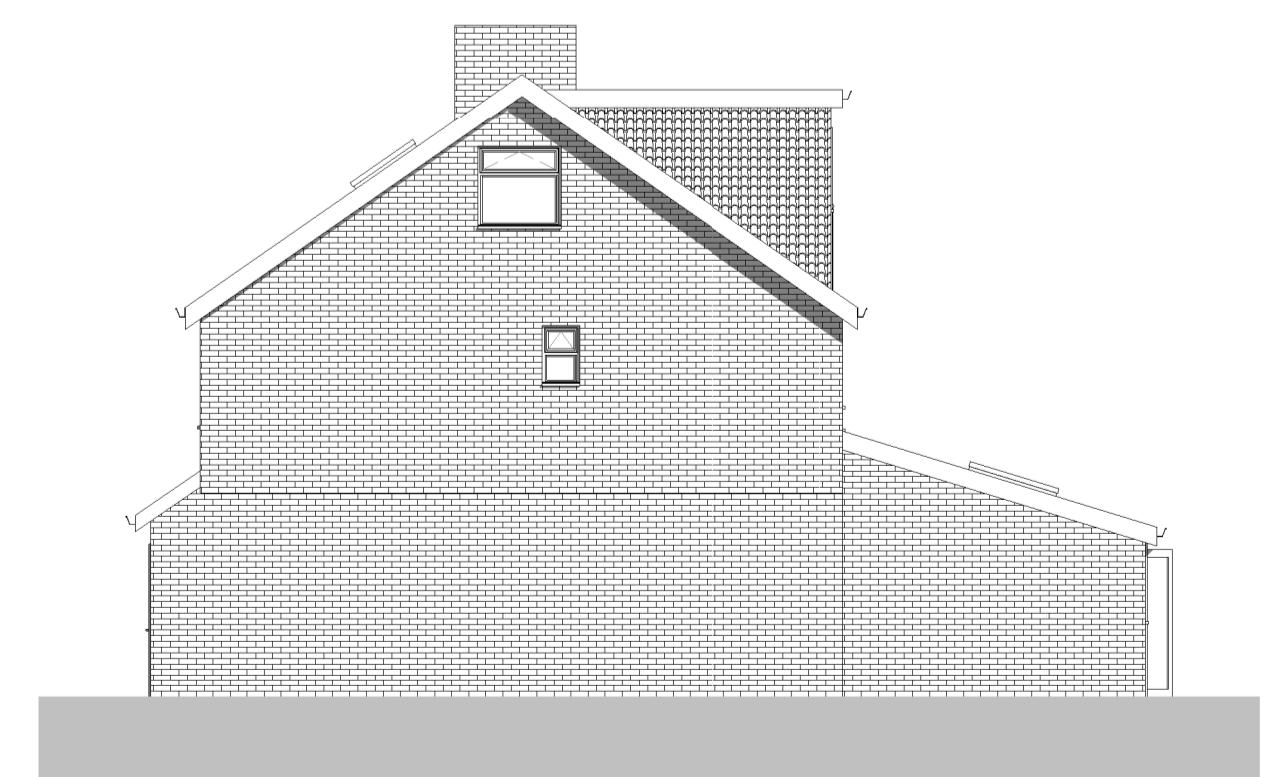

East elevation - Proposed
1 : 100



NOTE This drawing must not be reissued, loaned or copied without the written consent of Consilio Town Planning Ltd. (the originator). All errors, omissions, discrepancies should be reported to the originator immediately. All dimensions to be checked before site fabrication by the contractor, his sub-contractor or supplier. Do not scale plans - use figure or grid dimensions where given. Any deviation from the drawing to be reported to the originator immediately. The Principal Contractor shall carry out a risk assessment of the proposed work and liaise with the principal designer before works commence if there is any doubt as to being able to complete the project in a safe manner compliant with the Construction Design and Management Regulations 2015. All works to comply with the relevant British Standards, Codes of Practice and the Building Regulations.
Consilio 
TELEPHONE 01494932288
EMAIL INFO@CONSIGLIOTOWNPLANNING.CO.UK
WEB WWW.CONSIGLIOTOWNPLANNING.CO.UK
CONSIGLIO TOWN PLANNING LTD. BROOK HOUSE, 54A COWLEY MILL ROAD UXBRIDGE MIDDLESEX UB8 2FX
CLIENT MR & MRS SINGH
ADDRESS 66 BLACKLANDS DRIVE HAYES UB4 8EY
TITLE GF REAR EXTENSION
SCALE 1:100 @A1
DATE JUNE 2022
DRAWN AH
CHECKED HM
JOB NO. 2-22 DRAWING NO. 003 REV. 1