

This drawing was produced using CAD and on no account should be amended by hand.

All dimensions shown are for reference and should be checked on site prior to commencement of work.



0m 2m 4m 6m 8m 10m

VISUAL SCALE 1:100 @ A1

VISUAL SCALE 1:50 @ A1

CODE	SUITABILITY DESCRIPTION
STATUS	PURPOSE OF ISSUE

plannersandarchitects@gmail.com


TITLE

CLIENT


DRAWN BY	CHECKED BY	DATE X / X / 21
----------	------------	--------------------

SCALE (@ A1) 1:50 PROJECT NUMBER

1.30	-
DRAWING NUMBER 202/WAH/205/A	REV

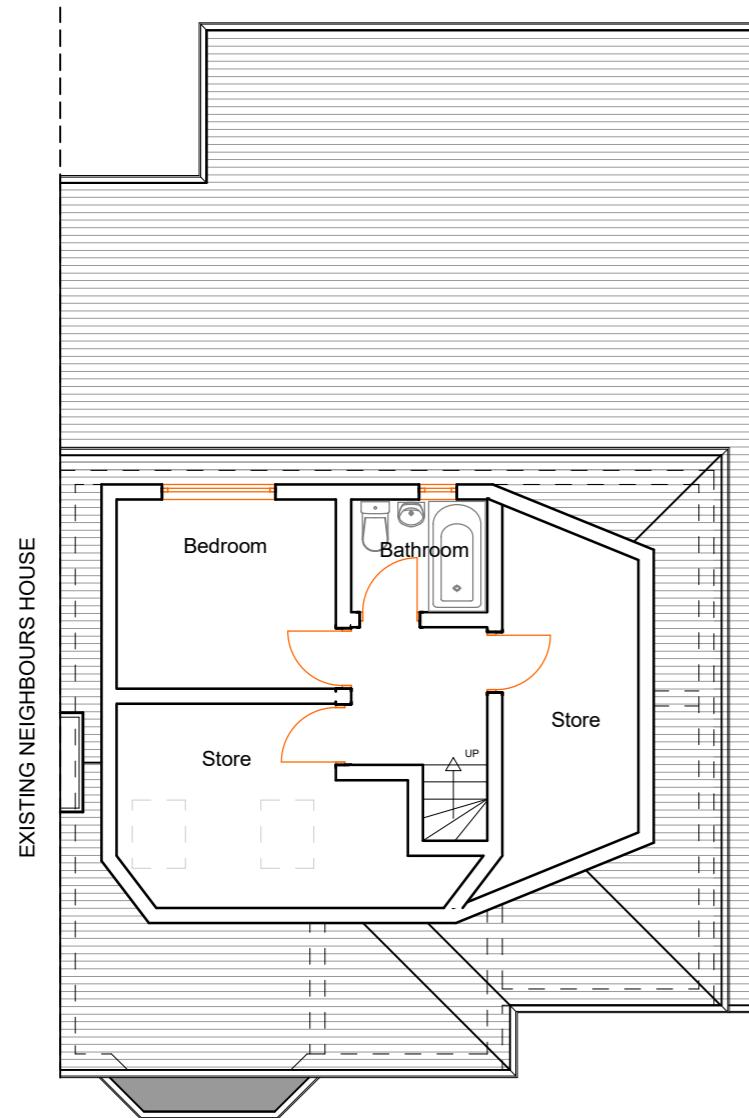

4 EXISTING SECOND FLOOR PLAN

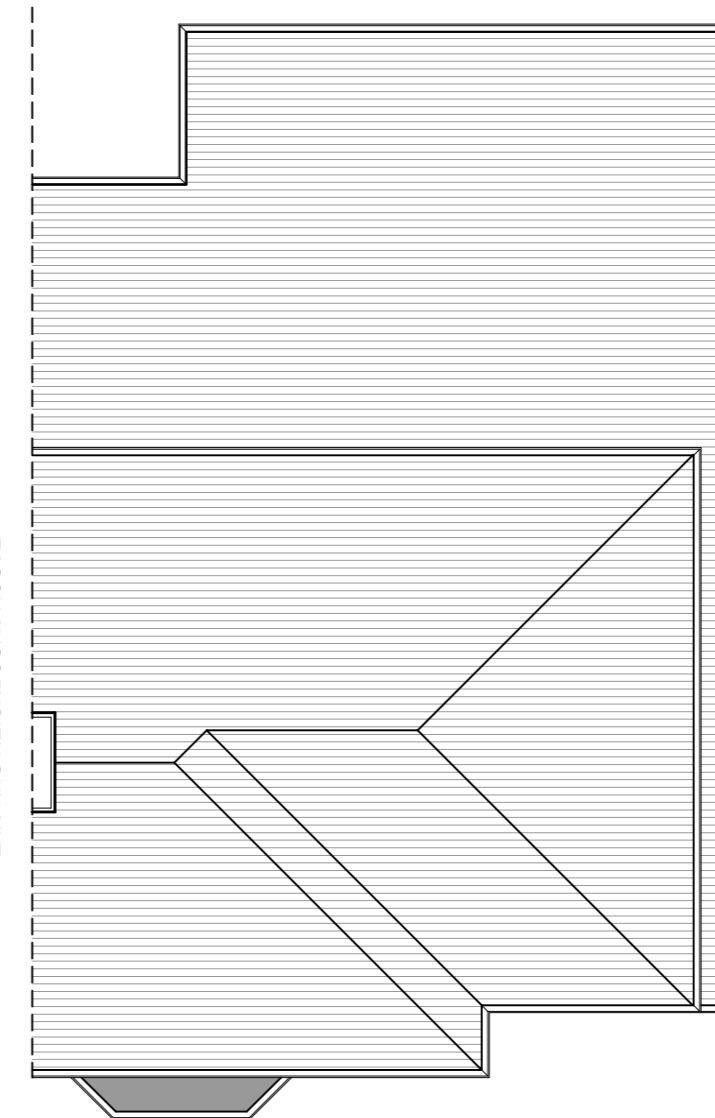

3 EXISTING ROOF PLAN 1:50