


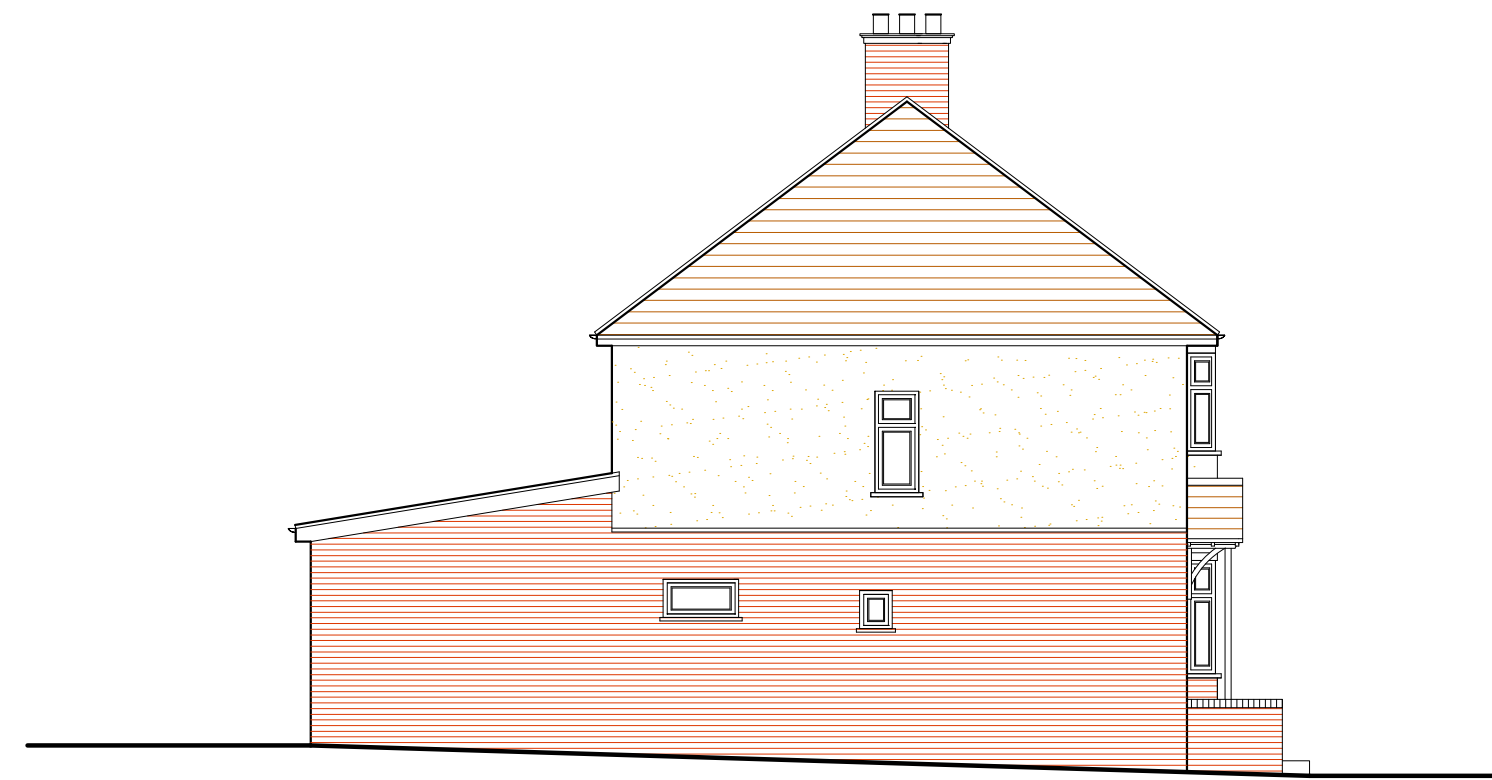


North East Elevation



South East Elevation



South West Elevation

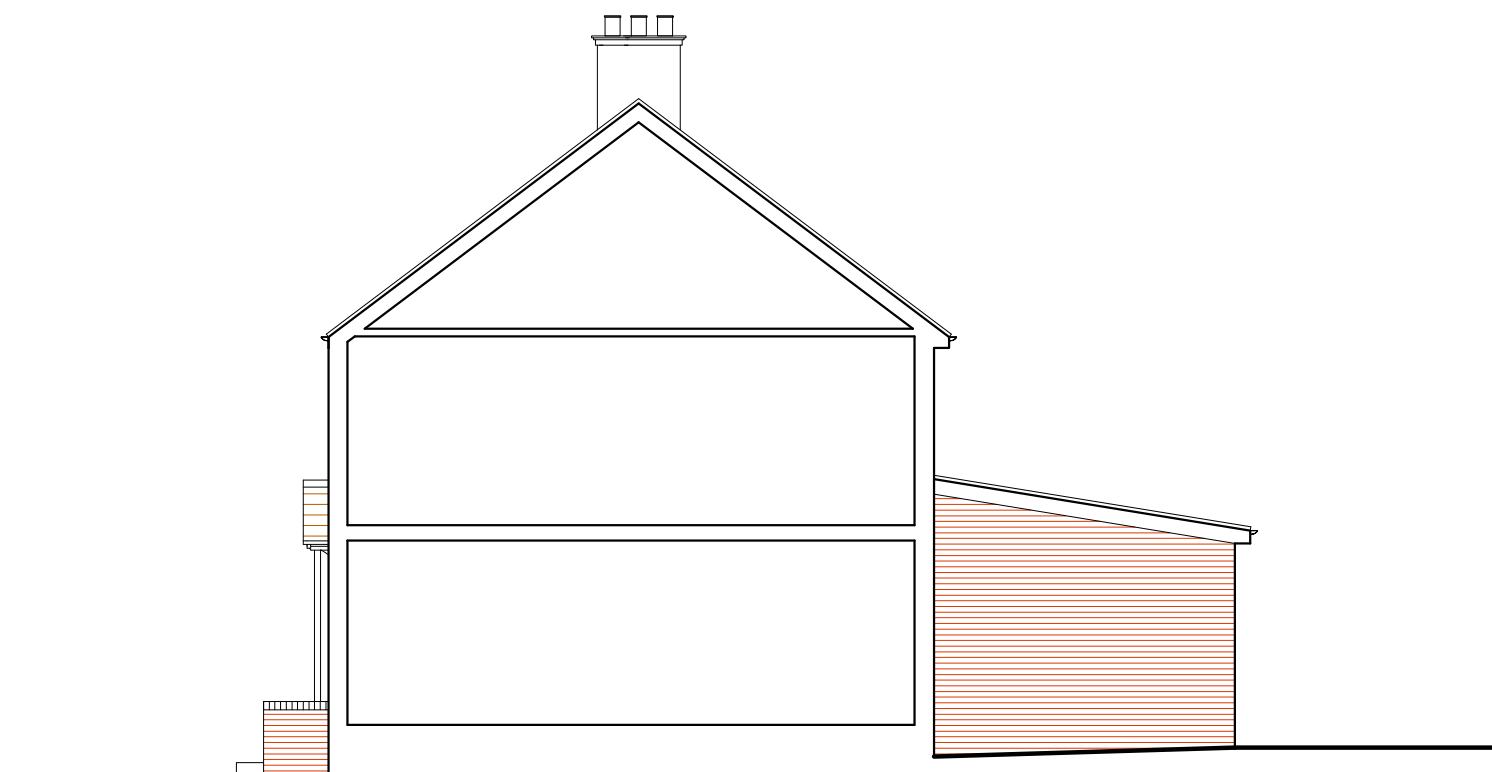

North West Elevation

EXISTING ELEVATIONS

73 Hayes End Road, Hayes, UB4 8EJ

Scale Bar 1:100 @ A2
0 1 2 3 4 5 6 7 8 9 10 Metres



THE GILLETT MACLEOD PARTNERSHIP
Chartered Architects & Town Planning Consultants
1 High Road Old Eastcote Pinner Middlesex HA5 2EW tel. 0208 868 1333

Drg. No. 24/3607/05
Scale 1:100
Date 24/01/24
Drawn by KH

REVISION

© drawer