




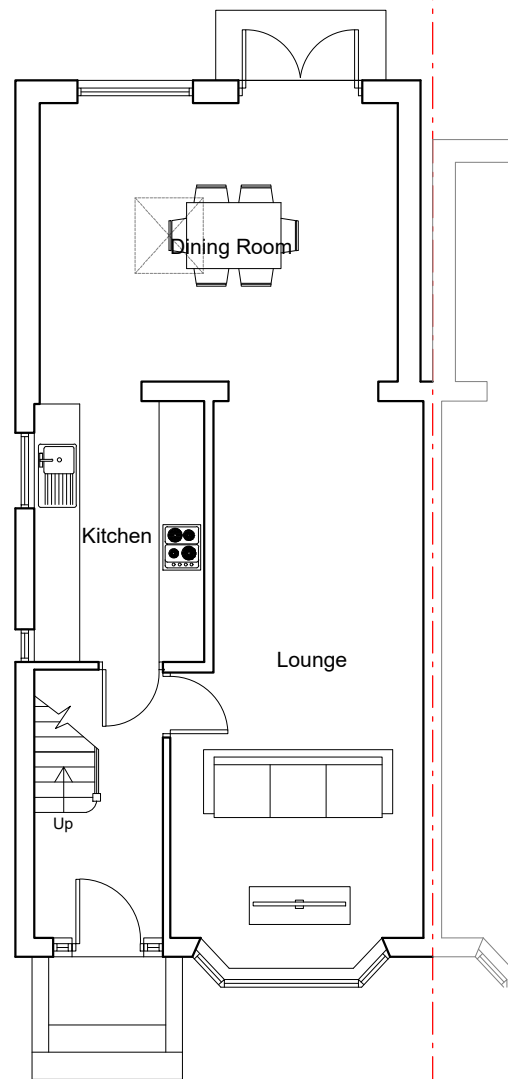

Ground Floor Plan

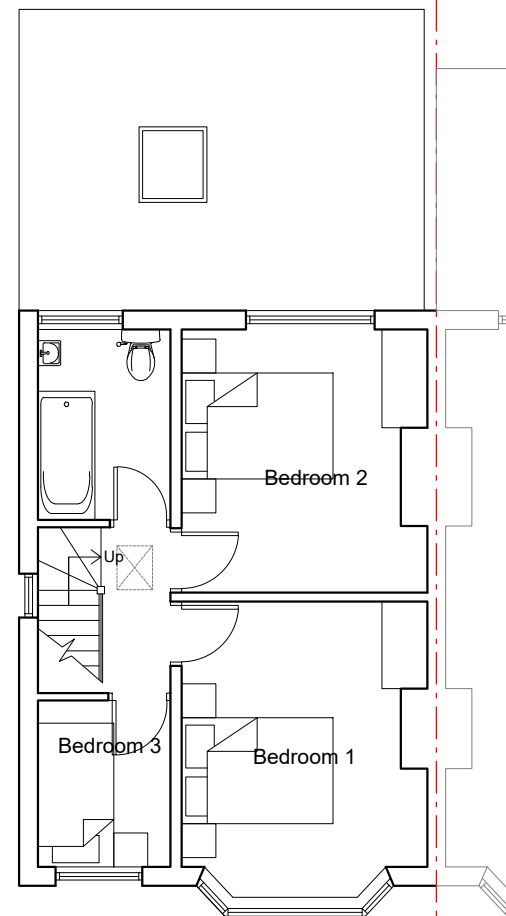


First Floor Plan

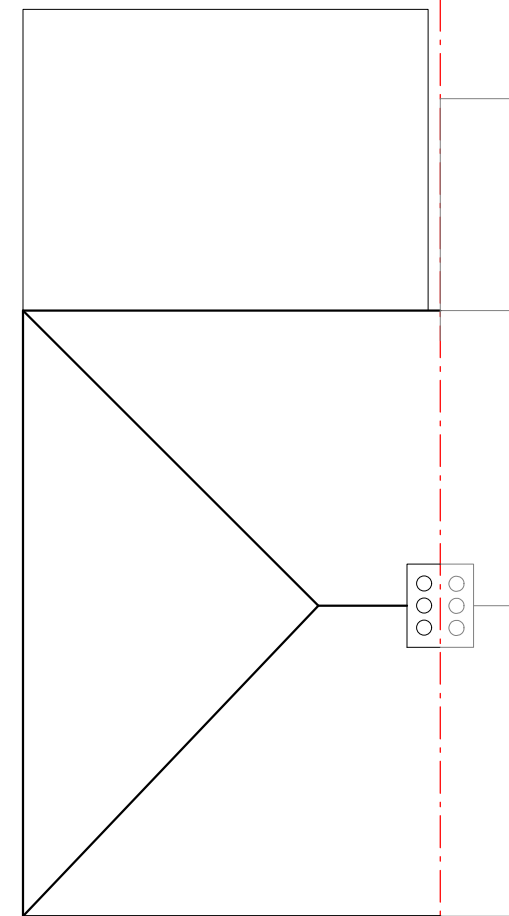

Roof Plan

## EXISTING FLOOR PLANS

73 Hayes End Road, Hayes, UB4 8EJ

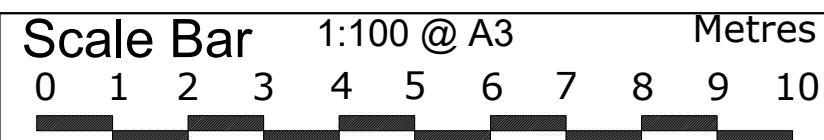

**THE GILLETT MACLEOD PARTNERSHIP**  
Chartered Architects & Town Planning Consultants  
1 High Road Old Eastcote Pinner Middlesex HA5 2EW tel. 0208 868 1333

Drg. No. 24/3607/03  
Scale 1:100@A3  
Date 24/01/24  
Drawn by KH

| REVISION |       |
|----------|-------|
| (C)      | drawn |