




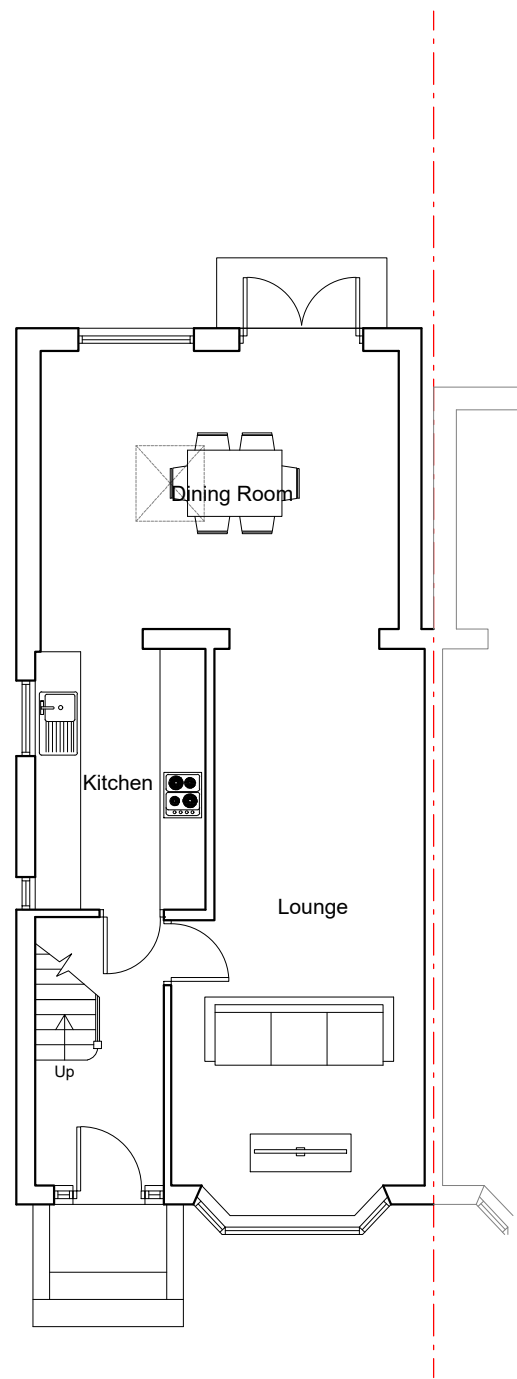


Ground Floor Plan

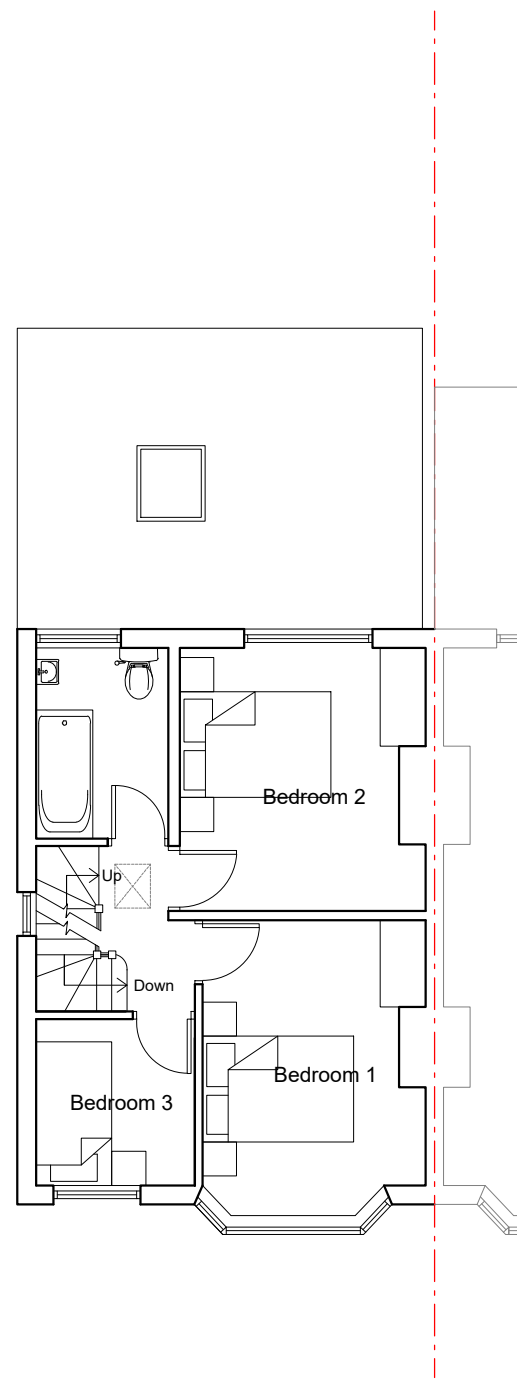

First Floor Plan

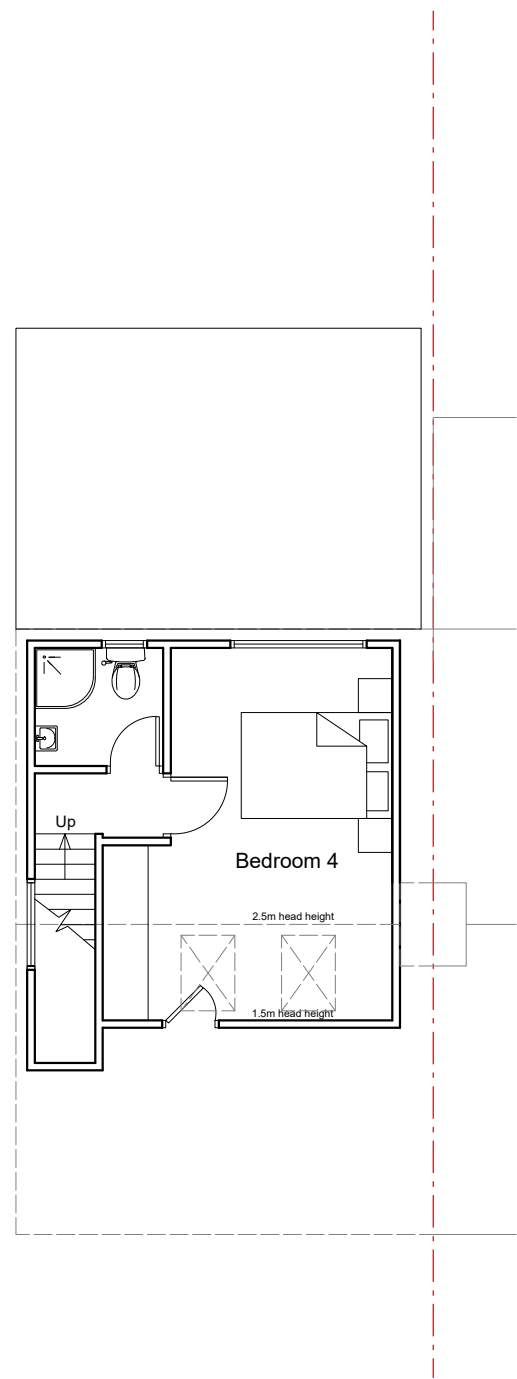


Loft Plan

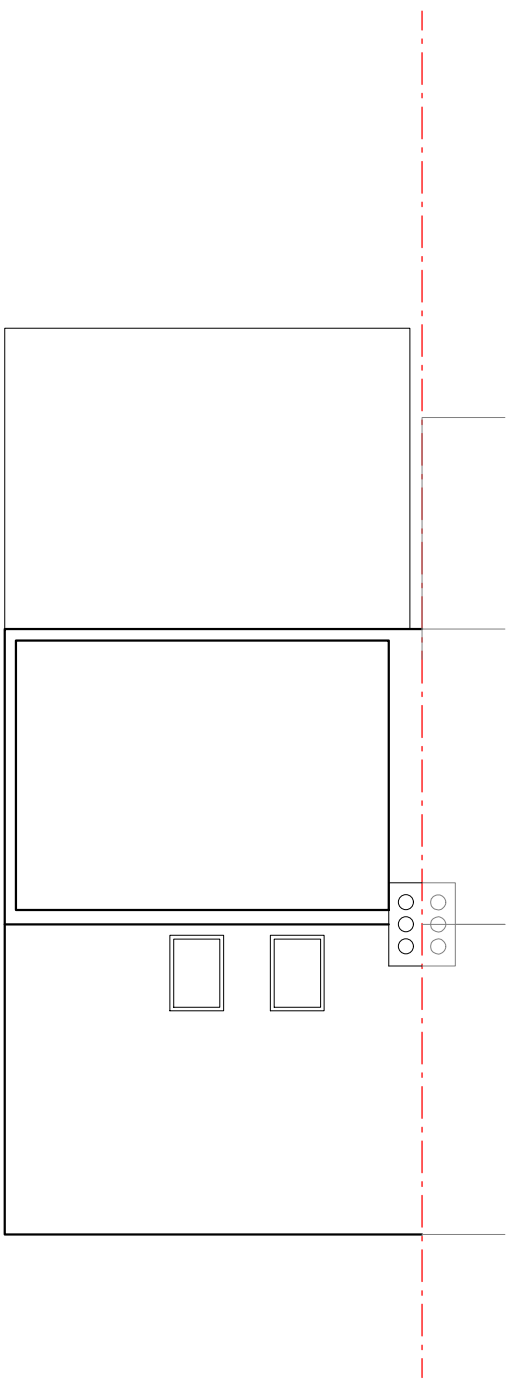

Roof Plan

PROPOSED FLOOR PLANS

73 Hayes End Road, Hayes, UB4 8EJ

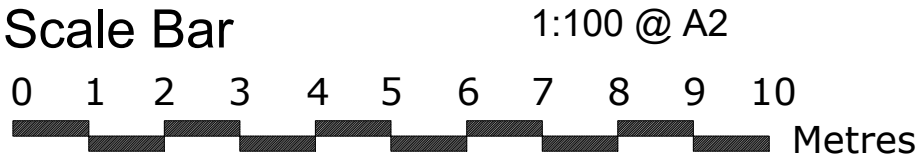

THE GILLETT MACLEOD PARTNERSHIP
Chartered Architects & Town Planning Consultants
1 High Road Old Eastcote Pinner Middlesex HA5 2EW tel. 0208 868 1333

Drg. No. 24/3607/04
Scale 1:100
Date 25/01/24
Drawn by KH

REVISION	

