



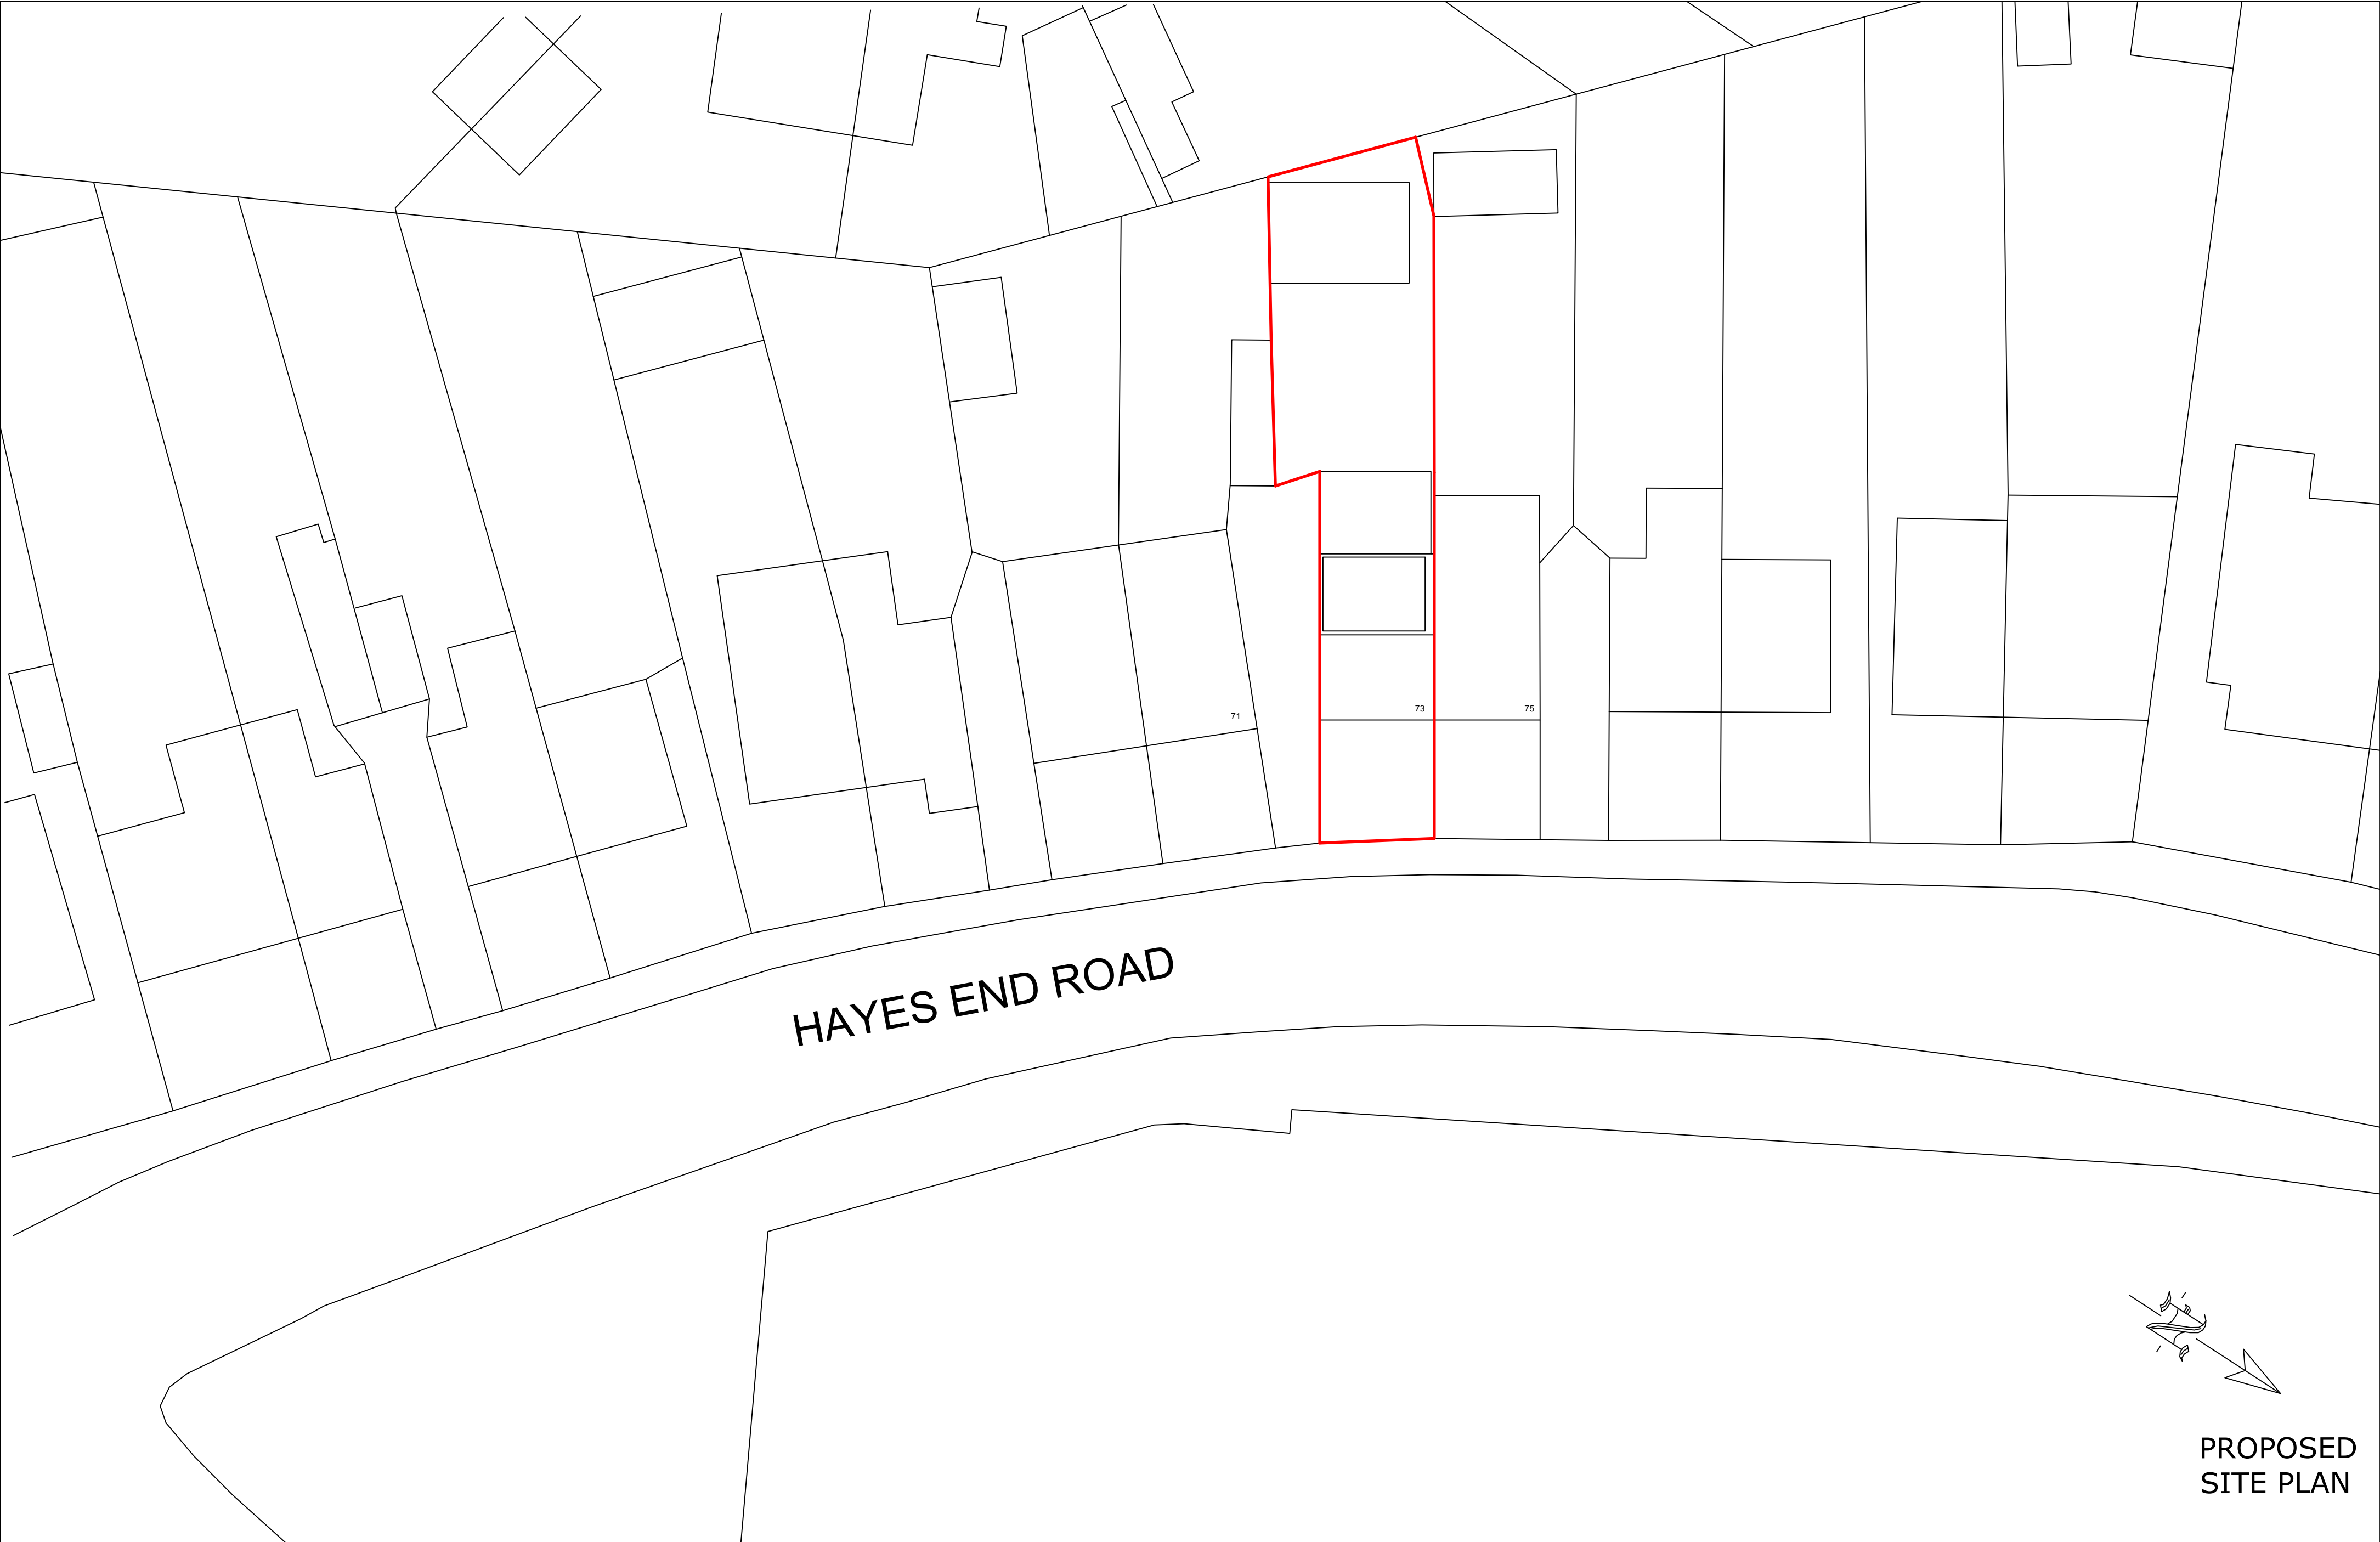

HAYES END ROAD

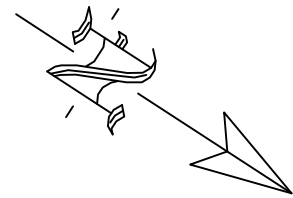


PROPOSED
SITE PLAN

73 Hayes End Road, Hayes, UB4 8EJ

Scale Bar
0 1 2 3 4 5 6 7 8 9 10 Metres

1:200 @ A2

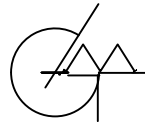

THE GILLETT MACLEOD PARTNERSHIP
Chartered Architects & Town Planning Consultants
1 High Road Old Eastcote Pinner Middlesex HA5 2EW tel. 0208 868 1333

Drg. No. 24/3607/02
Scale 1:200
Date 22/01/24
Drawn by KH

REVISION	
©	drowar