




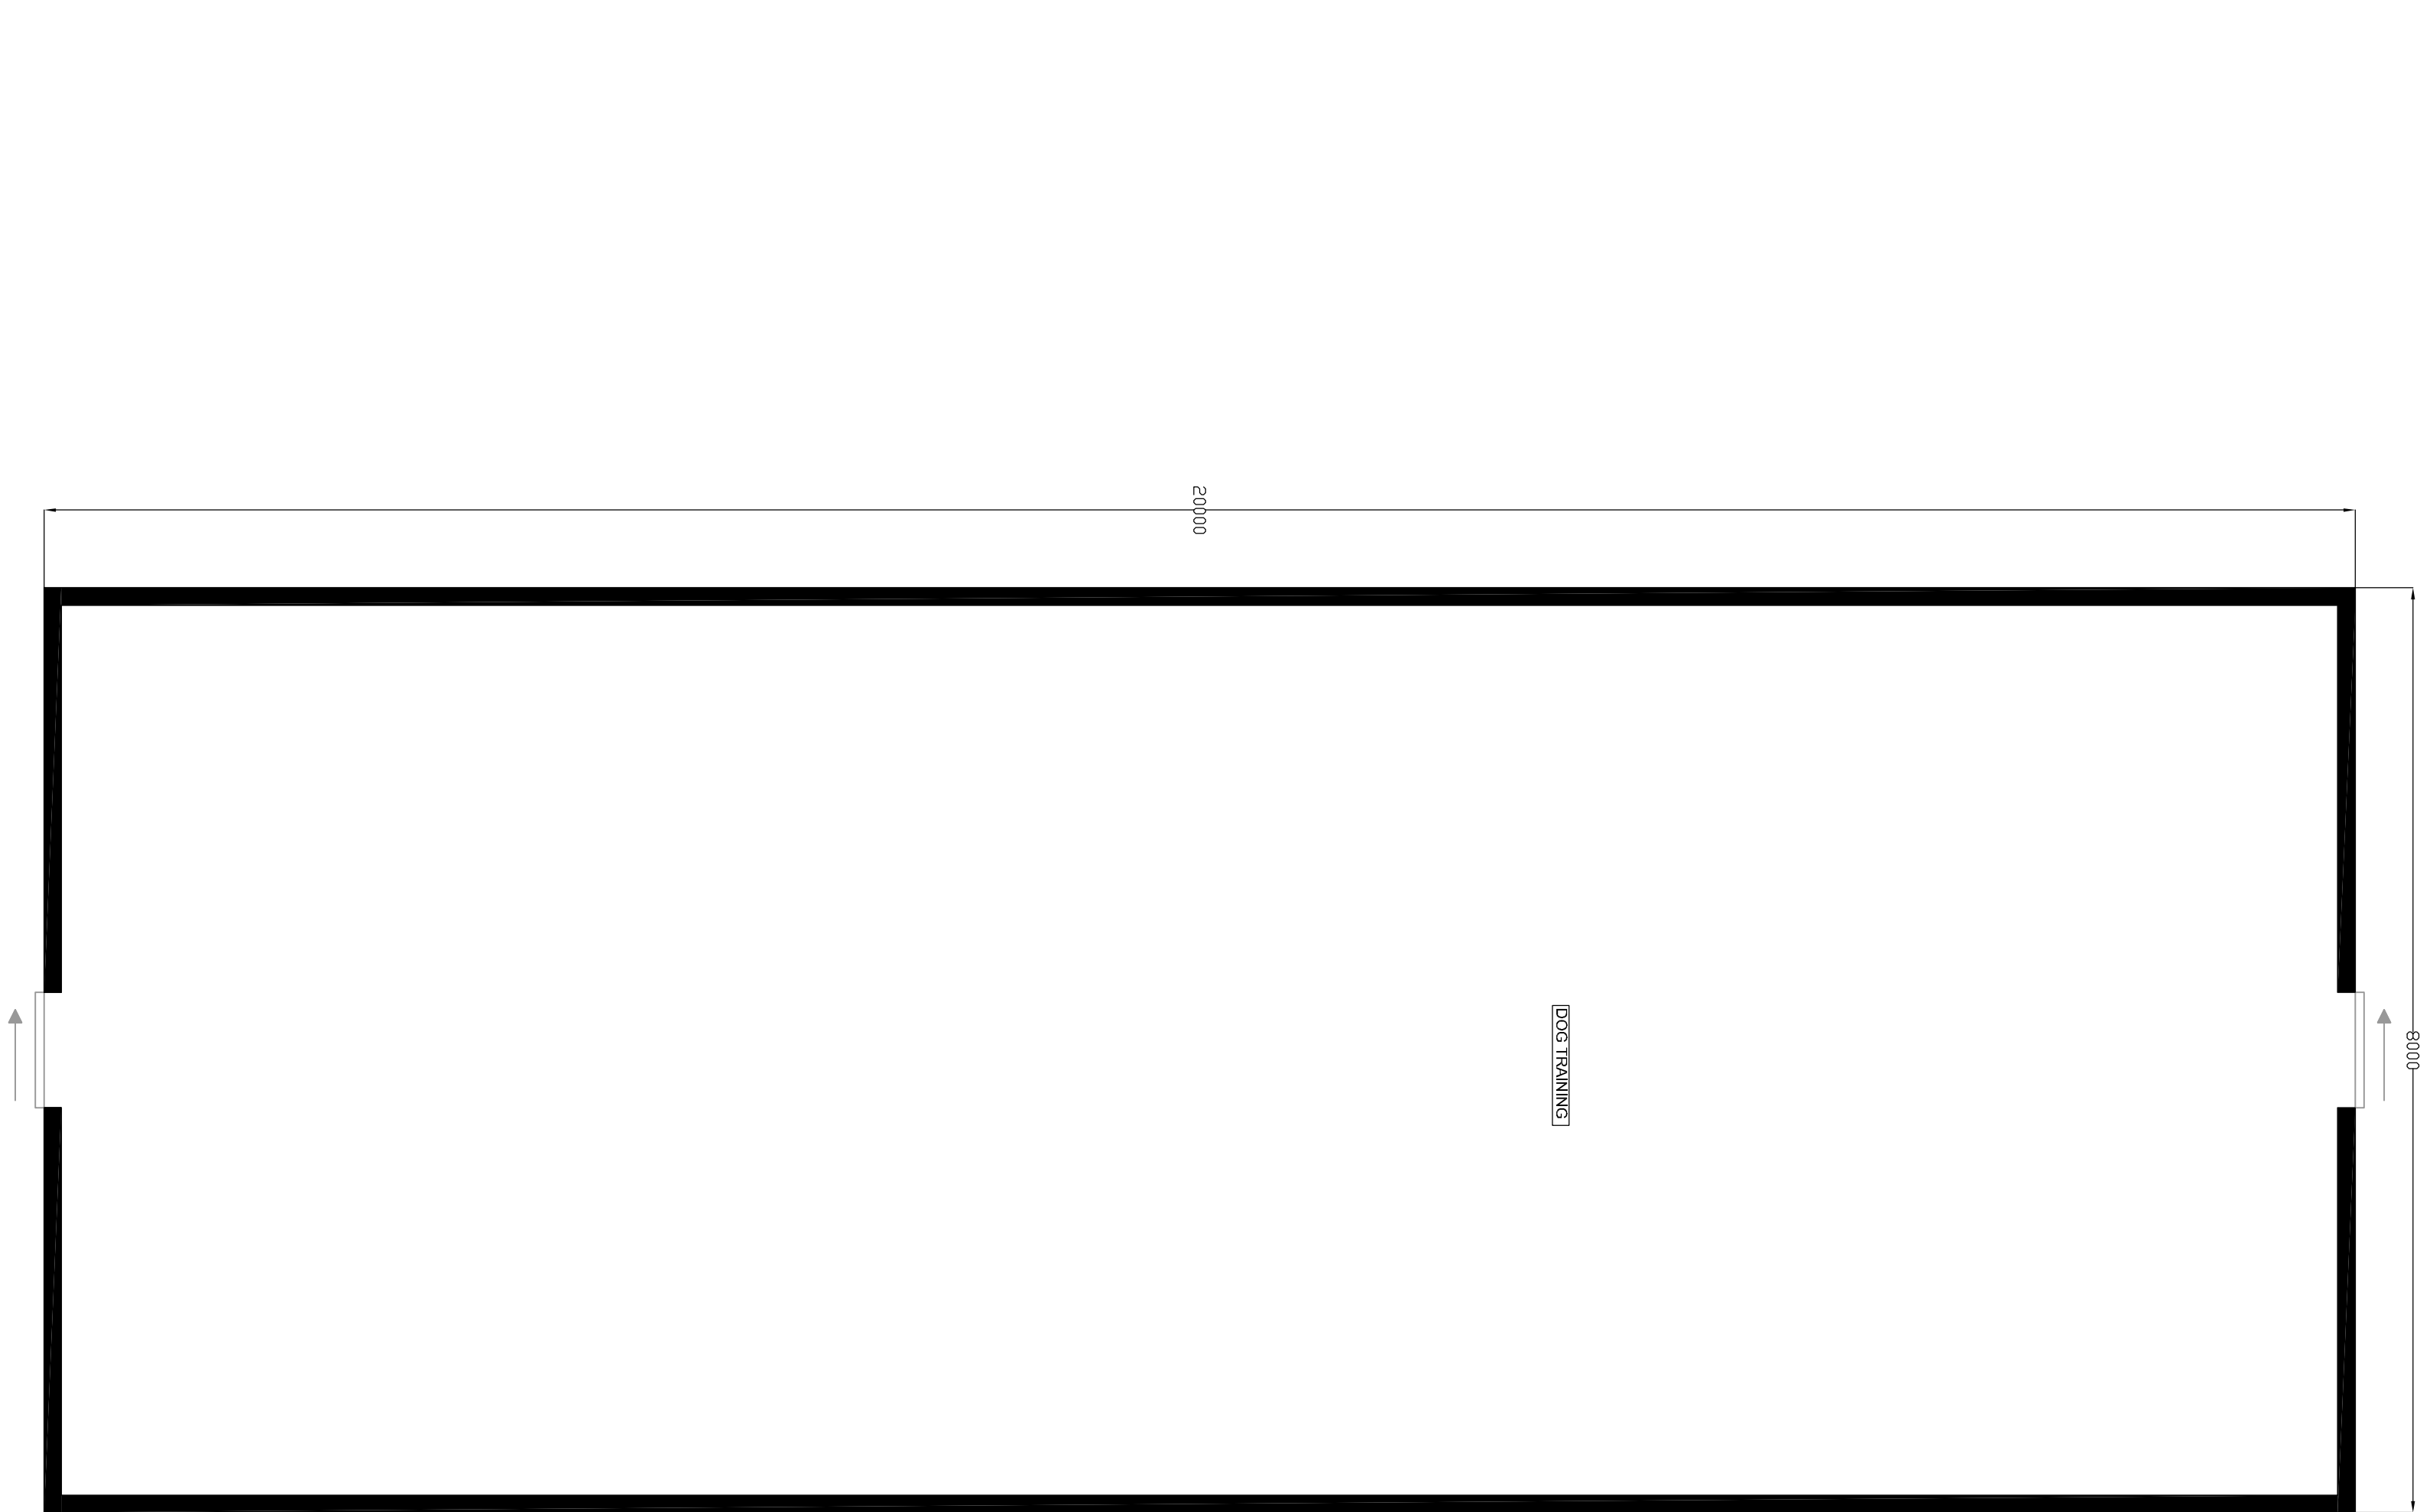

FLOOR PLAN BEFORE CHANGE OF USE
SCALE BAR 1:50 @ A1

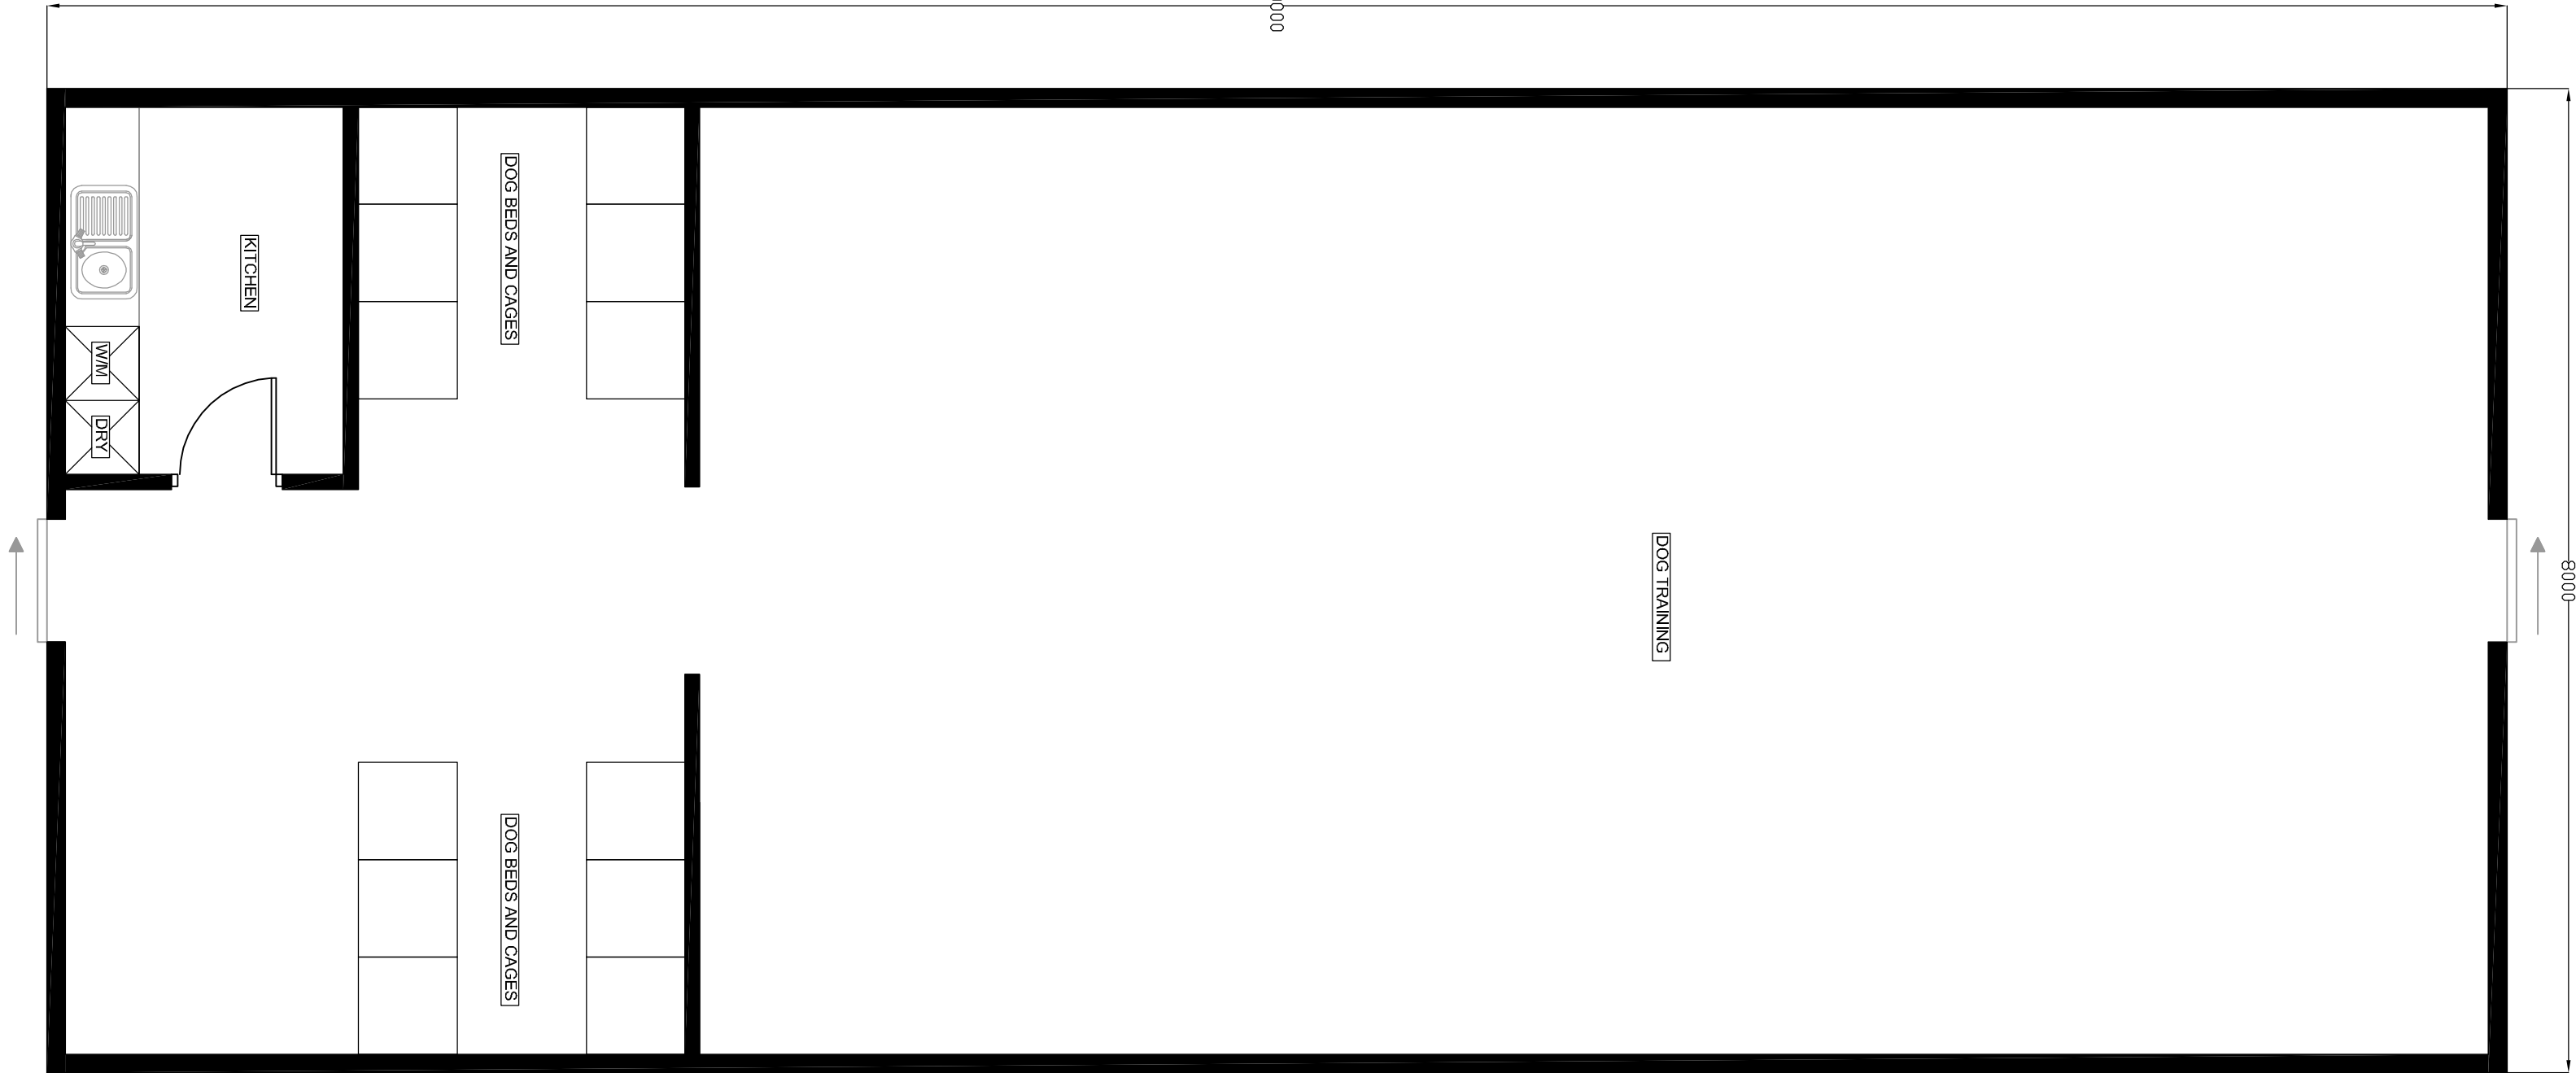

FLOOR PLAN AFTER CHANGE OF USE
SCALE BAR 1:50 @ A1

 

SCALE BAR 1:50 @ A1

REVISION	DESCRIPTION	DATE	BY

Cotswold Residential Design Ltd

Oxford Office: 137a Clarendon Mobile Home Park,
Milestone Road

Oxfordshire
OX18 3FU
Telephone: 07866736328
Email: info@cotswoldresidential.co.uk
www.cotswoldresidential.co.uk

DRAWING TITLE: FLOOR PLANS

SITE ADDRESS: HAREFIELD GROVE PARK, HAREFIELD, UB9 6UY

SCALE: 1:50 @ A1

DRAWN BY: BG

DATE: 18.06.23

DRAWING NO: HAREFIELD/01