




SHED 1 FLOOR PLAN AFTER CHANGE OF USE
SCALE BAR 1:100 @ A1

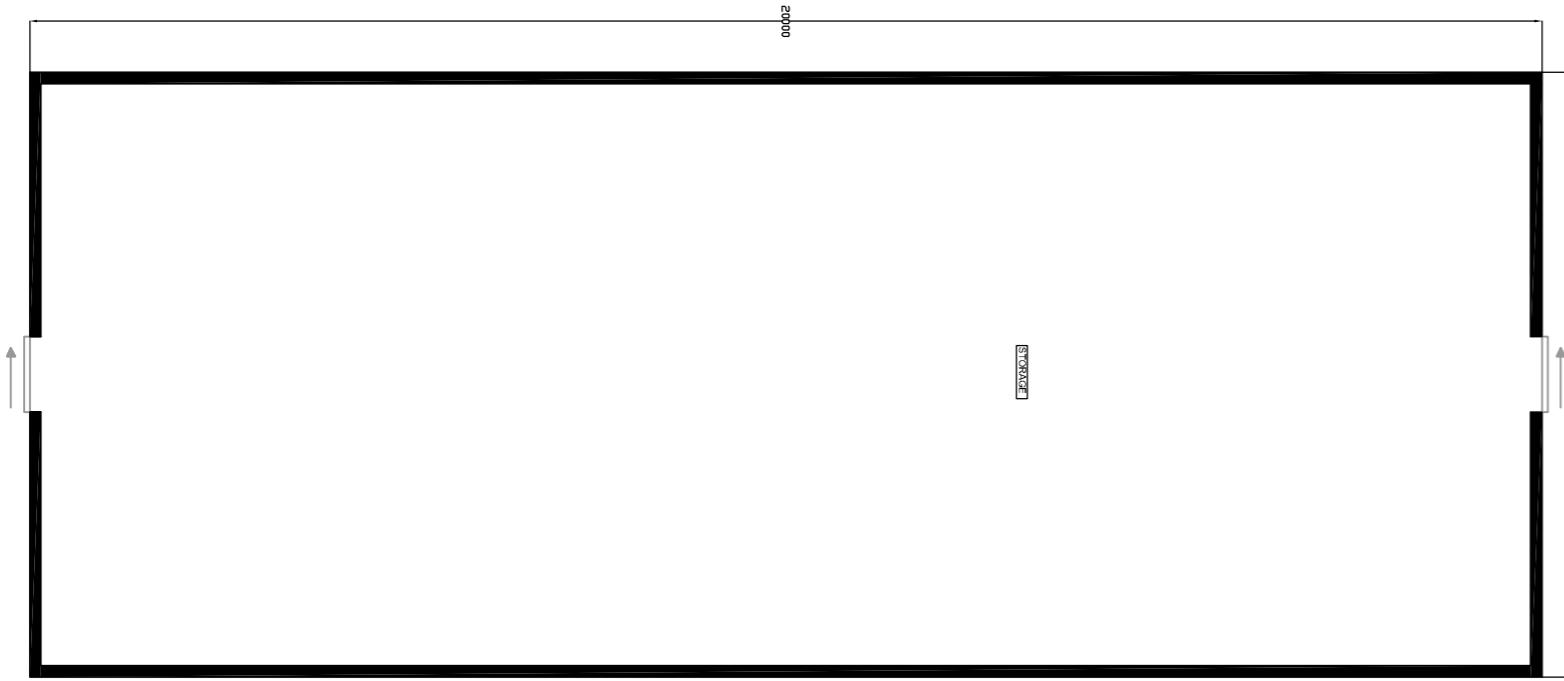


SHED 1 FLOOR PLAN BEFORE CHANGE OF USE
SCALE BAR 1:100 @ A1

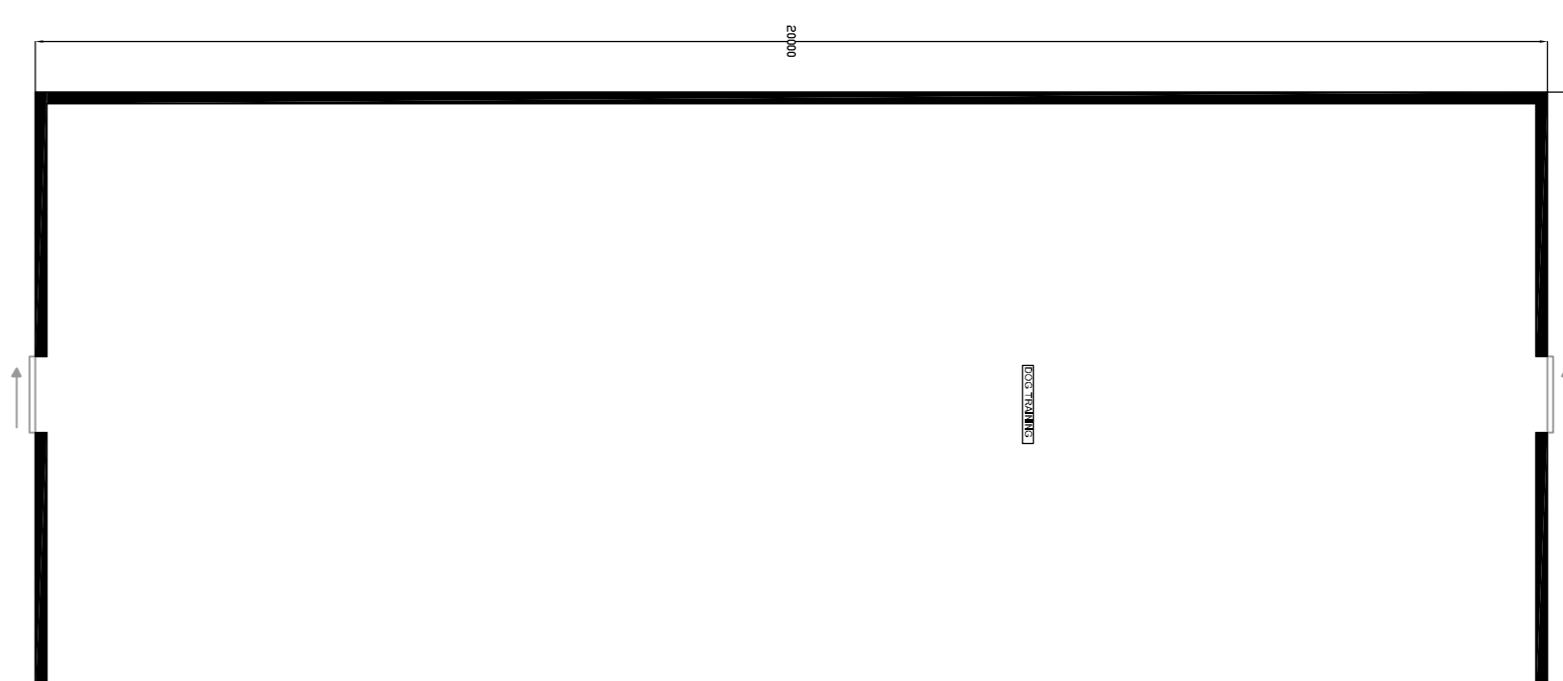


SHED 1 FLOOR PLAN AFTER CHANGE OF USE
SCALE BAR 1:100 @ A1

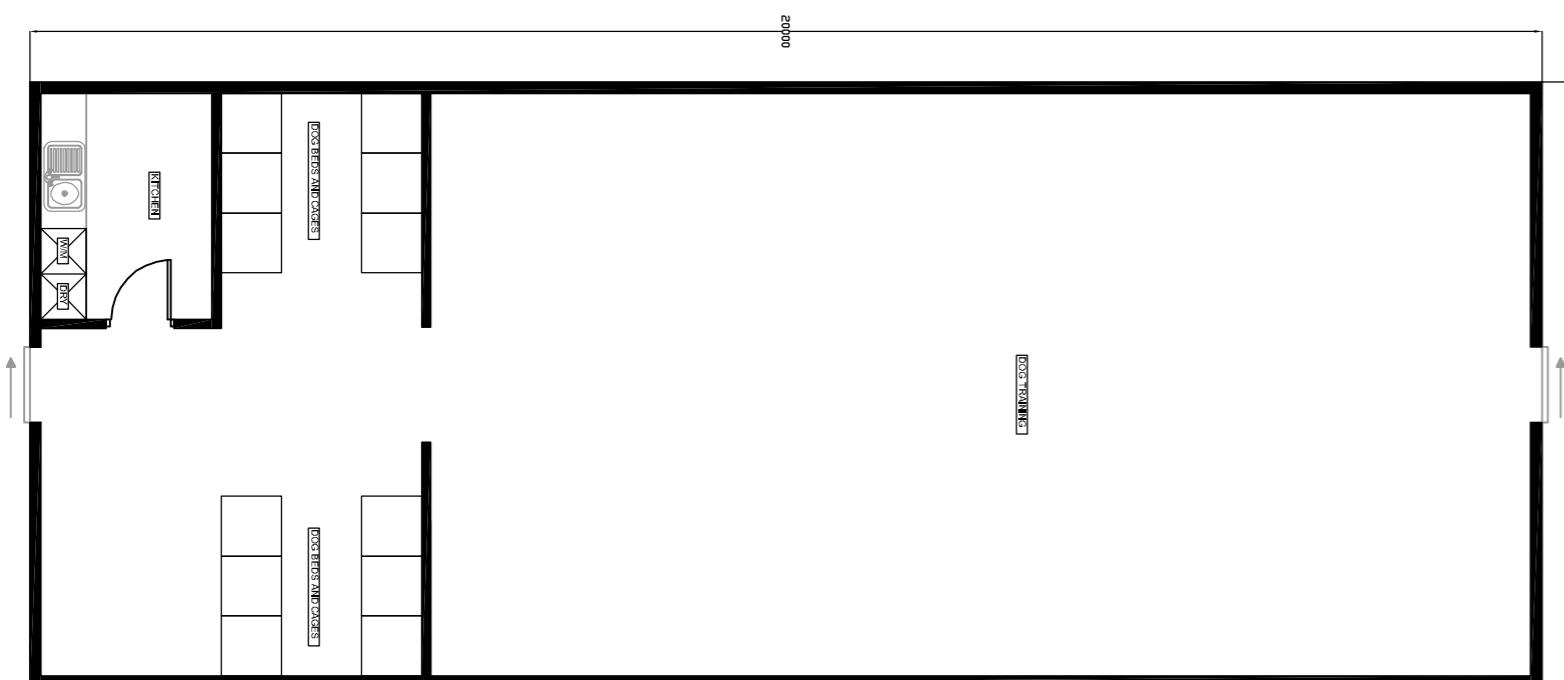


SHED 2 FLOOR PLAN BEFORE CHANGE OF USE
SCALE BAR 1:100 @ A1

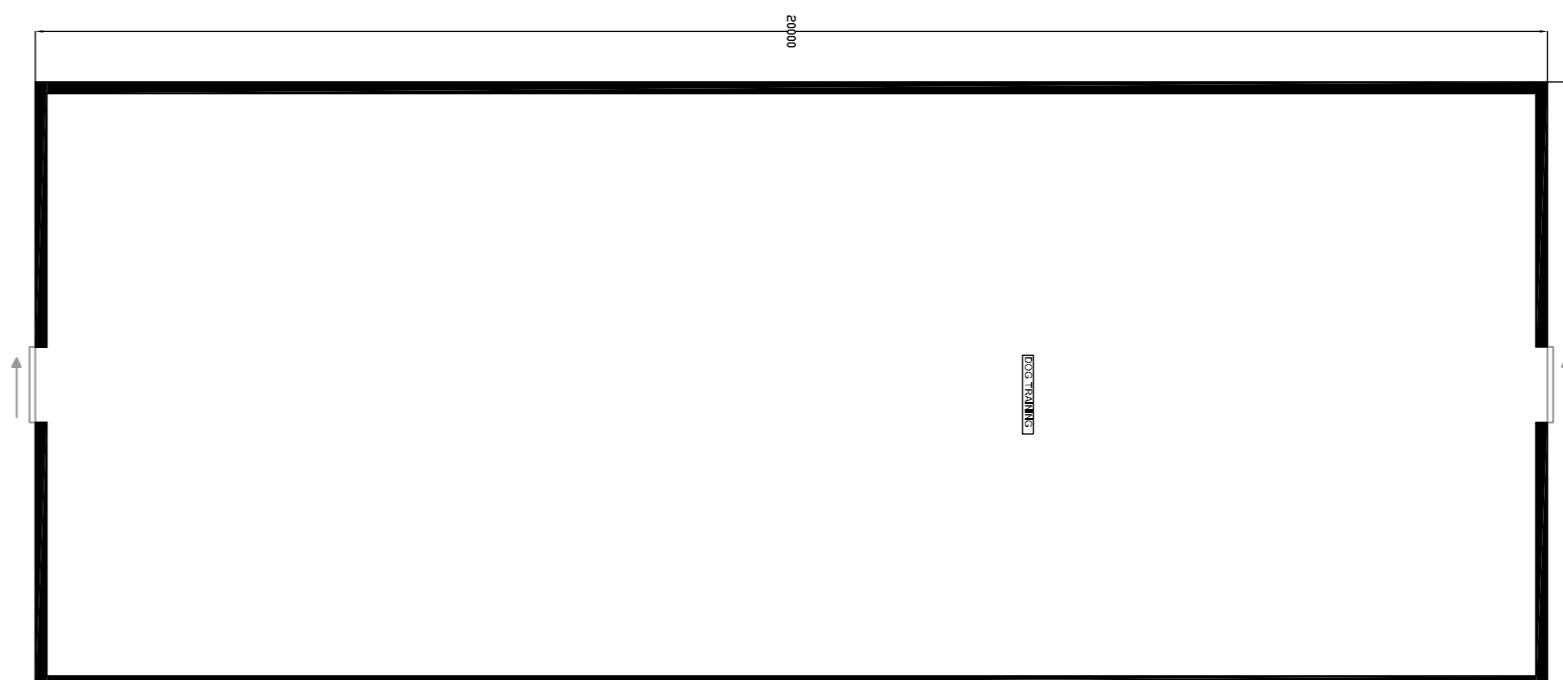

SHED 2 FLOOR PLAN AFTER CHANGE OF USE
SCALE BAR 1:100 @ A1

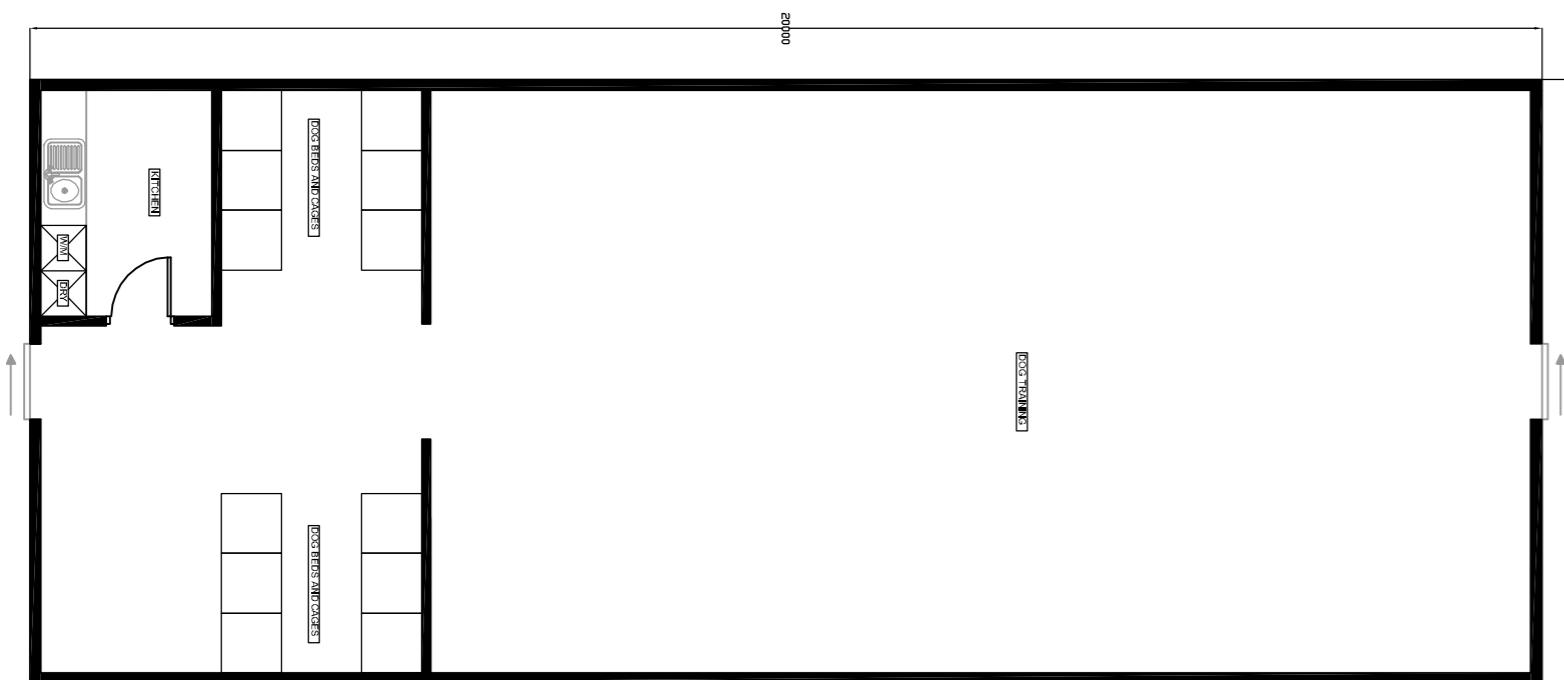

SHED 3 FLOOR PLAN BEFORE CHANGE OF USE
SCALE BAR 1:100 @ A1

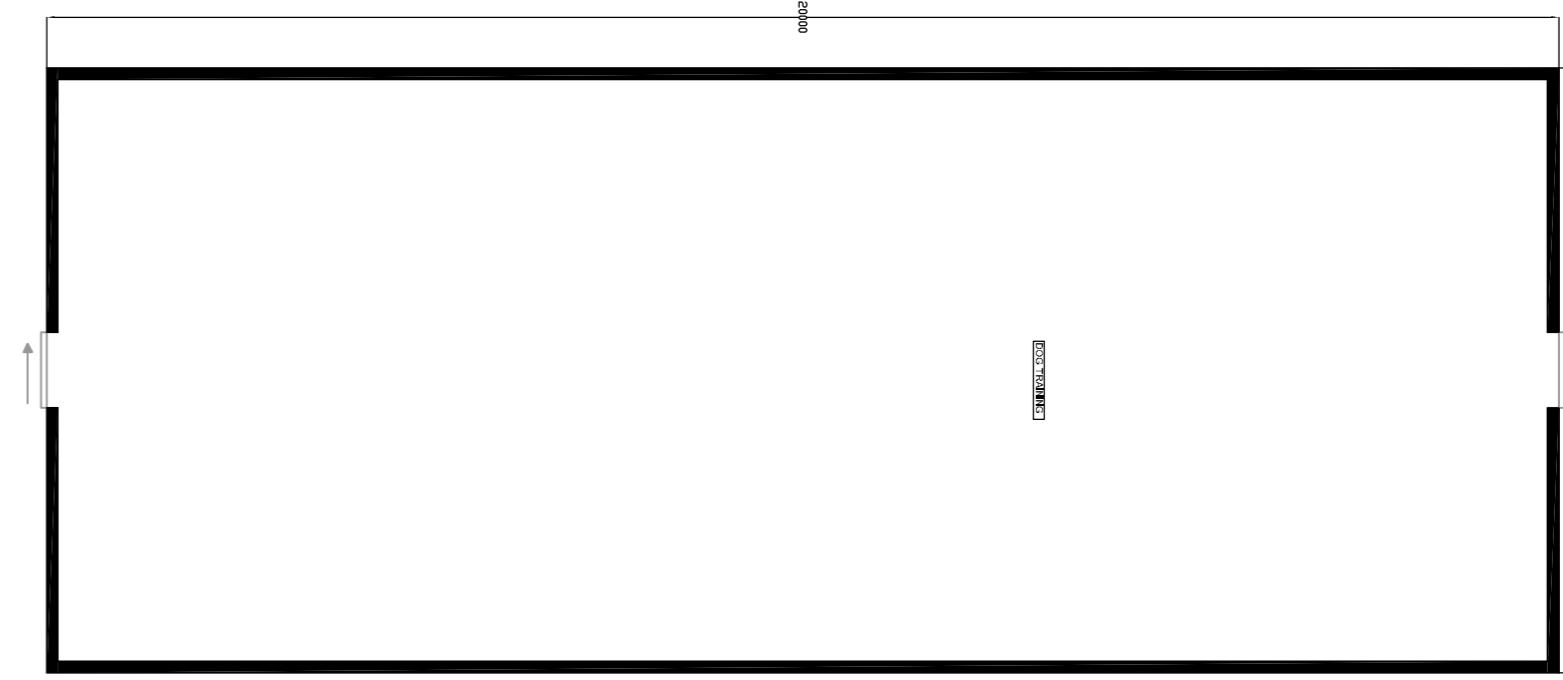

SHED 3 FLOOR PLAN AFTER CHANGE OF USE
SCALE BAR 1:100 @ A1

Cotswold Residential Design Ltd

Orkney Office: 378, Orkney Mobile Home Park,
Orkney Road
Cheltenham
Glos
OX18 4HU

Telephone: 07556786329

E-mail: cotswoldresidential@btconnect.com

DRAWING TITLE: FLOOR PLANS

SITE ADDRESS: HASEFIELD GROVE FARM, HASEFIELD, URN GUY

SCALE: 1:100 @ A1

DRAWN BY: BB

DATE: 19.06.23

DRAWING NO: HASEFIELD/01 REVISION A

SCALE BAR 1:100 @ A1