




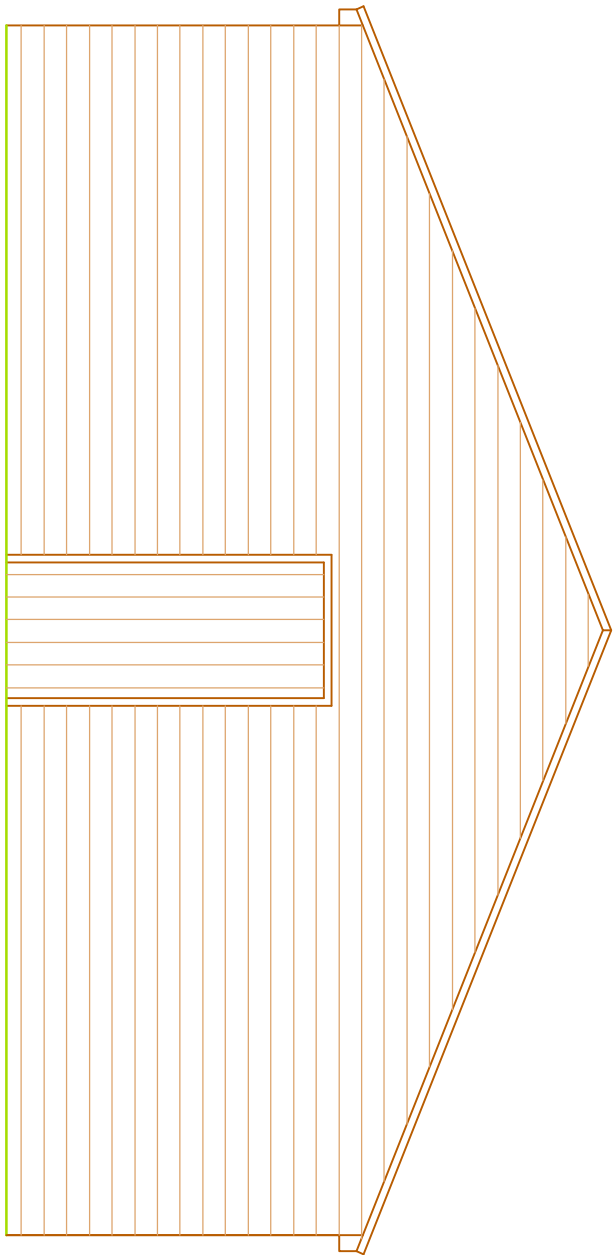


FRONT ELEVATION
SCALE BAR 1:50 @ A1

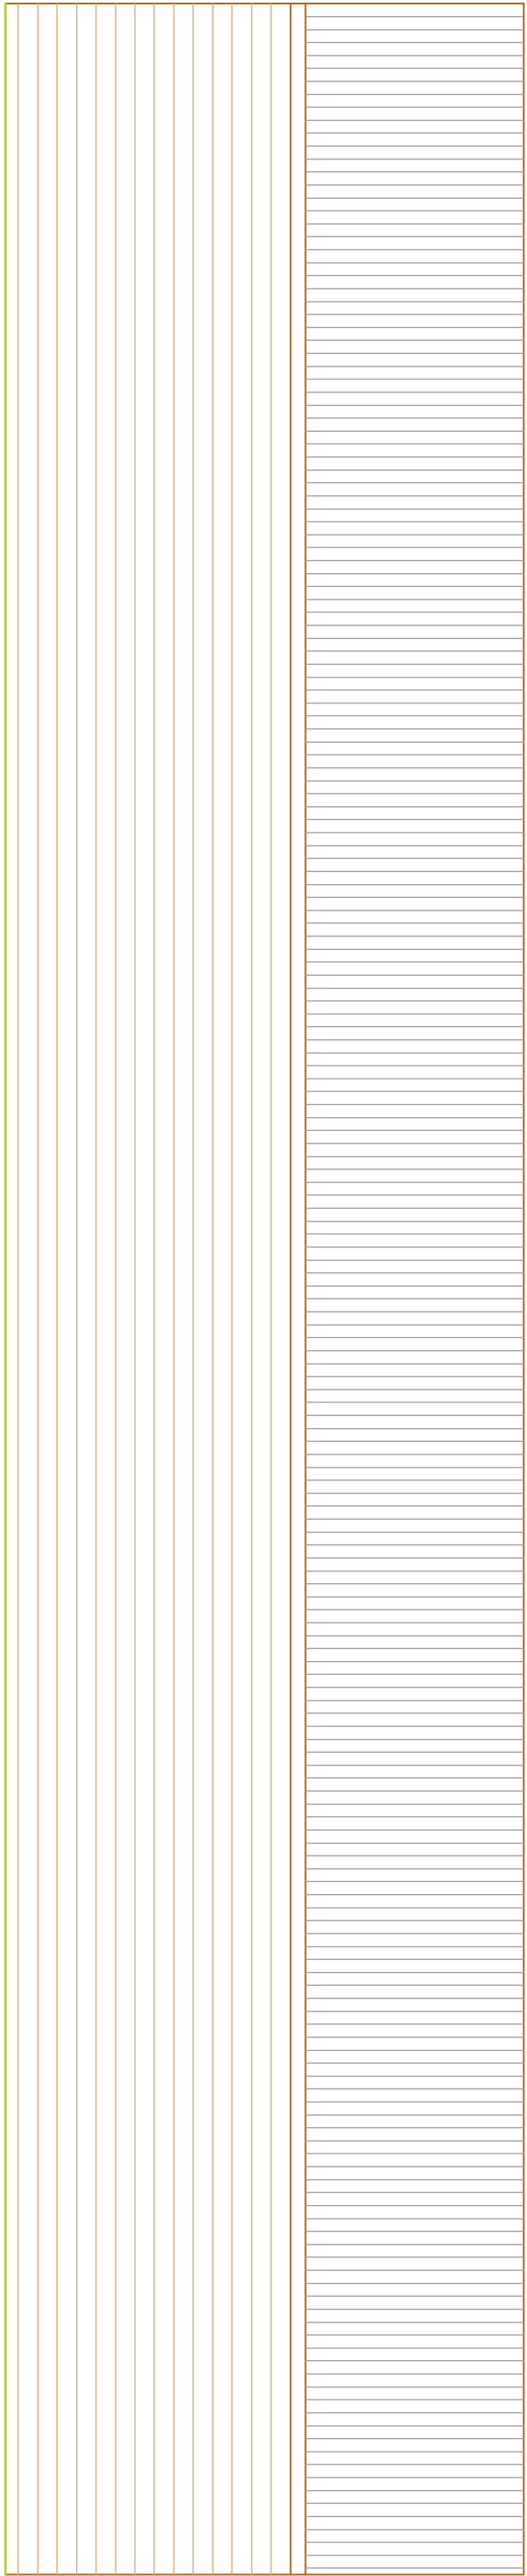


SIDE ELEVATION 1
SCALE BAR 1:50 @ A1

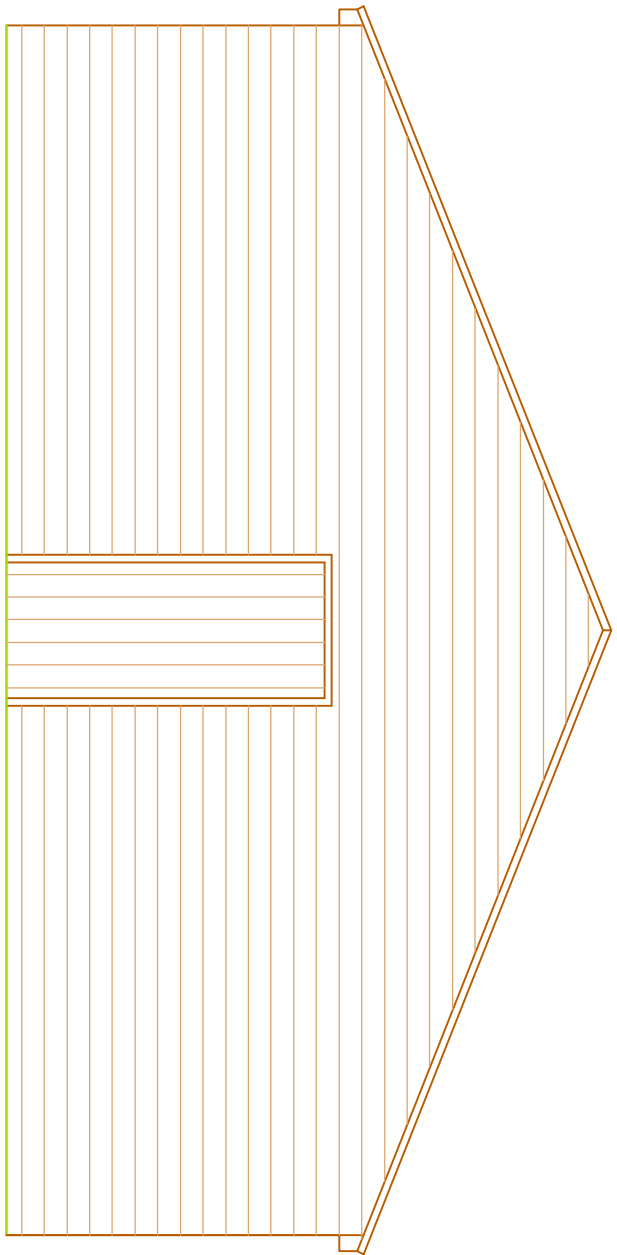

REAR ELEVATION
SCALE BAR 1:50 @ A1

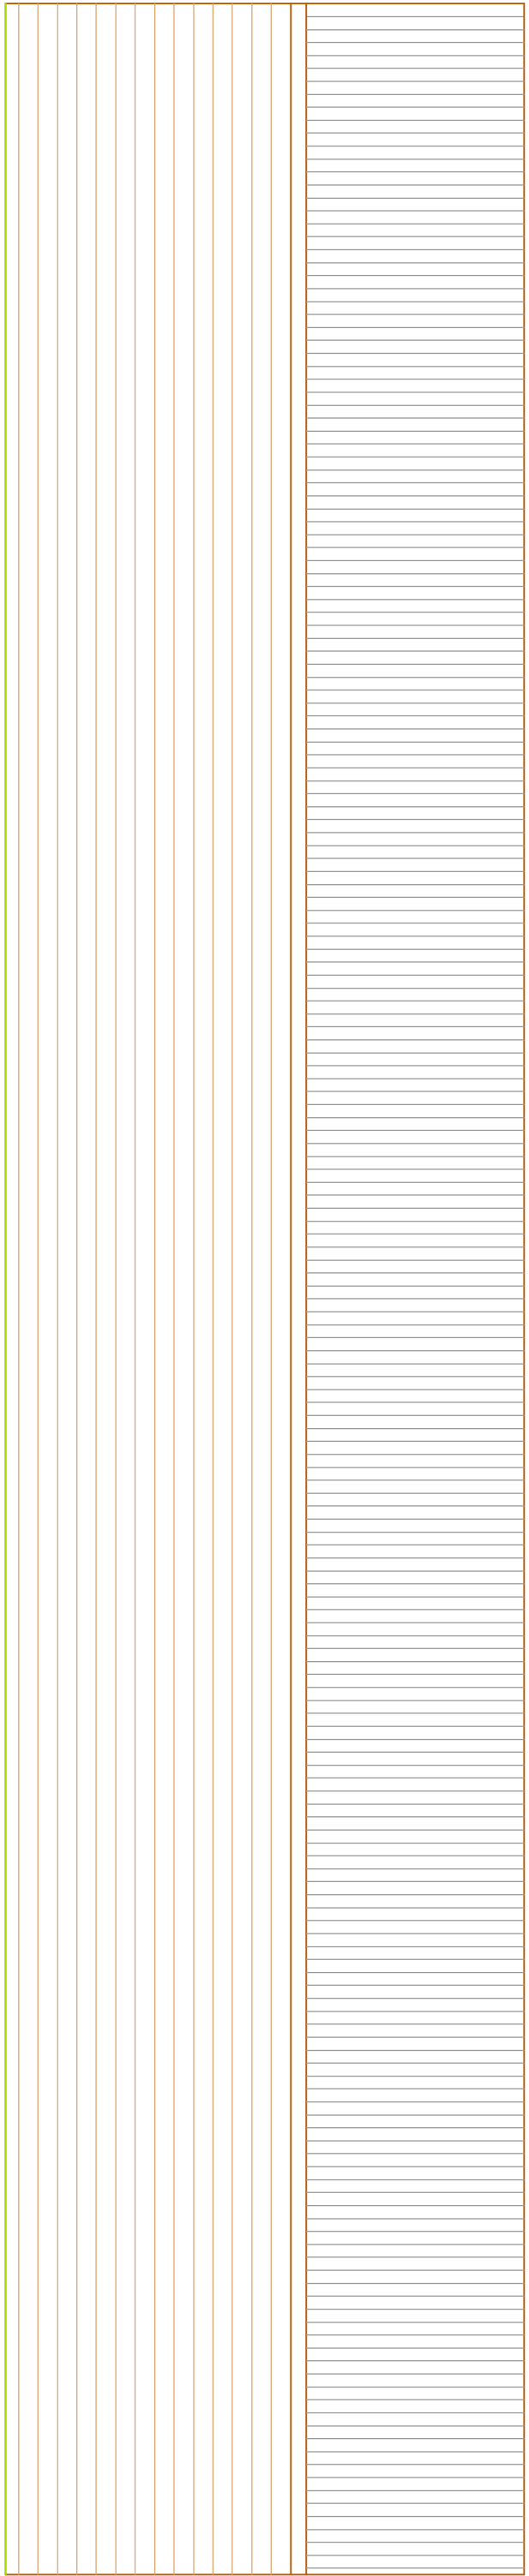

SIDE ELEVATION 2
SCALE BAR 1:50 @ A1

 

SCALE BAR 1:50 @ A1

Cotswold Residential Design Ltd		DATE	BY
REVISION	DESCRIPTION		
	Oxford Office: 137a Clarendon Mobile Home Park, Milestones Road Oxfordshire OX18 3FU Telephone: 07866736308 Email: info@cotswoldresidential.co.uk		
DRAWING TITLE: ELEVATIONS			
SITE ADDRESS: HAREFIELD GROVE PARK, HAREFIELD, UB9 6UY			
SCALE: 1:50 @ A1		DRAWN BY: BG	
DATE: 18.06.23			
DRAWING NO: HAREFIELD/02			