



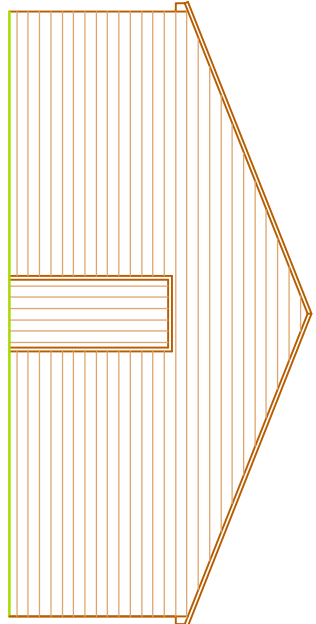

SHED 1 FRONT ELEVATION BEFORE
SCALE BAR 1:100 @ A1




SHED 1 SIDE ELEVATION 1 BEFORE
SCALE BAR 1:100 @ A1

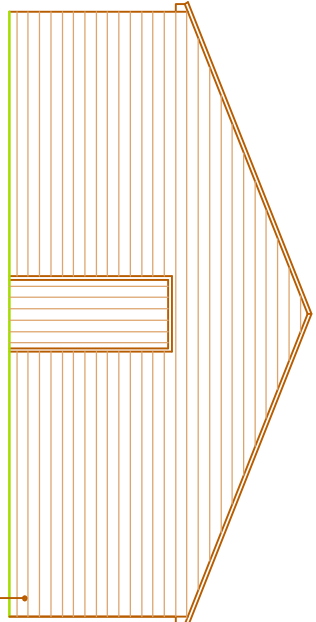

SHED 1 FRONT ELEVATION AFTER
SCALE BAR 1:100 @ A1




SHED 1 SIDE ELEVATION 1 AFTER
SCALE BAR 1:100 @ A1

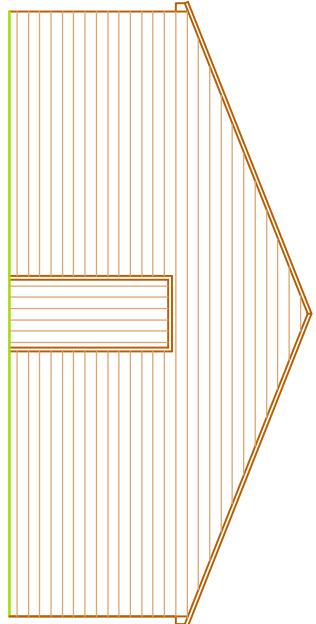

SHED 2 FRONT ELEVATION BEFORE
SCALE BAR 1:100 @ A1




SHED 2 SIDE ELEVATION 2 BEFORE
SCALE BAR 1:100 @ A1

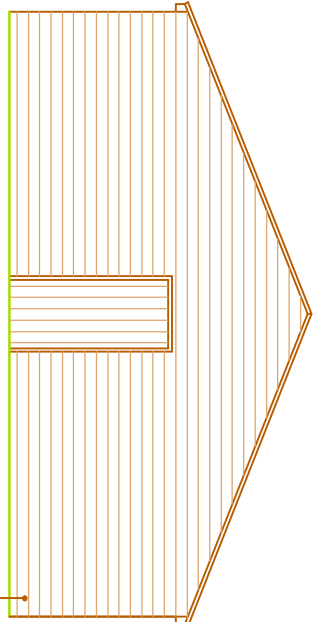


SHED 2 FRONT ELEVATION AFTER
SCALE BAR 1:100 @ A1




SHED 2 SIDE ELEVATION 2 AFTER
SCALE BAR 1:100 @ A1

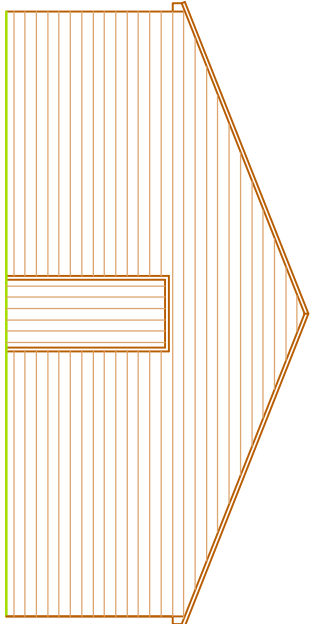

SHED 3 FRONT ELEVATION BEFORE
SCALE BAR 1:100 @ A1

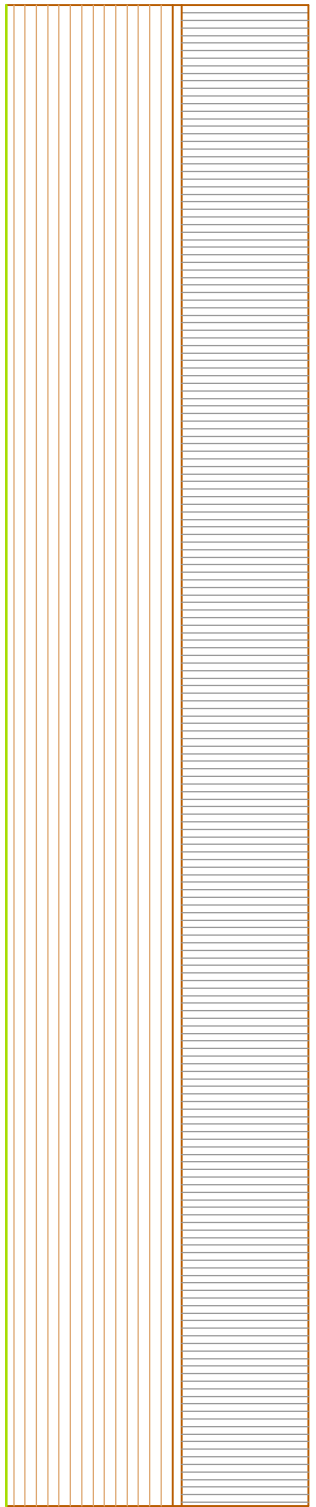


SHED 3 SIDE ELEVATION 3 BEFORE
SCALE BAR 1:100 @ A1

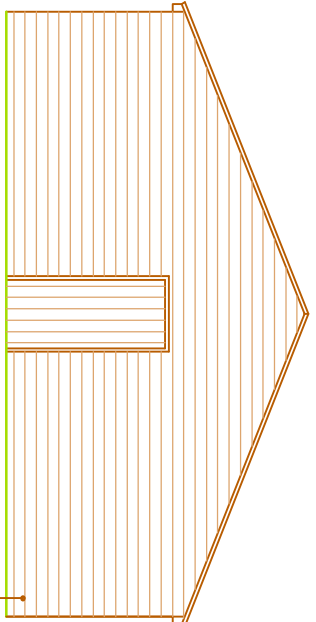

SHED 3 FRONT ELEVATION AFTER
SCALE BAR 1:100 @ A1




SHED 3 SIDE ELEVATION 3 AFTER
SCALE BAR 1:100 @ A1

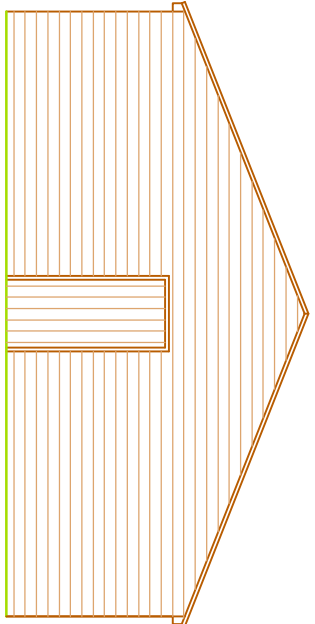


SHED 4 FRONT ELEVATION BEFORE
SCALE BAR 1:100 @ A1




SHED 4 SIDE ELEVATION 4 BEFORE
SCALE BAR 1:100 @ A1

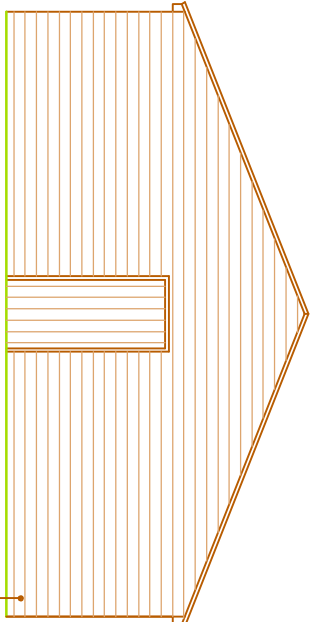


SHED 4 FRONT ELEVATION AFTER
SCALE BAR 1:100 @ A1

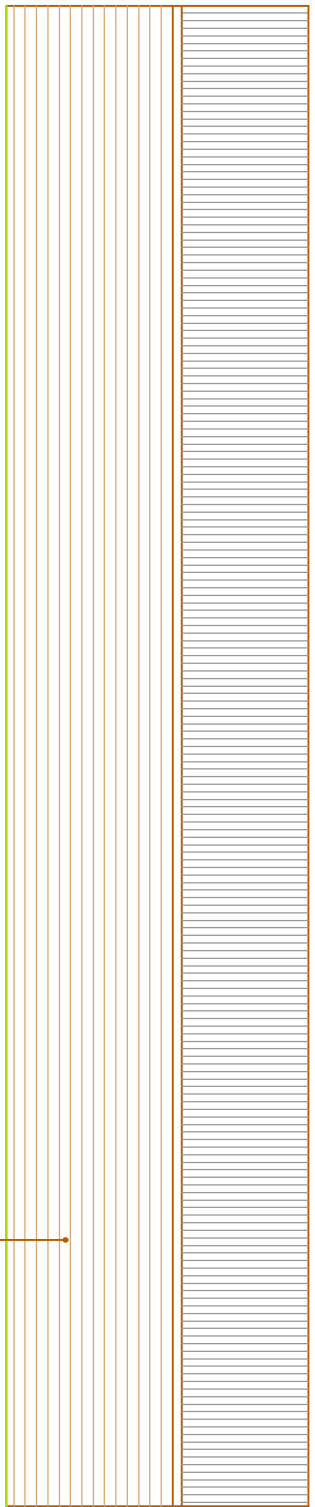


SHED 4 SIDE ELEVATION 4 AFTER
SCALE BAR 1:100 @ A1

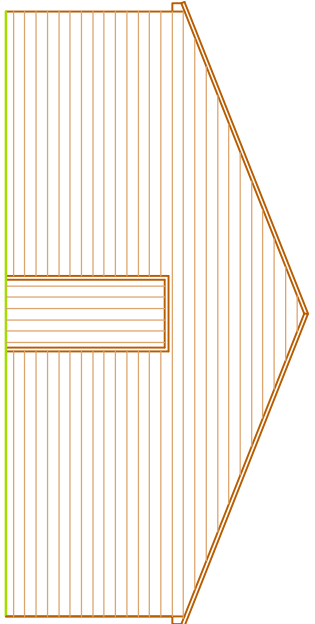


SHED 5 FRONT ELEVATION BEFORE
SCALE BAR 1:100 @ A1

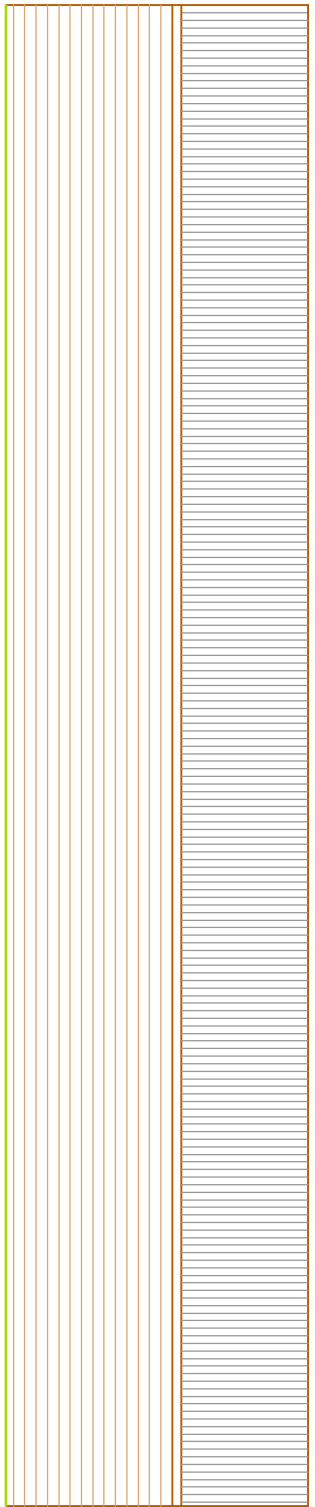


SHED 5 SIDE ELEVATION 5 BEFORE
SCALE BAR 1:100 @ A1

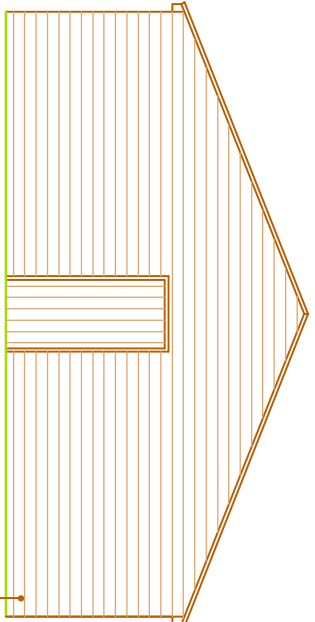


SHED 5 FRONT ELEVATION AFTER
SCALE BAR 1:100 @ A1

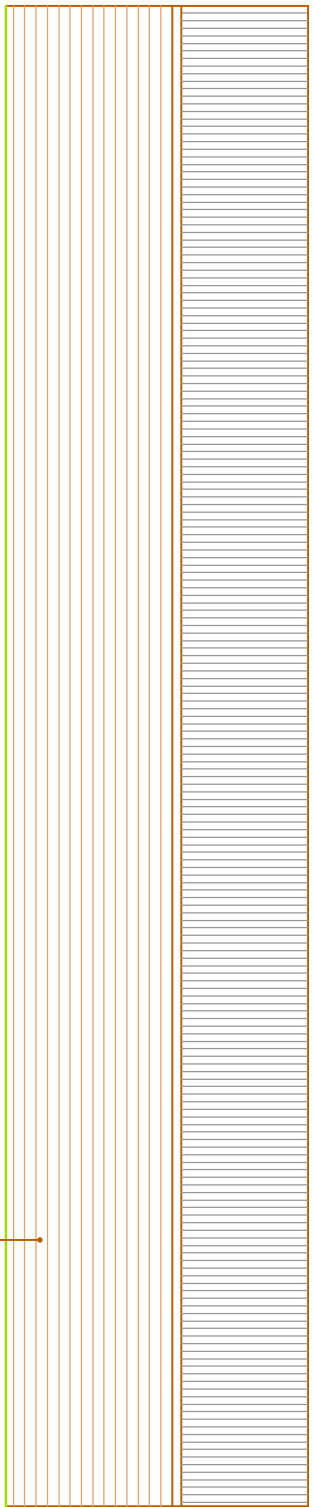


SHED 5 SIDE ELEVATION 5 AFTER
SCALE BAR 1:100 @ A1

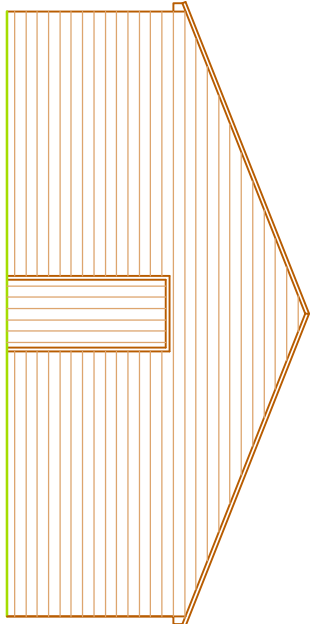


SHED 6 FRONT ELEVATION BEFORE
SCALE BAR 1:100 @ A1

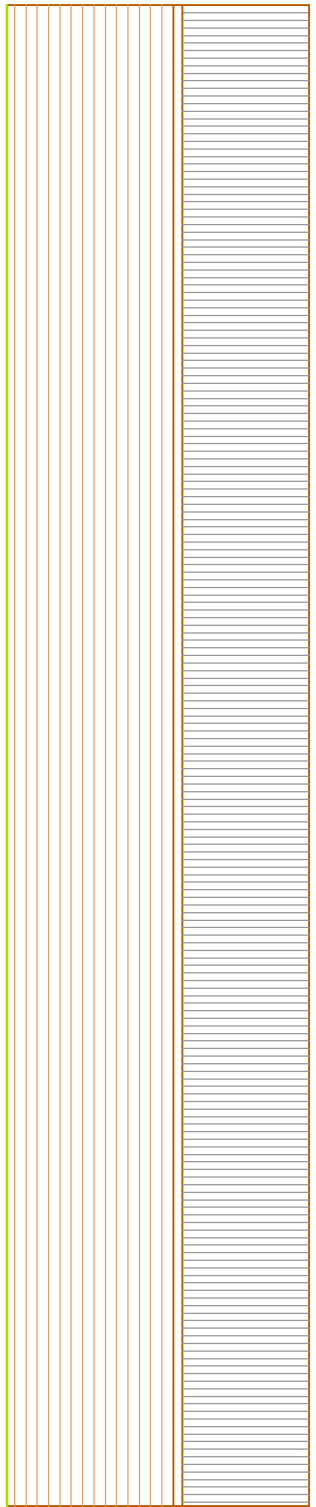

SHED 6 SIDE ELEVATION 6 BEFORE
SCALE BAR 1:100 @ A1

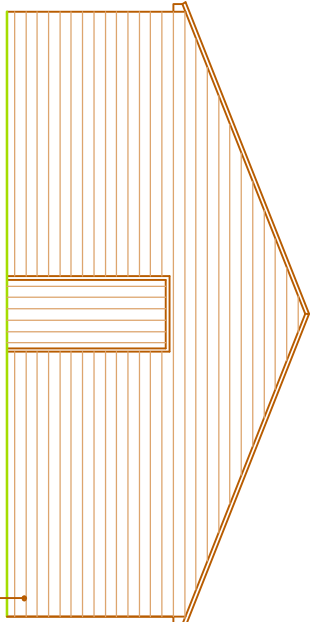

SHED 6 FRONT ELEVATION AFTER
SCALE BAR 1:100 @ A1

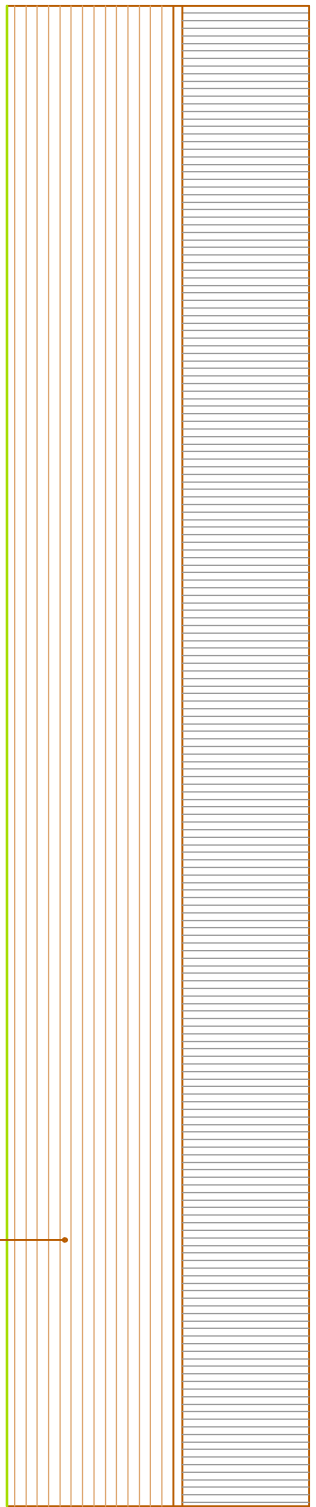

SHED 6 SIDE ELEVATION 6 AFTER
SCALE BAR 1:100 @ A1

Cotswold Residential Design Ltd

Oxford Office: 137a Chiswick Mobile Home Park,

Oxfordshire,

Telephone: 01865 319338

Email:cotswoldresidential@yahoo.com

DRAWING TITLE: EXISTING AND PROPOSED ELEVATIONS

SITE ADDRESS: HAREFIELD GROVE FARM, HAREFIELD, WUP9 6UY

SCALE: 1:100 @ A1

DATE: 18.06.23

DRAWING NO: HAREFIELD02 REVISION A

REVISION	DESCRIPTION	DATE	BY
A	PLANS REVIEWED FOLLOWING CLIENTS COMMENTS	26.09.23	BG