
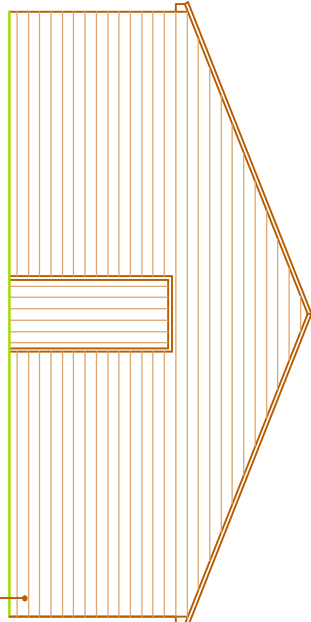


[SHED 1 REMAINS UN-CLAD IN NEW SOFTWOOD T & G WOOD BOARDING]

[SHED 1 REMAINS UN-CLAD IN NEW SOFTWOOD T & G WOOD BOARDING]

[SHED 1 REMAINS UN-CLAD IN NEW SOFTWOOD T & G WOOD BOARDING]

[SHED 1 REMAINS UN-CLAD IN NEW SOFTWOOD T & G WOOD BOARDING]


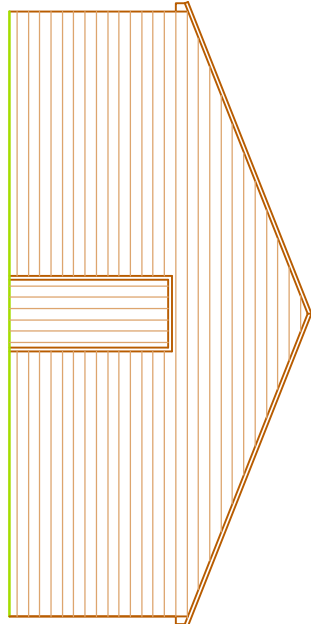


SHED 2 REAR ELEVATION BEFORE  
SCALE BAR 1:100 @ A1

SHED 2 SIDE ELEVATION 2 BEFORE  
SCALE BAR 1:100 @ A1

SHED 2 REAR ELEVATION AFTER  
SCALE BAR 1:100 @ A1

SHED 2 SIDE ELEVATION 2 AFTER  
SCALE BAR 1:100 @ A1



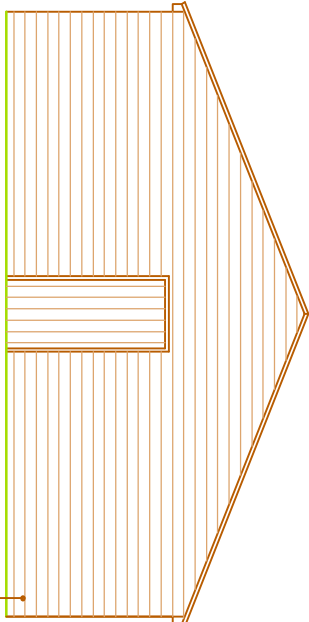
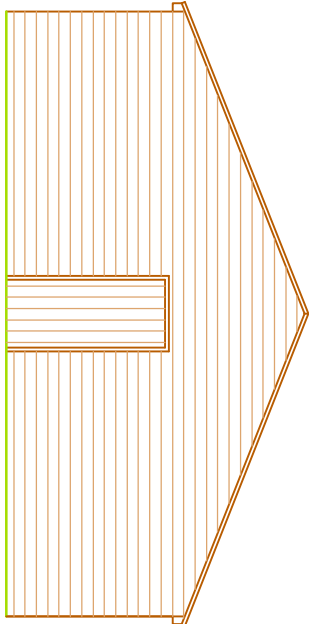


SHED 2 FRONT ELEVATION BEFORE  
SCALE BAR 1:100 @ A1

SHED 2 SIDE ELEVATION 1 BEFORE  
SCALE BAR 1:100 @ A1

SHED 2 REAR ELEVATION AFTER  
SCALE BAR 1:100 @ A1

SHED 2 SIDE ELEVATION 1 AFTER  
SCALE BAR 1:100 @ A1

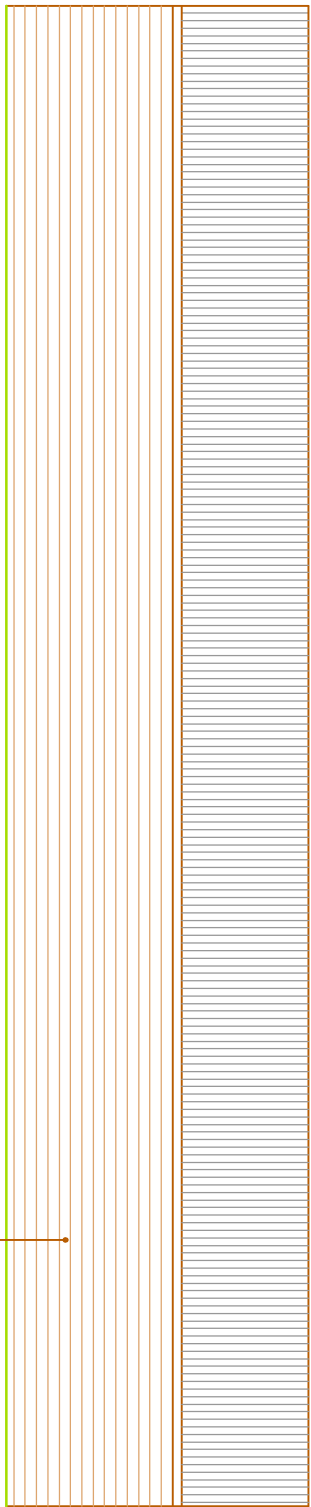
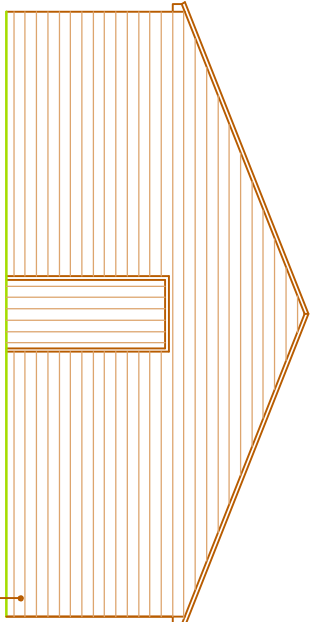
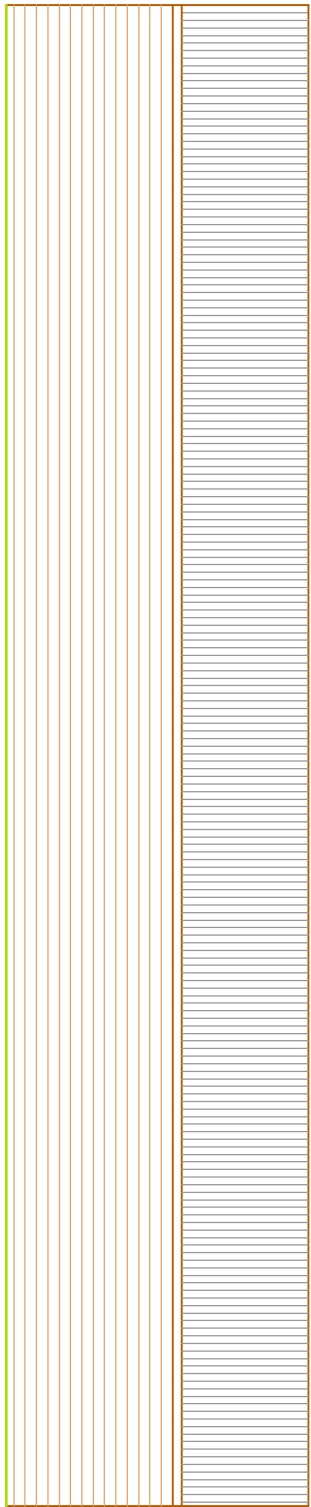
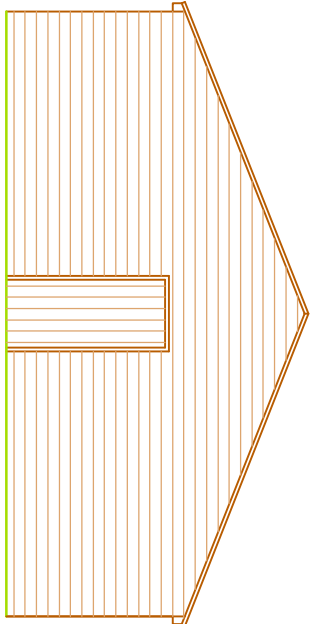


SHED 2 REAR ELEVATION BEFORE  
SCALE BAR 1:100 @ A1

SHED 2 SIDE ELEVATION 2 BEFORE  
SCALE BAR 1:100 @ A1

SHED 2 REAR ELEVATION AFTER  
SCALE BAR 1:100 @ A1

SHED 2 SIDE ELEVATION 2 AFTER  
SCALE BAR 1:100 @ A1

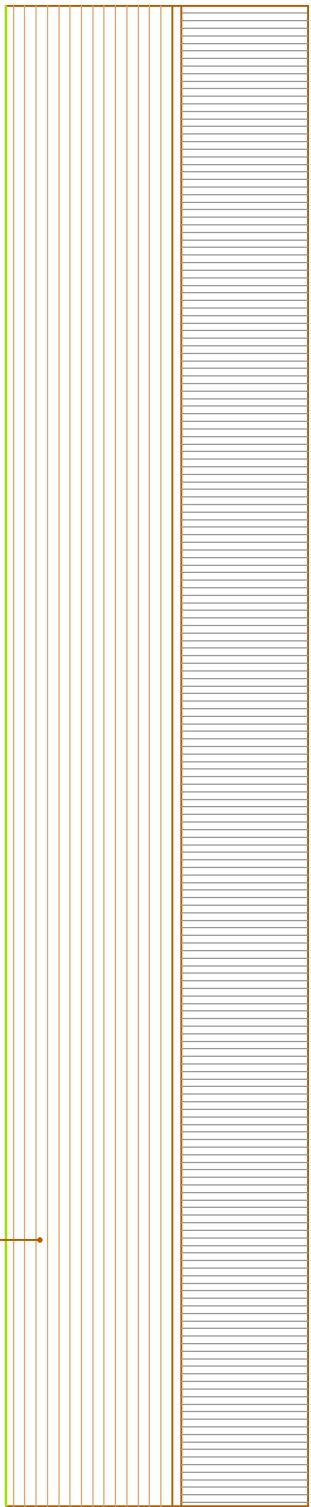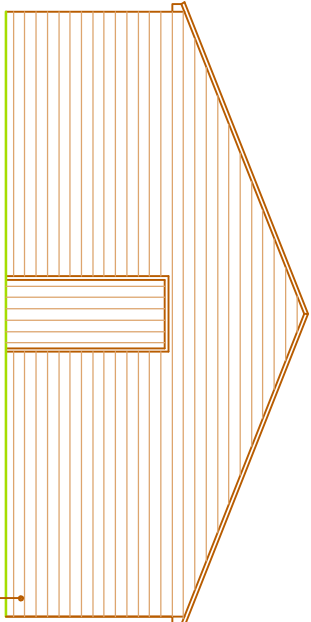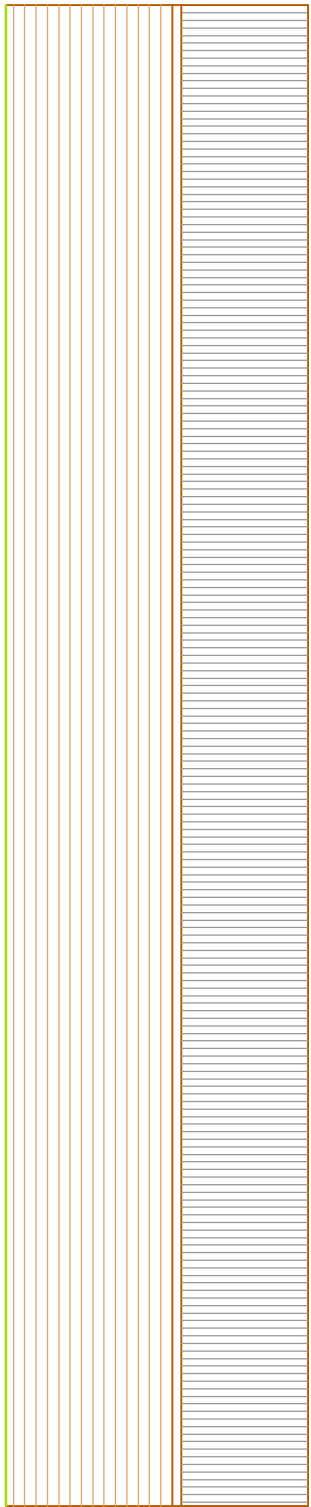
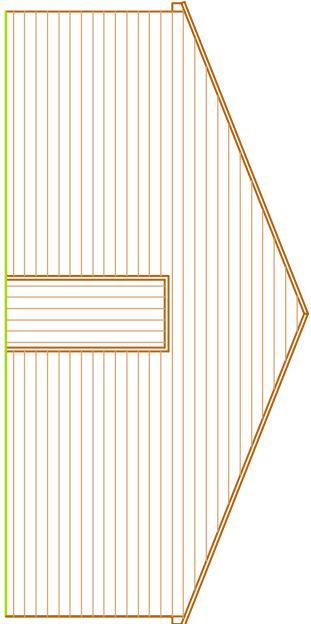


SHED 3 FRONT ELEVATION BEFORE  
SCALE BAR 1:100 @ A1

SHED 3 SIDE ELEVATION 1 BEFORE  
SCALE BAR 1:100 @ A1

SHED 3 FRONT ELEVATION AFTER  
SCALE BAR 1:100 @ A1

SHED 3 SIDE ELEVATION 1 AFTER  
SCALE BAR 1:100 @ A1

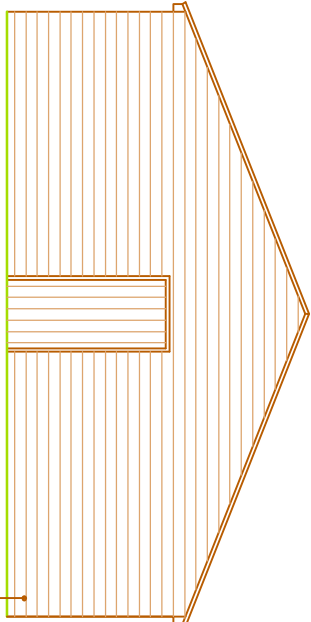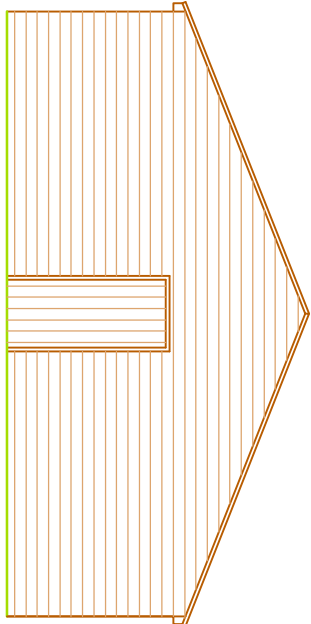

SHED 3 REAR ELEVATION BEFORE  
SCALE BAR 1:100 @ A1

SHED 3 SIDE ELEVATION 2 BEFORE  
SCALE BAR 1:100 @ A1

SHED 3 REAR ELEVATION AFTER  
SCALE BAR 1:100 @ A1

SHED 3 SIDE ELEVATION 2 AFTER  
SCALE BAR 1:100 @ A1

1"=10'  
SCALE BAR 1:50 @ A1

Cotswold Residential Design Ltd

Oxford Office: 137a Cherton Mobile Home Park,  
Caversham Road

Oxfordshire,

Telephone: 01865 321328  
Email: cotswoldresidential@yahoo.com

DRAWING TITLE: EXISTING AND PROPOSED ELEVATIONS

SITE ADDRESS: HAREFIELD GROVE FARM, HAREFIELD, URG GUY

SCALE: 1:100 @ A1

DATE: 18.06.23

DRAWING NO: HAREFIELD002 REVISION B

REVISION	DESCRIPTION	DATE	BY
B	PLANS REVISED FOLLOWING CLIENTS	18.06.23	BG
A	PLANS REVISED FOLLOWING CLIENTS	26.09.23	BG