



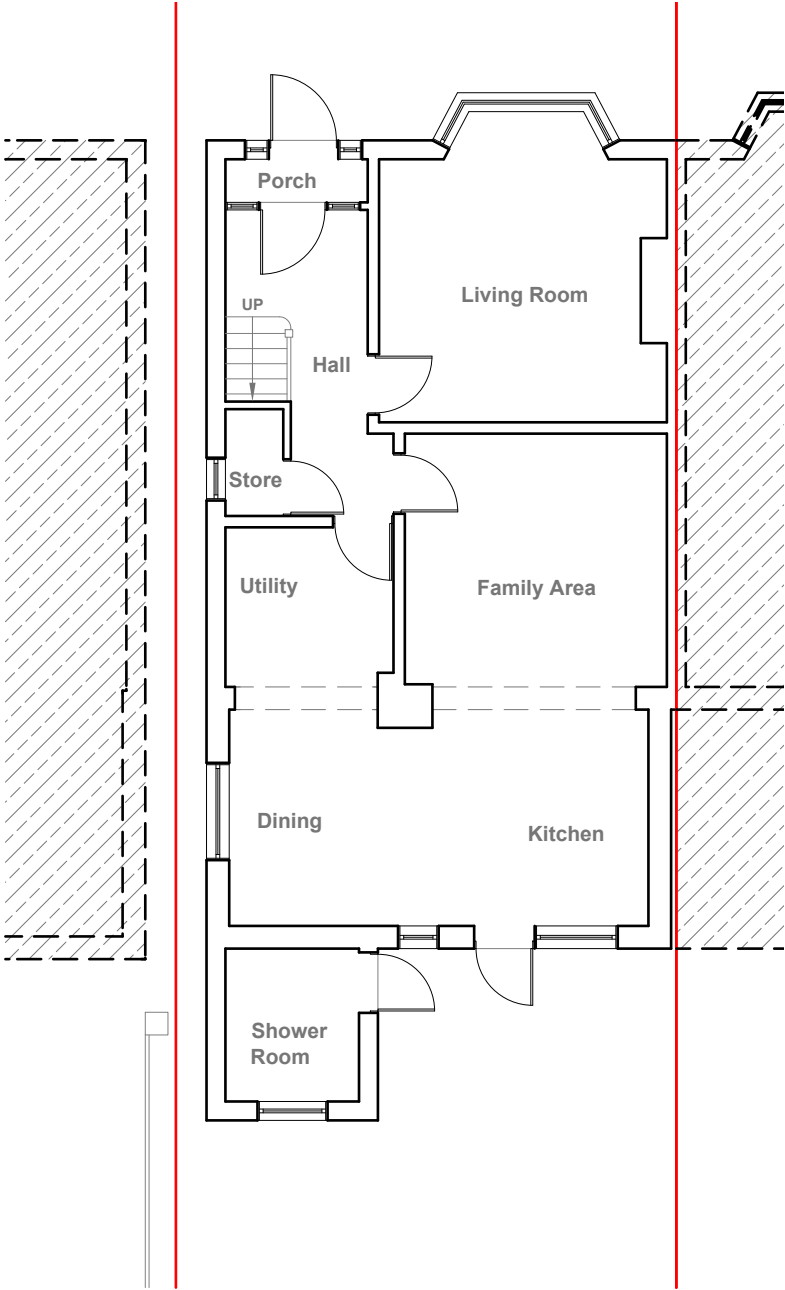

Existing Ground Floor Plan
Scale 1:100

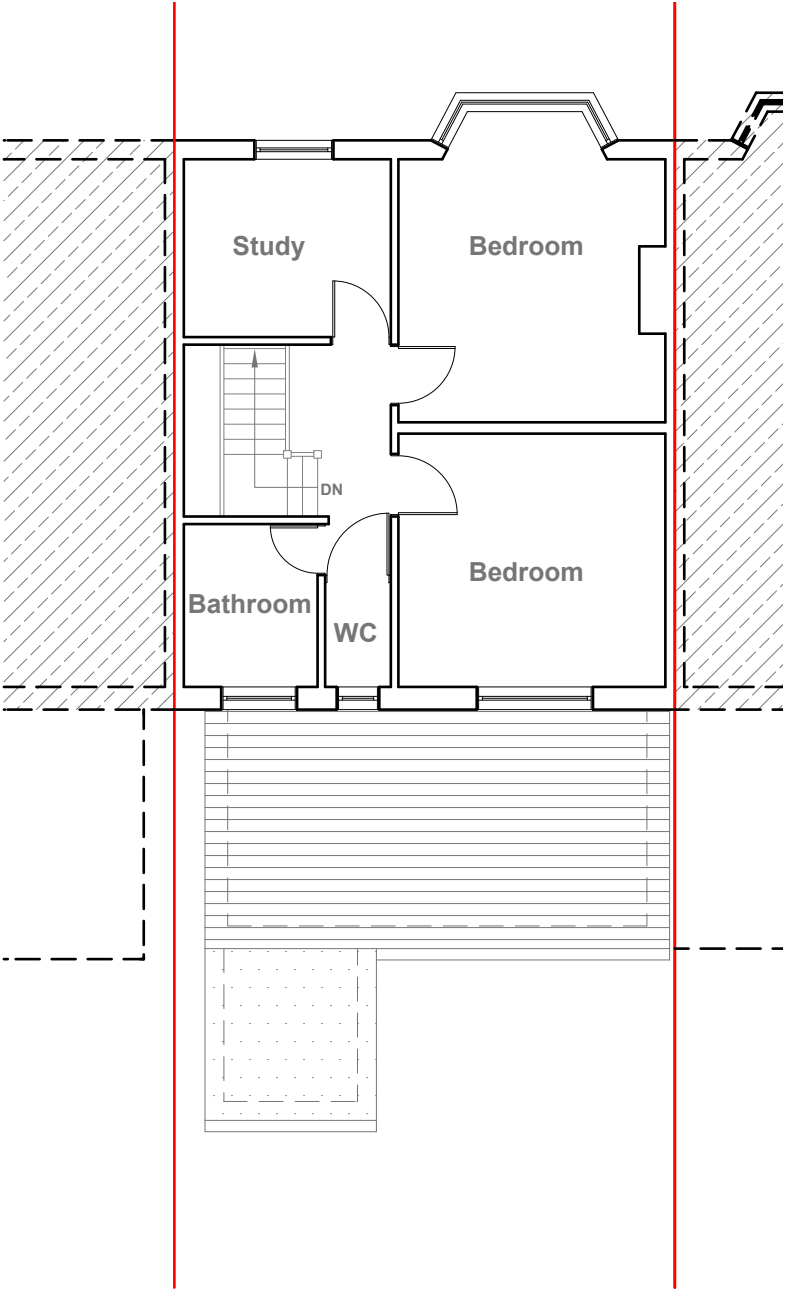

Existing First Floor Plan
Scale 1:100



GENERAL NOTES:
1. ALL DIMENSIONS ARE IN MILLIMETER.
2. VERIFY ALL DIMENSIONS AND CONDITIONS BEFORE BUILDING OR STARTING CONSTRUCTION. NOTIFY THE DESIGNER IMMEDIATELY OF ANY DISCREPANCY OR VARIATION.
3. ALL WORK TO COMPLY WITH CURRENT BUILDING REGULATIONS AND CODES OF PRACTICE

Title:

Existing Floor Plans


Site Address
5 Delamere Road,
Hayes.
UB4 0NL

Scale: 1:100 @A3
Date: 30/06/2026
Drawing No.:
2026/095 -01
Drawn By:
RO

Revision Date:

e:mail -
faluckpatel@yahoo.com
(M) +44 (0) 7871 466 254



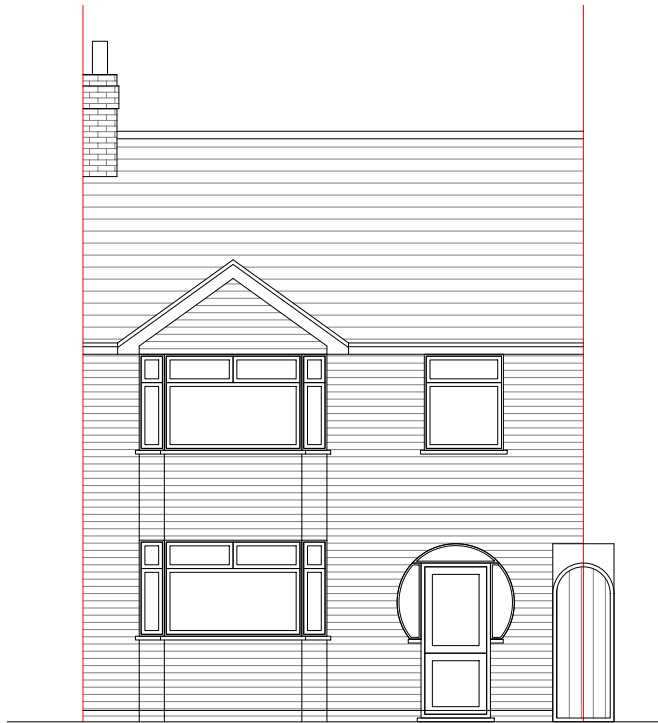


Existing Front Elevation
Scale 1:100



Existing Side Elevation
Scale 1:100



Existing Rear Elevation
Scale 1:100

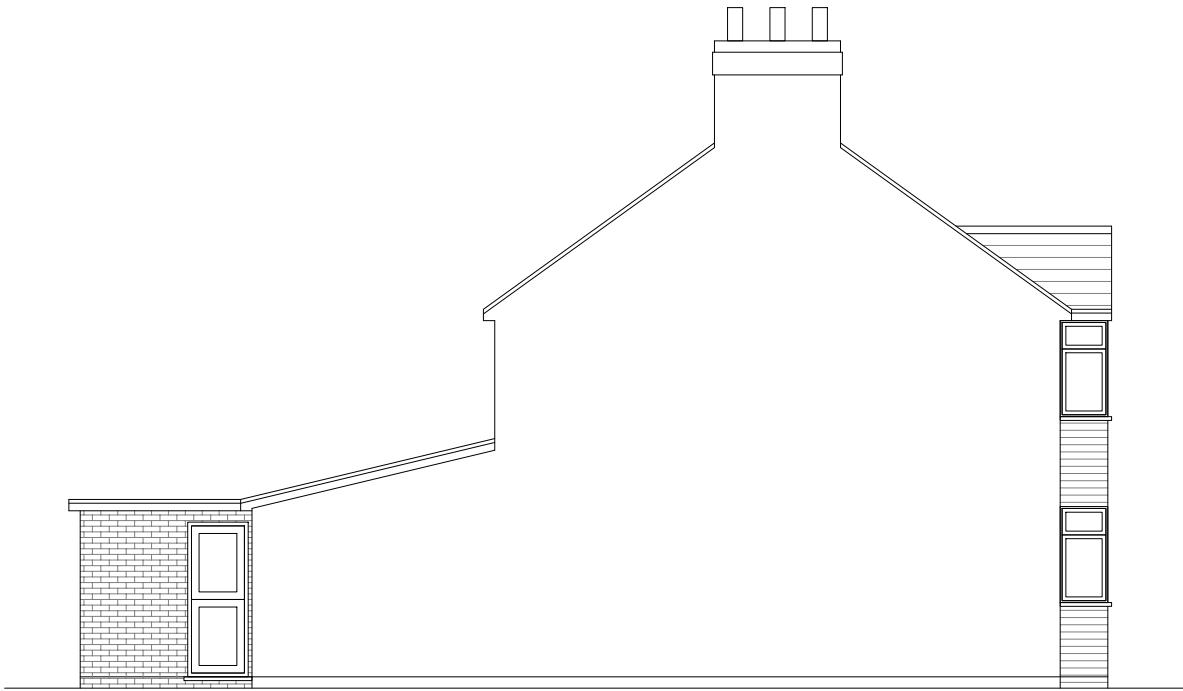

Existing Side Elevation
Scale 1:100




GENERAL NOTES:
1. ALL DIMENSIONS ARE IN MILLIMETER.
2. VERIFY ALL DIMENSIONS AND CONDITIONS BEFORE BUILDING OR STARTING CONSTRUCTION. NOTIFY THE DESIGNER IMMEDIATELY OF ANY DISCREPANCY OR VARIATION.
3. ALL WORK TO COMPLY WITH CURRENT BUILDING REGULATIONS AND CODES OF PRACTICE

Title:

Existing Elevations

Site Address	Scale: 1:100 @A3	Revision Date:
5 Delamere Road, Hayes. UB4 0NL	Date: 30/06/2026	
	Drawing No.: 2026/095 -01	
	Drawn By: RO	e:mail - faluckpatel@yahoo.com (M) +44 (0) 7871 466 254




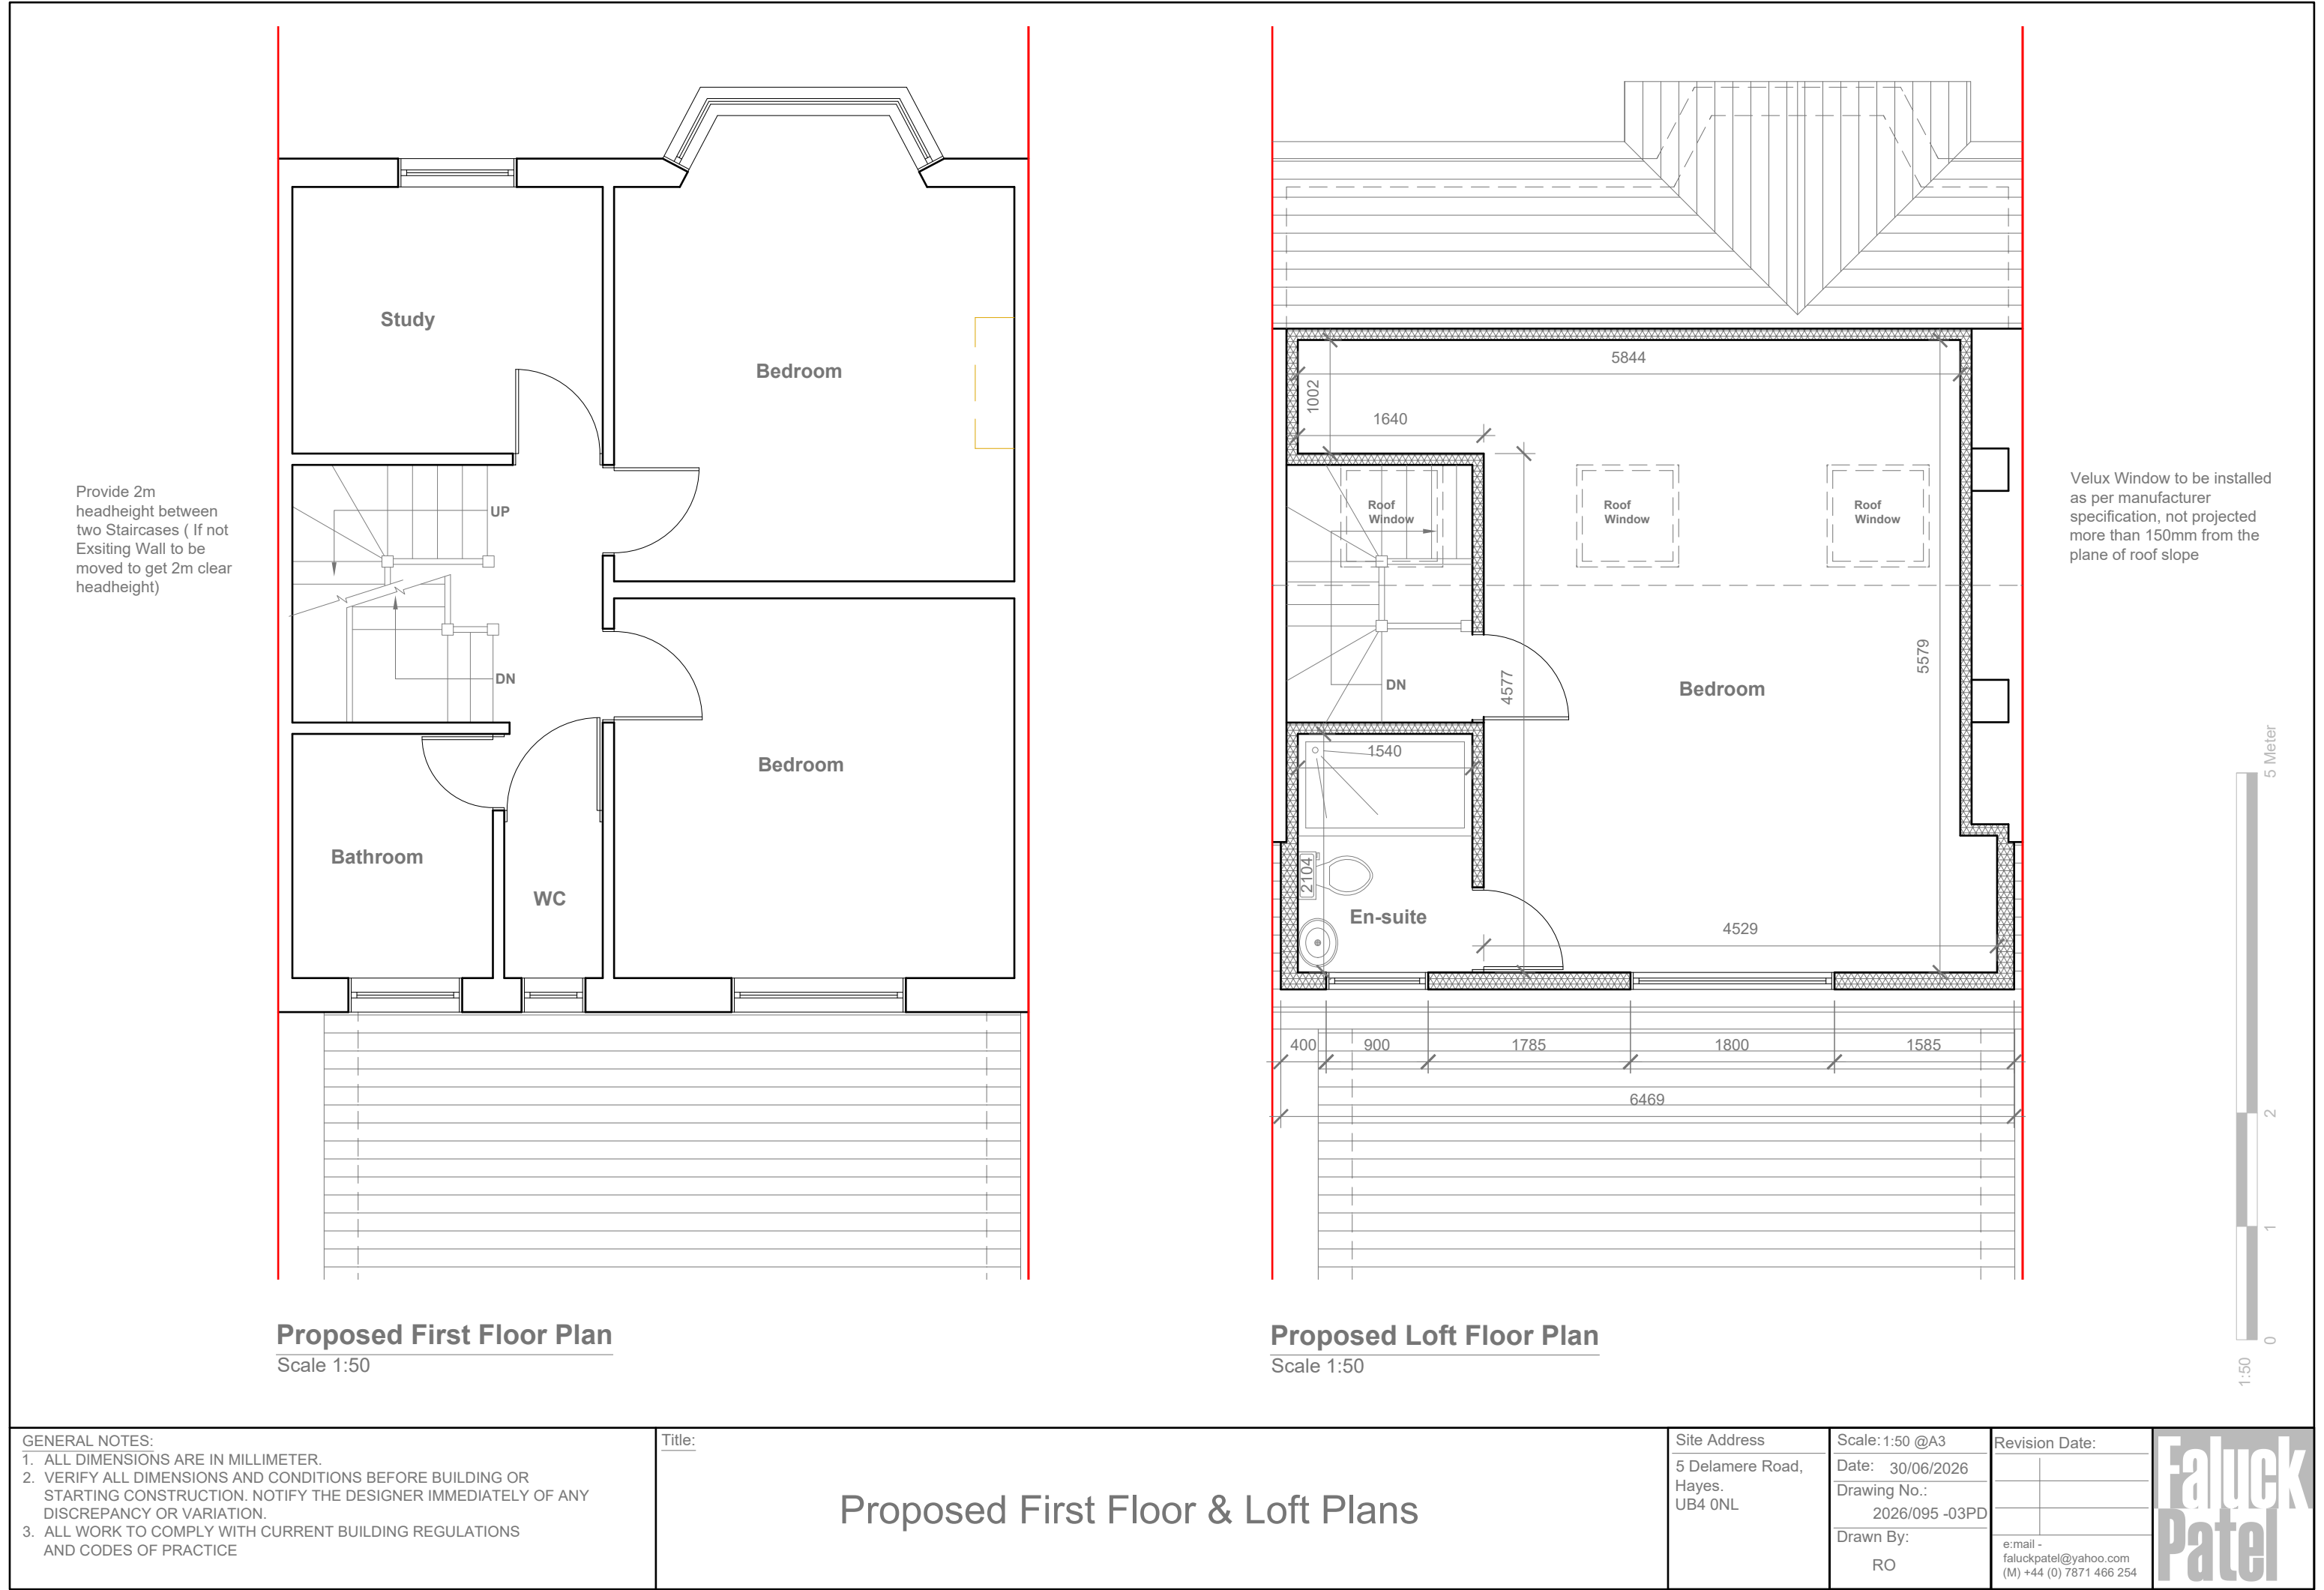



Proposed Front Elevation
Scale 1:100

Velux Window to be installed
as per manufacturer
specification, not projected
more than 150mm from the
plane of roof slope

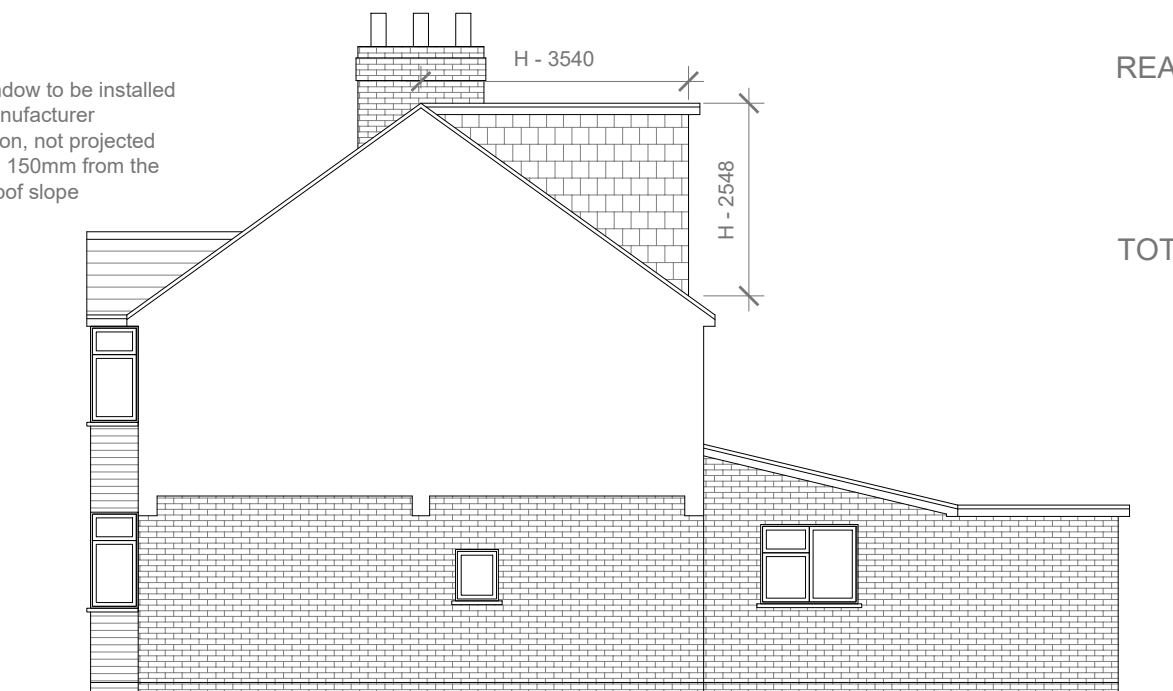

Proposed Side Elevation
Scale 1:100


REAR DORMER VOLUME = $W \times H \times L / 2$
 $6.469 \times 2.548 \times 3.540 / 2$
 $58.34 / 2$
 29.17 CU.MT.

V1 =

TOTAL ROOF VOLUME = $V1$
 29.17
 $29.17 \text{ CU.MT.} < 40.00 \text{ CU.MT}$



Proposed Rear Elevation
Scale 1:100

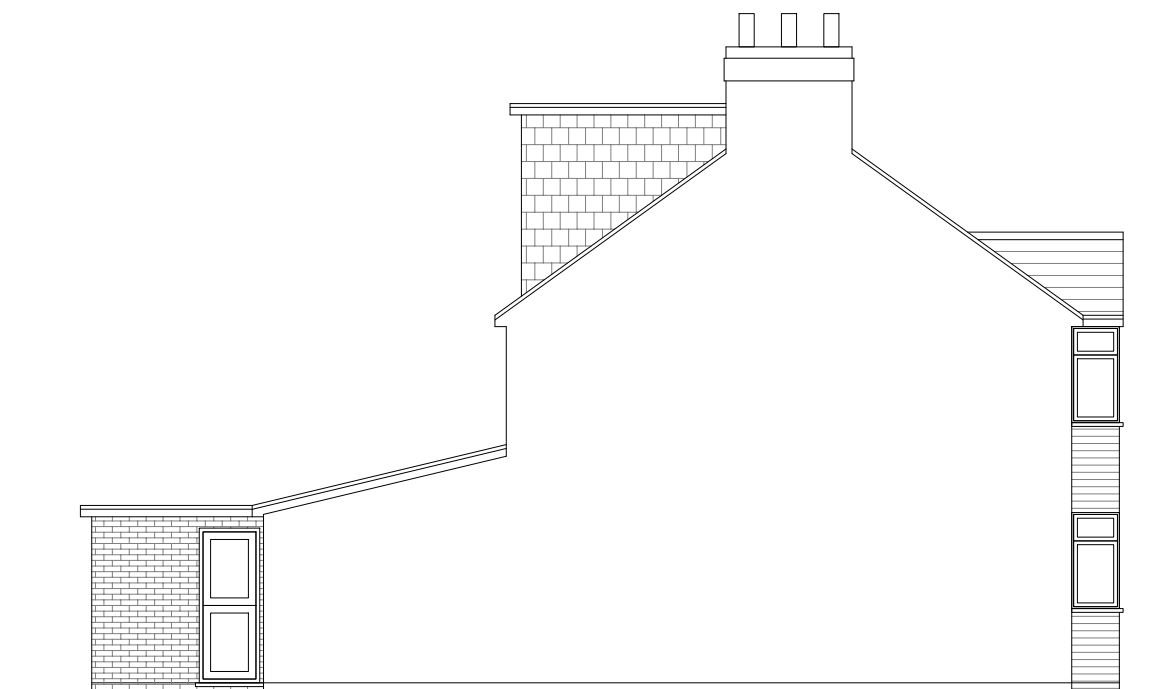

Proposed Side Elevation
Scale 1:100



- GENERAL NOTES:
1. ALL DIMENSIONS ARE IN MILLIMETER.
 2. VERIFY ALL DIMENSIONS AND CONDITIONS BEFORE BUILDING OR STARTING CONSTRUCTION. NOTIFY THE DESIGNER IMMEDIATELY OF ANY DISCREPANCY OR VARIATION.
 3. ALL WORK TO COMPLY WITH CURRENT BUILDING REGULATIONS AND CODES OF PRACTICE

Title:

Proposed Elevations

Site Address

5 Delamere Road,
Hayes.
UB4 0NL

Scale: 1:100 @A3

Date: 30/06/2026

Drawing No.:
2026/095 -04PD

Drawn By:

RO

Revision Date:

e:mail - faluckpatel@yahoo.com (M) +44 (0) 7871 466 254	

**Faluck
Patel**