



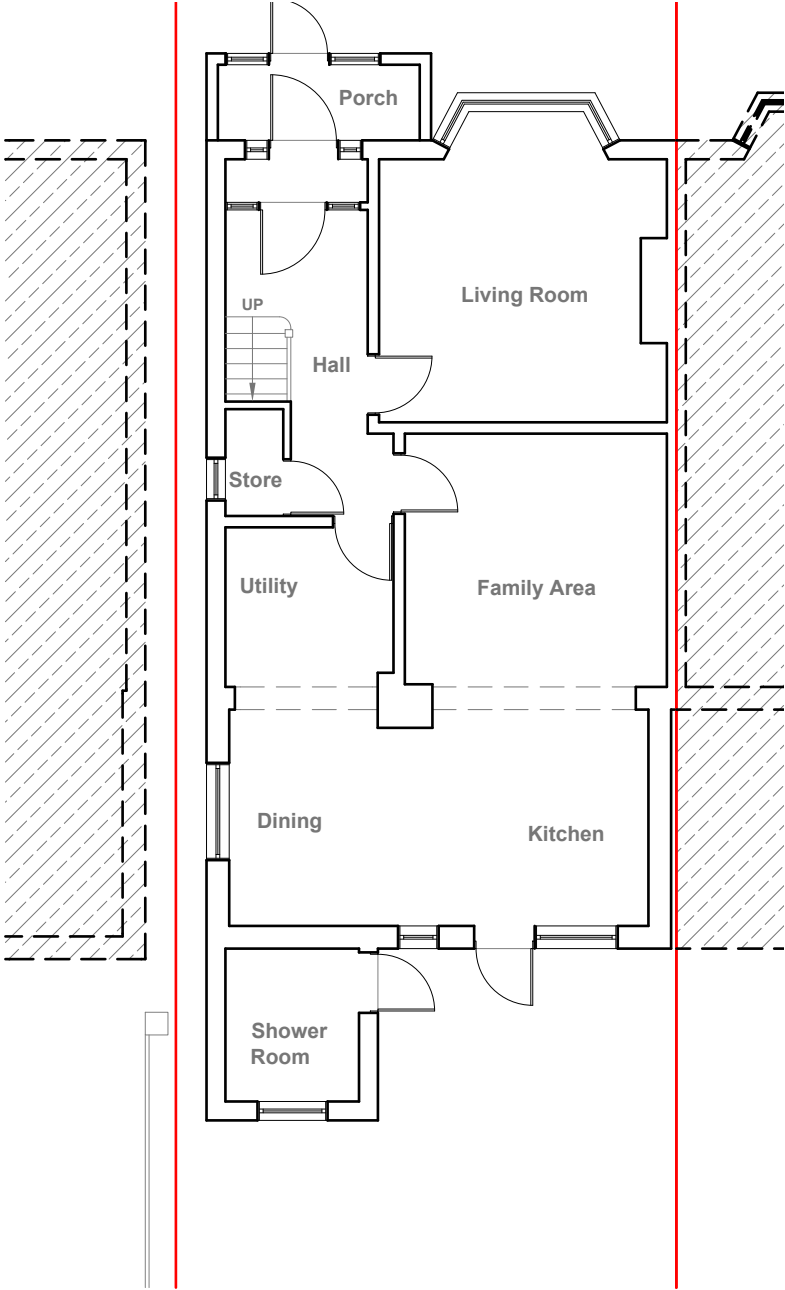

Existing Ground Floor Plan  
Scale 1:100

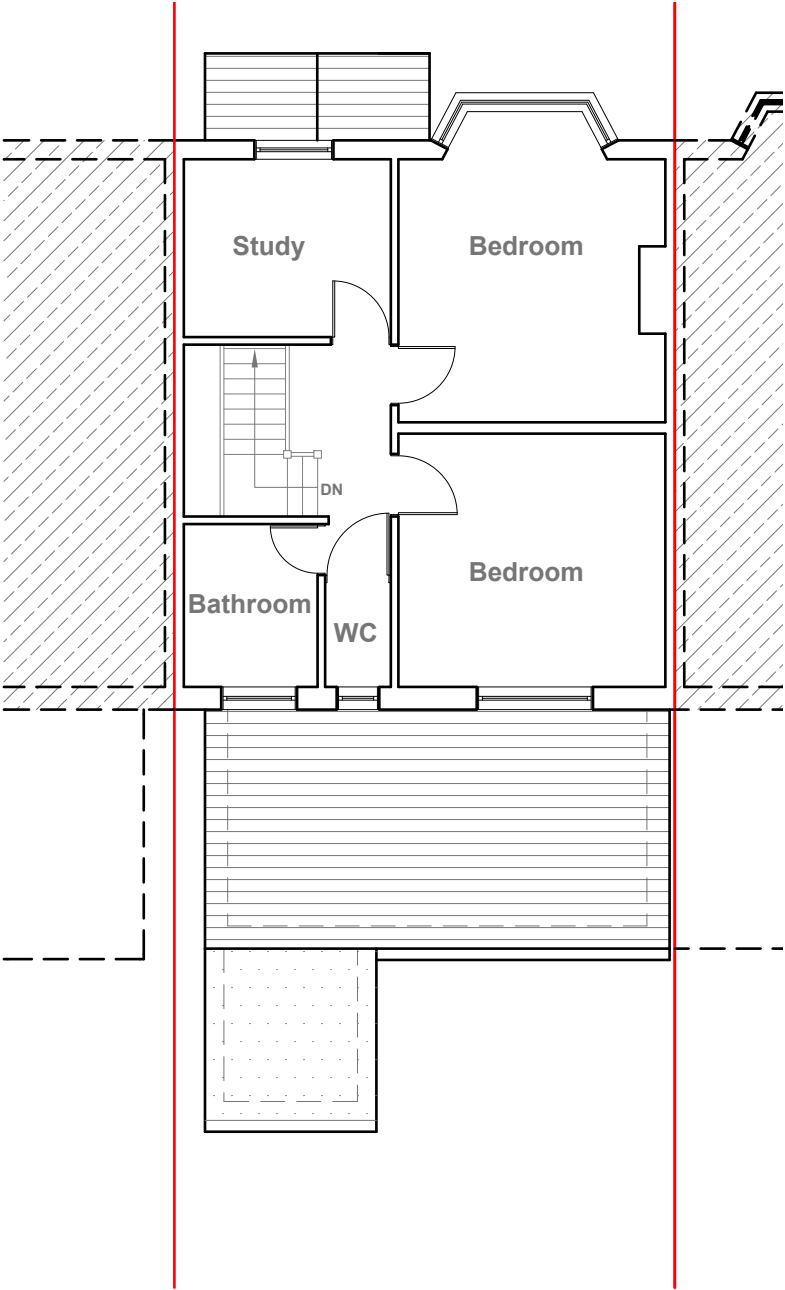

Existing First Floor Plan  
Scale 1:100



GENERAL NOTES:  
1. ALL DIMENSIONS ARE IN MILLIMETER.  
2. VERIFY ALL DIMENSIONS AND CONDITIONS BEFORE BUILDING OR STARTING CONSTRUCTION. NOTIFY THE DESIGNER IMMEDIATELY OF ANY DISCREPANCY OR VARIATION.  
3. ALL WORK TO COMPLY WITH CURRENT BUILDING REGULATIONS AND CODES OF PRACTICE

Title:  
  
Existing Floor Plans

Site Address  
5 Delamere Road,  
Hayes.  
UB4 0NL

Scale: 1:100 @A3  
Date: 30/06/2026  
Drawing No.:  
2026/095 -01  
Drawn By:  
RO

Revision Date:  
  
e:mail -  
faluckpatel@yahoo.com  
(M) +44 (0) 7871 466 254






**Existing Front Elevation**  
Scale 1:100



**Existing Side Elevation**  
Scale 1:100



**Existing Rear Elevation**  
Scale 1:100

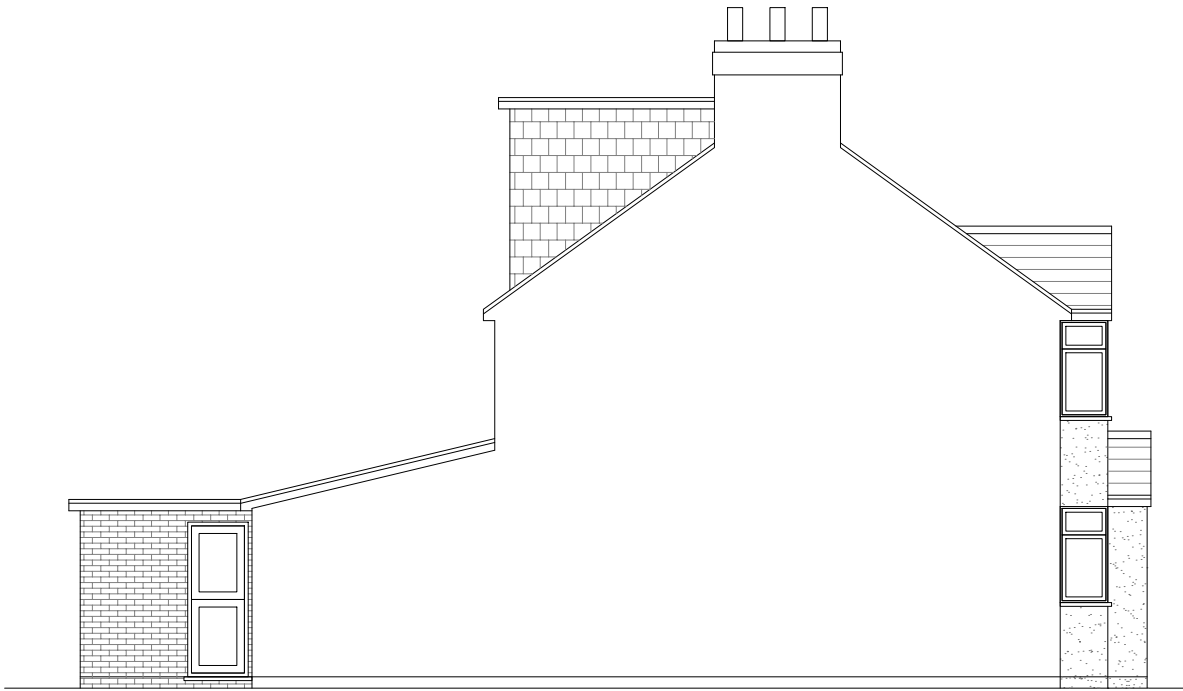

**Existing Side Elevation**  
Scale 1:100



GENERAL NOTES:  
1. ALL DIMENSIONS ARE IN MILLIMETER.  
2. VERIFY ALL DIMENSIONS AND CONDITIONS BEFORE BUILDING OR STARTING CONSTRUCTION. NOTIFY THE DESIGNER IMMEDIATELY OF ANY DISCREPANCY OR VARIATION.  
3. ALL WORK TO COMPLY WITH CURRENT BUILDING REGULATIONS AND CODES OF PRACTICE

Title:

Existing Elevations

Site Address  
5 Delamere Road,  
Hayes.  
UB4 0NL


Scale: 1:100 @A3  
Date: 30/06/2026  
Drawing No.:  
2026/095 -01  
Drawn By:  
RO

Revision Date:  

|  |  |
|--|--|
|  |  |
|  |  |
|  |  |

  
e:mail -  
faluckpatel@yahoo.com  
(M) +44 (0) 7871 466 254



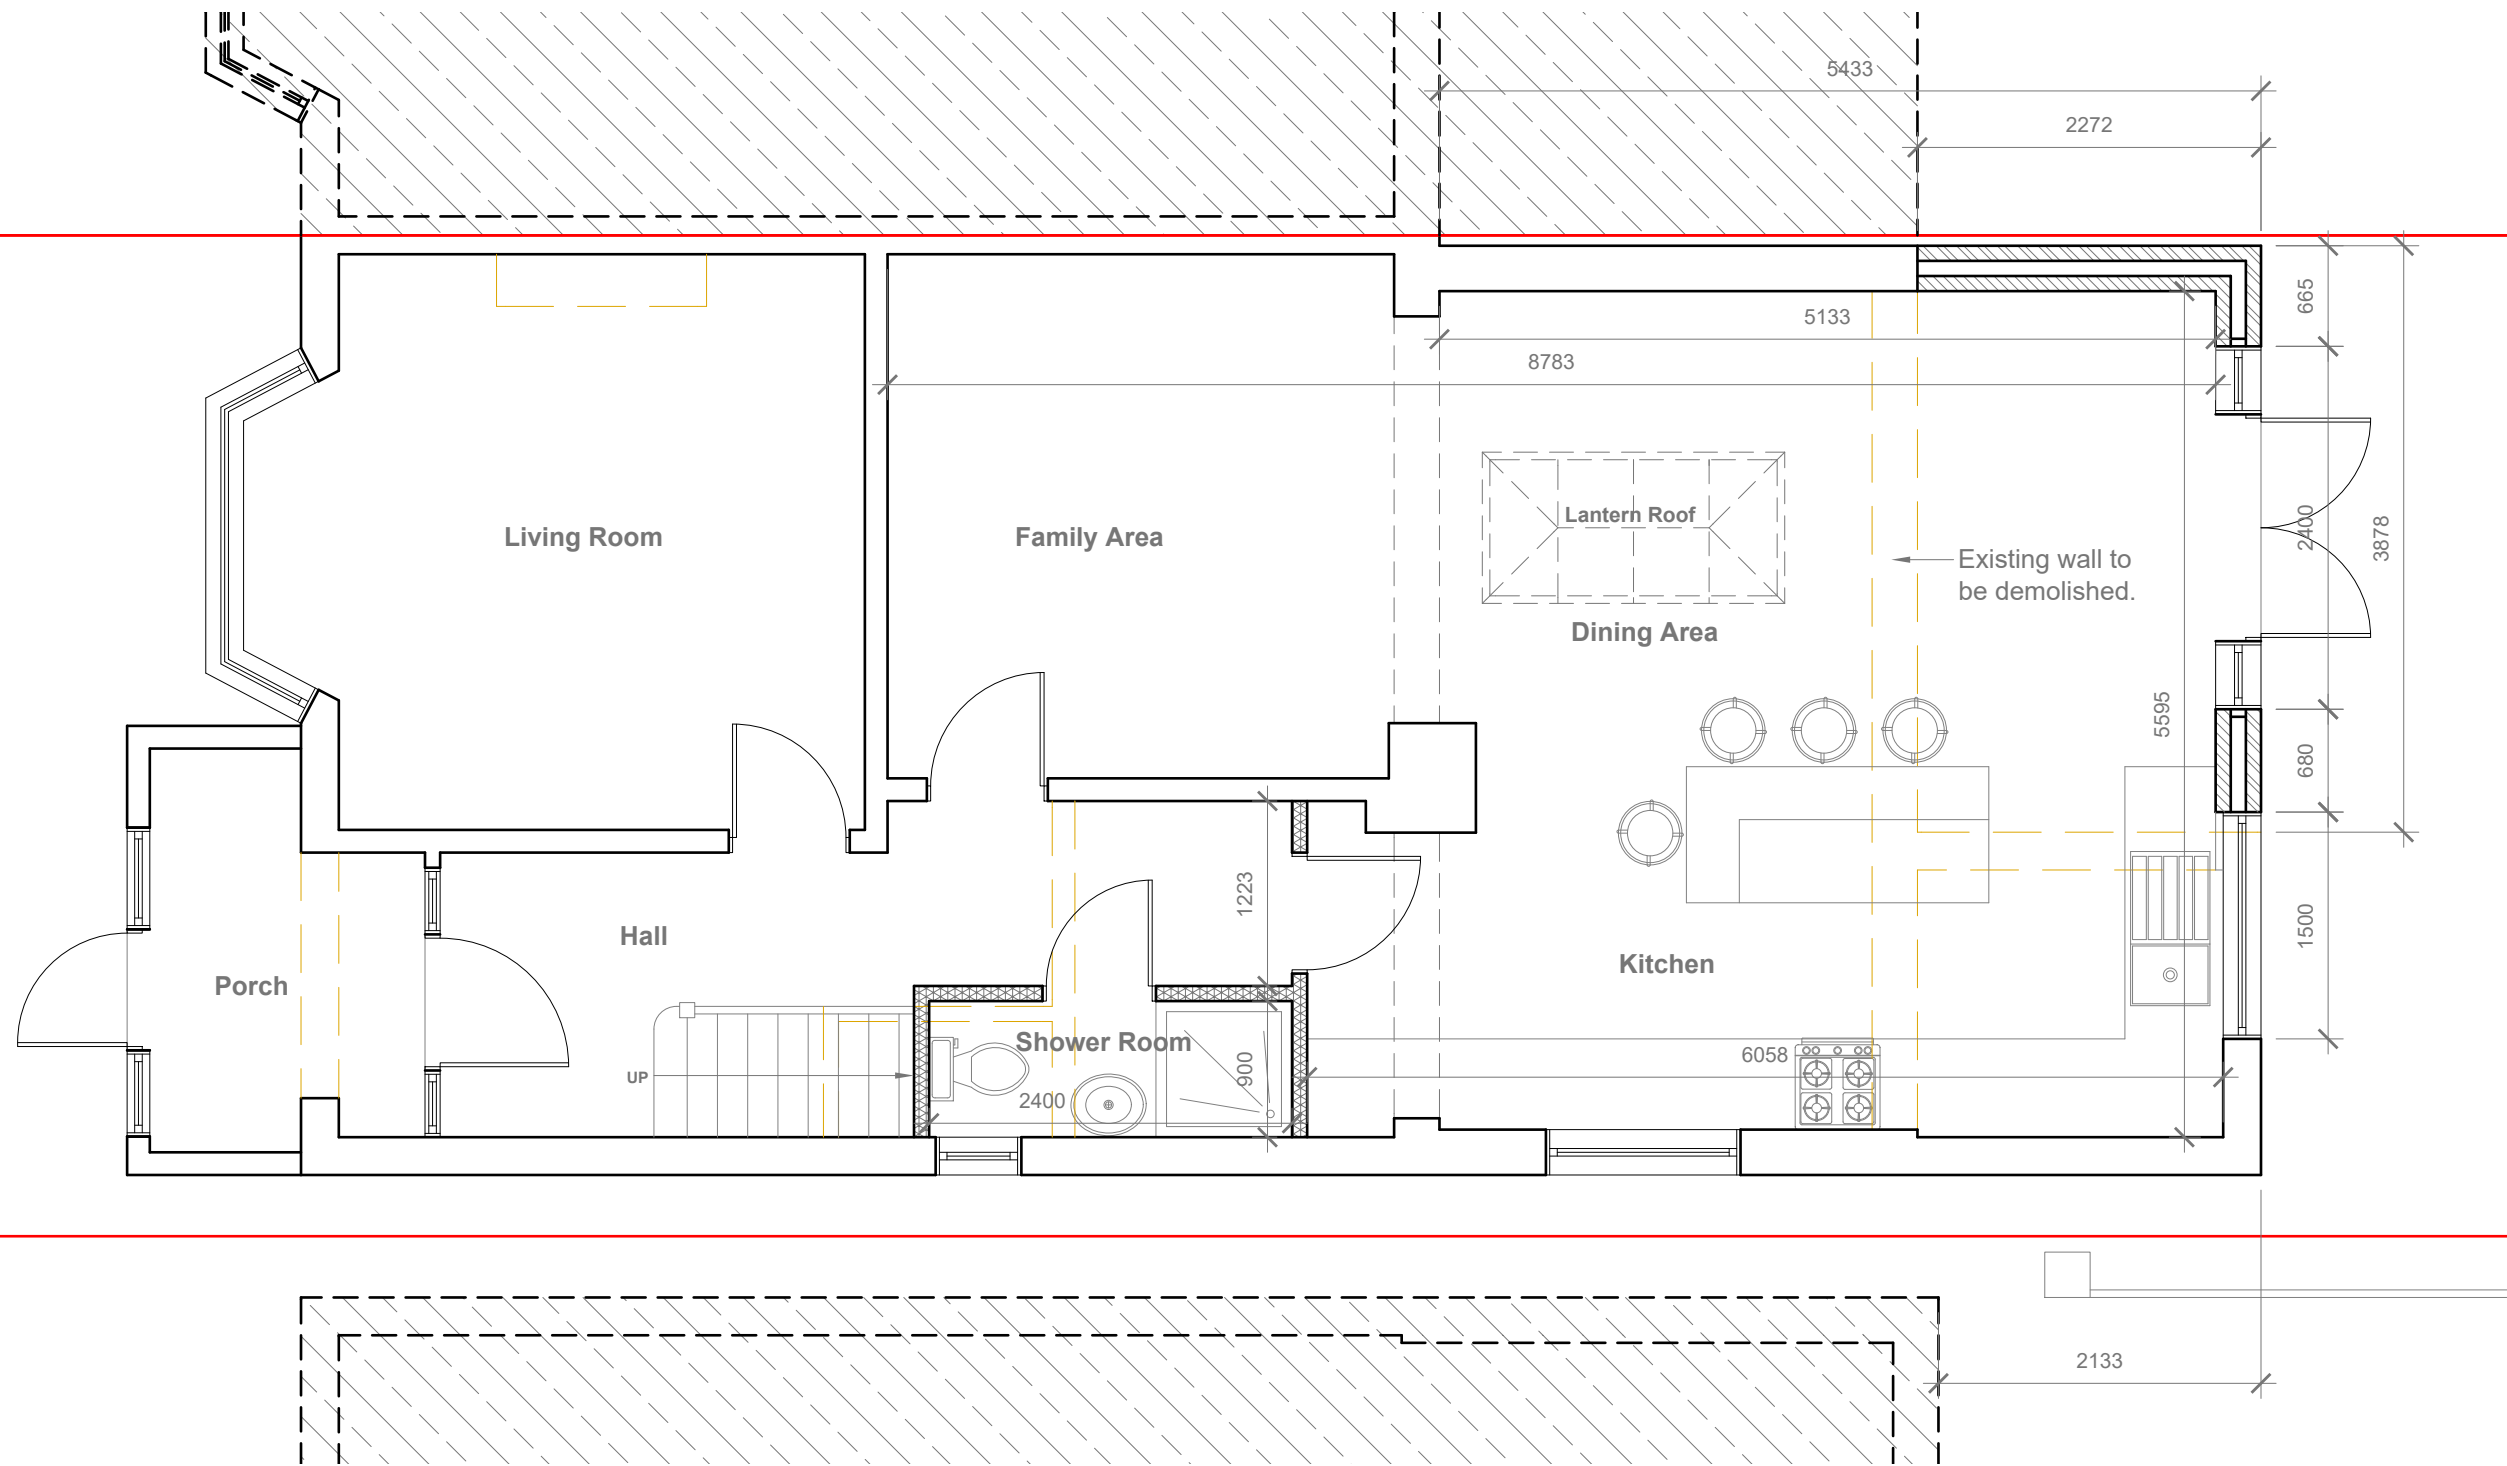

**Proposed Ground Floor Plan**  
Scale 1:50

- GENERAL NOTES:
1. ALL DIMENSIONS ARE IN MILLIMETER.
  2. VERIFY ALL DIMENSIONS AND CONDITIONS BEFORE BUILDING OR STARTING CONSTRUCTION. NOTIFY THE DESIGNER IMMEDIATELY OF ANY DISCREPANCY OR VARIATION.
  3. ALL WORK TO COMPLY WITH CURRENT BUILDING REGULATIONS AND CODES OF PRACTICE

Title:

## Proposed Ground Floor Plan

Site Address

5 Delamere Road,  
Hayes.  
UB4 0NL

Scale: 1:50 @A3

Date: 30/06/2026

Drawing No.:  
2026/095 -03

Drawn By:  
RO

Revision Date:

e:mail -  
faluckpatel@yahoo.com  
(M) +44 (0) 7871 466 254

**Faluck  
Patel**



Proposed Front Elevation  
Scale 1:100




Proposed Side Elevation  
Scale 1:100



Proposed Rear Elevation  
Scale 1:100

Proposed External Finish Materials to Match Existing External Finish Materials

Proposed Flank Wall Window to be Obscure Glazed and Non Opening below 1.7m from FFL

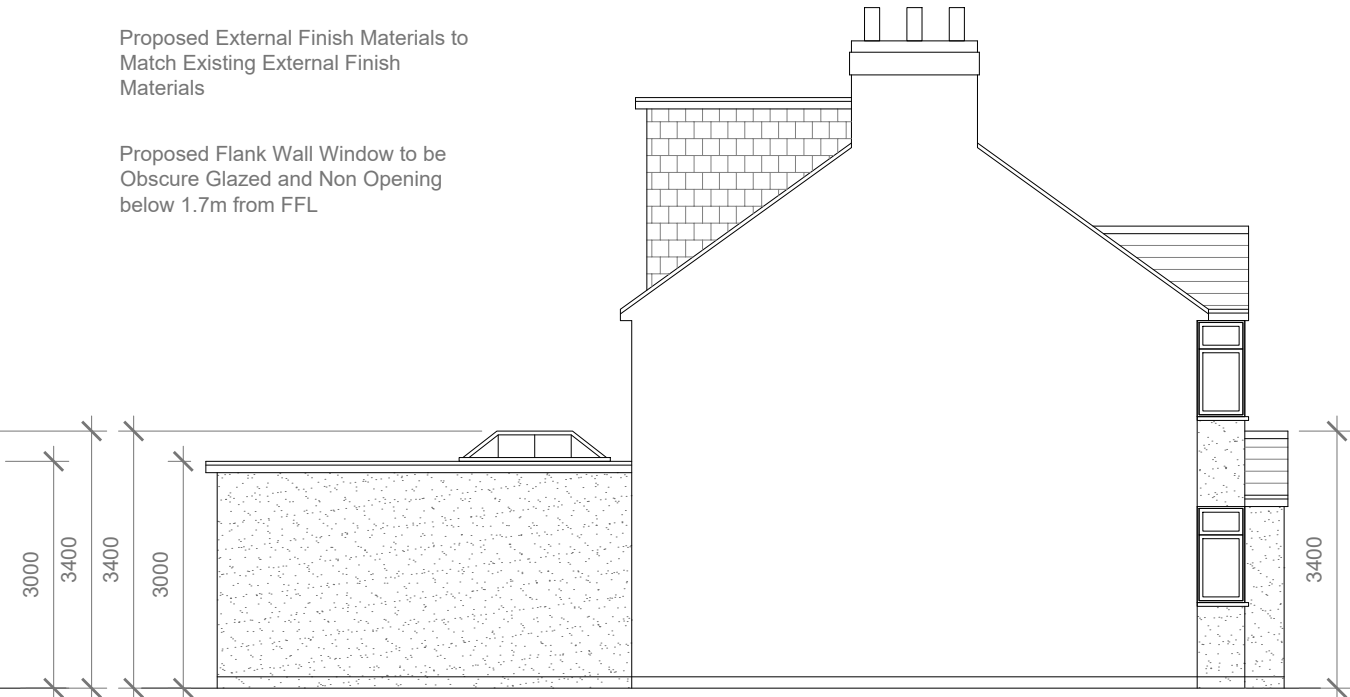

Proposed Side Elevation  
Scale 1:100



GENERAL NOTES:  
1. ALL DIMENSIONS ARE IN MILLIMETER.  
2. VERIFY ALL DIMENSIONS AND CONDITIONS BEFORE BUILDING OR STARTING CONSTRUCTION. NOTIFY THE DESIGNER IMMEDIATELY OF ANY DISCREPANCY OR VARIATION.  
3. ALL WORK TO COMPLY WITH CURRENT BUILDING REGULATIONS AND CODES OF PRACTICE

Title:

Proposed Elevations

|                                 |                           |                                                         |
|---------------------------------|---------------------------|---------------------------------------------------------|
| Site Address                    | Scale: 1:100 @A3          | Revision Date:                                          |
| 5 Delamere Road, Hayes. UB4 0NL | Date: 30/06/2026          |                                                         |
|                                 | Drawing No.: 2026/095 -04 |                                                         |
|                                 | Drawn By: RO              | e:mail - faluckpatel@yahoo.com (M) +44 (0) 7871 466 254 |

