





signature plans

SIGNATURE PLANS LTD.

45 STAMFORD HILL, LONDON N16 5SR

07491265532

INFO@SIGNATUREPLANS.CO.UK

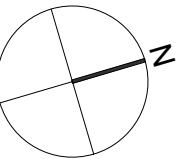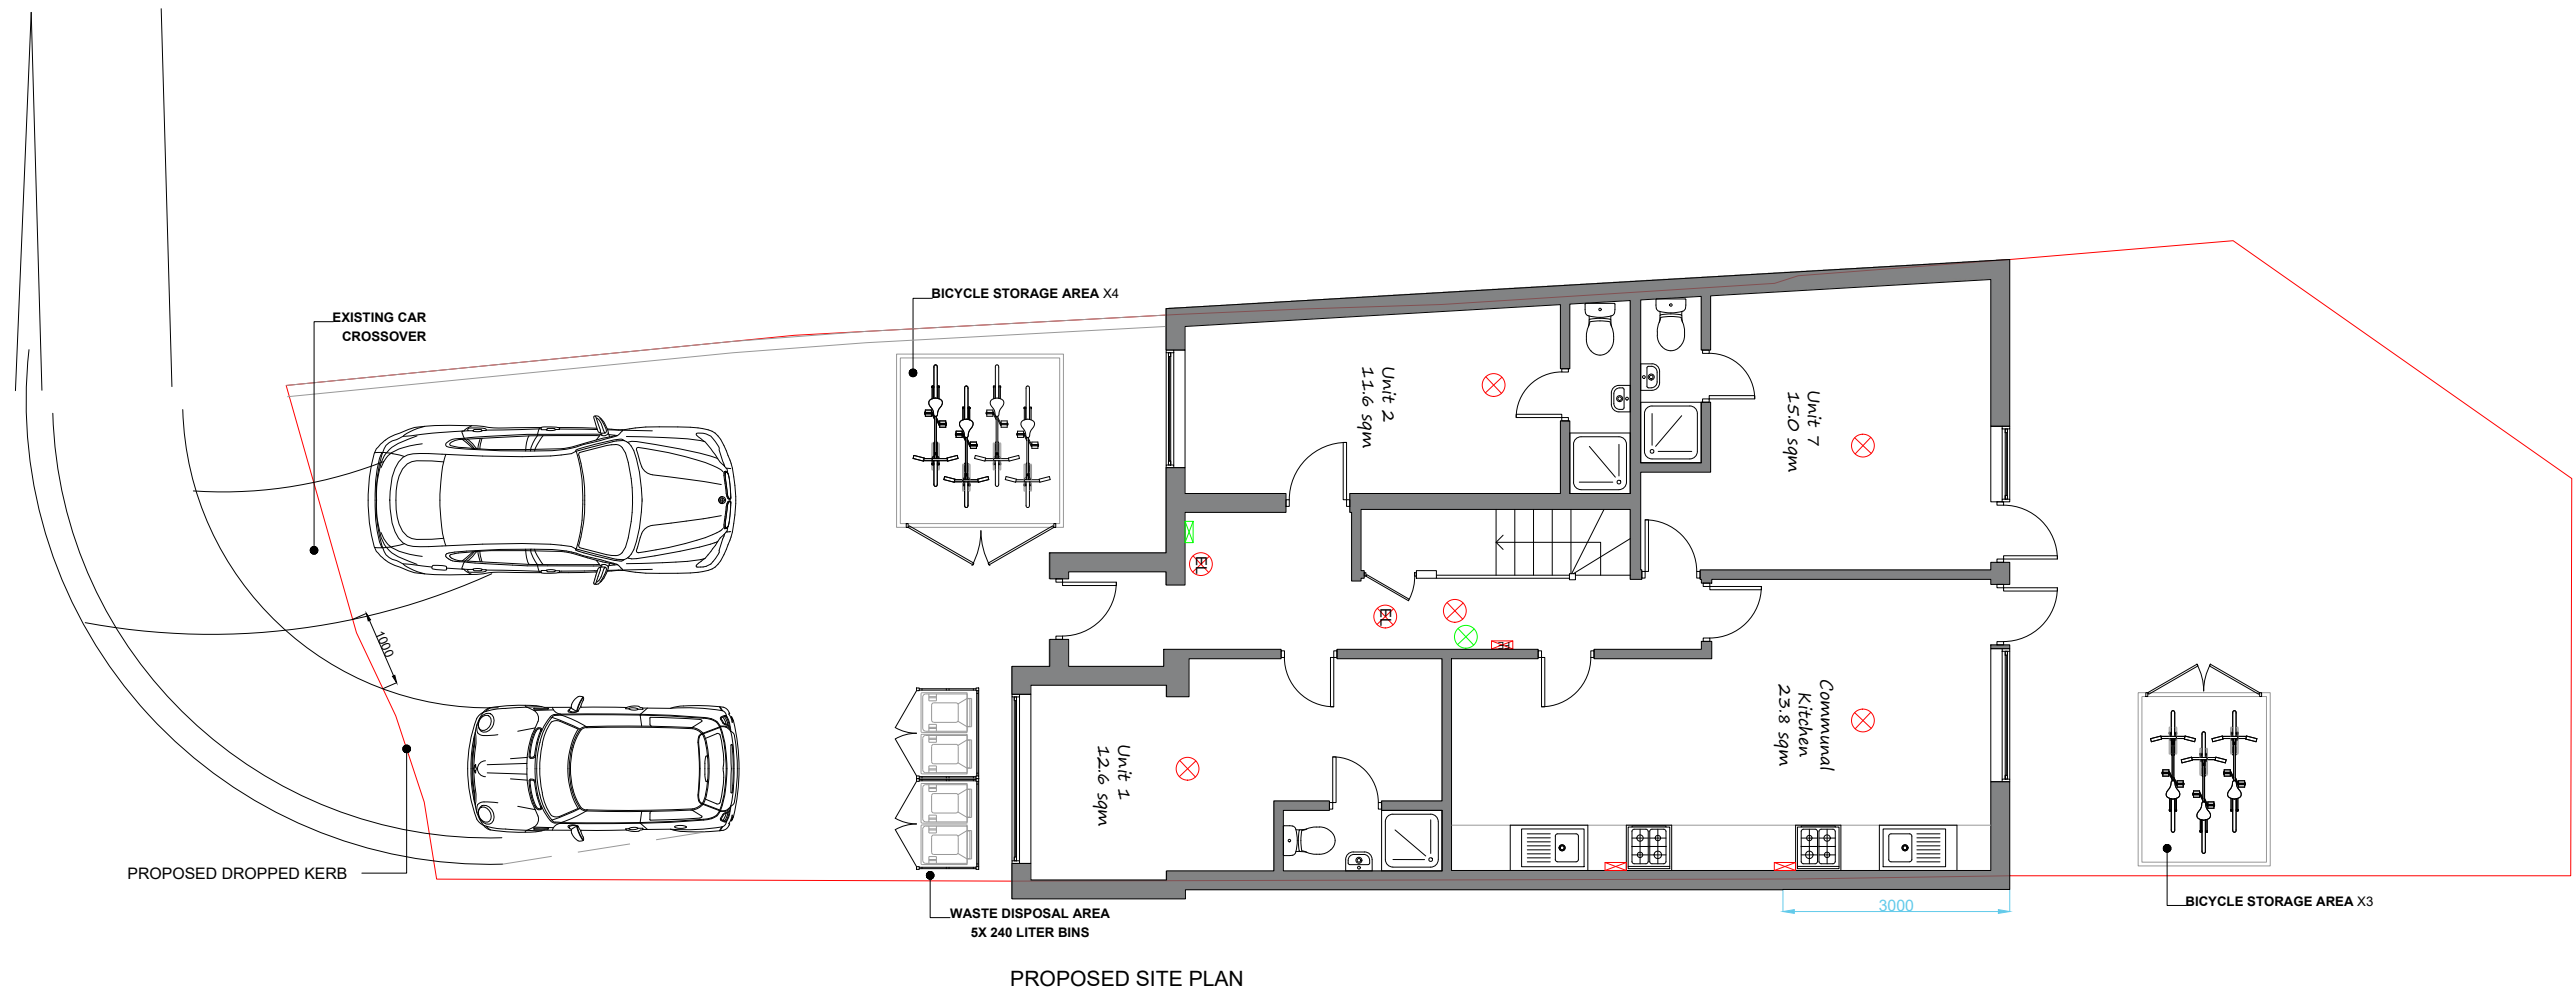

PROPERTY ADDRESS:

176 MAPLE ROAD, HAYES
UB4 9NF

PROJECT TITLE:

PROPOSED HMO PLANS

SHEET TITLE:

PROPOSED SITE PLAN

DATE: 10 March 2023

REVISION: RV02

SCALE: 1:100 @A3

PAGE NO: 06 OF 10