

PROPERTY ADDRESS:
176 MAPLE ROAD, HAYES
UB4 9NF

PROJECT TITLE:
PROPOSED HMO PLANS



SHEET TITLE:
PROPOSED SITE PLAN

DATE: 4 January 2023

REVISION: RV02

SCALE: 1:100 @A3

PAGE NO: 06 OF 10

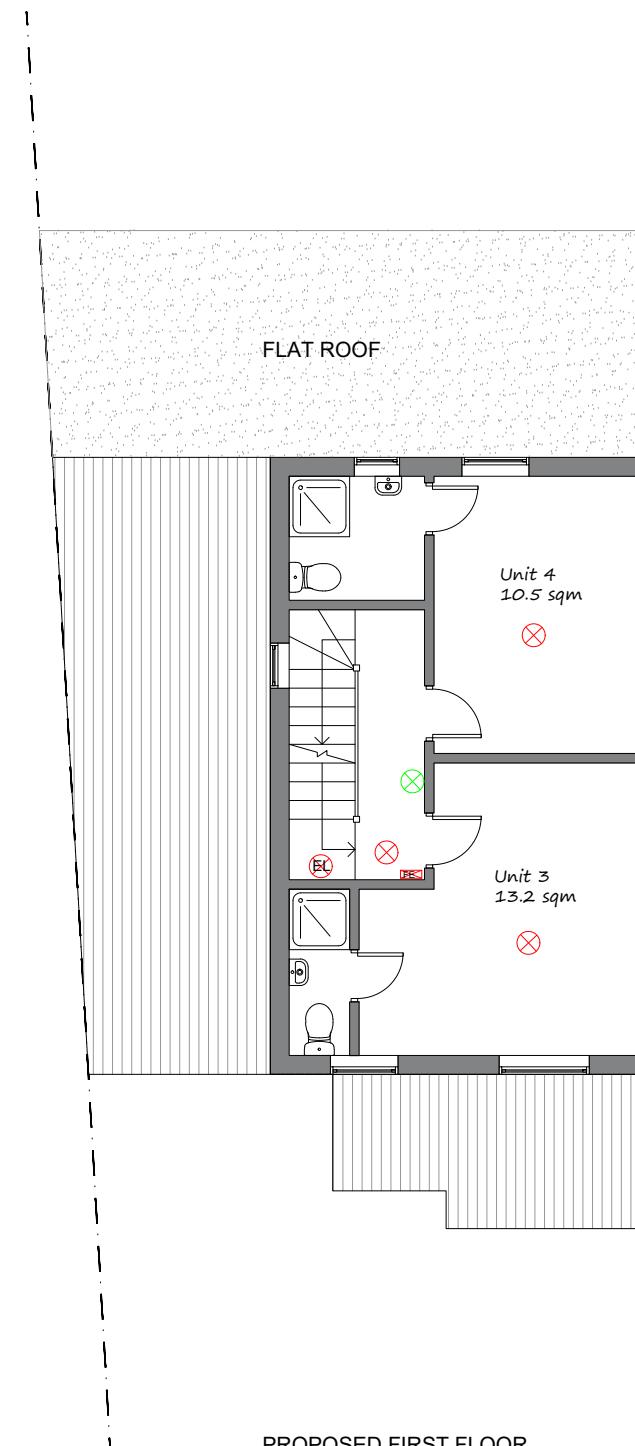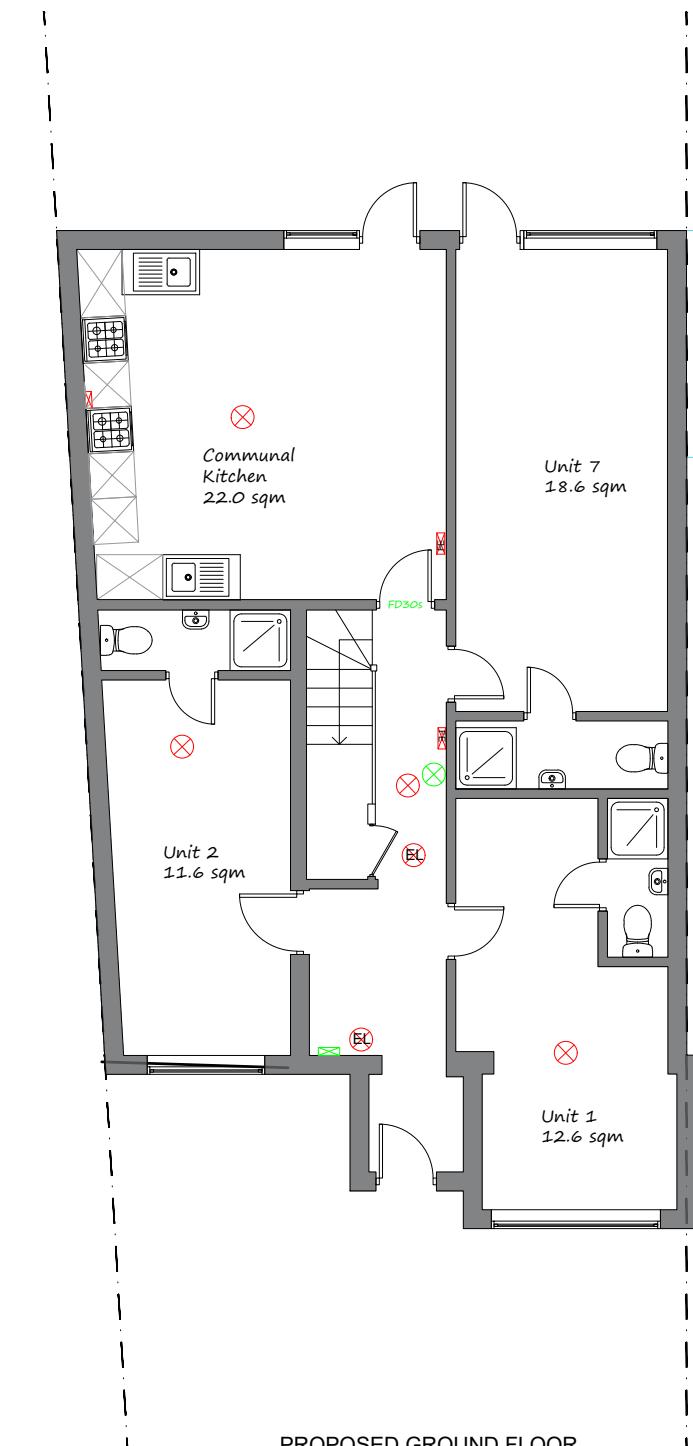

PROPERTY ADDRESS:

176 MAPLE ROAD, HAYES
UB4 9NF

PROJECT TITLE:

PROPOSED HMO PLANS

SHEET TITLE:



PROPOSED GROUND AND FIRST
FLOOR PLANS

DATE: 4 January 2023

REVISION: RV01

SCALE: 1:100 @A3

PAGE NO: 07 OF 10

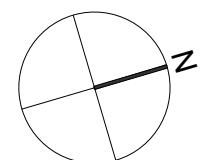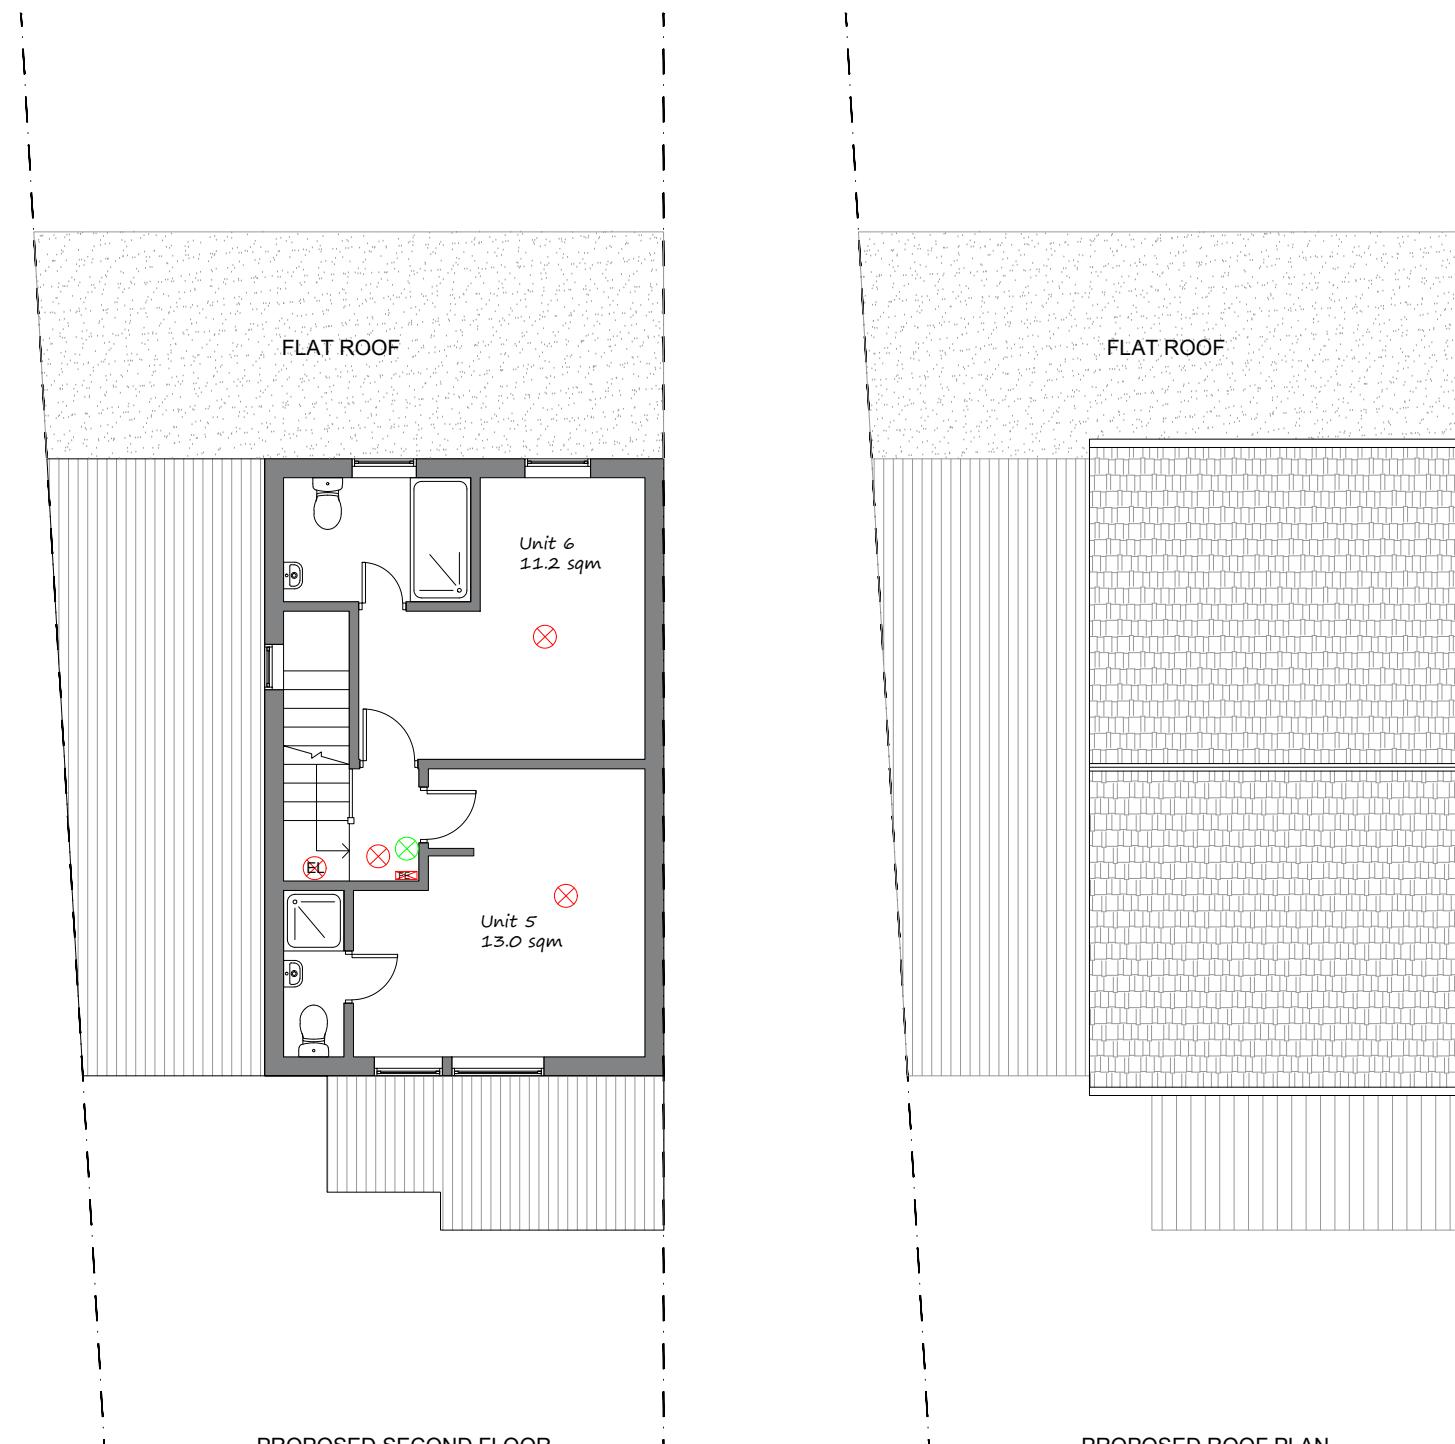

PROPERTY ADDRESS:

176 MAPLE ROAD, HAYES
UB4 9NF

PROJECT TITLE:

PROPOSED HMO PLANS

SHEET TITLE:

PROPOSED SECOND FLOOR AND
ROOF PLANS

DATE: 4 January 2023

REVISION: RV00

SCALE: 1:100 @A3

PAGE NO: 08 OF 10



signature plans

SIGNATURE PLANS LTD.

45 STAMFORD HILL, LONDON N16 5SR


07491265532

INFO@SIGNATUREPLANS.CO.UK



PROPOSED FRONT ELEVATION

PROPOSED REAR ELEVATION

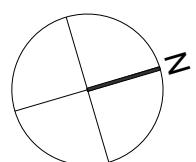

PROPERTY ADDRESS:

176 MAPLE ROAD, HAYES
UB4 9NF

PROJECT TITLE:

PROPOSED HMO PLANS

SHEET TITLE:

PROPOSED FRONT AND REAR
ELEVATIONS

DATE: 4 January 2023

REVISION: RV00

SCALE: 1:100 @A3

PAGE NO: 09 OF 10




signature plans

SIGNATURE PLANS LTD.


45 STAMFORD HILL, LONDON N16 5SR

07491265532


INFO@SIGNATUREPLANS.CO.UK

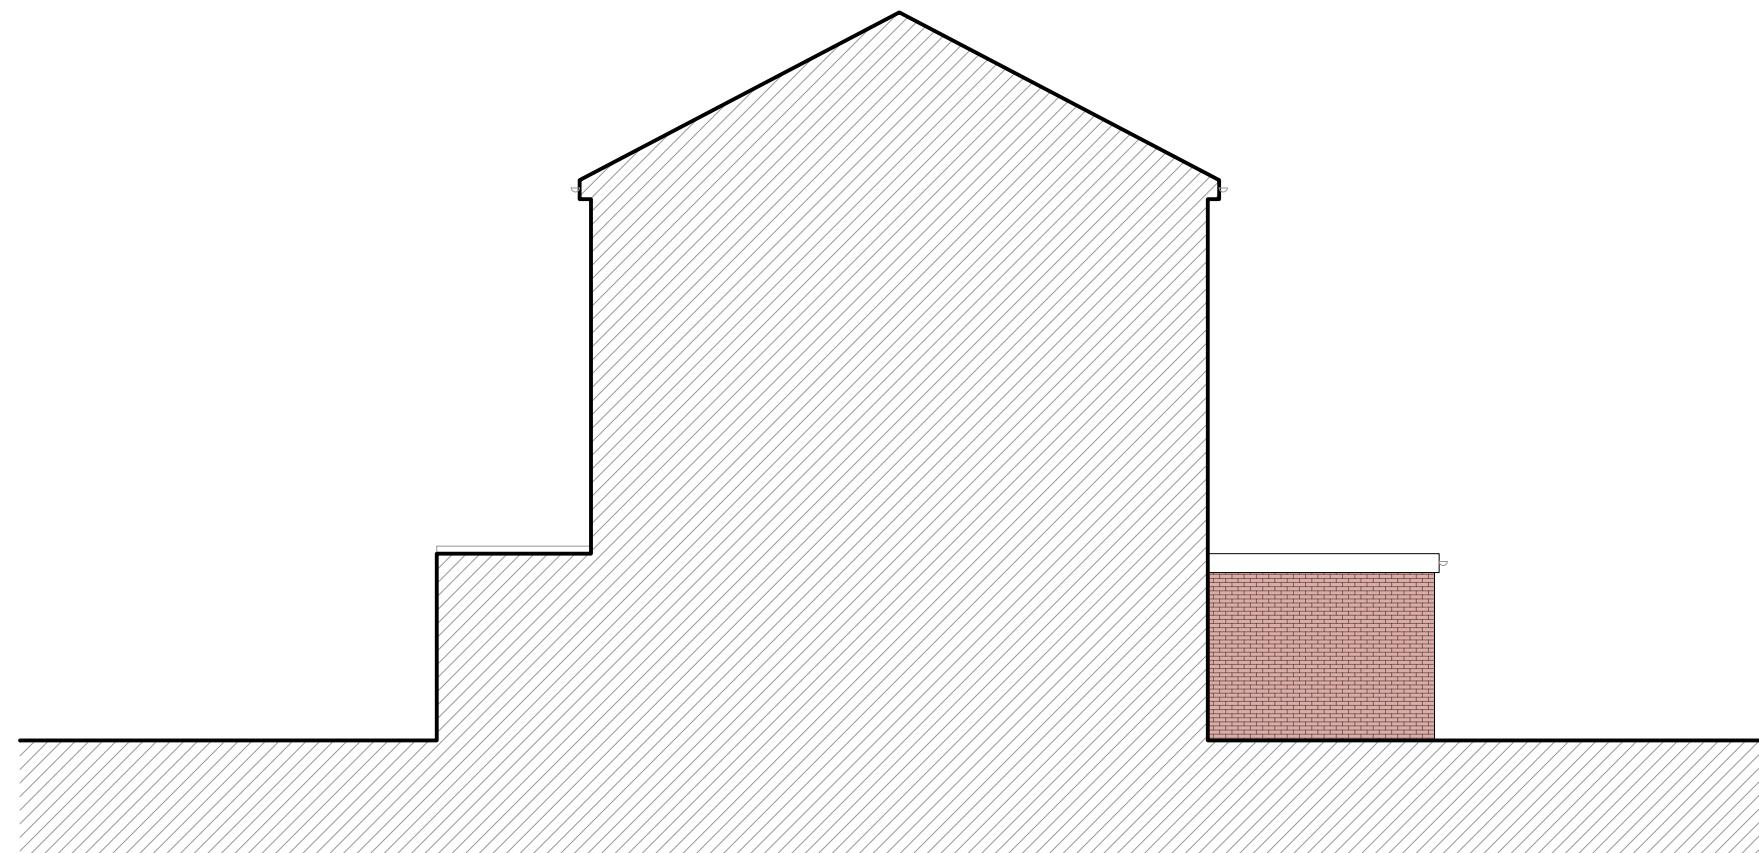

PROPOSED SIDE ELEVATION

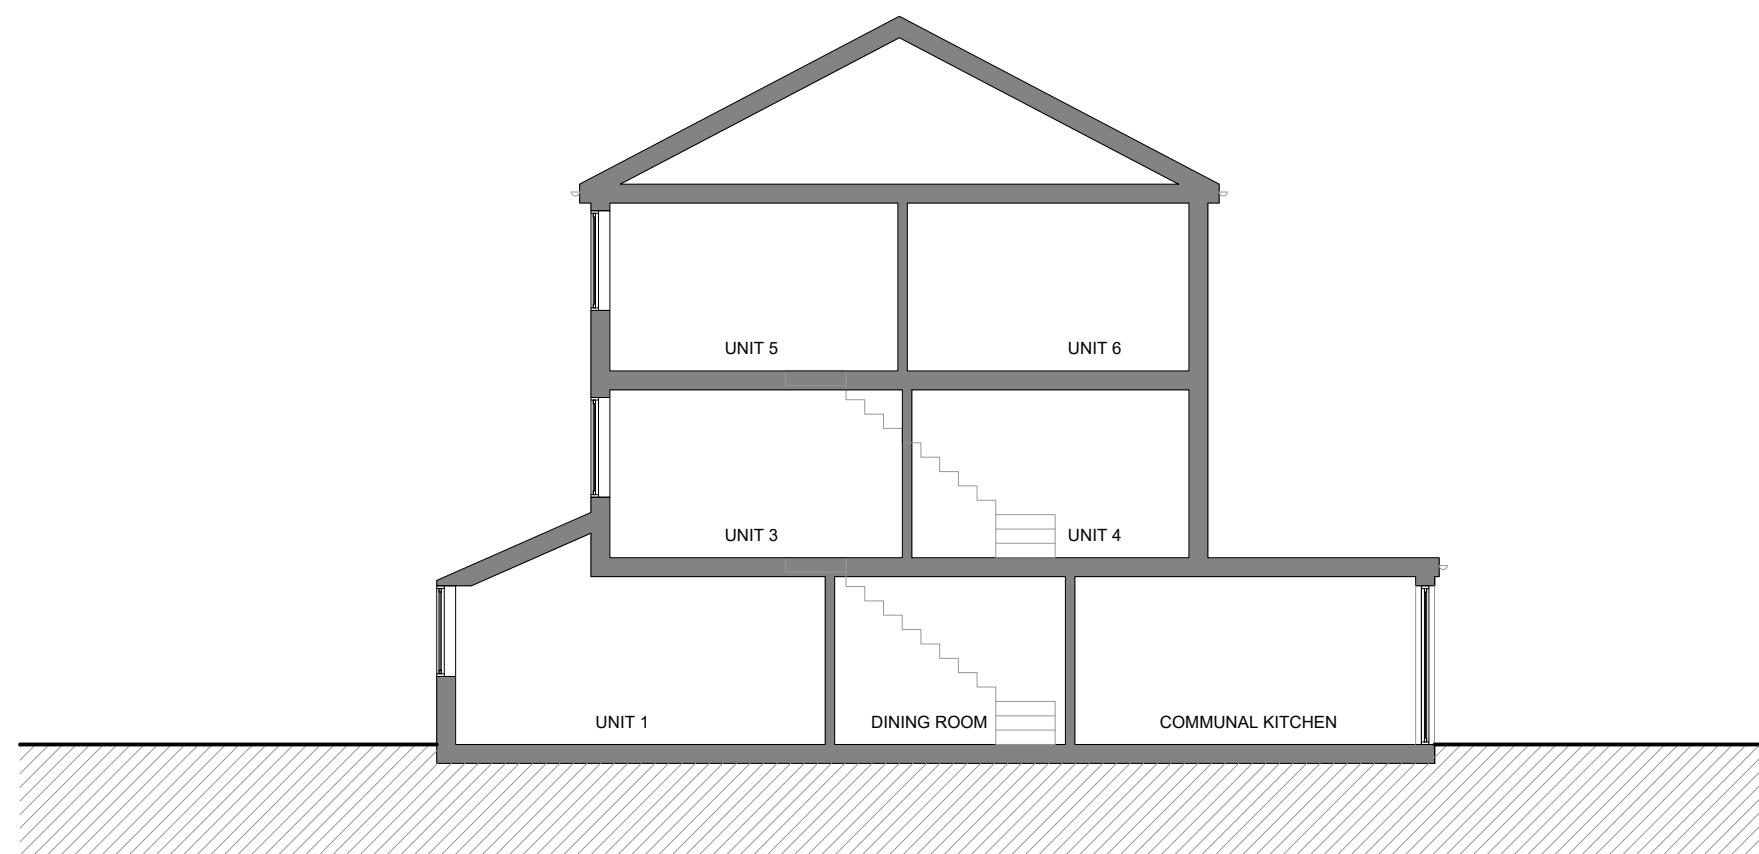

PROPOSED SECTION

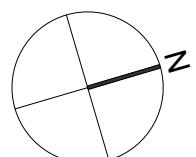

PROPERTY ADDRESS:

176 MAPLE ROAD, HAYES
UB4 9NF

PROJECT TITLE:

PROPOSED HMO PLANS

SHEET TITLE:

PROPOSED SIDE ELEVATION
AND SECTION

DATE: 4 January 2023

REVISION: RV00

SCALE: 1:100 @A3

PAGE NO: 10 OF 10