



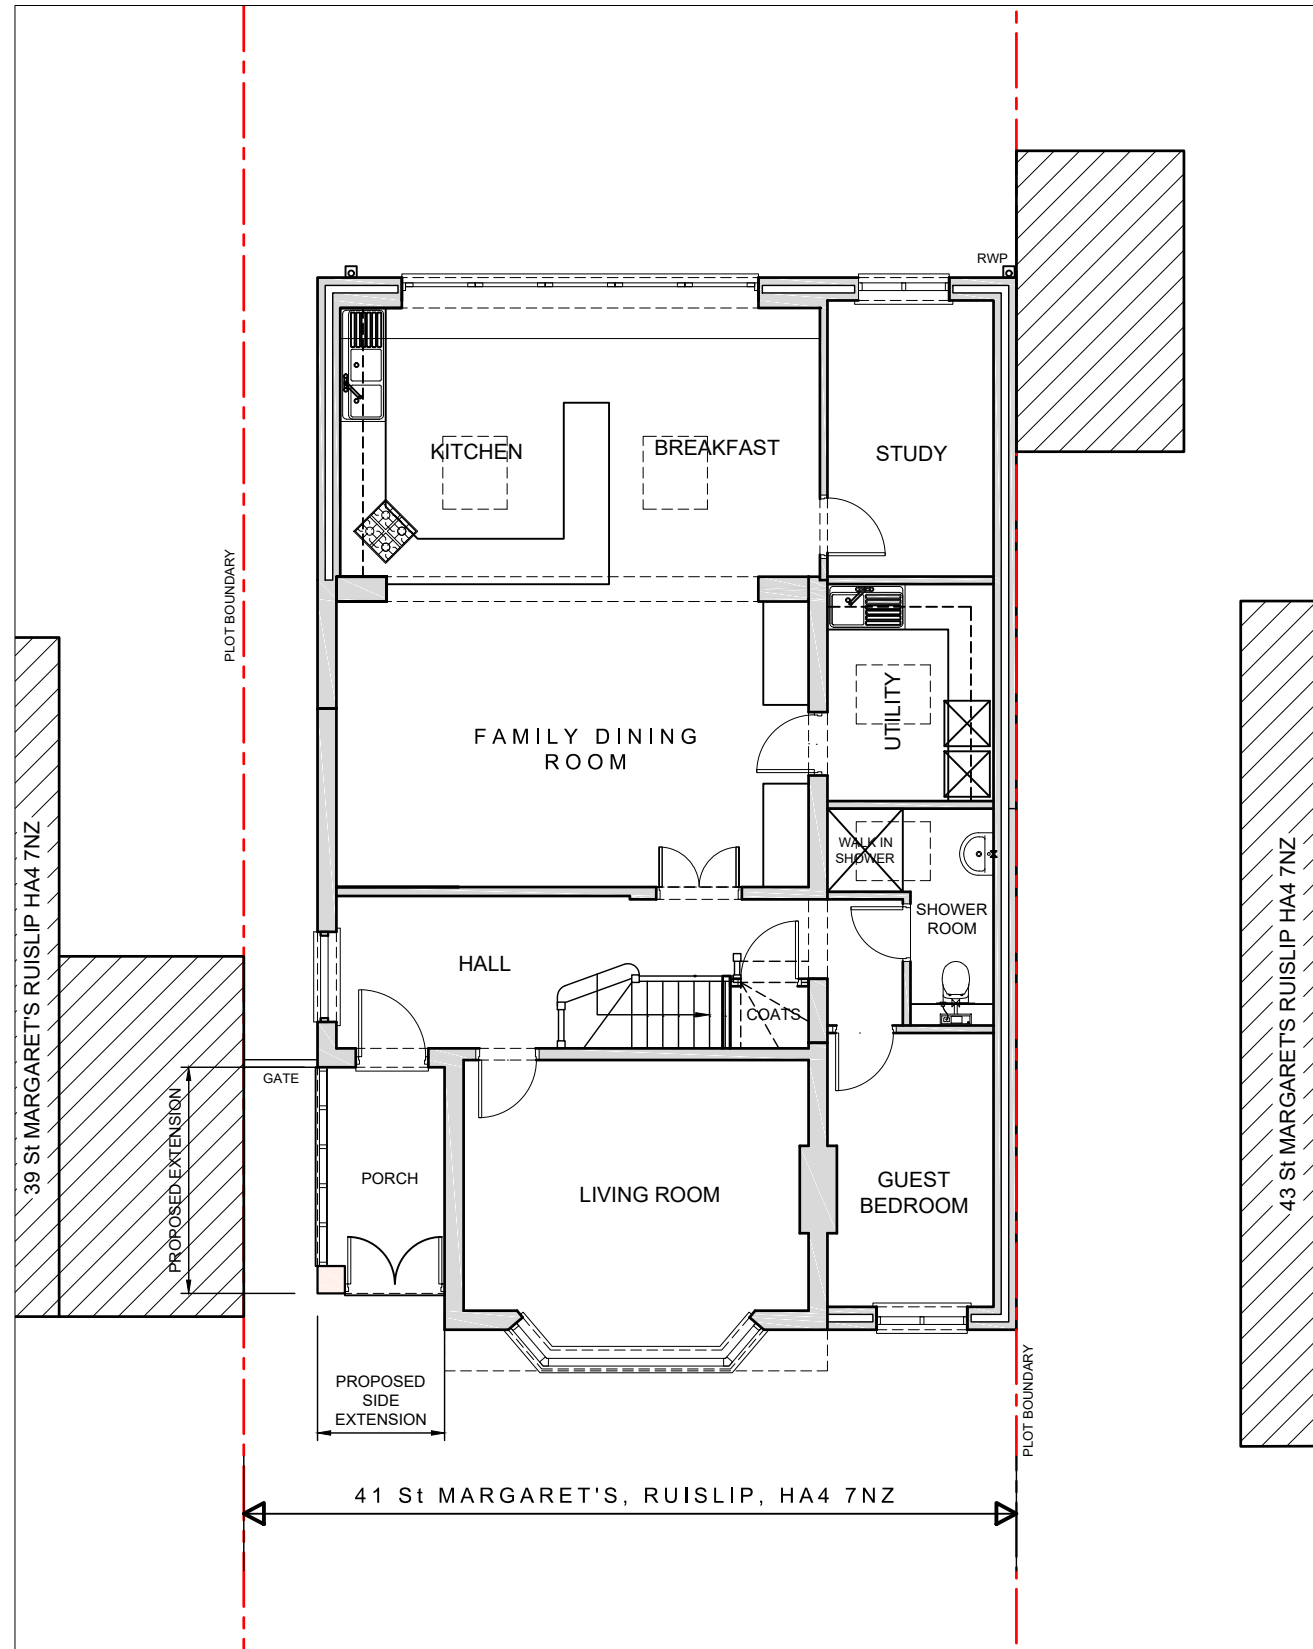

PROPOSED GROUND FLOOR PLAN
SCALE 1:100 @ A3

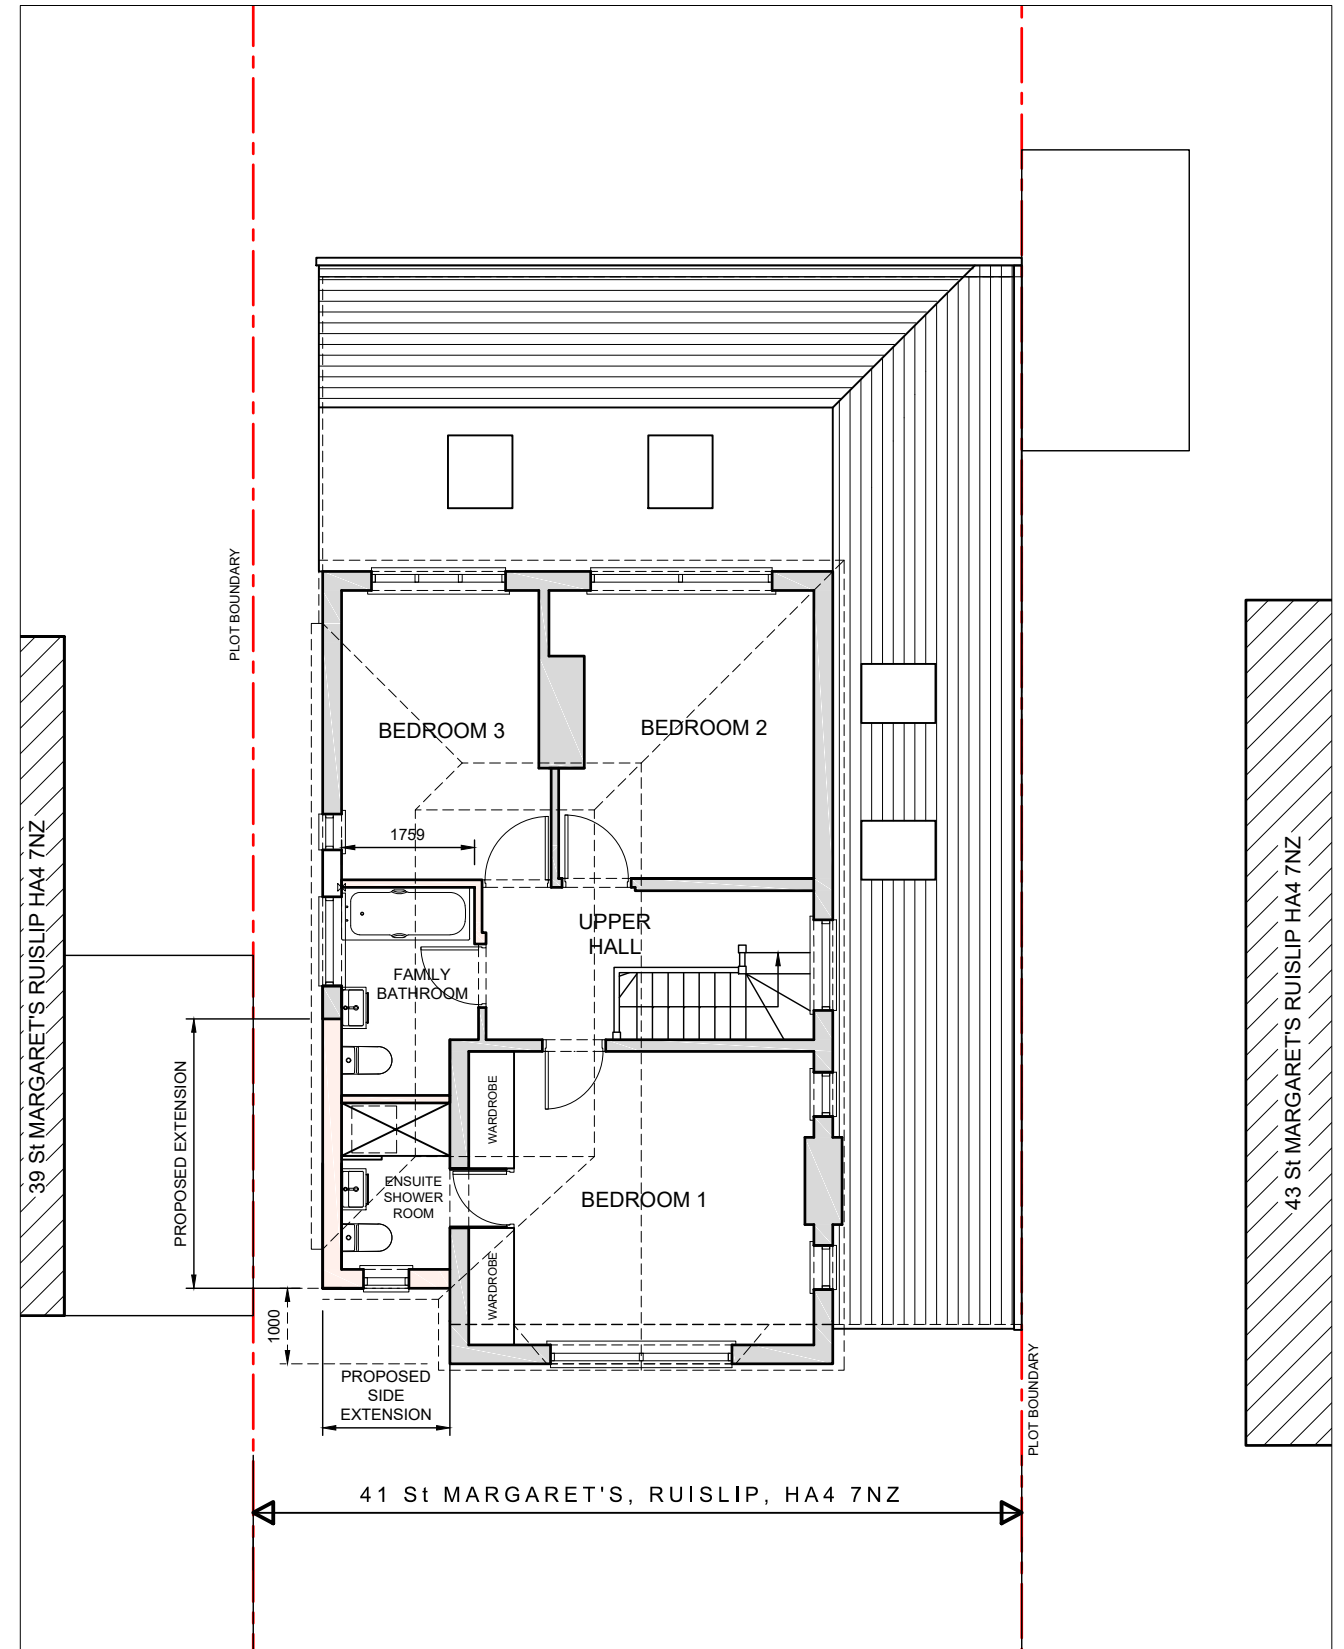

PROPOSED FIRST FLOOR PLAN
SCALE 1:100 @ A3

IGD

17 Bryant Road,
Hayes, UB5 6LH
P: 020 8621 5985
M: 077 7251 1767
www.InteriGroup.co.uk


COPYRIGHT

This drawing has been produced by
I G Design Ltd and is not to be reproduced by
any other party for any purpose.

Site survey to be conducted before any
building work is carried out. Any discrepancies
to be reported to I G Design Ltd.

BAR SCALE:

1:100
@ A3

 

PROJECT:

41 ST MARGRET'S ROAD PINNER HA4 7NY

DRAWING TITLE:

PROPOSED
GROUND FLOOR PLAN

SCALE:
1:100 @ A3

DATE:
MAY 2021


DRAWING No:

IGD 2112 / PP 01



PROPOSED FRONT ELEVATION

SCALE 1:100 @ A3

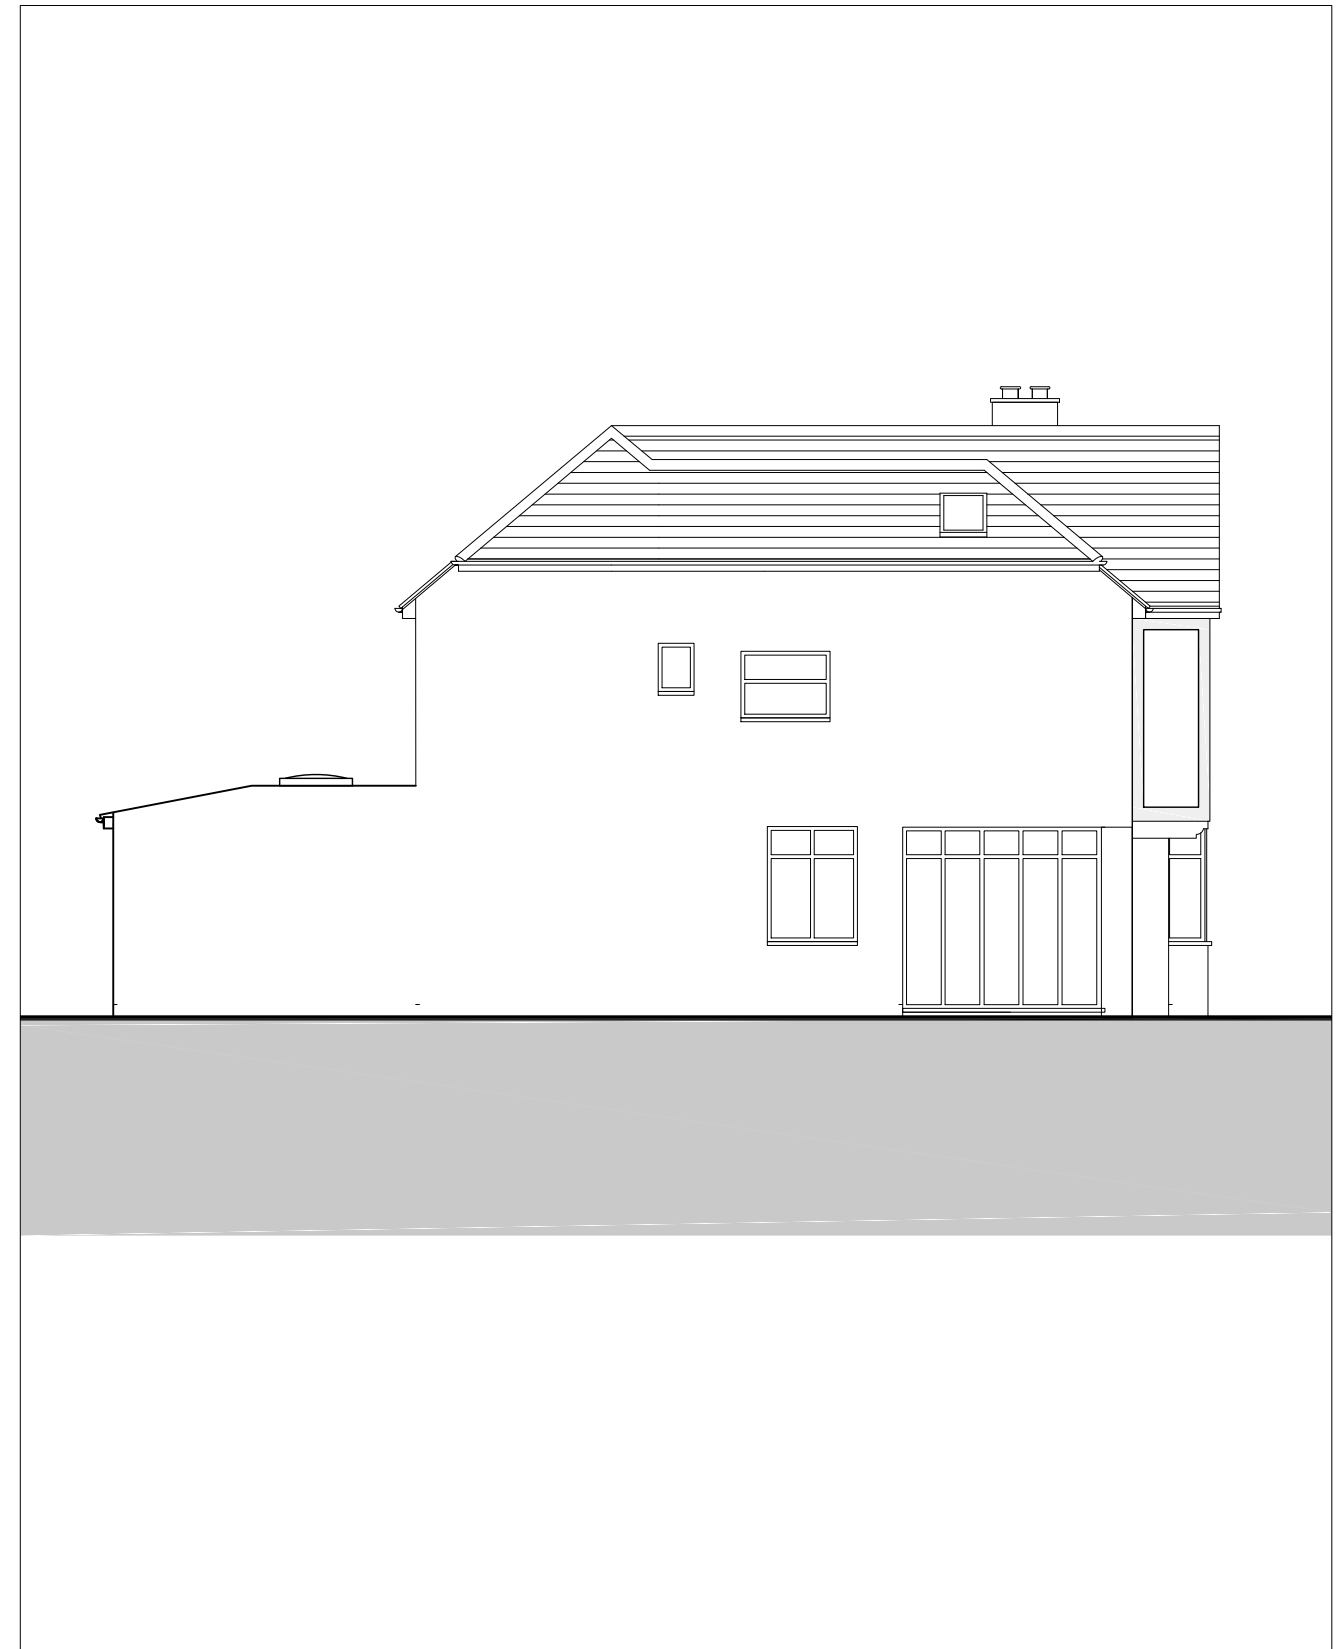

PROPOSED SIDE ELEVATION 2

SCALE 1:100 @ A3

IGD

17 Bryant Road,
Hayes, UB5 6LH
P: 020 8621 5985
M: 077 7251 1767
www.InteriGroup.co.uk

COPYRIGHT

This drawing has been produced by
I G Design Ltd and is not to be reproduced by
any other party for any purpose.

Site survey to be conducted before any
building work is carried out. Any discrepancies
to be reported to I G Design Ltd.

BAR SCALE:

1:100
@ A3



PROJECT:

41 ST MARGRET'S ROAD PINNER HA4 7NY

DRAWING TITLE:

PROPOSED
FRONT AND SIDE ELEVATION 2

SCALE:


1:100 @ A3

DATE:


APRIL 2021

DRAWING No:

IGD 2112 / PP 02

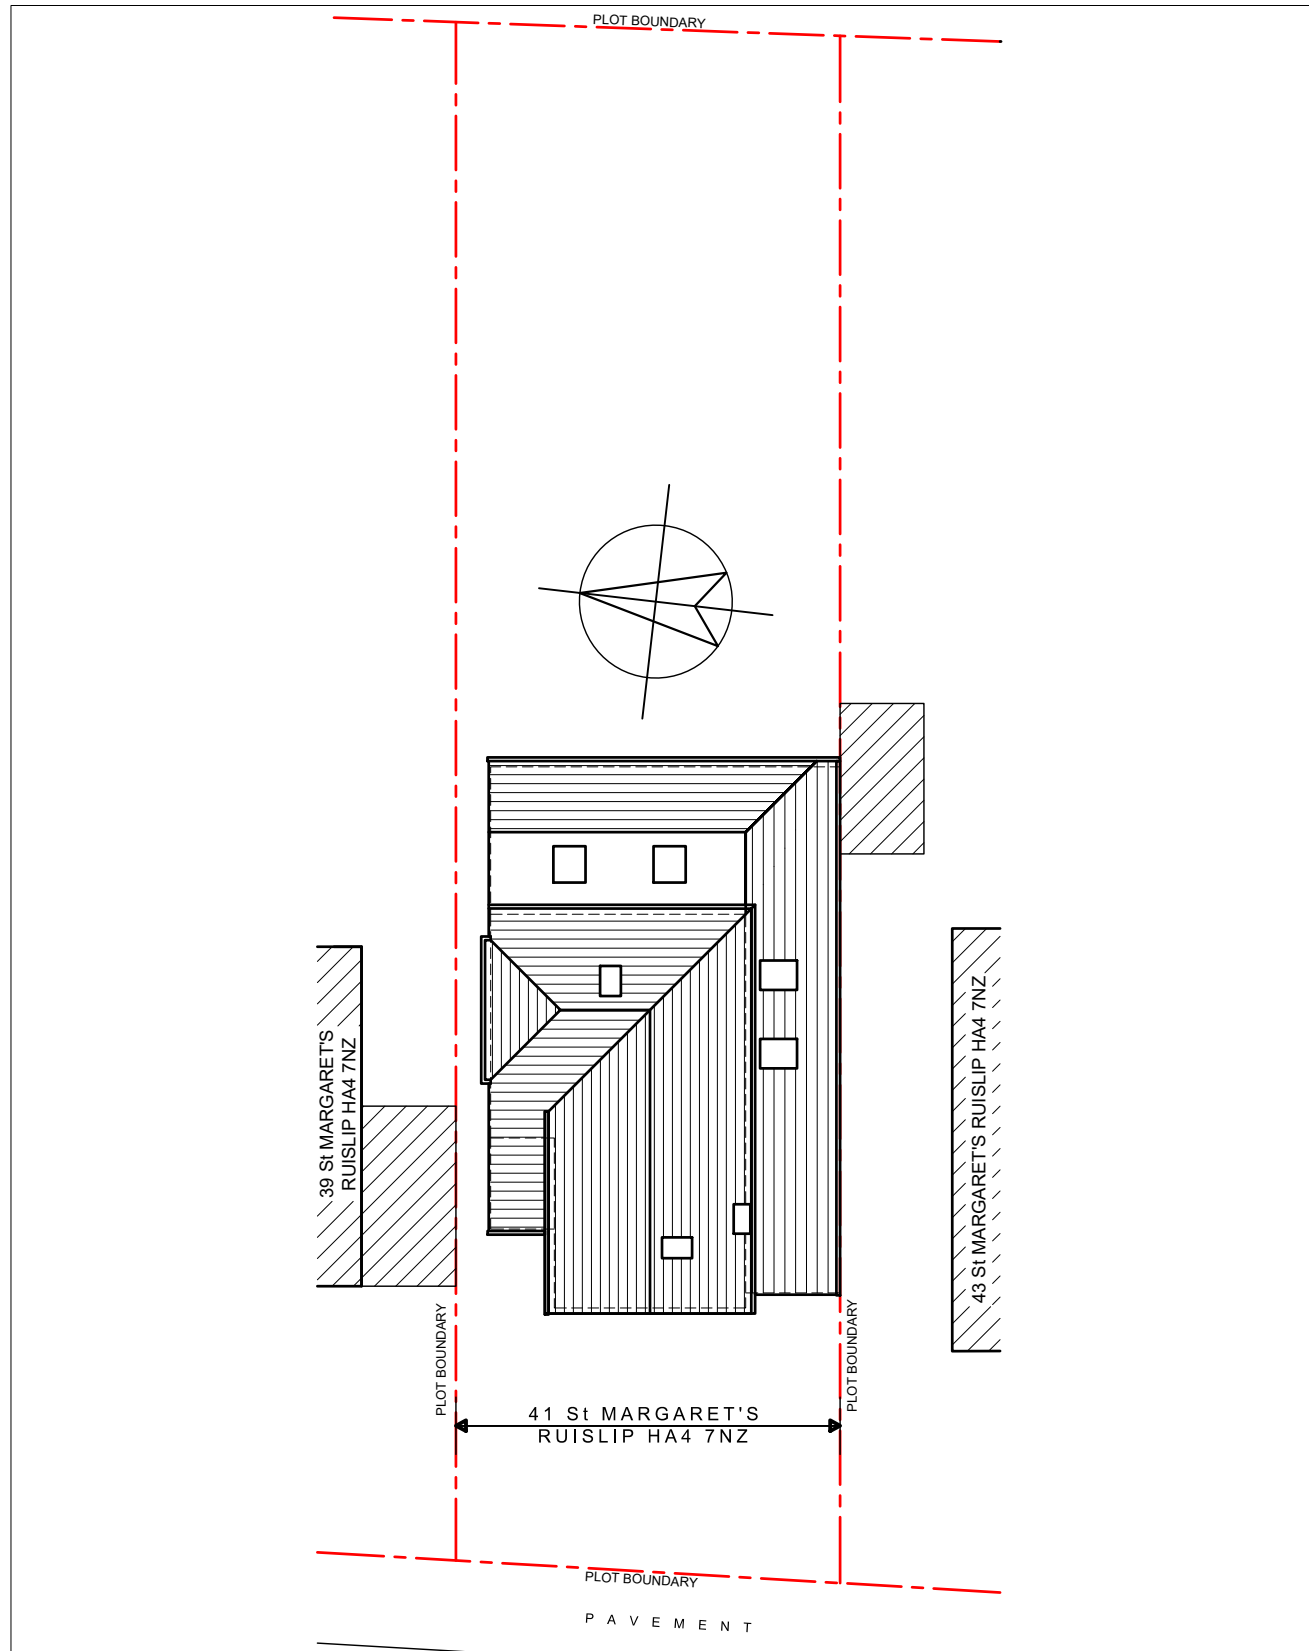

EXISTING BLOCK PLAN
SCALE 1:200 @ A3

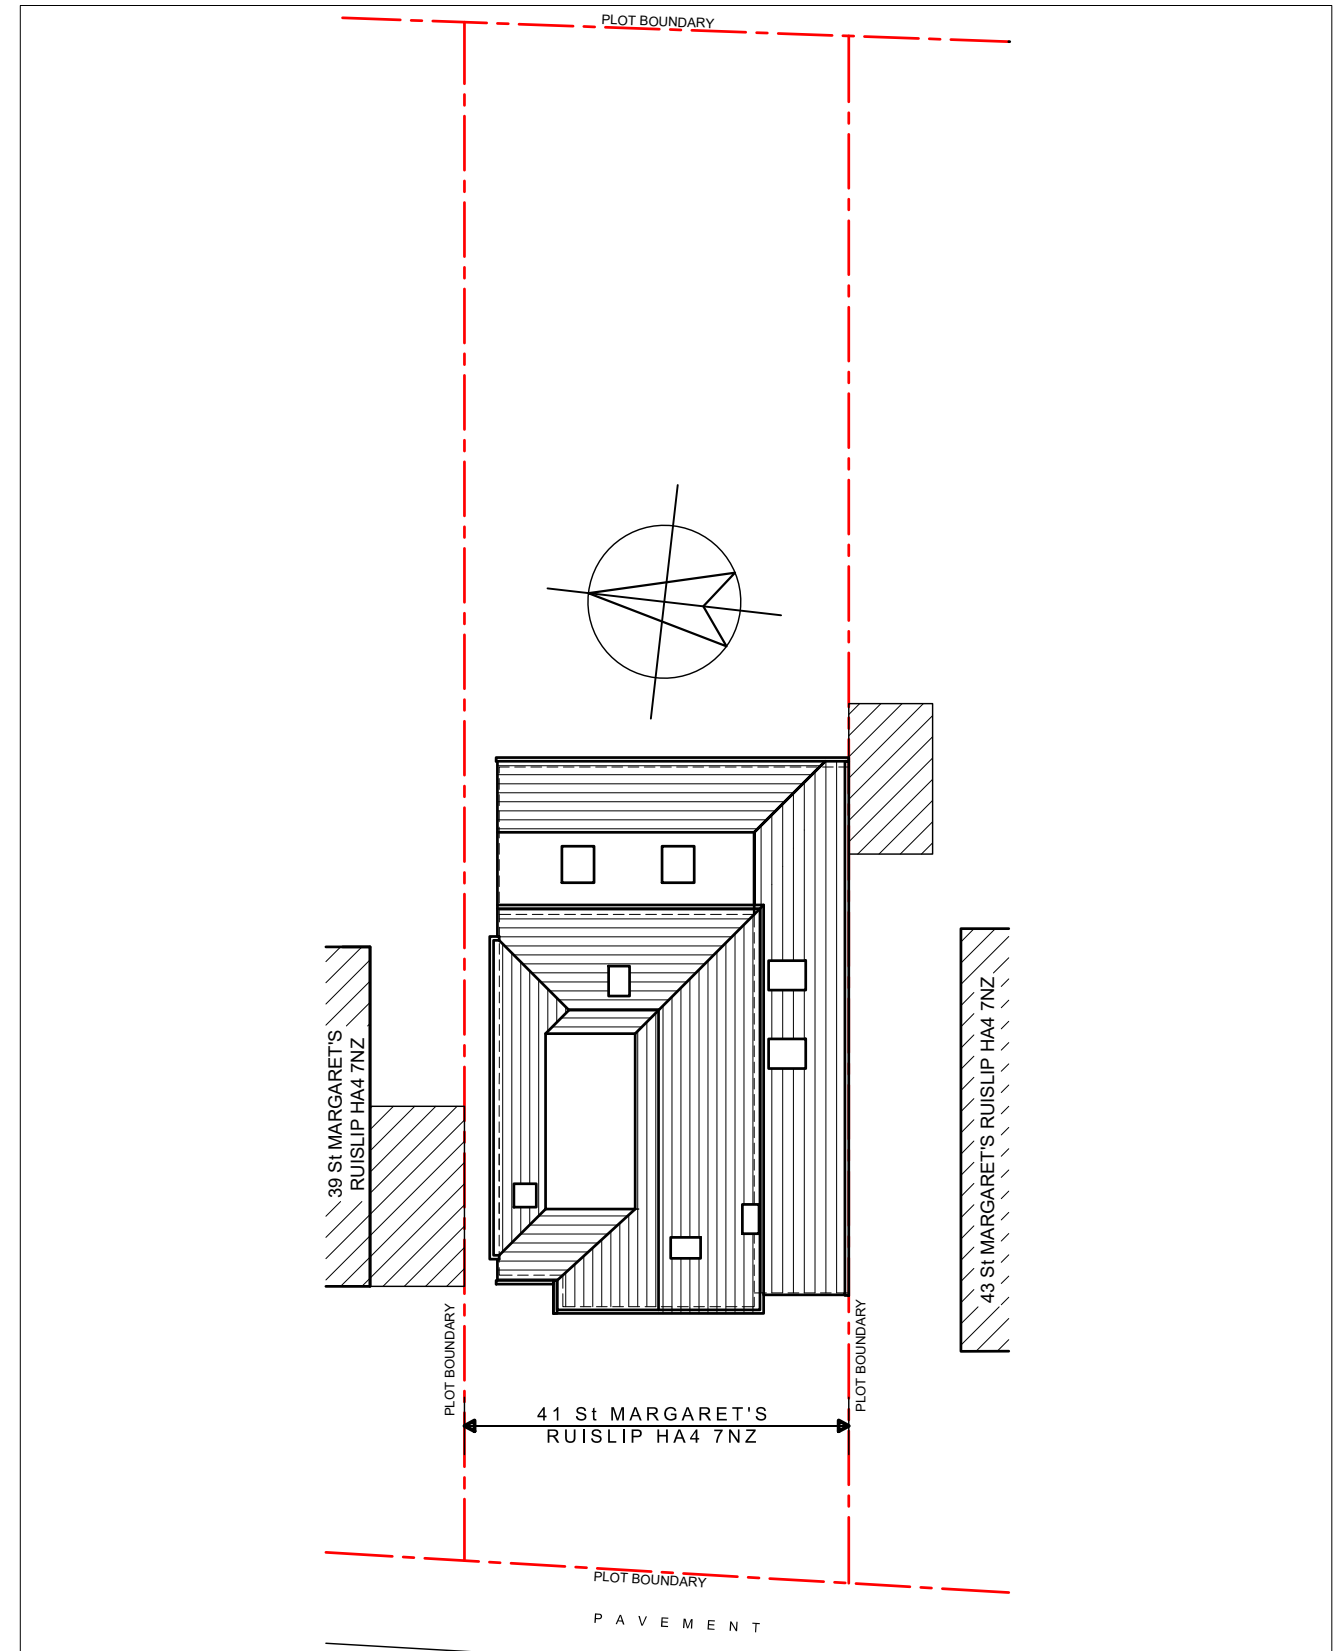

PROPOSED BLOCK PLAN
SCALE 1:200 @ A3

IGD

17 Bryant Road,
Hayes, UB5 6LH
P: 020 8621 5985
M: 077 7251 1767
www.InteriGroup.co.uk


COPYRIGHT

This drawing has been produced by
I G Design Ltd and is not to be reproduced by
any other party for any purpose.

Site survey to be conducted before any
building work is carried out. Any discrepancies
to be reported to I G Design Ltd.

BAR SCALE:

1:200
@ A3

 

PROJECT:

41 ST MARGRET'S ROAD PINNER HA4 7NY

DRAWING TITLE:

EXISTING / PROPOSED
BLOCK PLANS

SCALE:

1:200 @ A3

DATE:

APRIL 2021

DRAWING No:

IGD 2112 / PP 03