


17 Bryant Road,  
Hayes, UB5 6LH  
P: 020 8621 5985  
M: 077 7251 1767  
www.InteriGroup.co.uk

COPYRIGHT  
This drawing has been produced by  
IG Design Ltd and is not to be reproduced by  
any other party for any purpose.  
Site survey to be conducted before any  
building work is carried out. Any discrepancies  
to be reported to I G Design Ltd.

BAR SCALE:

 

PROJECT:  
41 ST MARGRET'S ROAD PINNER HA4 7NY

DRAWING TITLE:  
EXISTING  
GROUND FLOOR PLAN

SCALE: 1:100 @ A3


DRAWING No:  
IGD 2112 / SV 01

DATE: APRIL 2021



EXISTING FRONT ELEVATION

SCALE 1:100 @ A3

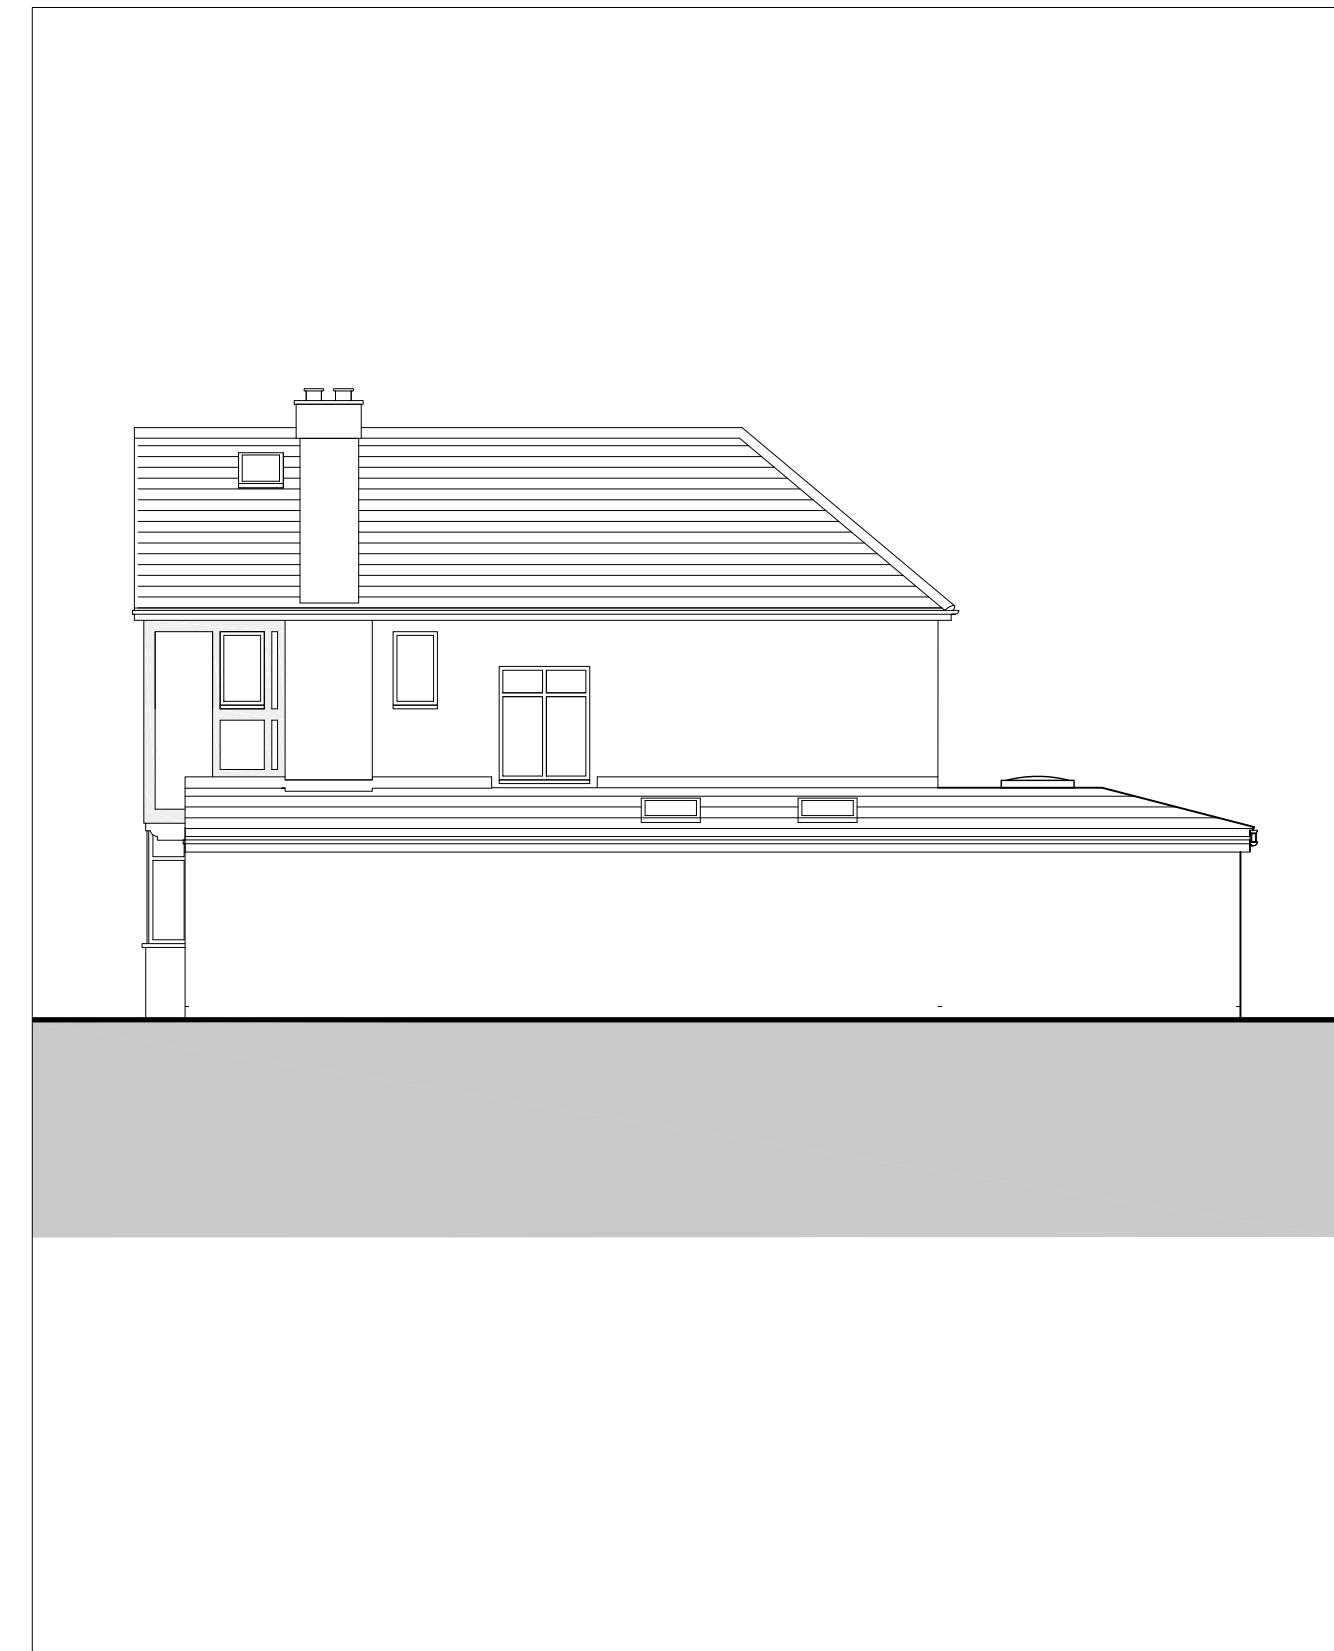

EXISTING SIDE ELEVATION 1

SCALE 1:100 @ A3




17 Bryant Road,  
Hayes, UB5 6LH  
P: 020 8621 5985  
M: 077 7251 1767  
www.InteriGroup.co.uk

COPYRIGHT

This drawing has been produced by  
IG Design Ltd and is not to be reproduced by  
any other party for any purpose.

Site survey to be conducted before any  
building work is carried out. Any discrepancies  
to be reported to I G Design Ltd.

BAR SCALE:

 

DRAWING TITLE:  
EXISTING  
FRONT AND SIDE ELEVATION 1

SCALE:  
1:100 @ A3

DRAWING No:  
IGD 2112 / SV 02

DATE:  
APRIL 2021

PROJECT:  
41 ST MARGRET'S ROAD PINNER HA4 7NY



EXISTING REAR ELEVATION

SCALE 1:100 @ A3



EXISTING SIDE ELEVATION 2

SCALE 1:100 @ A3



17 Bryant Road,  
Hayes, UB5 6LH  
P: 020 8621 5985  
M: 077 7251 1767  
www.InteriGroup.co.uk

COPYRIGHT  
This drawing has been produced by  
IG Design Ltd and is not to be reproduced by  
any other party for any purpose.

Site survey to be conducted before any  
building work is carried out. Any discrepancies  
to be reported to I G Design Ltd.

BAR SCALE:



DRAWING TITLE:  
EXISTING  
REAR AND SIDE ELEVATION 2  
PROJECT:  
41 ST MARGARET'S ROAD PINNER HA4 7NY  
SCALE:  
1:100 @ A3

DRAWING No:  
IGD 2112 / SV 03  
DATE:  
APRIL 2021