


MICHAEL OAKES ARCHITECTS LTD.

Michael Oakes (Director) B.A. Hons Arch, Dipl. Arch, Registered Architect

REGISTERED ARCHITECTS, DESIGNERS + ILLUSTRATORS

Telephone: 01895 235089 - E-mail: michaeloakesarchitect@googlemail.com

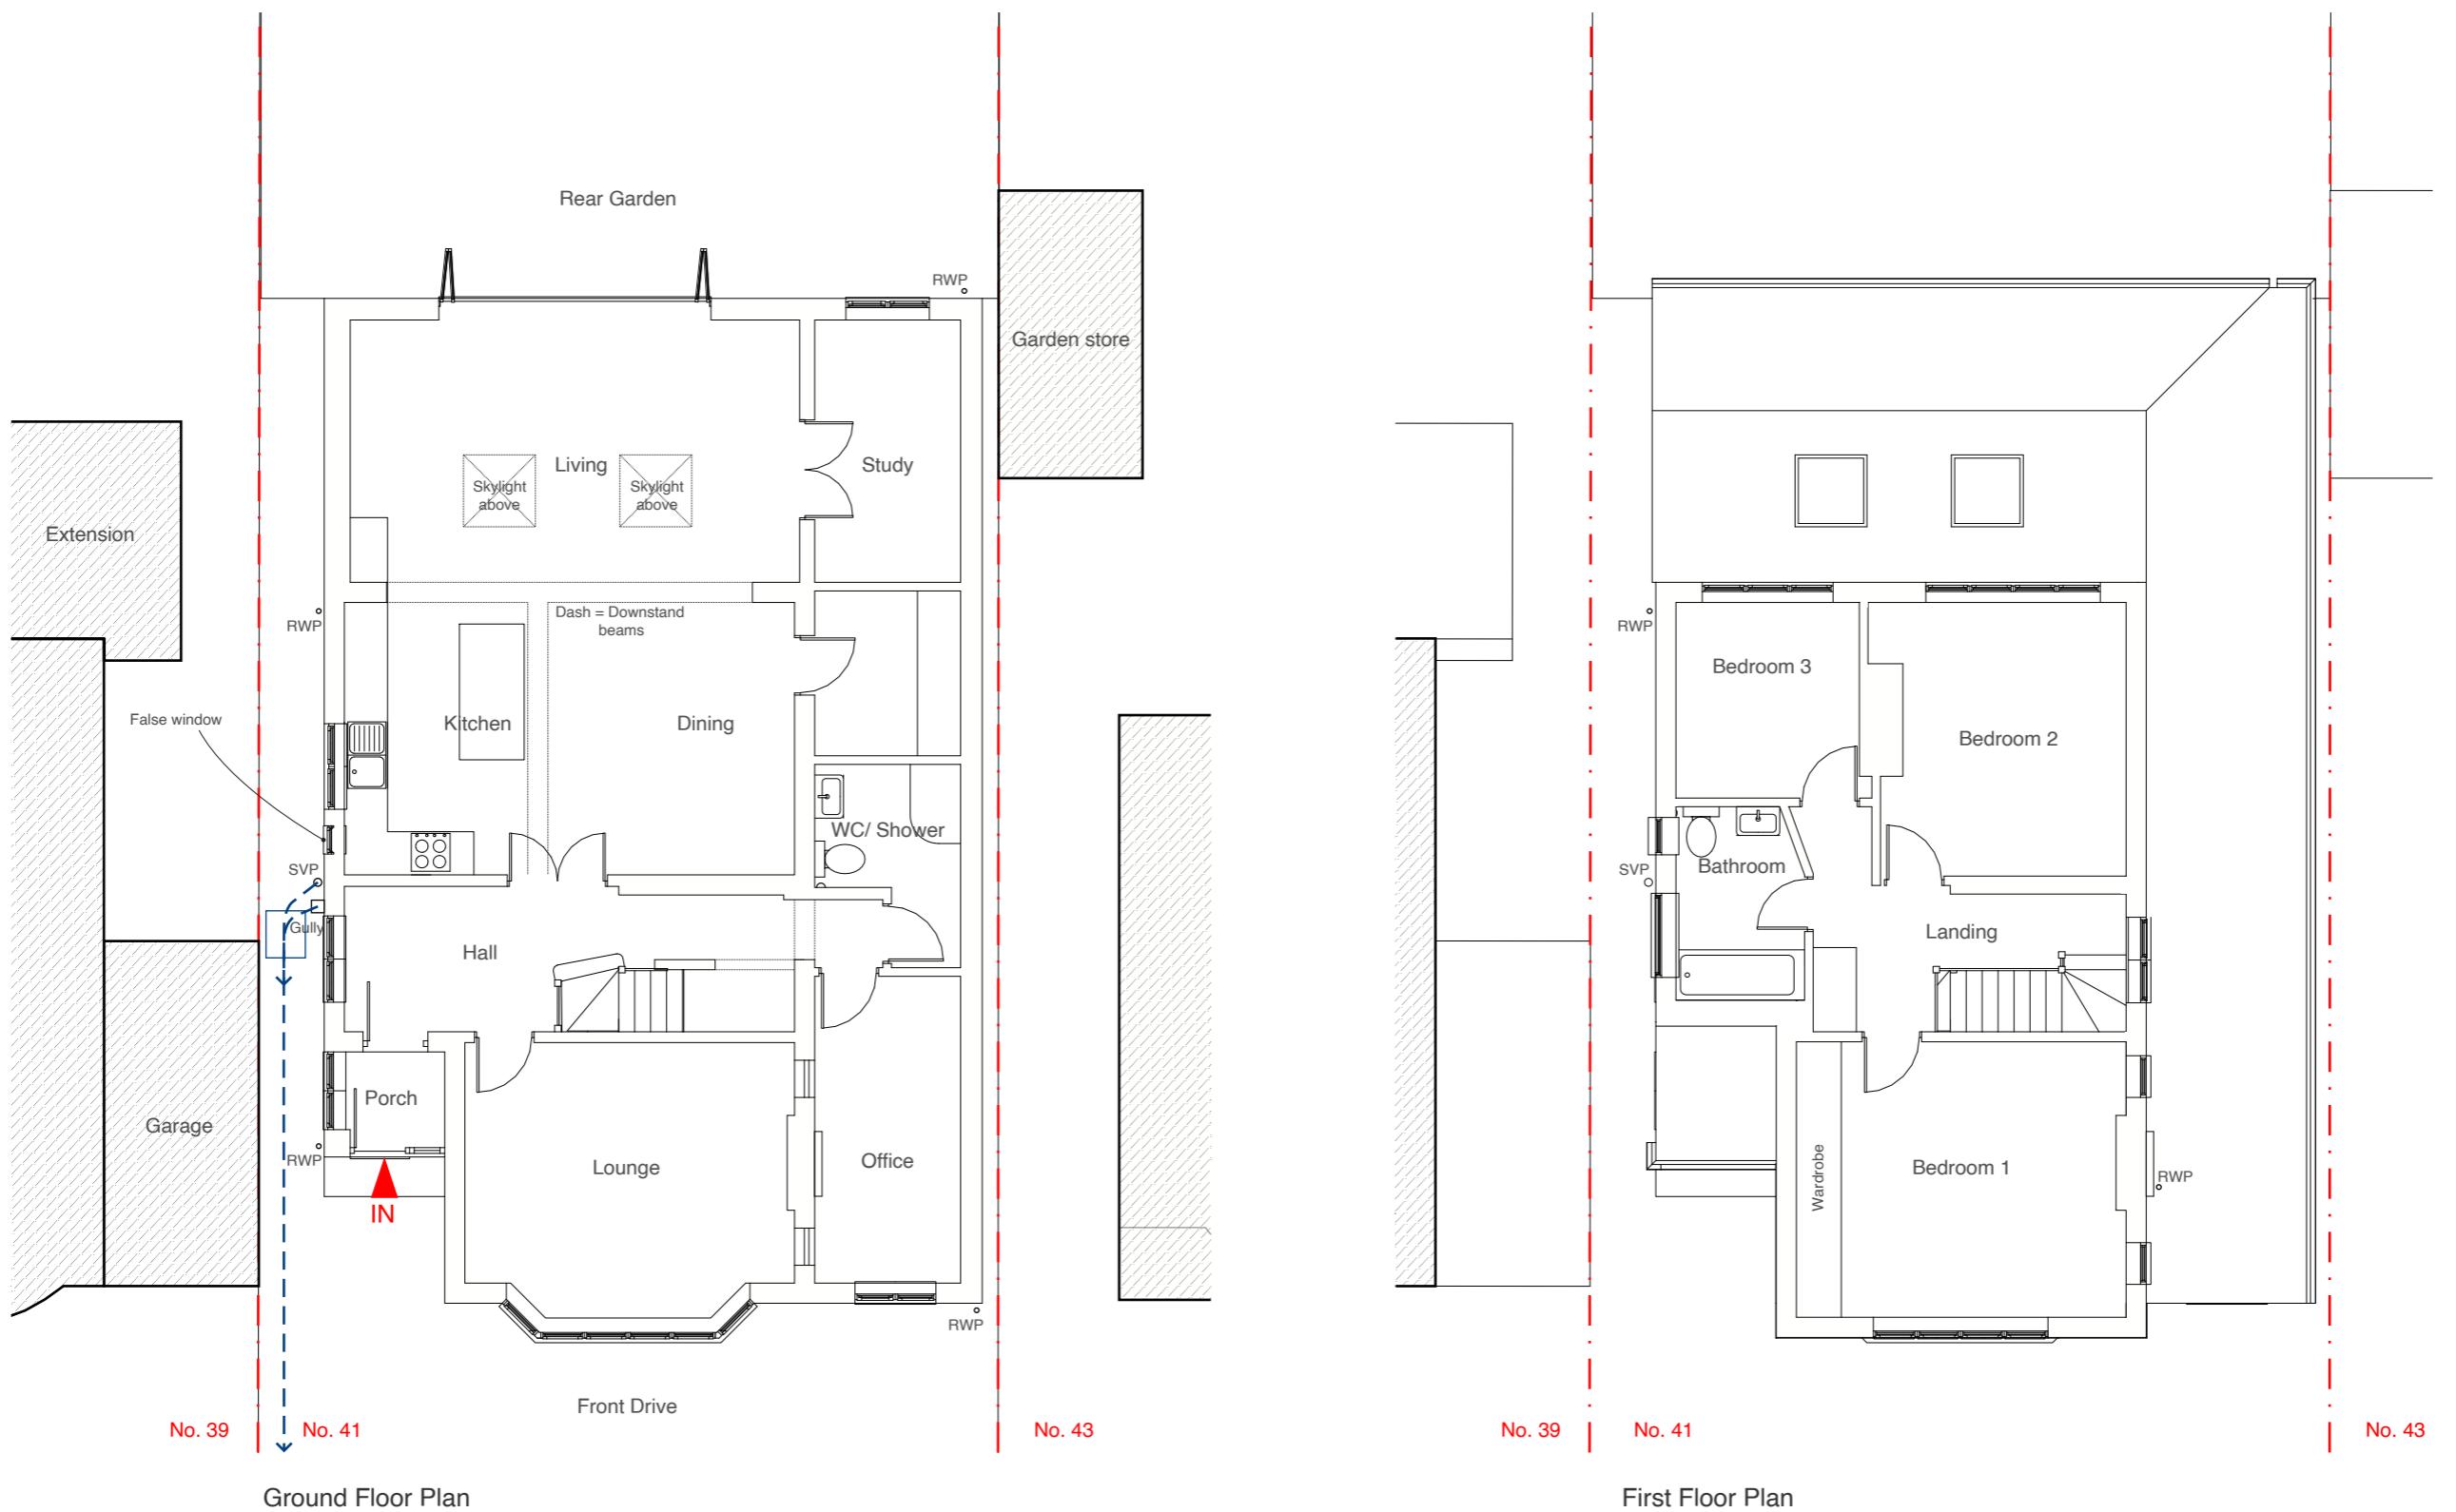

Address

41 St Margarets Road,
Ruislip, HA4 7NZ

Client

Sukhvinder and Tajinder
Randhawa

Date

Sept 2025



1:100 @ A3

0 1 2 3 4 5 10m

Drawing Title

As Existing
Floor Plans

Project no./ Stage/

0458- PLA-

Drawing no./ Revision

04_A

Revision notes:

A - First Issue



Drawn by: RA

MICHAEL OAKES ARCHITECTS LTD.

Michael Oakes (Director) B.A. Hons Arch, Dipl. Arch, Registered Architect

REGISTERED ARCHITECTS, DESIGNERS + ILLUSTRATORS

Telephone: 01895 235089 - E-mail: michaeloakesarchitect@googlemail.com

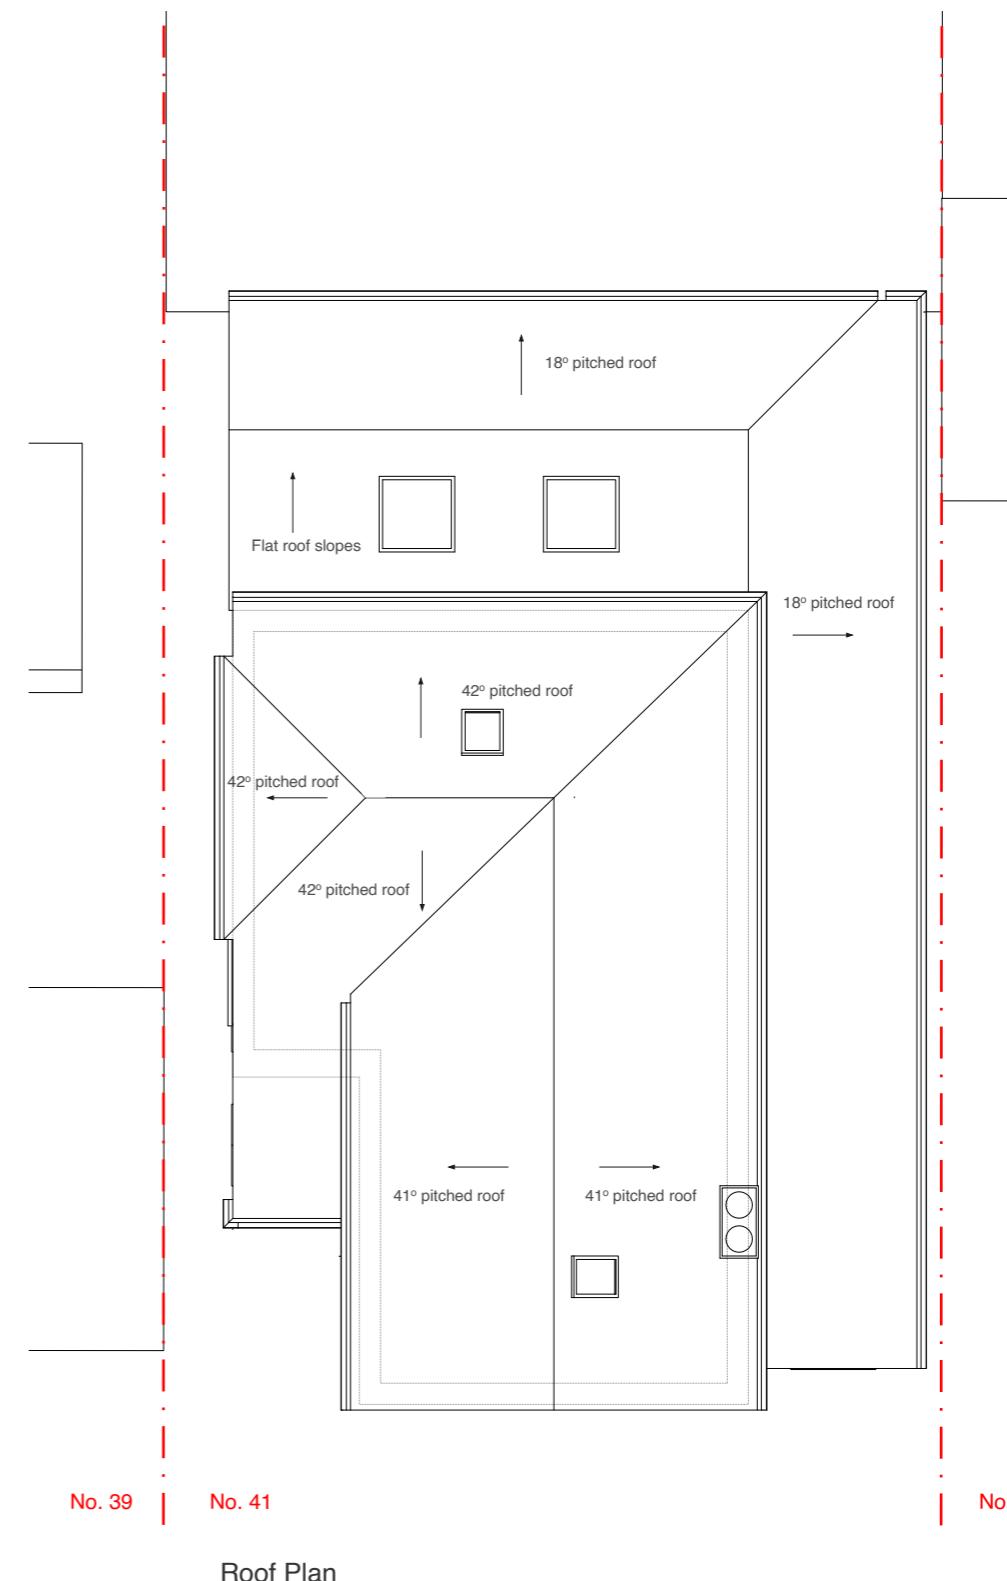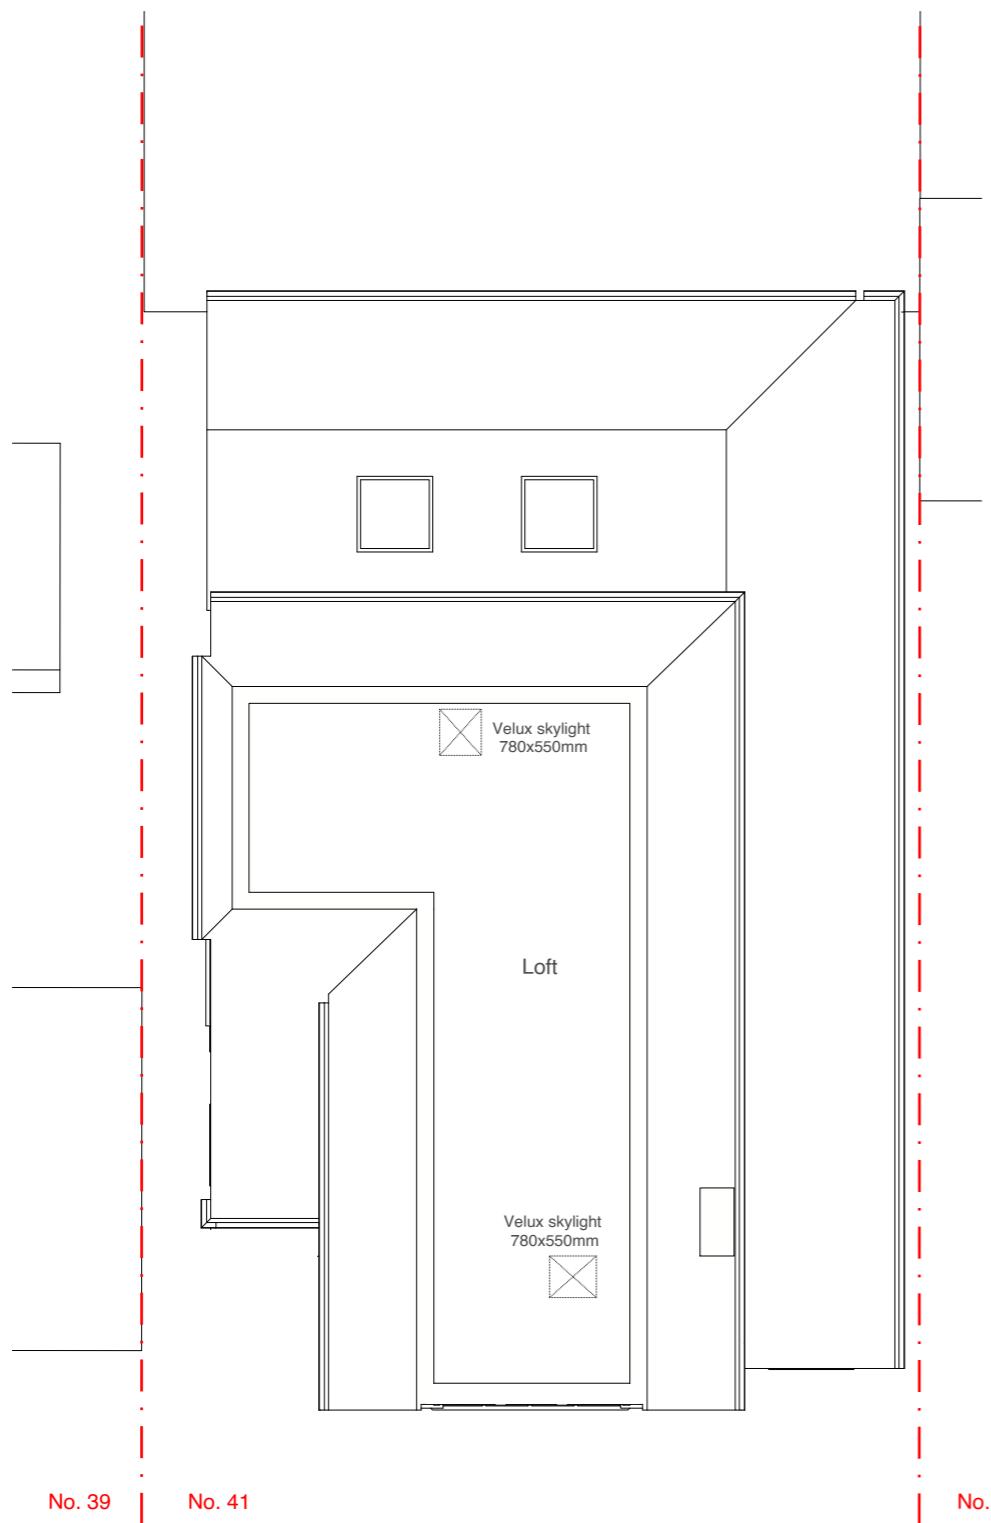

Address

41 St Margarets Road,
Ruislip, HA4 7NZ

Client

Sukhvinder and Tajinder
Randhawa

Date

Sept 2025



1:100 @ A3
0 1 2 3 4 5 10m

Drawing Title

As Existing
Floor Plans

Project no./ Stage/

0458- PLA-

Drawing no./ Revision

05_A

Revision notes:

Drawn by: RA

A - First Issue

MICHAEL OAKES ARCHITECTS LTD.


Michael Oakes (Director) B.A. Hons Arch, Dipl. Arch, Registered Architect

REGISTERED ARCHITECTS, DESIGNERS + ILLUSTRATORS


Telephone: 01895 235089 - E-mail: michaeloakesarchitect@googlemail.com



Front Elevation

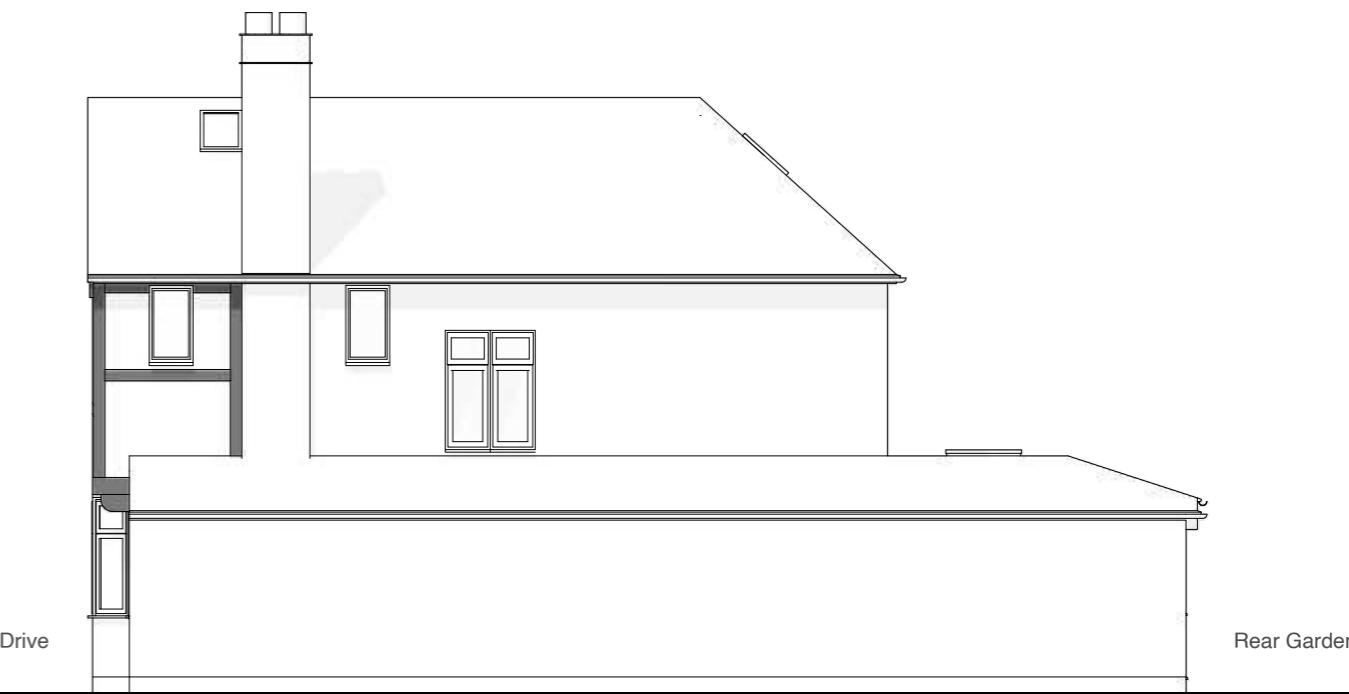

Side Elevation

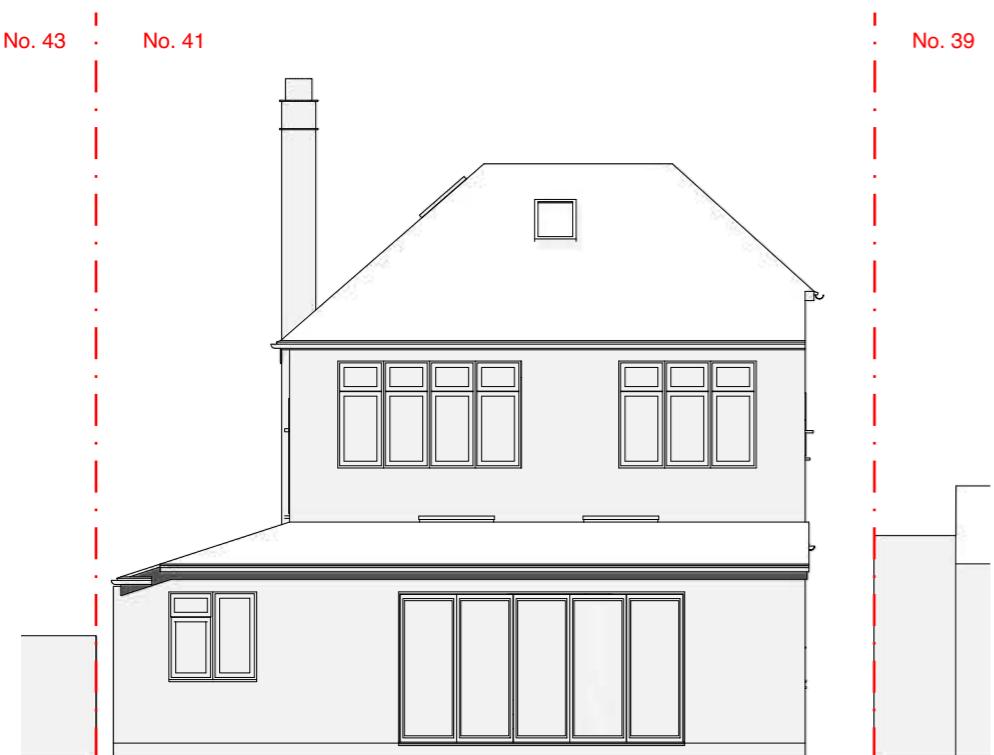

Rear Elevation



Side Elevation

Address

41 St Margarets Road,
Ruislip, HA4 7NZ

Client

Sukhvinder and Tajinder
Randhawa

Date

Sept 2025

1:100 @ A3



Drawing Title

**As Existing
Elevations**

Project no./ Stage/

0458- PLA-

Revision notes:

A - First Issue

Drawing no./ Revision

06_A

Drawn by: RA