


MICHAEL OAKES ARCHITECTS LTD.


Michael Oakes (Director) B.A. Hons Arch, Dipl. Arch, Registered Architect

REGISTERED ARCHITECTS, DESIGNERS + ILLUSTRATORS


Telephone: 01895 235089 - E-mail: michaeloakesarchitect@googlemail.com

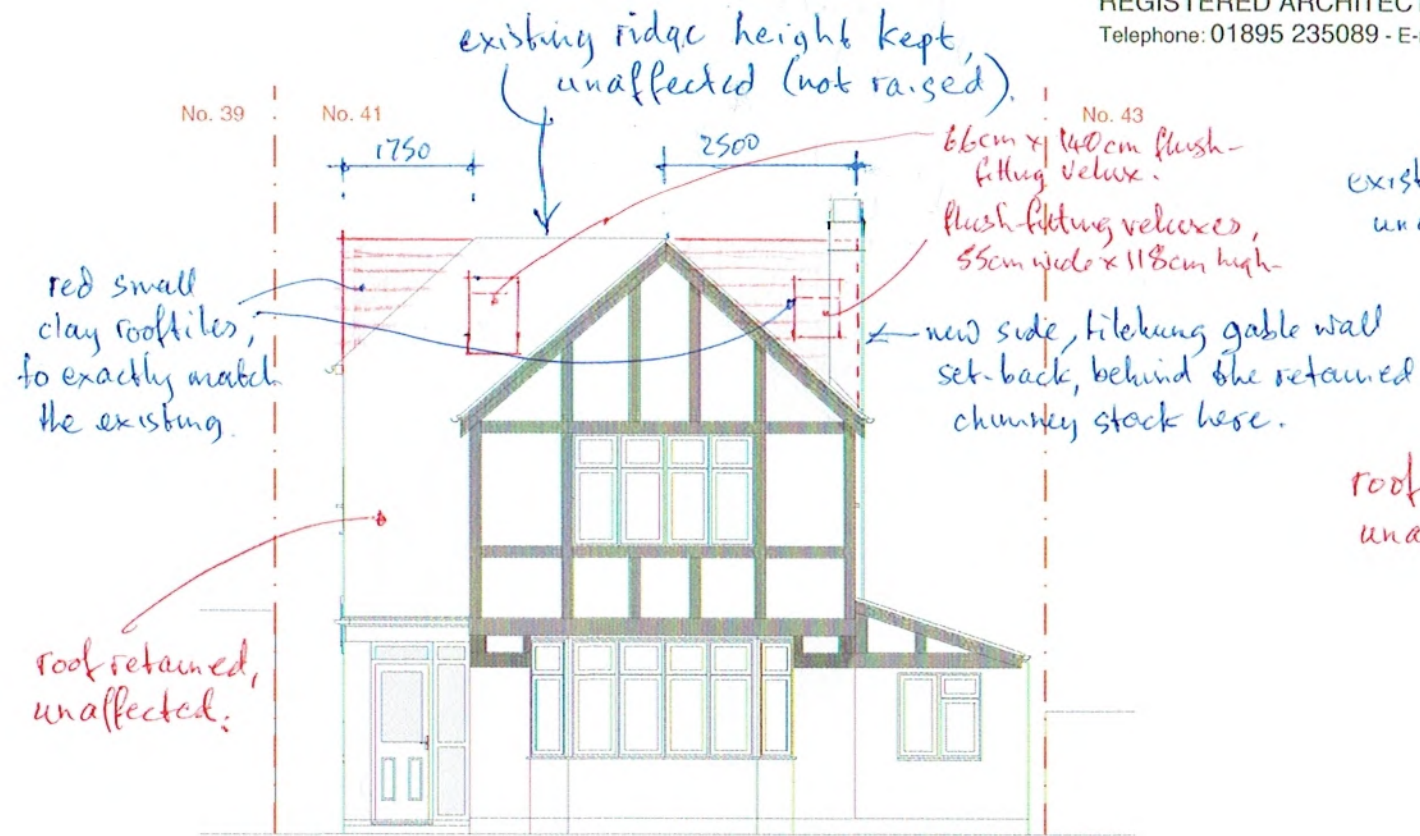


Front Elevation

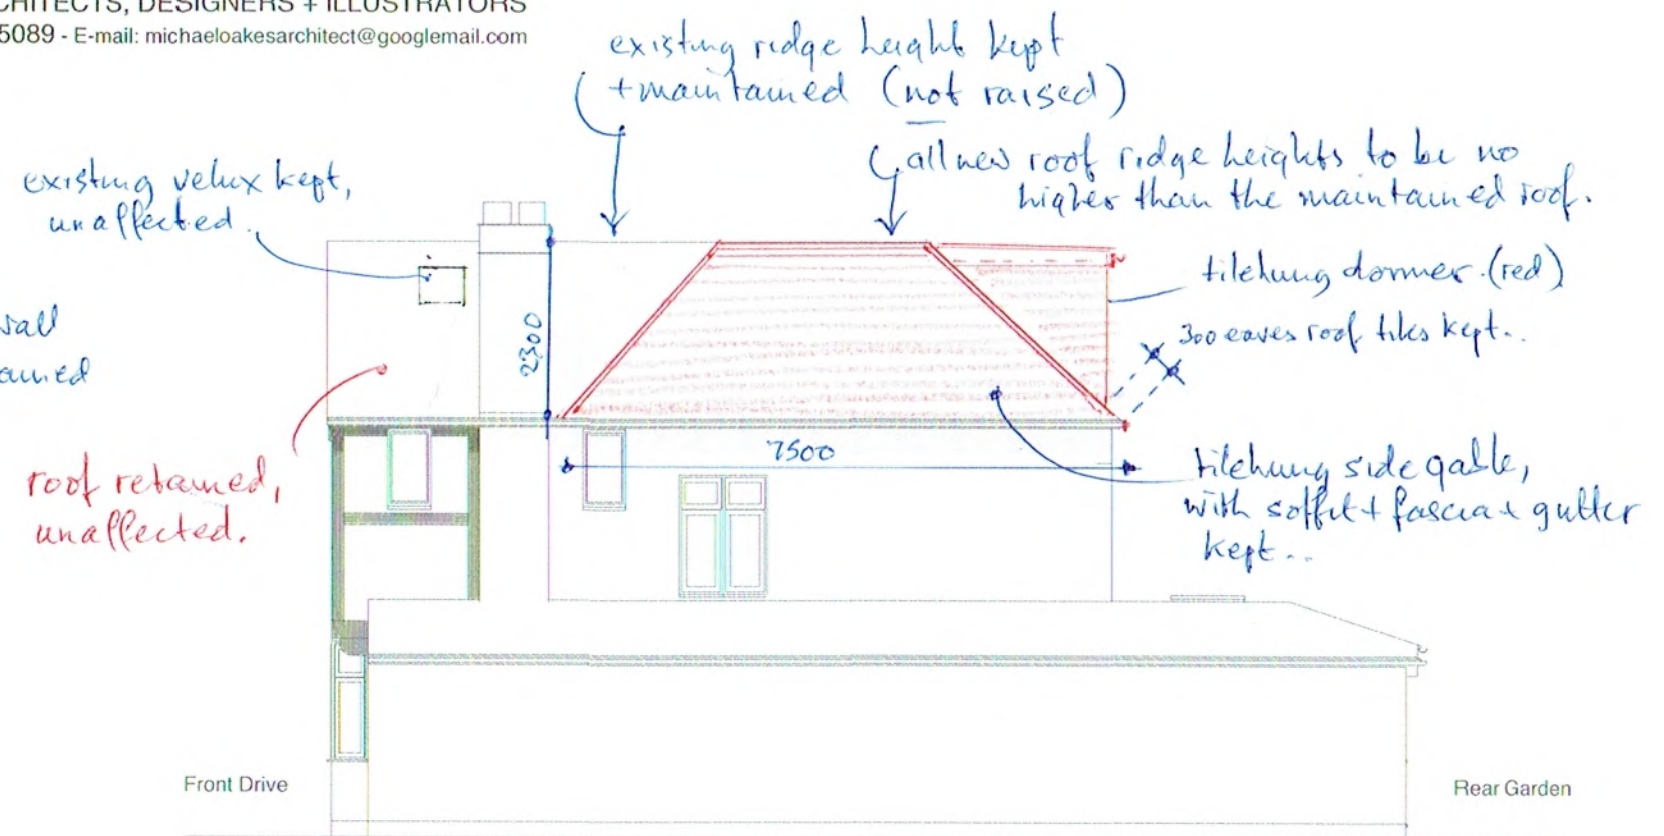

Side Elevation

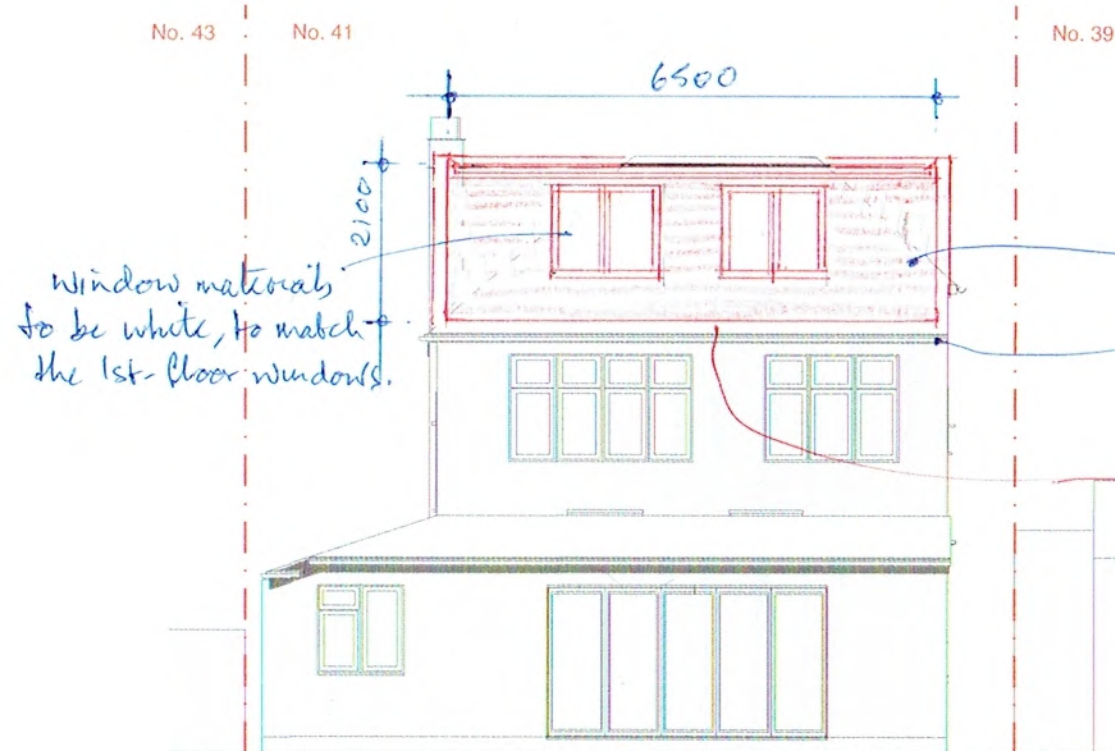

Rear Elevation

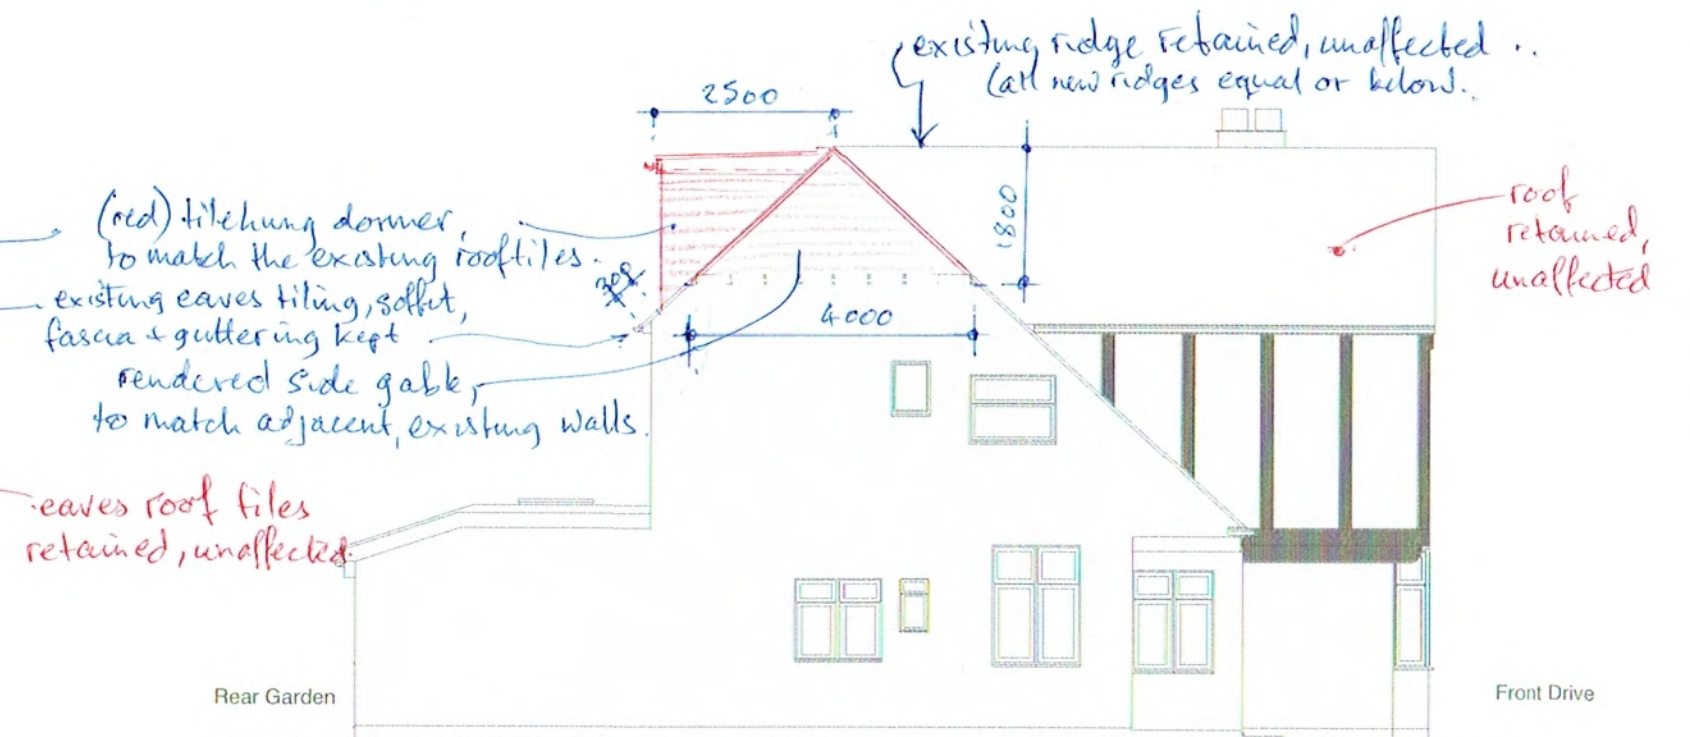

Side Elevation

Address 41 St Margarets Road, Ruislip, HA4 7NZ
Client Sukhvinder and Tajinder Randhawa
Date Sept 2025

1:100 @ A3

0 1 2 3 4 5 10m

Drawing Title
lawful loft extensions
Elevations


Project no./ Stage/ Drawing no./ Revision
0458- PLA- 50 A.
Revision notes: Drawn by: RA
A - First Issue

MICHAEL OAKES ARCHITECTS LTD.


Michael Oakes (Director) B.A. Hons Arch, Dipl. Arch, Registered Architect

REGISTERED ARCHITECTS, DESIGNERS + ILLUSTRATORS

Telephone: 01895 235089 - E-mail: michaeloakesarchitect@googlemail.com

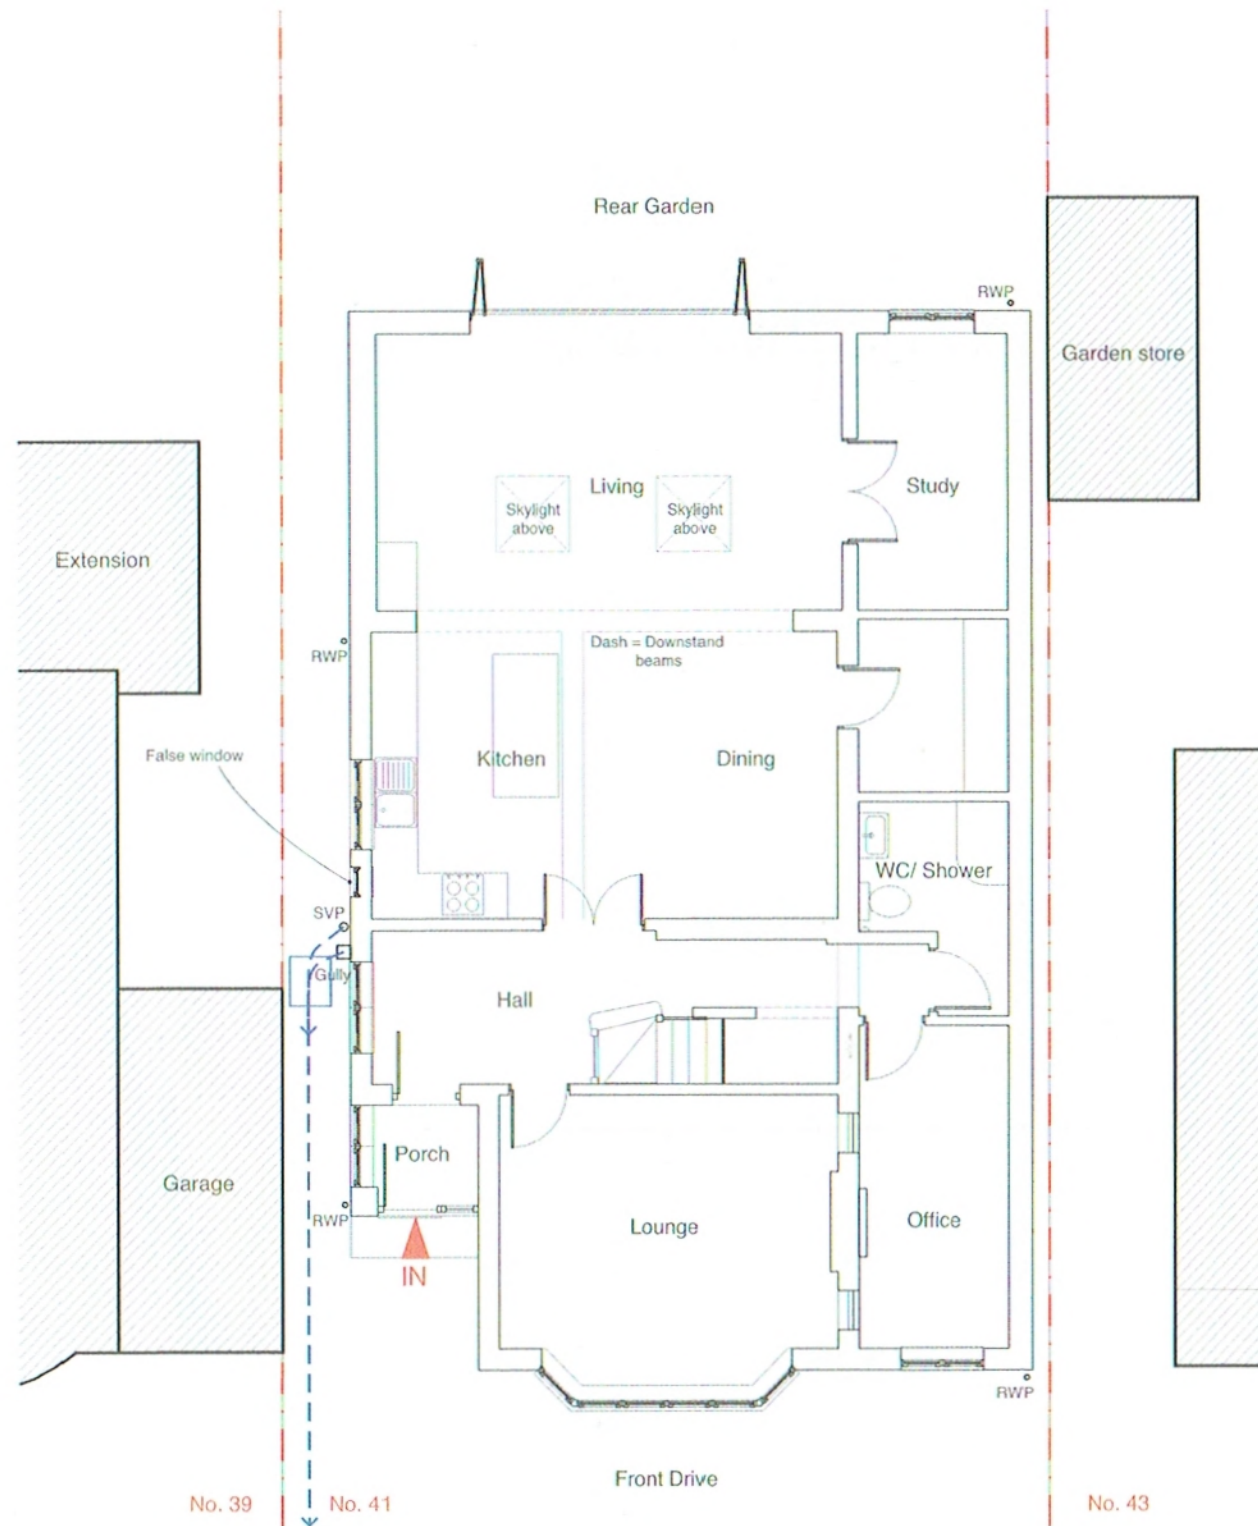

Ground Floor Plan

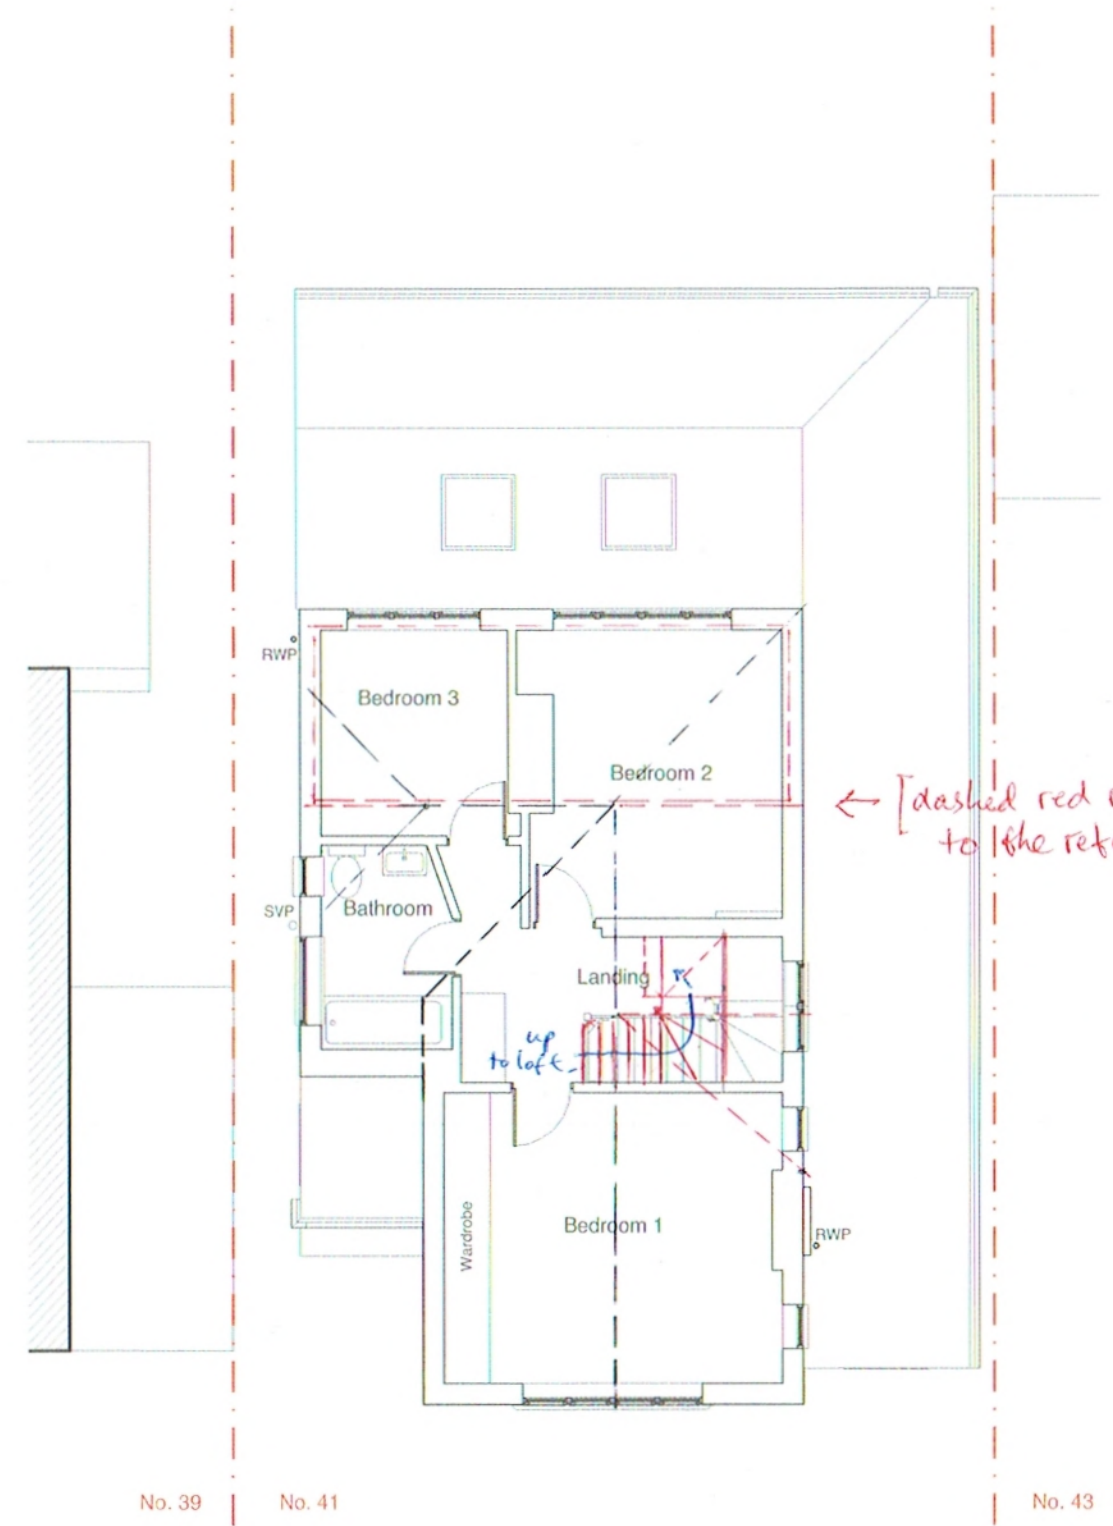

First Floor Plan

(including the proposed loft stair)

Address 41 St Margarets Road, Ruislip, HA4 7NZ
Client Sukhvinder and Tajinder Randhawa
Date Sept 2025



1:100 @ A3

0 1 2 3 4 5 10m

Drawing Title

'lawful loft extensions'.
Floor Plans

Project no./ Stage/ Drawing no./ Revision

0458- PLA- 51A

Revision notes: Drawn by: RA


A - First Issue

MICHAEL OAKES ARCHITECTS LTD.

Michael Oakes (Director) B.A. Hons Arch, Dipl. Arch, Registered Architect

REGISTERED ARCHITECTS, DESIGNERS + ILLUSTRATORS

Telephone: 01895 235089 - E-mail: michaeloakesarchitect@googlemail.com

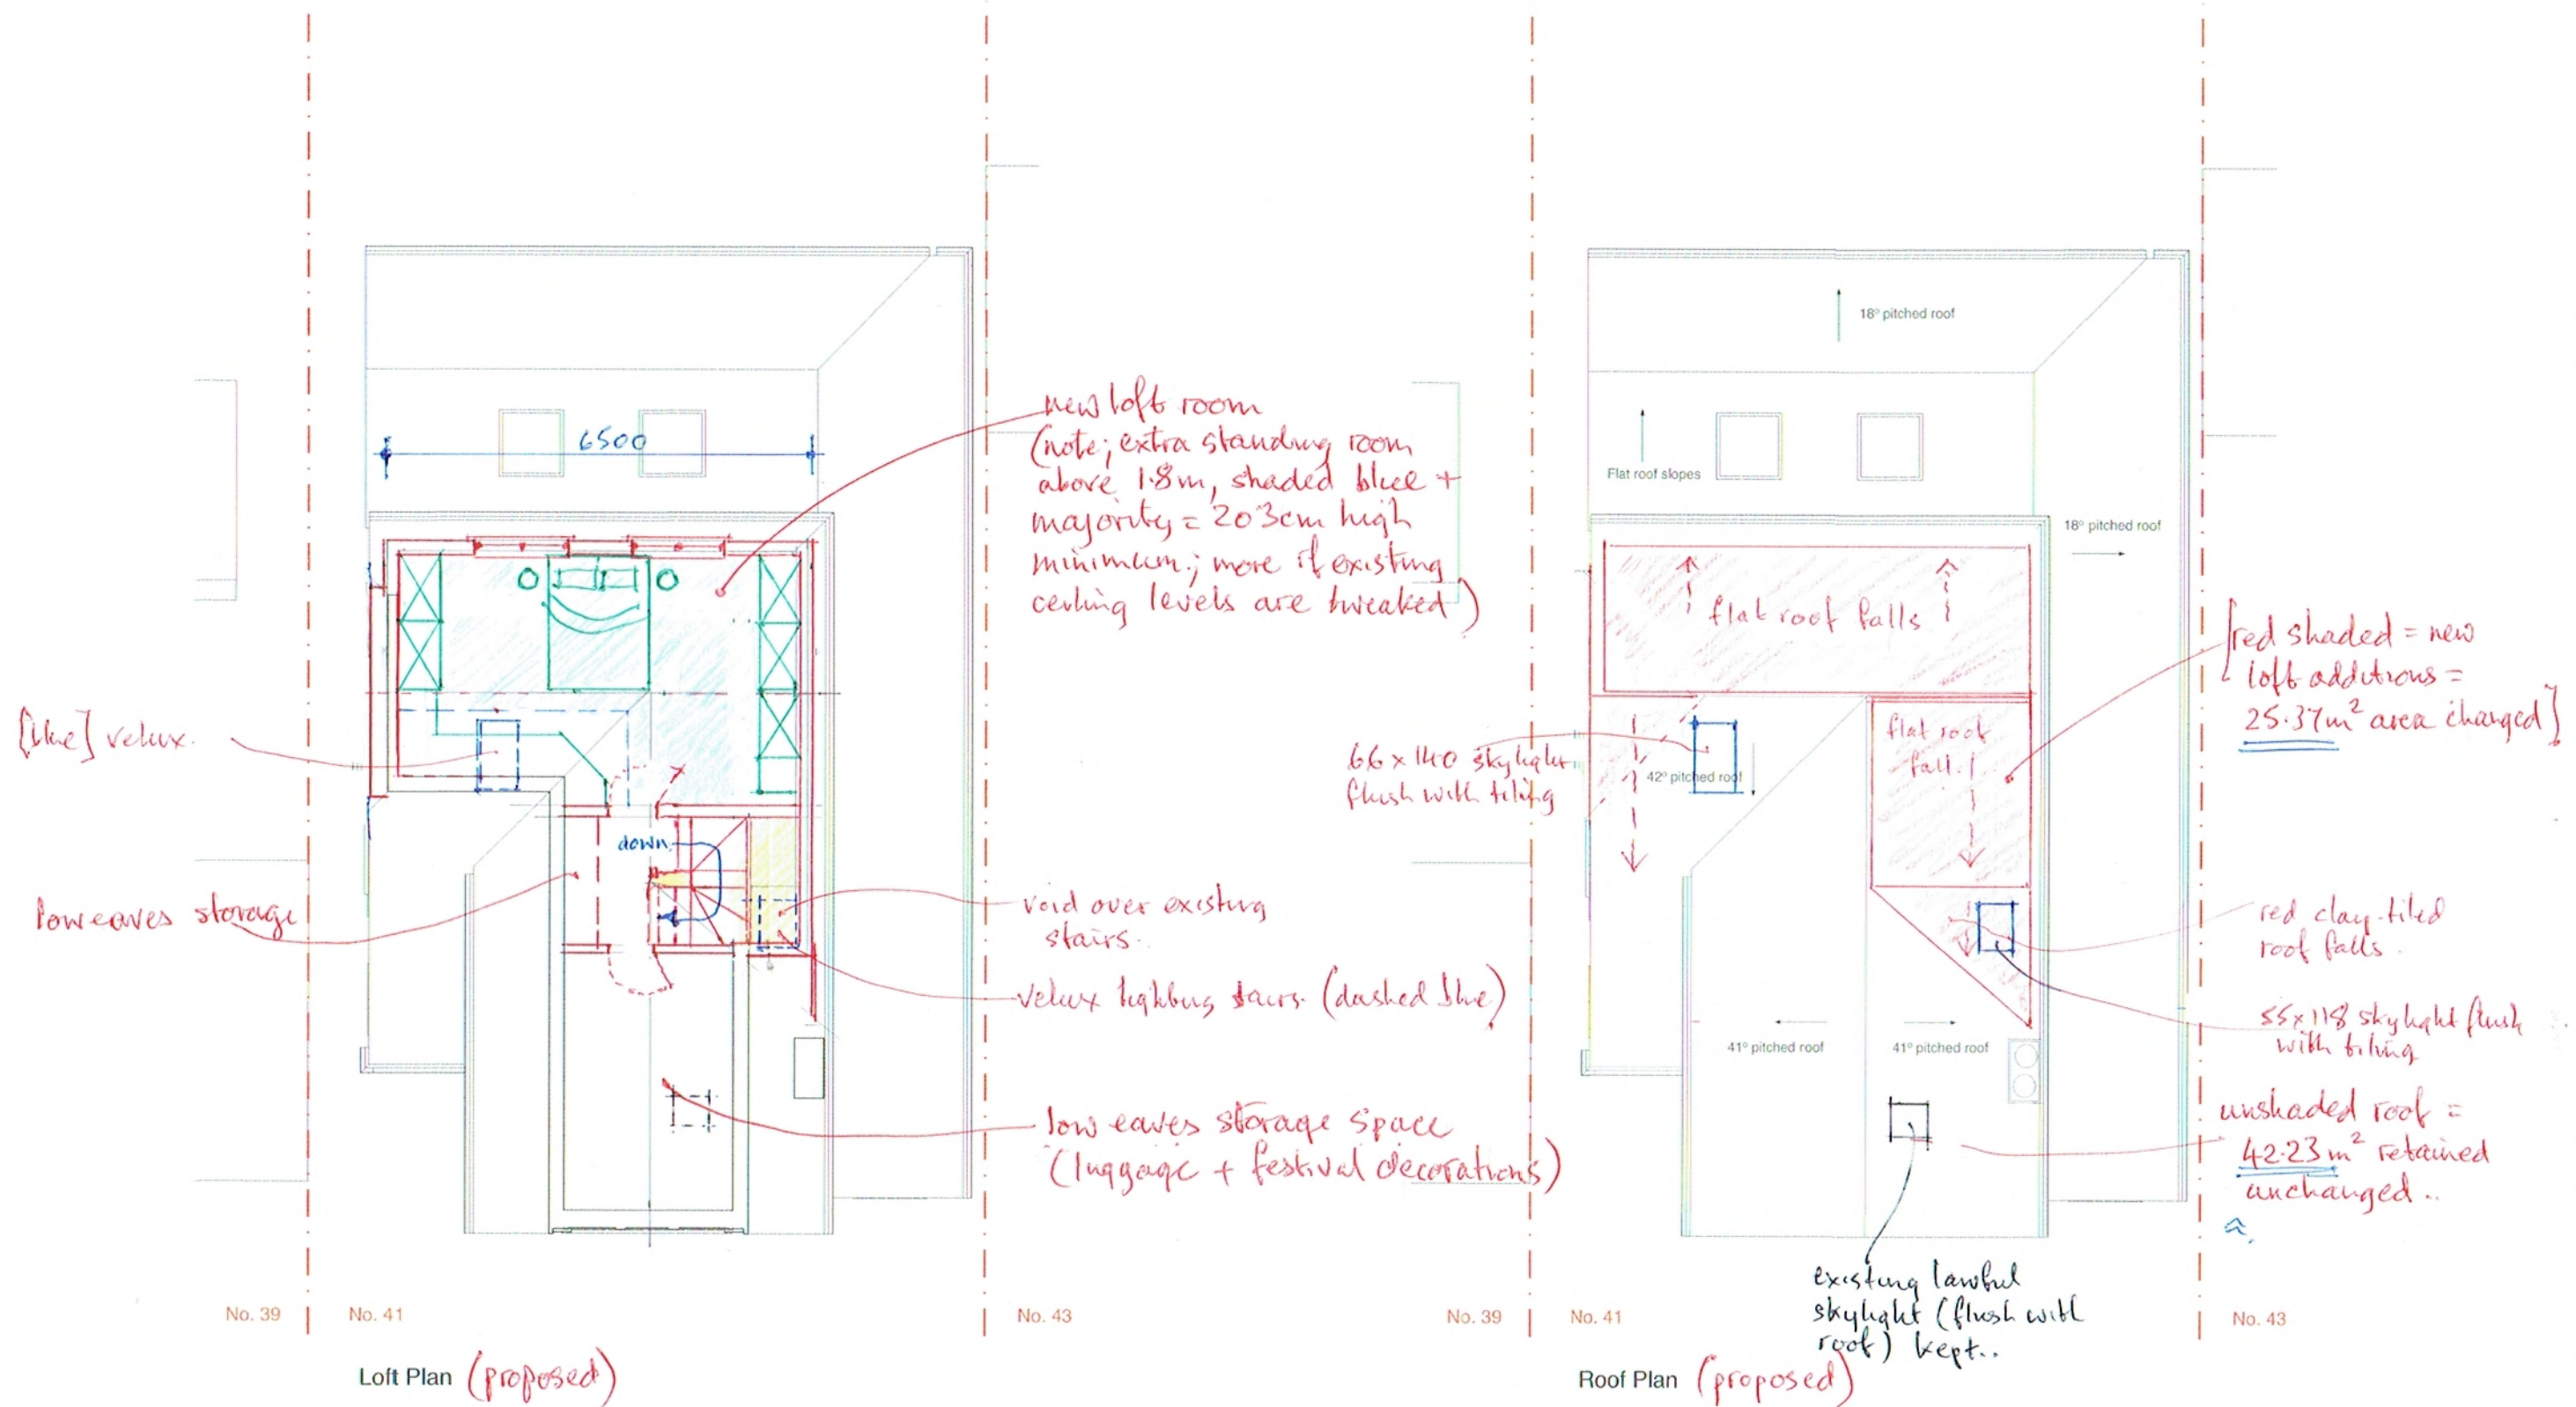

Address 41 St Margarets Road, Ruislip, HA4 7NZ

Client Sukhvinder and Tajinder Randhawa

Date Sept 2025



1:100 @ A3

0 1 2 3 4 5 10m

Drawing Title 'lawful loft extensions' Floor Plans

Project no./ Stage/ Drawing no./ Revision 0458- PLA- 52A

Revision notes: Drawn by: RA

A - First Issue