


EXISTING GROUND FLOOR PLAN



SITE LOCATION PLAN  
1:1250

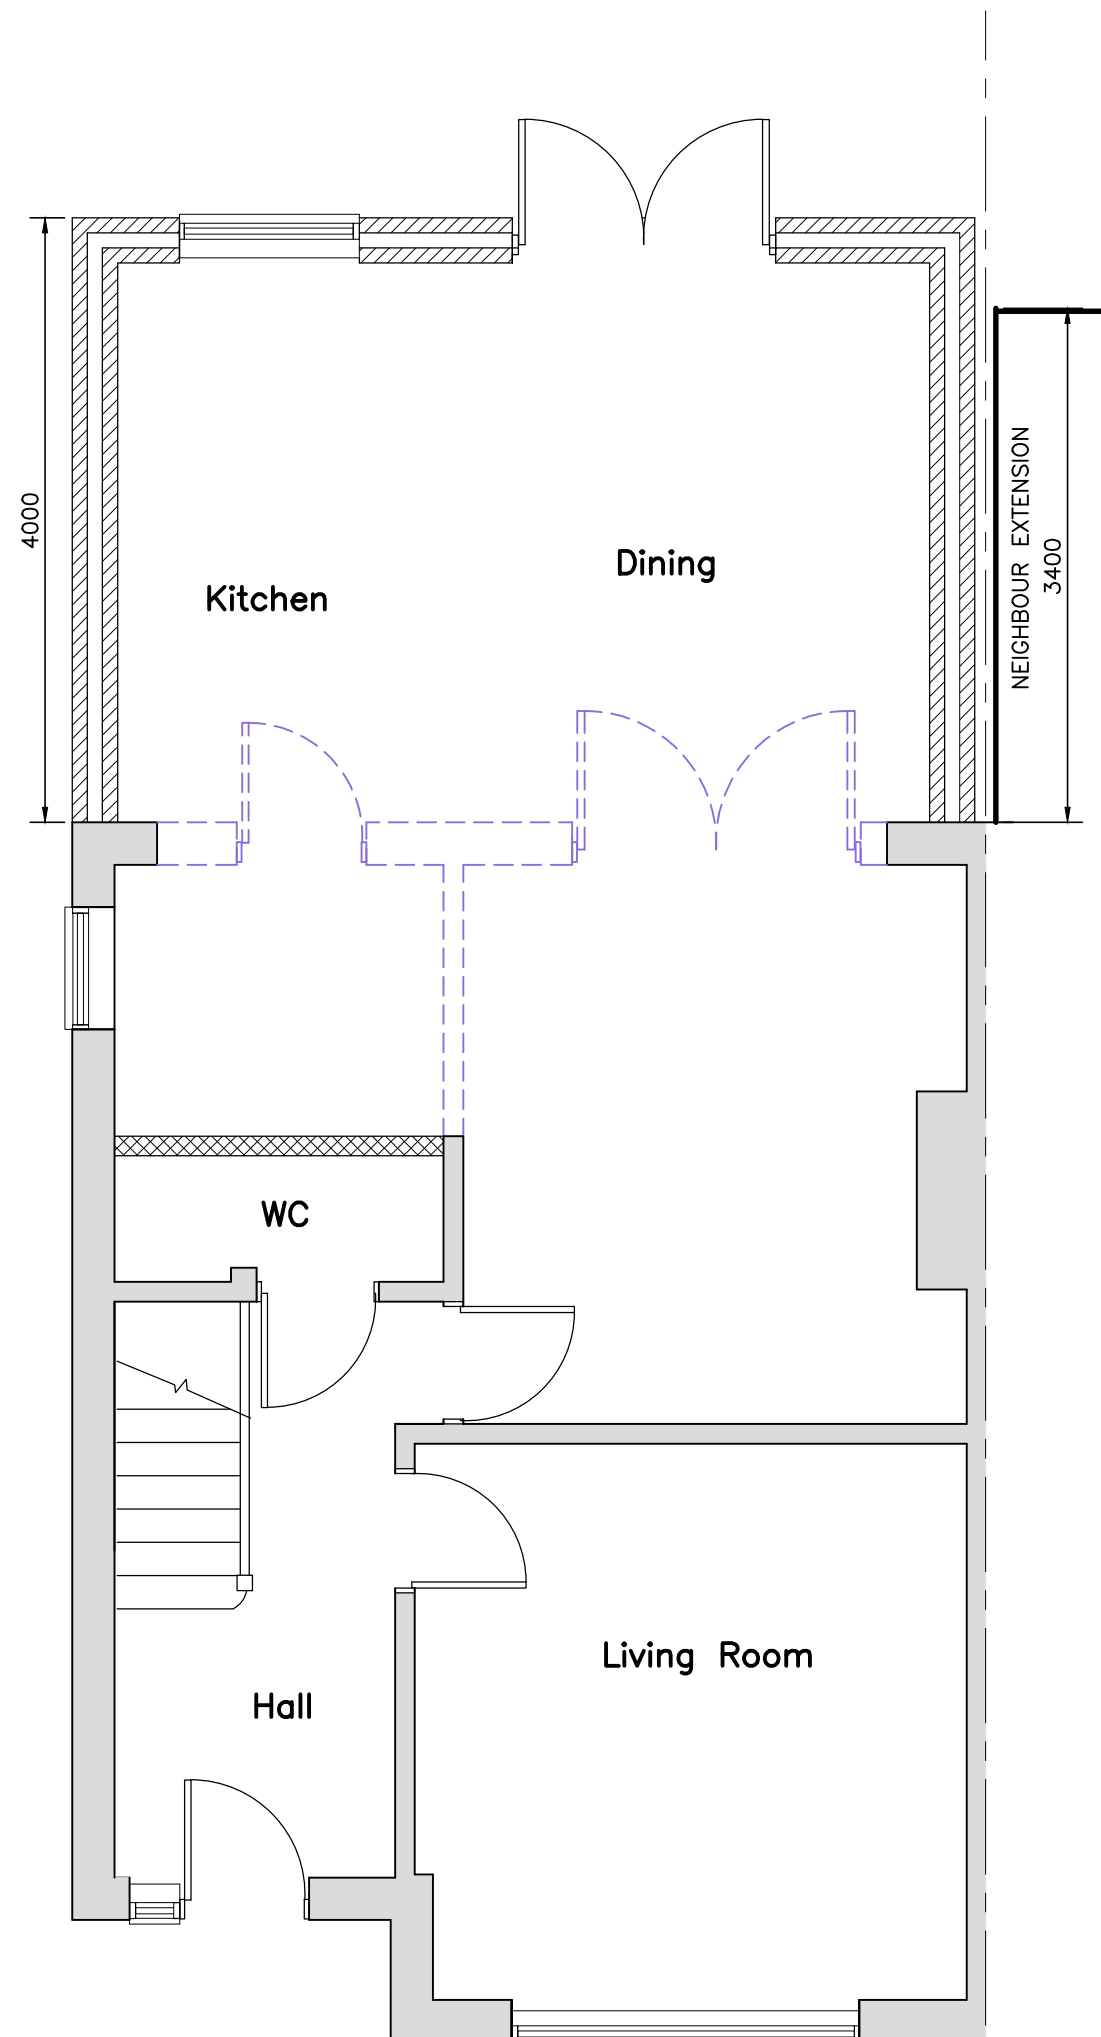

PROPOSED GROUND FLOOR PLAN



EXISTING REAR ELEVATION  
SCALE 1:100



PROPOSED REAR ELEVATION  
SCALE 1:100



KDA Designs Ltd.  
Architectural & Structural Services  
T: 0131 950 1653  
M: 07739 421021  
kevin@kdadesigns.co.uk  
This drawing is property of Mr Kevin D'Austin.  
The information it contains is copyright and is not to be copied  
or used without prior permission.

Project	PRIOR APPROVAL	Drawing	KDA	Checked
SINGLE STOREY REAR EXTENSION  47 WEST MEAD RUISLIP HA4 OTW		Scale	A2@1:50	Date APRIL 2024
		Drg. No.  47WM_P100		
		Rev		