
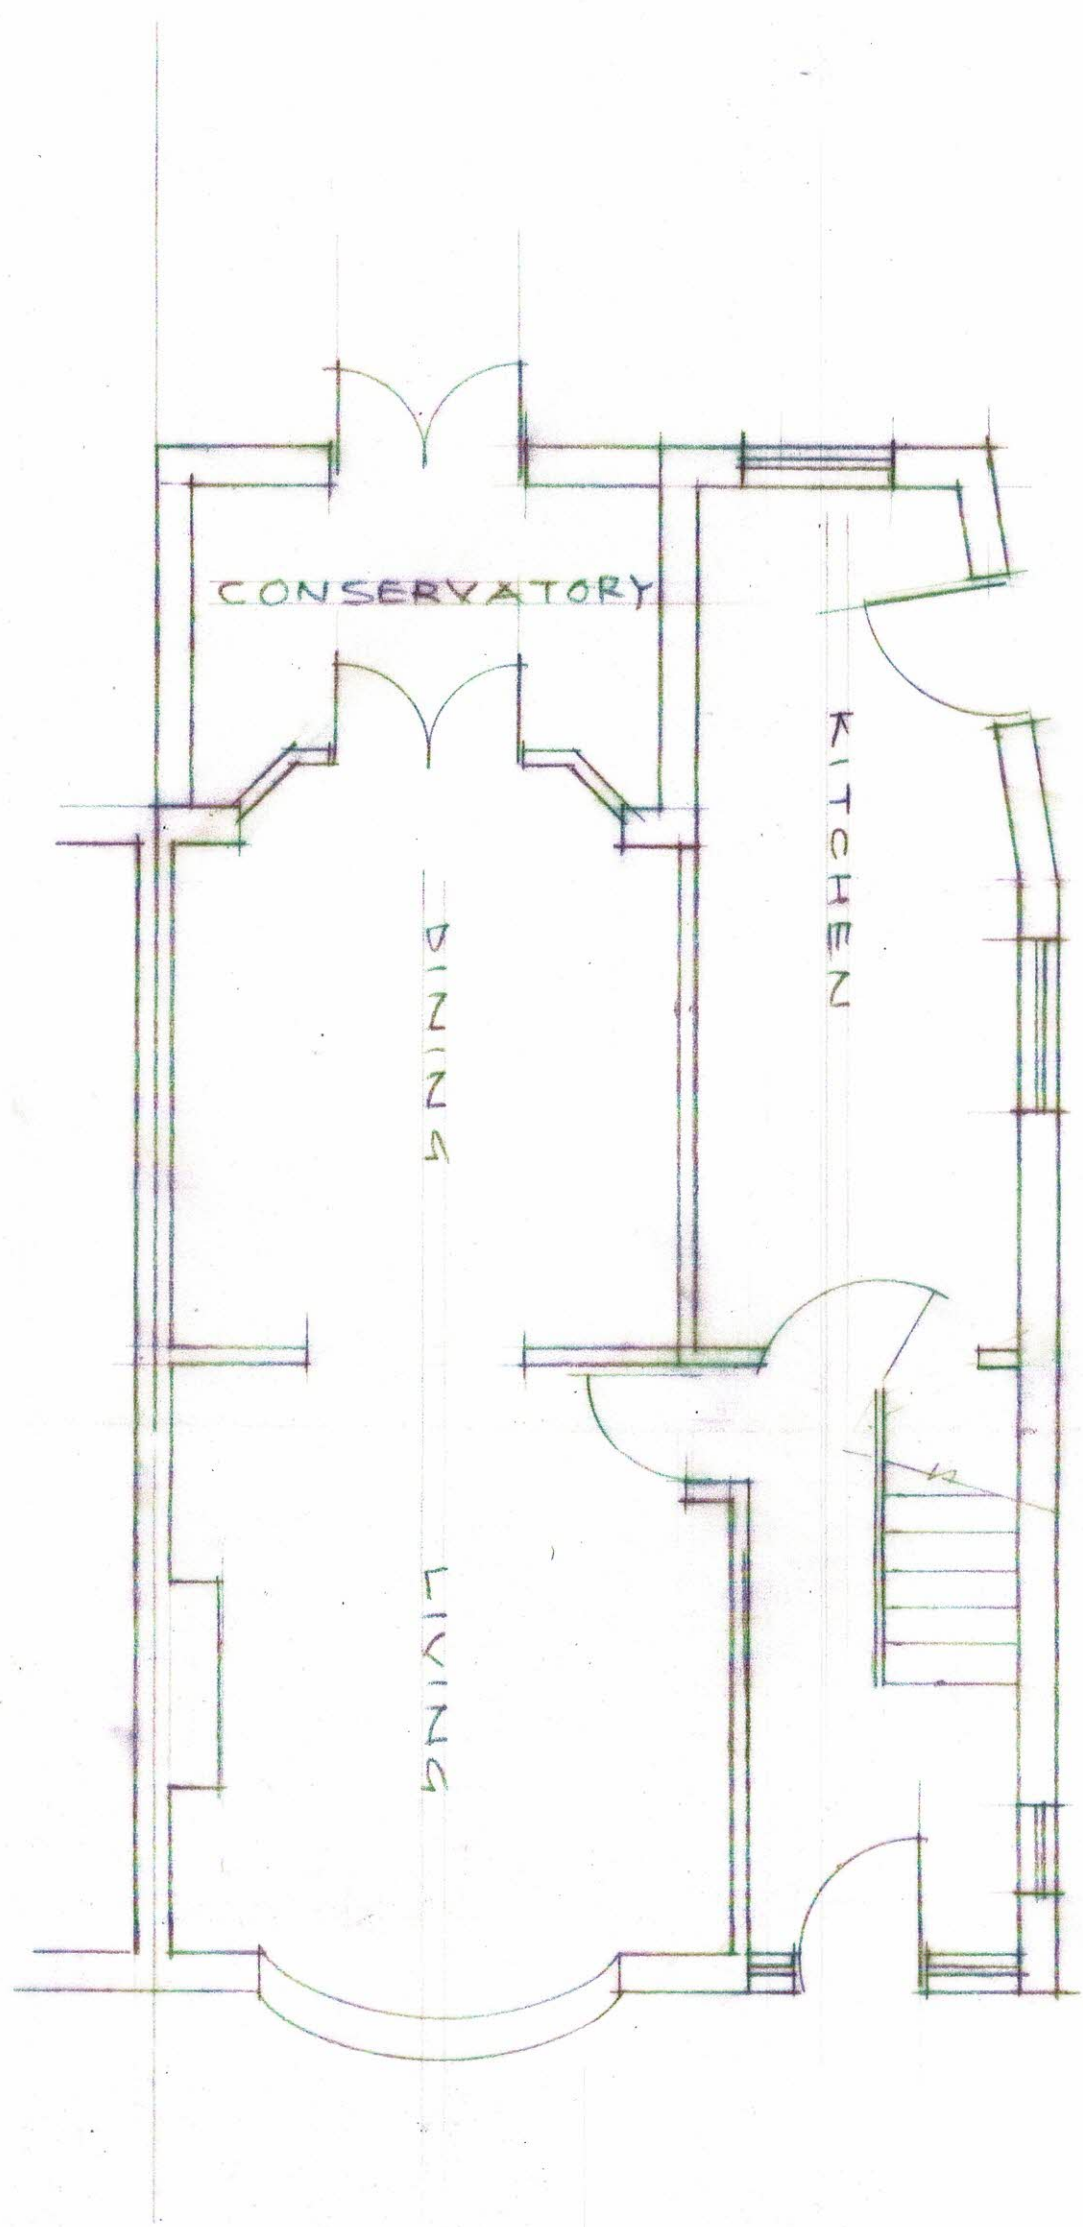


SINGLE STOREY REAR EXTENSION AT
10 COLBROOK AVENUE, HAYES


SCALE 1:50 DATE JUN, 24
2024/105/01

GROUND FLOOR (EXISTING)

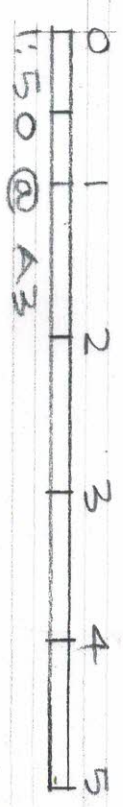

SINGLE STOREY REAR EXTENSION. AT
10 COLBROOK AVENUE, HAYES

SCALE 1:50 DATE JUN, 24
2024 / 105 / 02

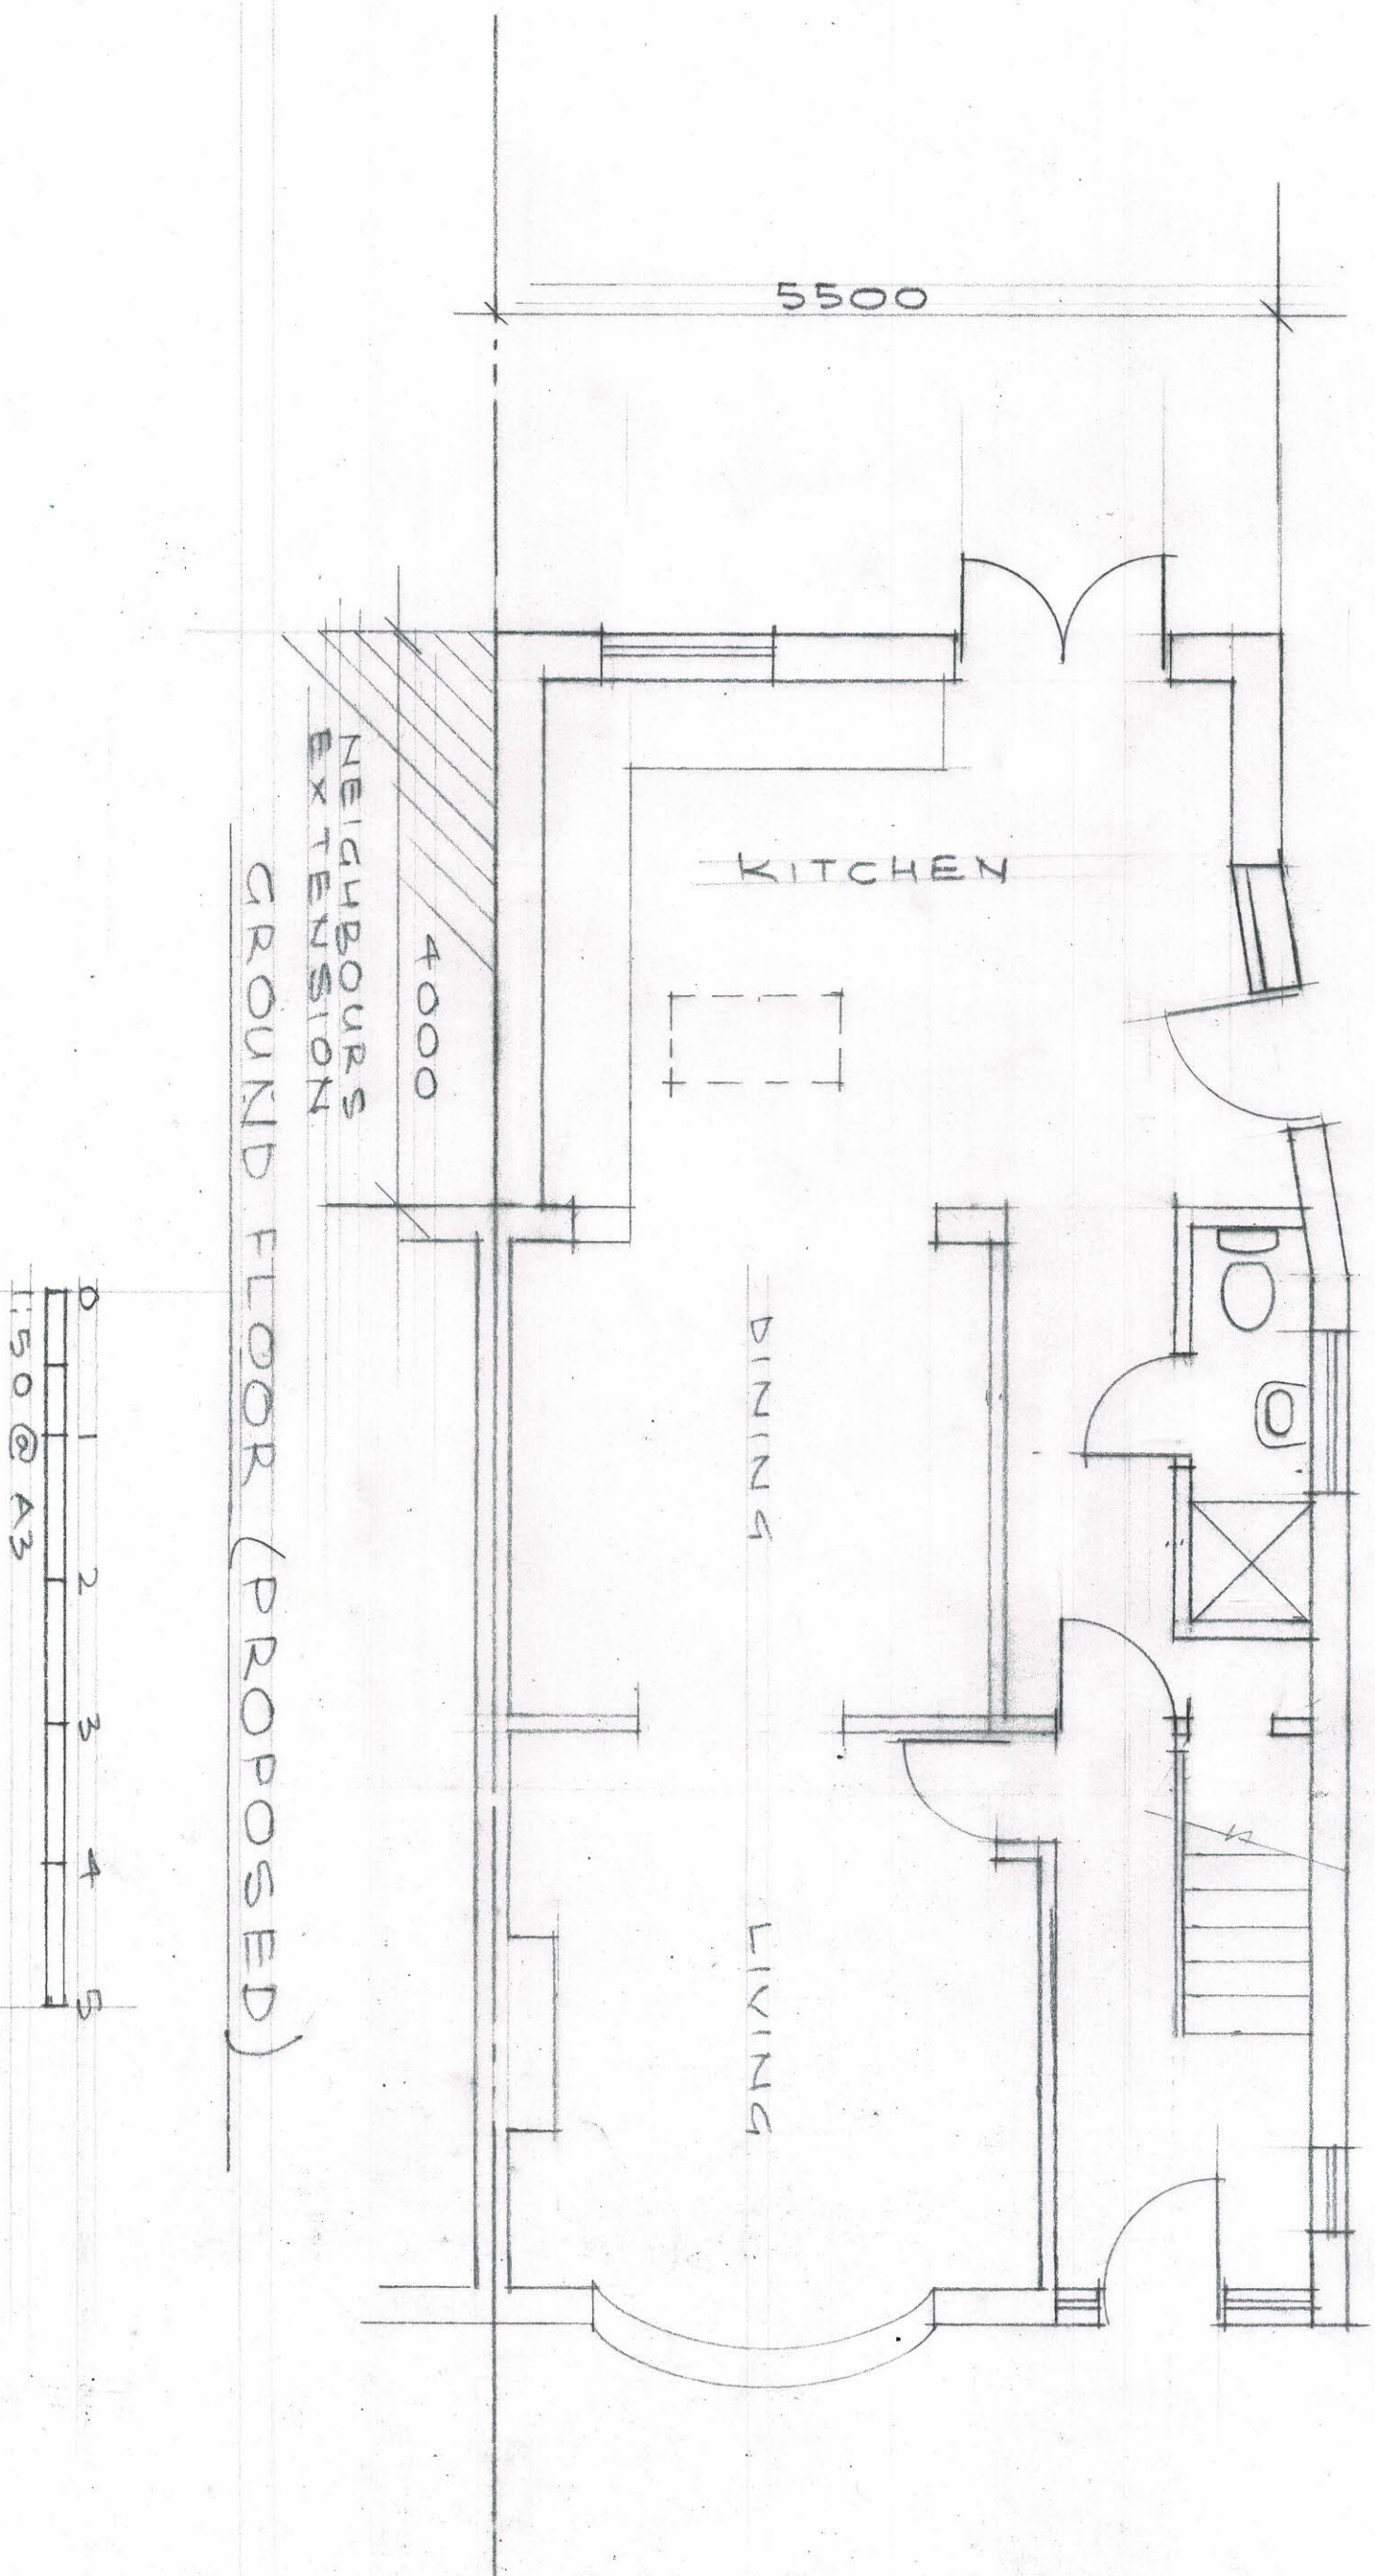





FRONT ELEVATION



REAR ELEVATION

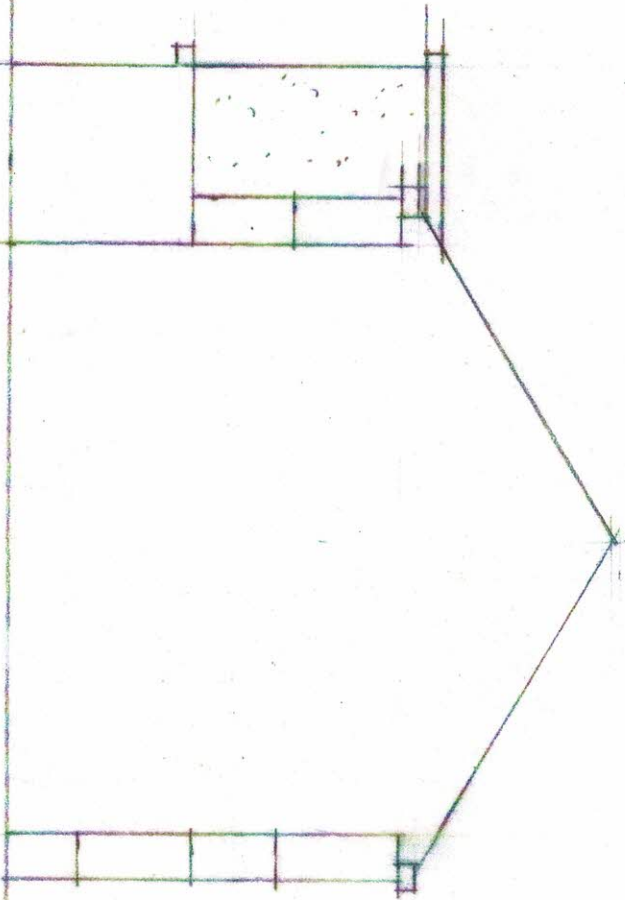

SIDE ELEVATION

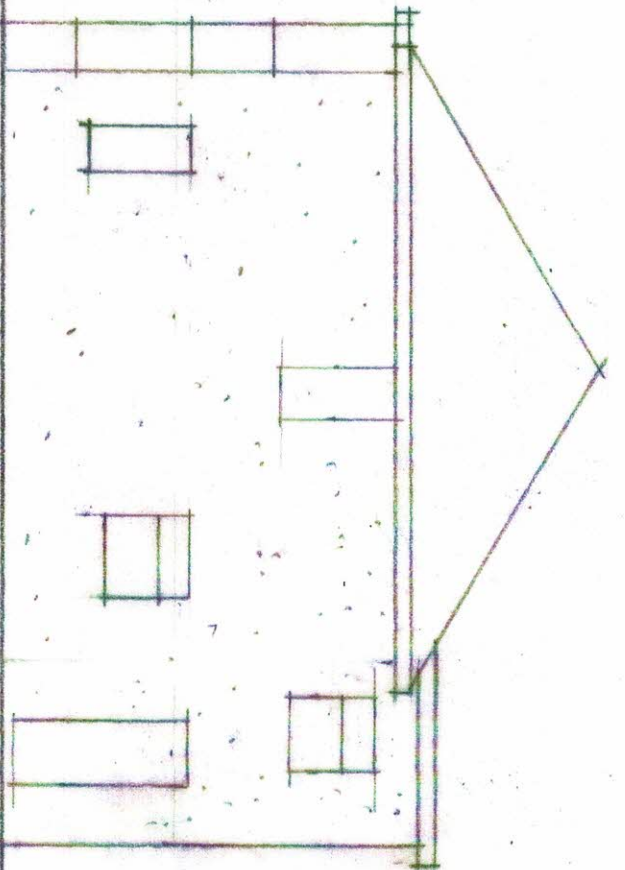


SIDE ELEVATION

ELEVATIONS (EXISTING)




SINGLE STOREY REAR EXTENSION AT
10 COLBROOK AVENUE, HAYES.


SCALE 1/100 DATE JUN, '24
2024/105/03

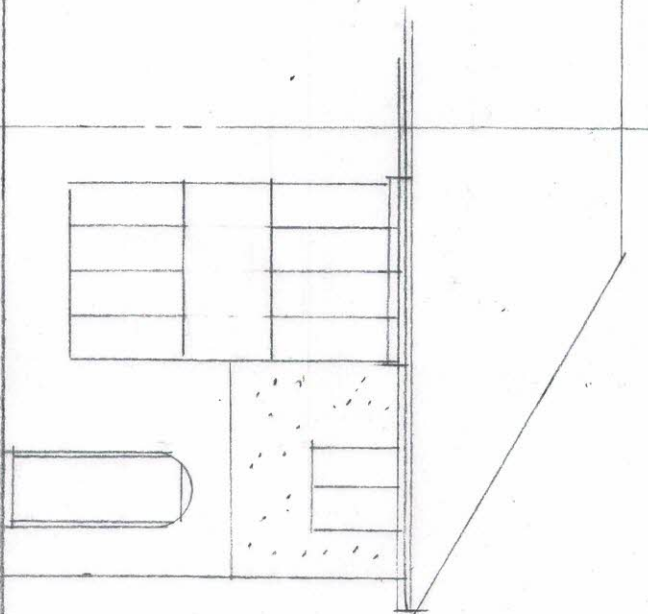


FRONT ELEVATION

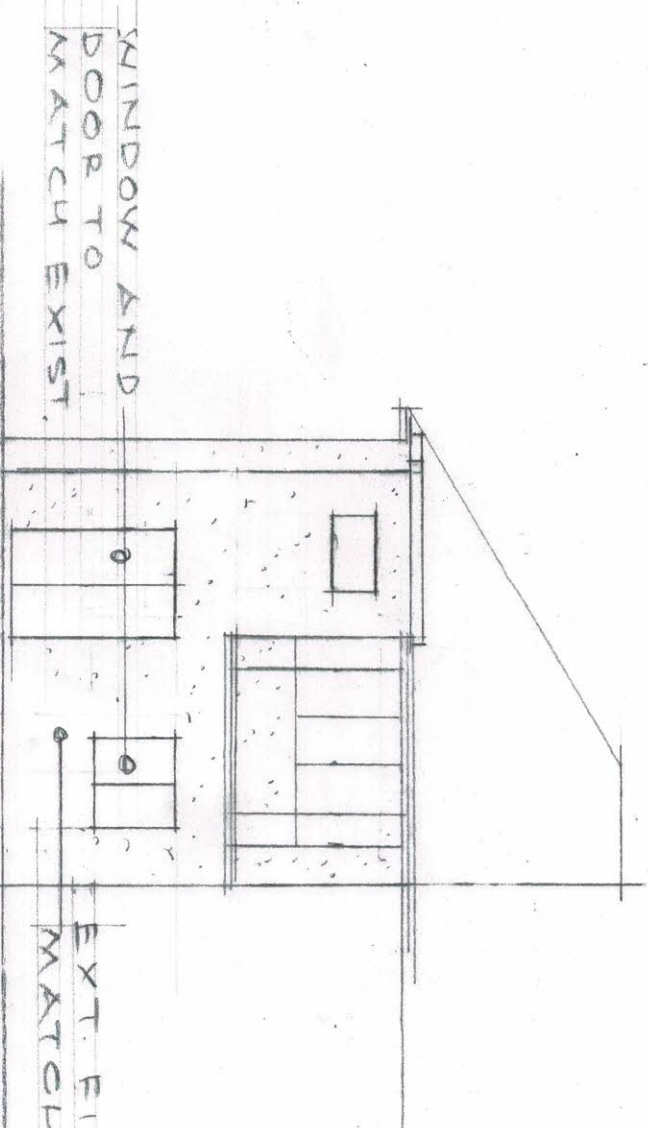

REAR ELEVATION

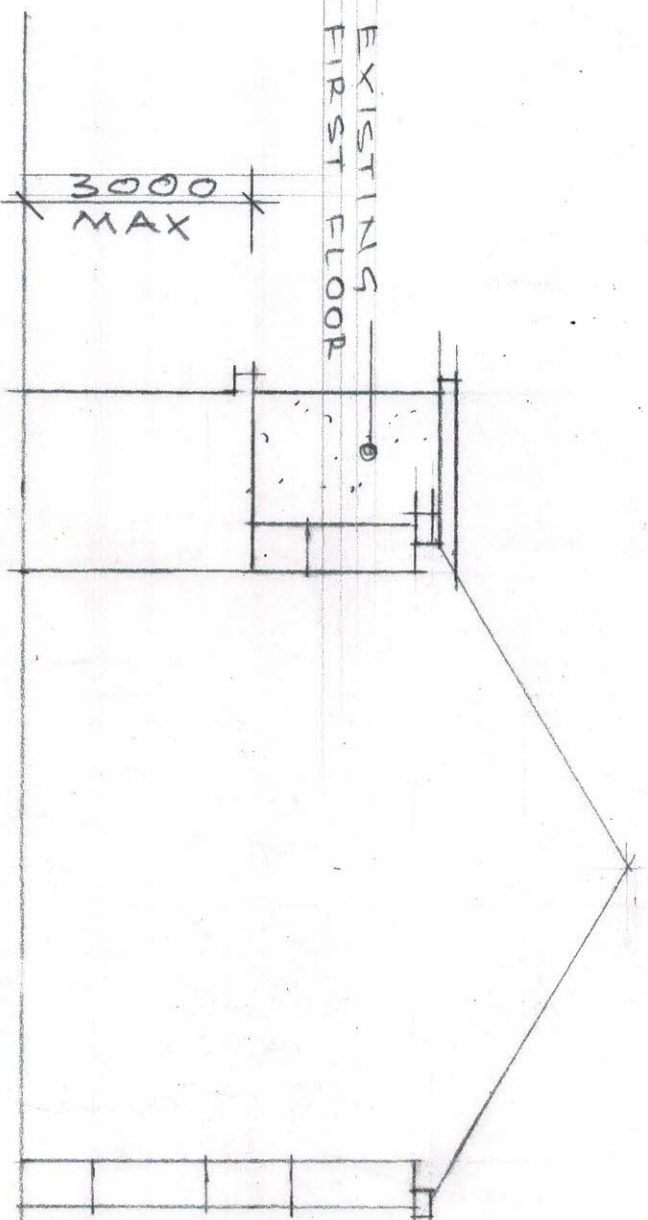

SIDE ELEVATION

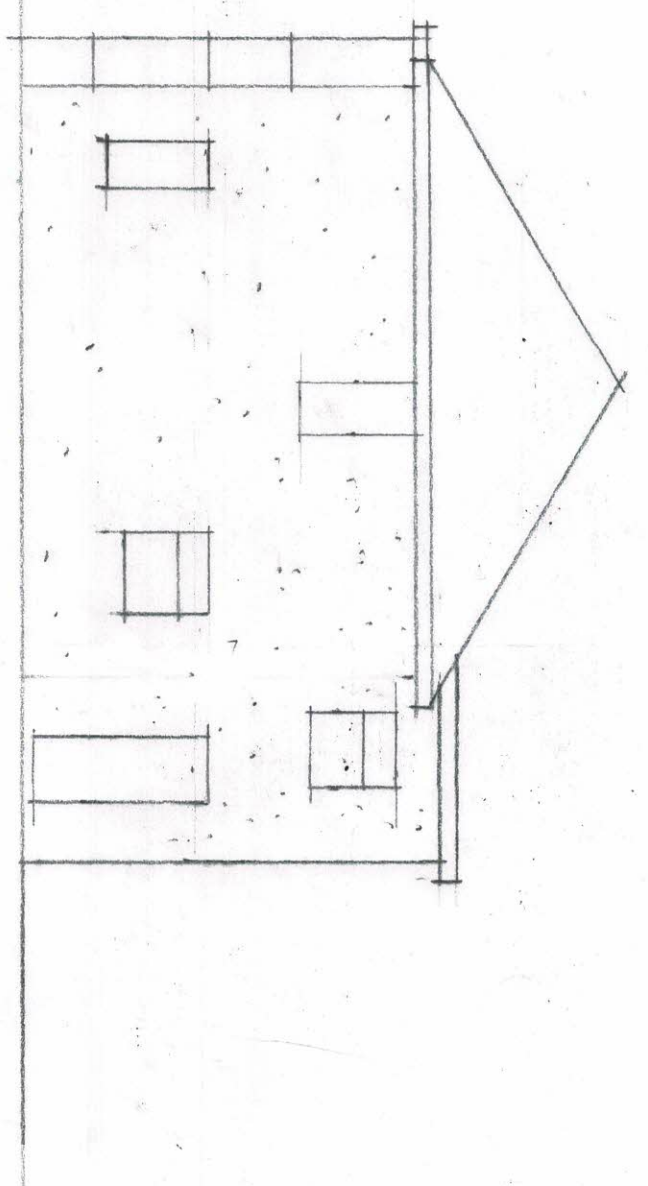

SIDE ELEVATION

ELEVATIONS (PROPOSED)

0 1 2 3 4 5
1:100 @ A3

SINGLE STOREY REAR EXTENSION AT
10 COLBROOK AVENUE, HAYES.

SCALE: 1:100 DATE: JUN, '24
2024/105/04