



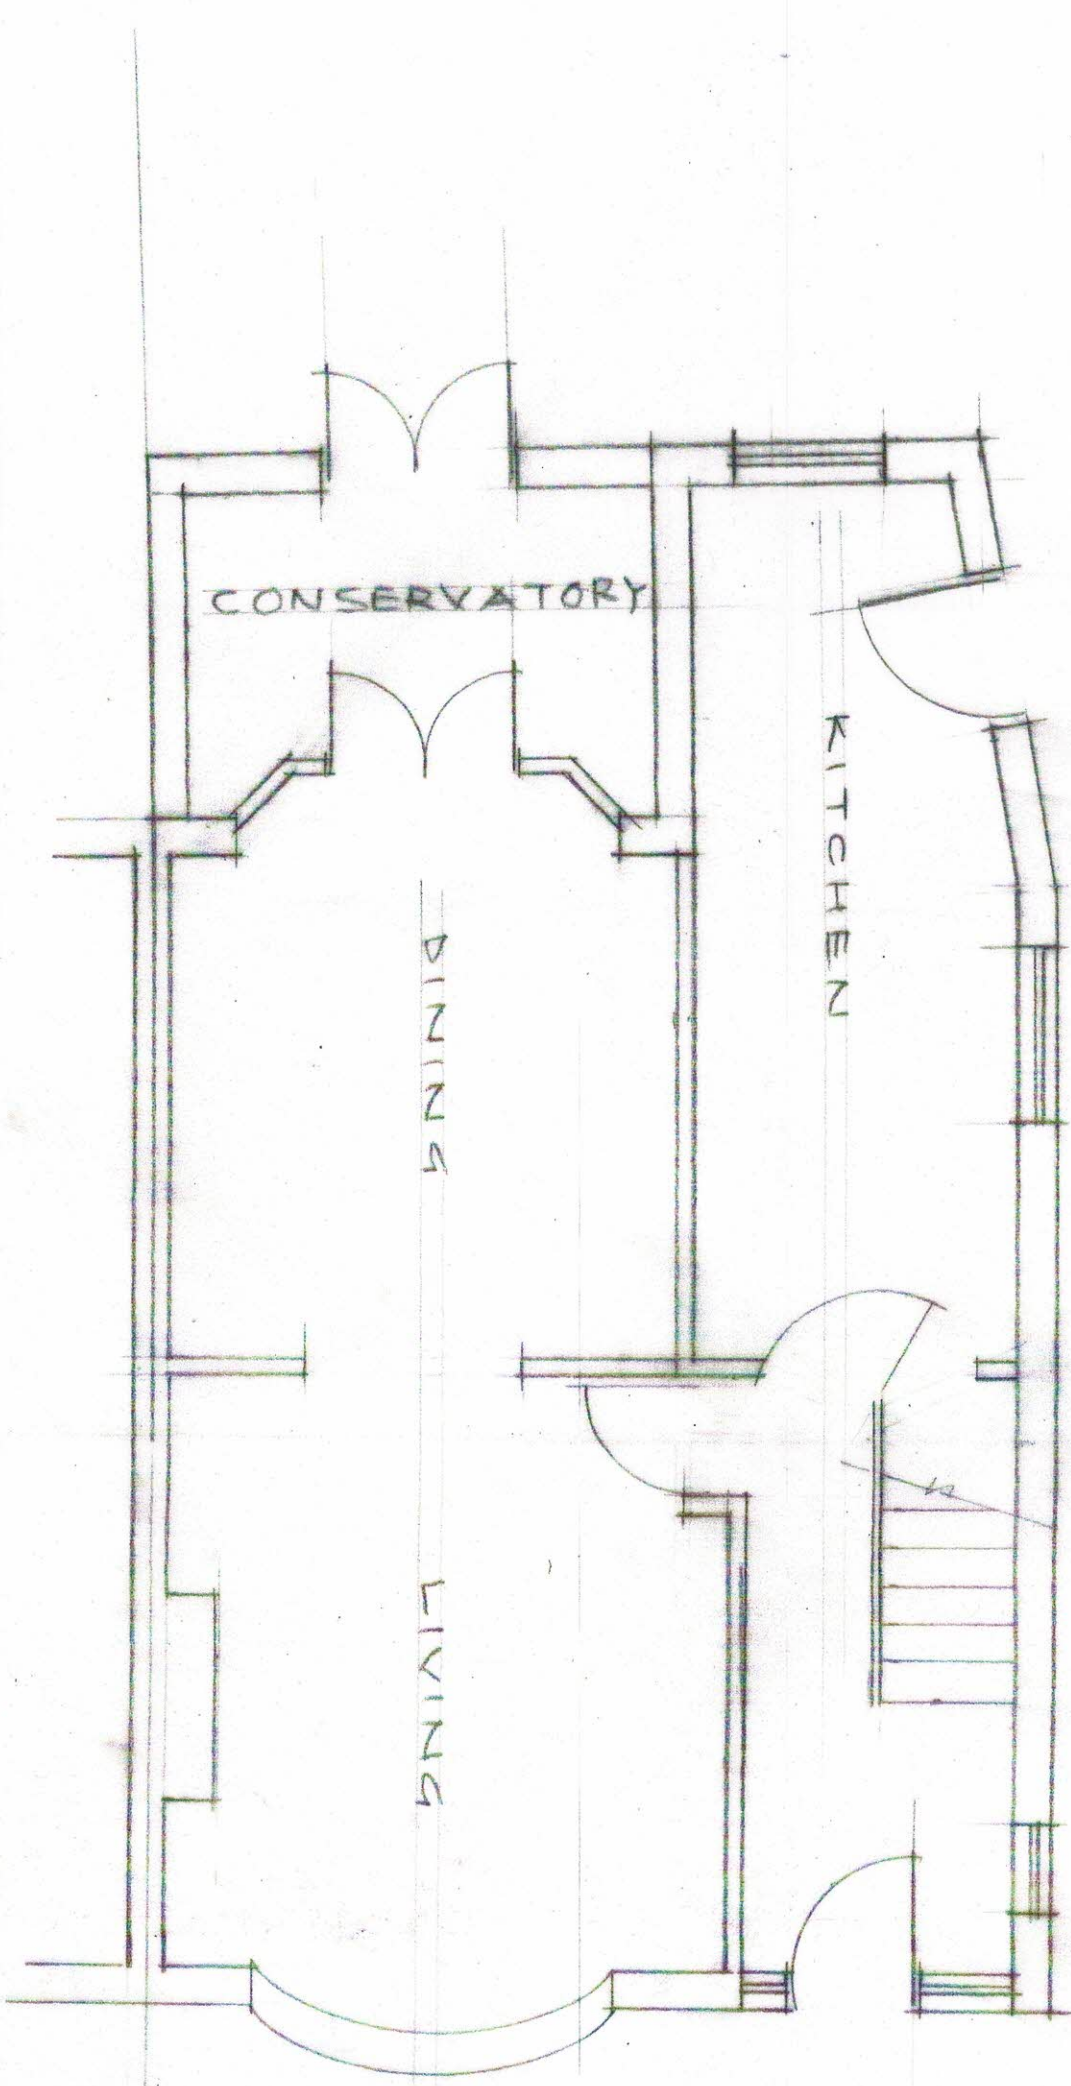

GROUND FLOOR (EXISTING)

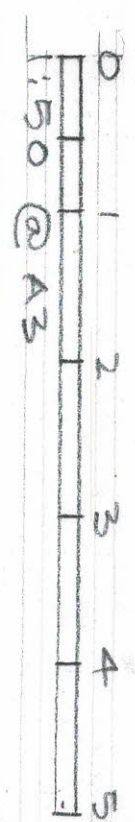


FIRST FLOOR AT
10 COLBROOK AVENUE, HAYES


SCALE 1:50 DATE JUN, 24
2024/106/01

FIRST FLOOR
10 COLBROOK AVENUE, HAYES.


FIRST FLOOR (EXISTING)

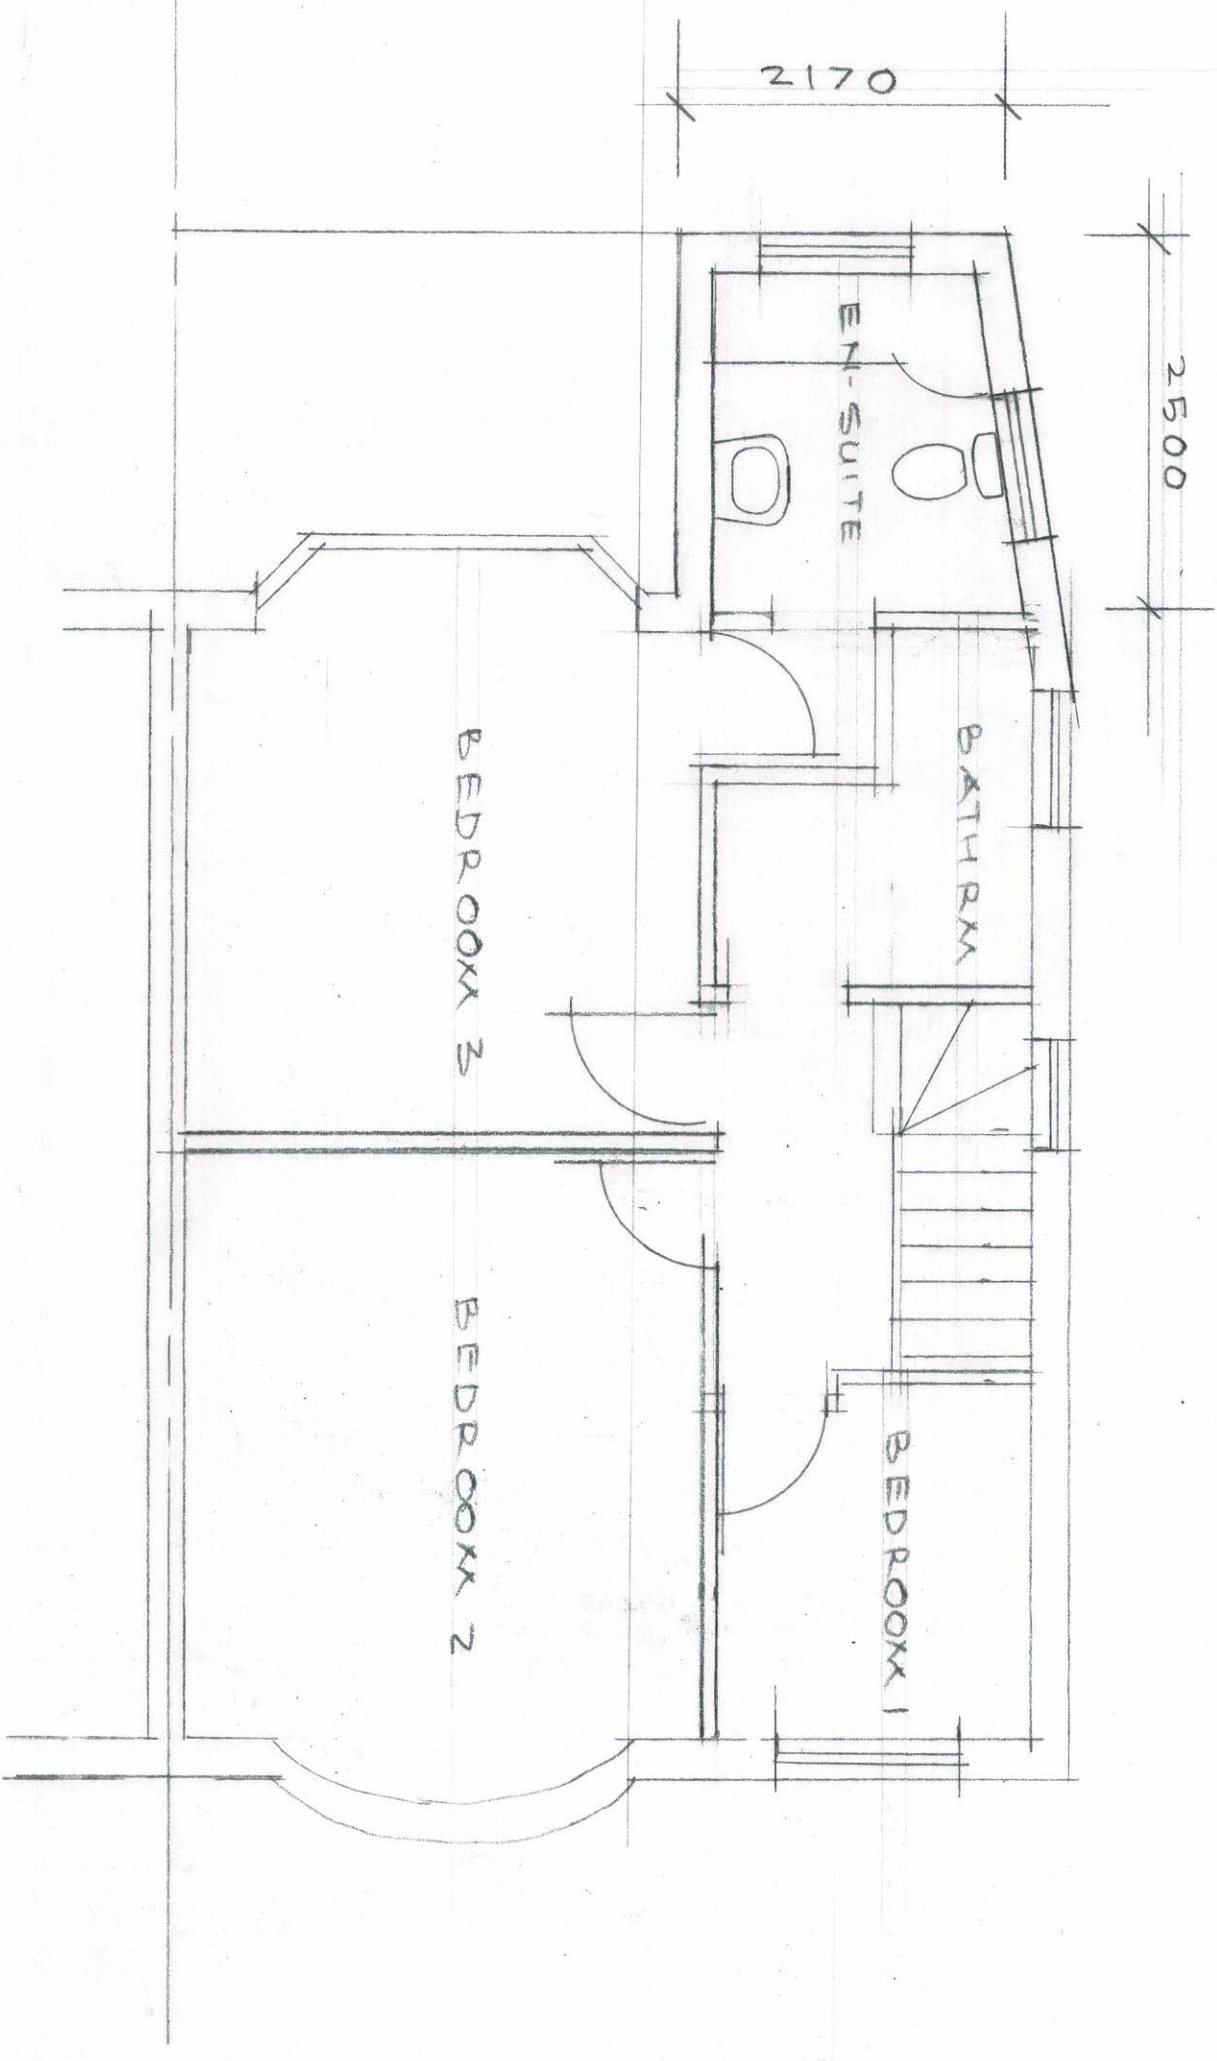


SCALE: 1:50 DATE: JUN '24
2024/106/02

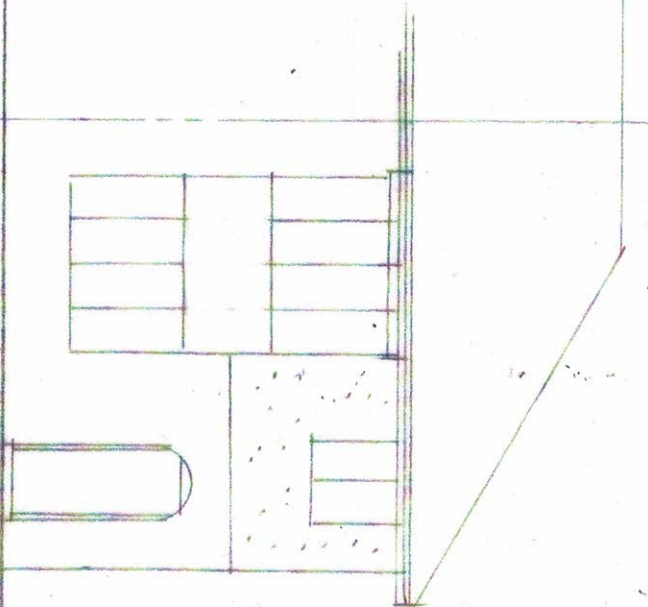


FRONT ELEVATION

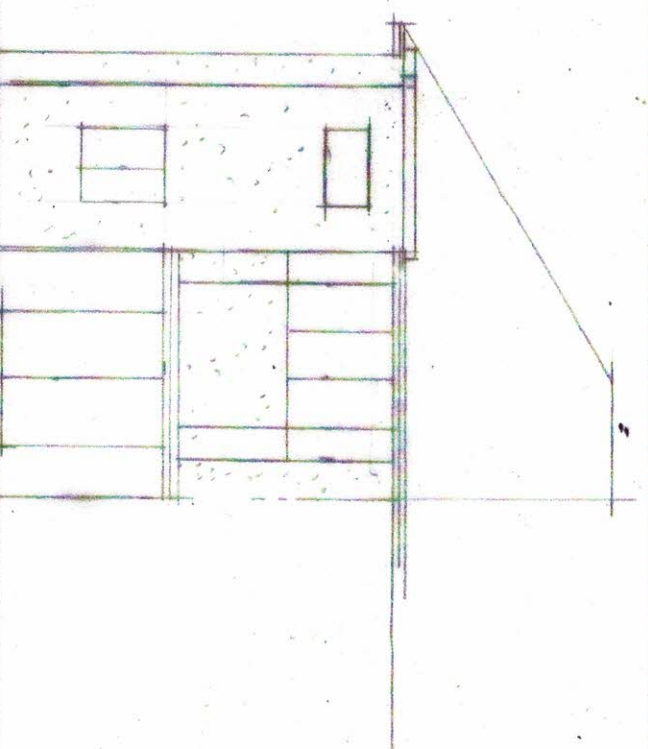

REAR ELEVATION

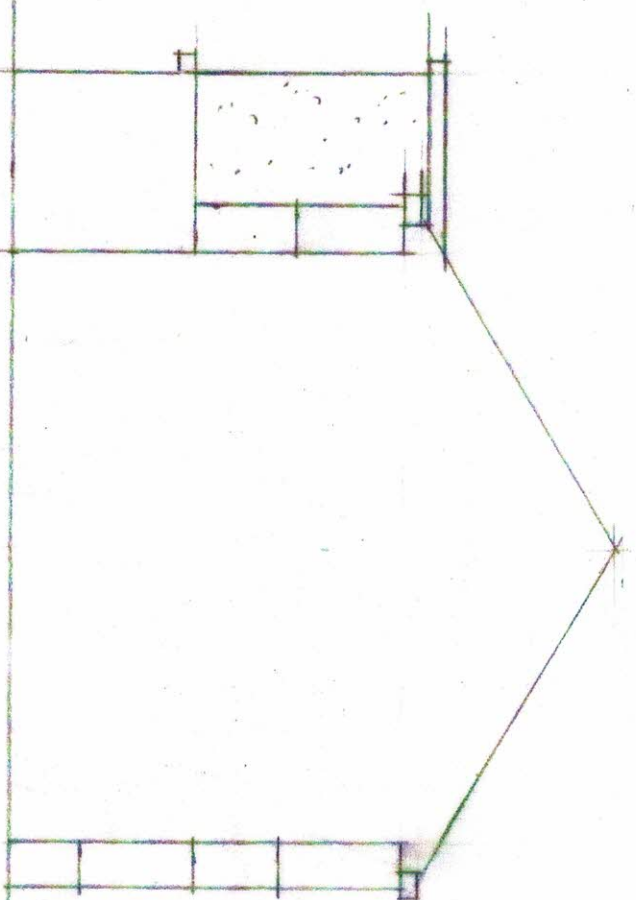

SIDE ELEVATION

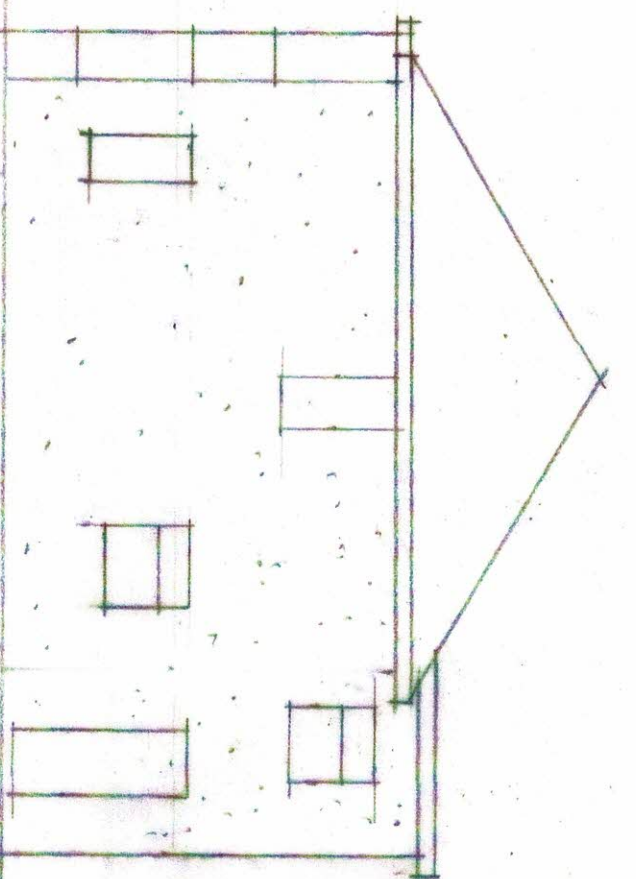

SIDE ELEVATION

ELEVATIONS (EXISTING)



FIRST FLOOR AT
10 COLBROOK AVENUE, HAYES.

SCALE 1/100 DATE: JUN, 14
2024/106/03