



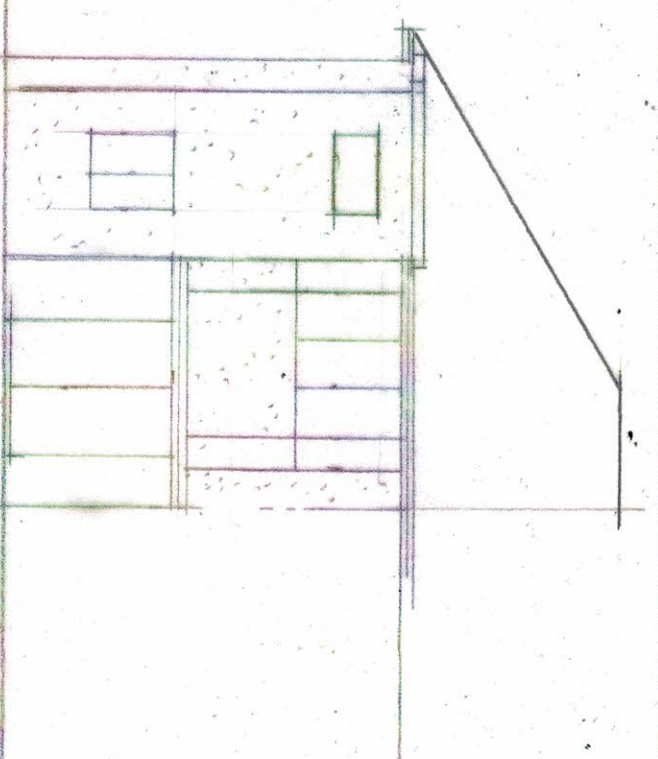


FRONT ELEVATION

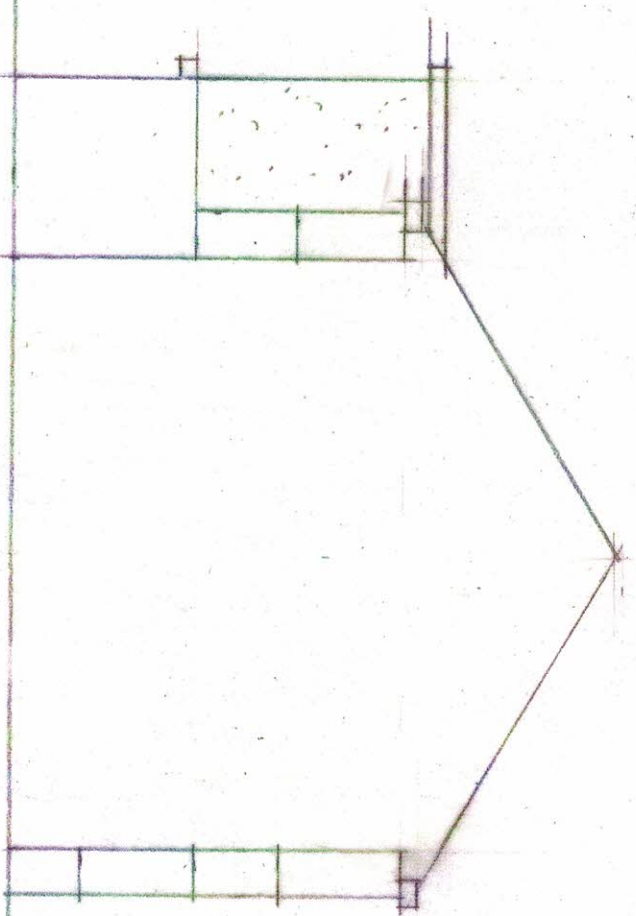

REAR ELEVATION



SIDE ELEVATION

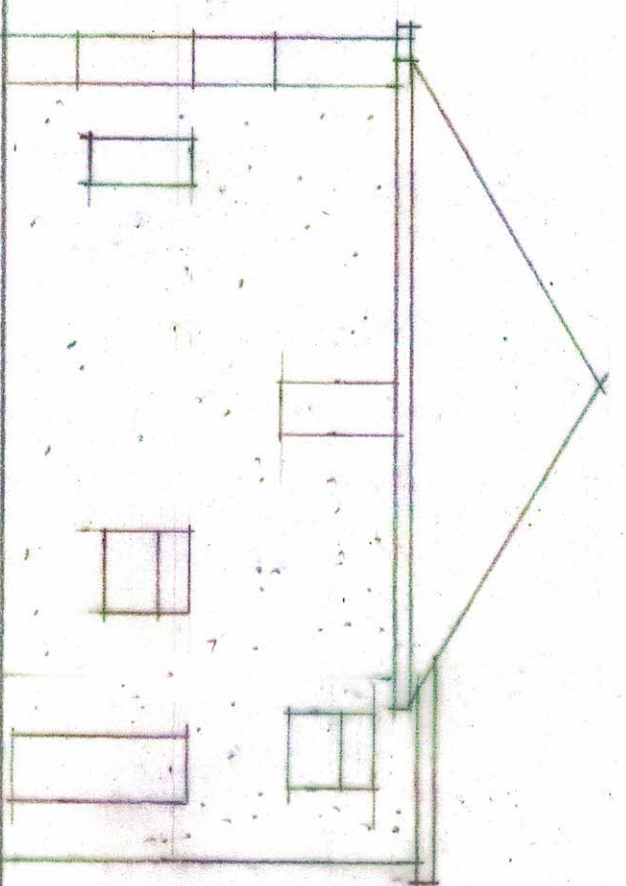

SIDE ELEVATION

ELEVATIONS (EXISTING)

0 1 2 3 4 5
1:100 @ A3

SINGLE STOREY REAR EXTENSION AT
10 COLBROOK AVENUE, HAYES.

SCALE 1:100 DATE JUN, 24
2024/105/03

SINGLE STOREY REAR EXTENSION. AT
10 COLBROOK AVENUE, HAYES.

SCALE 1:50 DATE JUN, 24
2024/105/02



GROUND FLOOR (PROPOSED)

NEIGHBOURS
EXTENSION

4000





KITCHEN

DINING

LIVING

5500

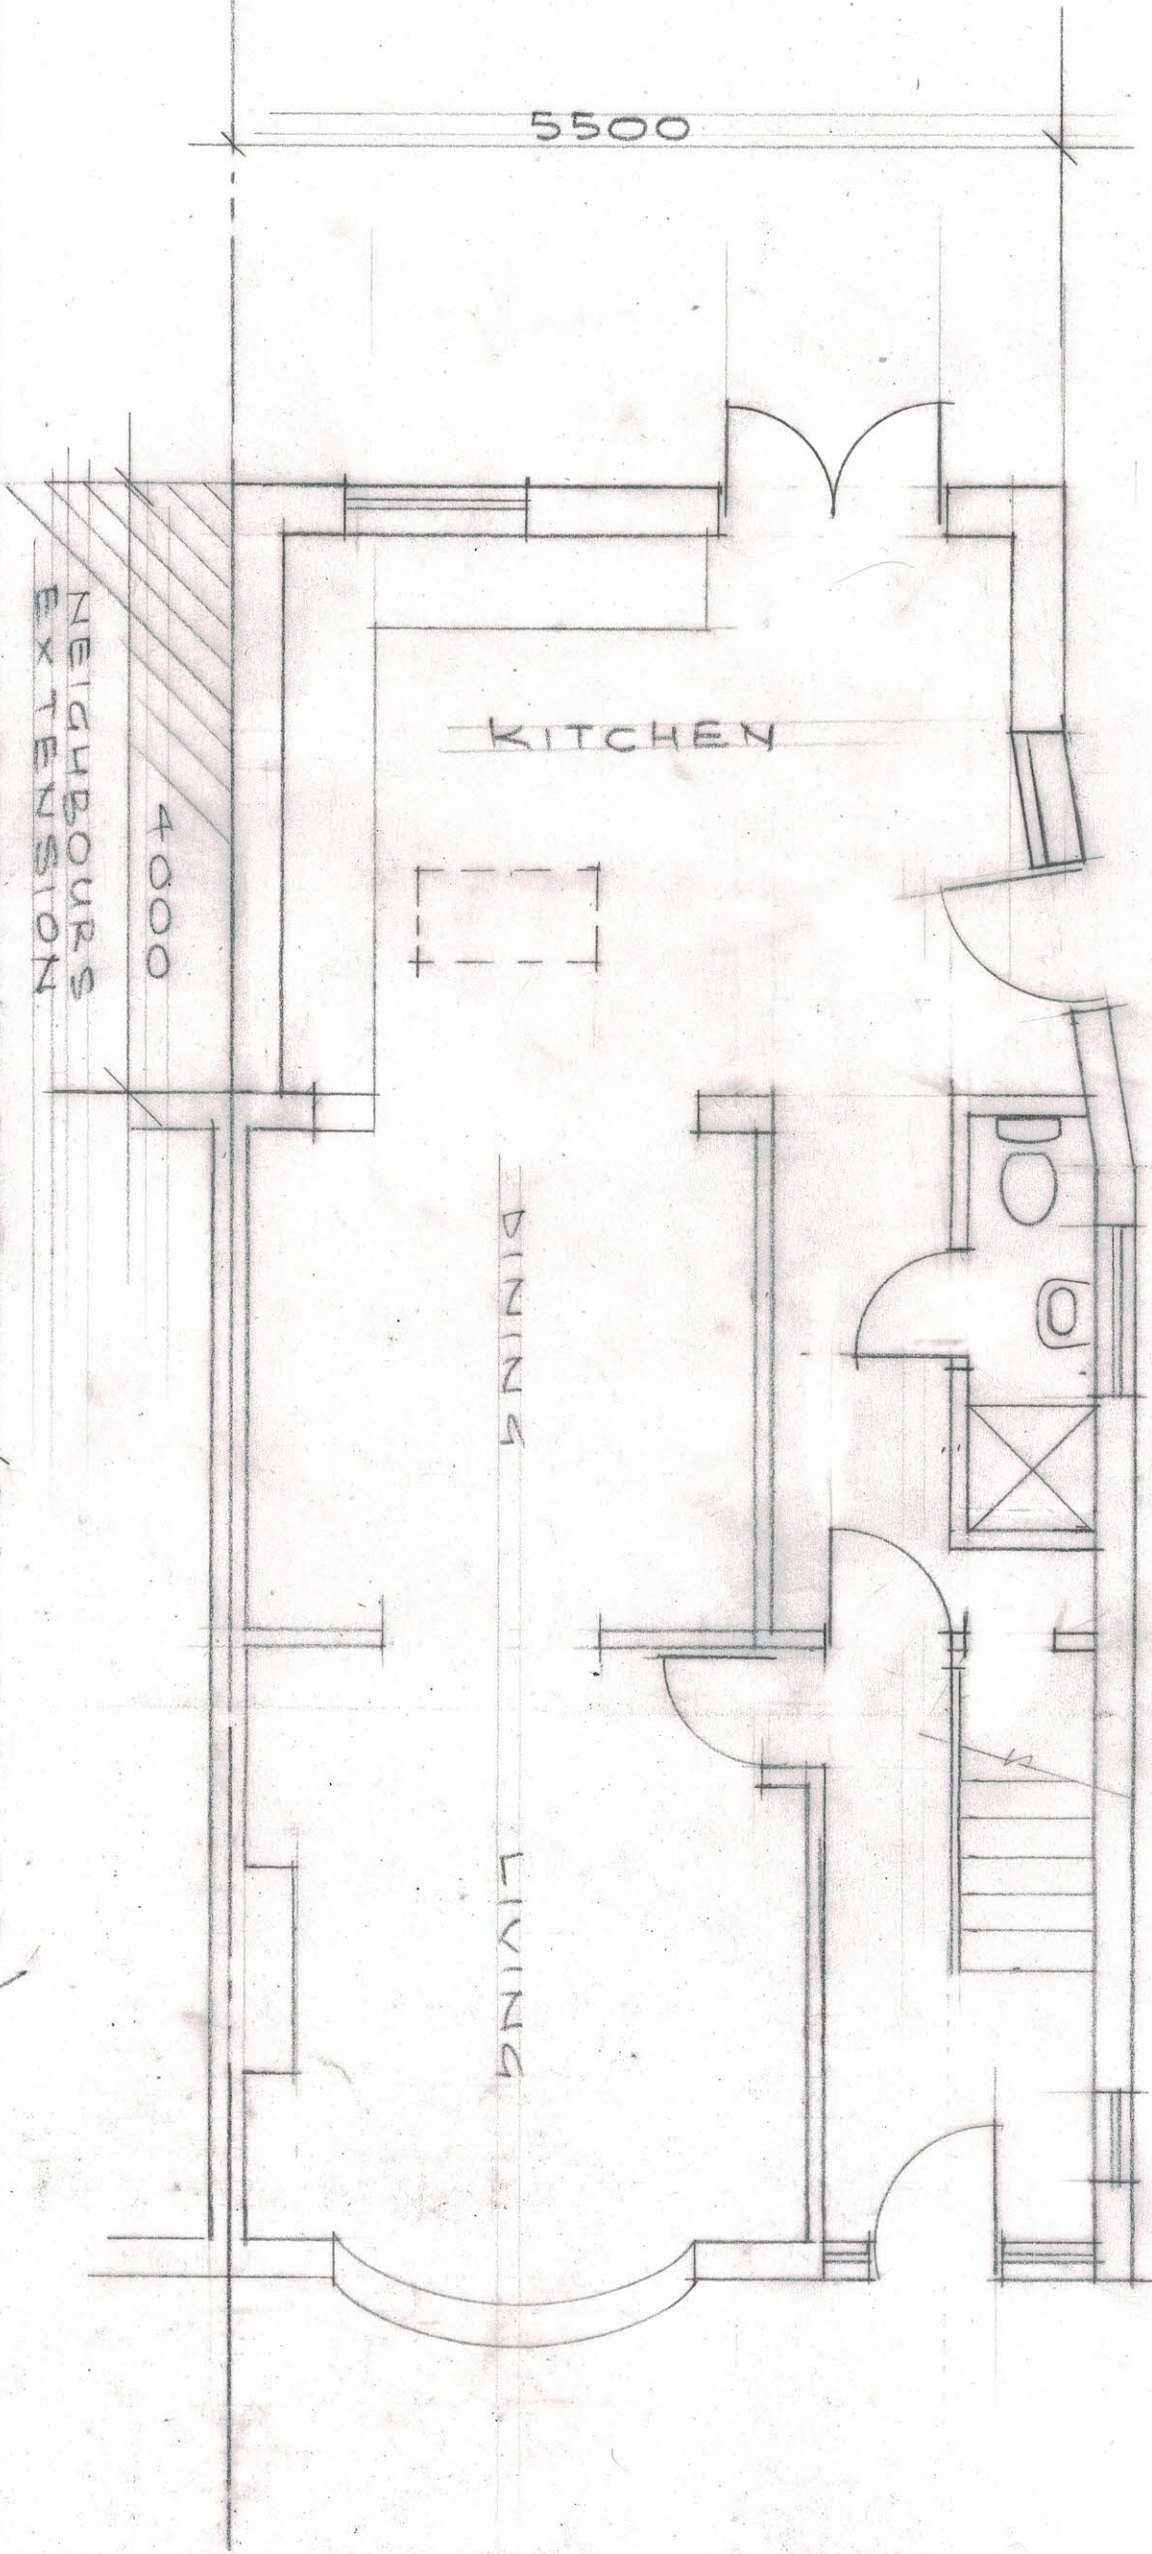

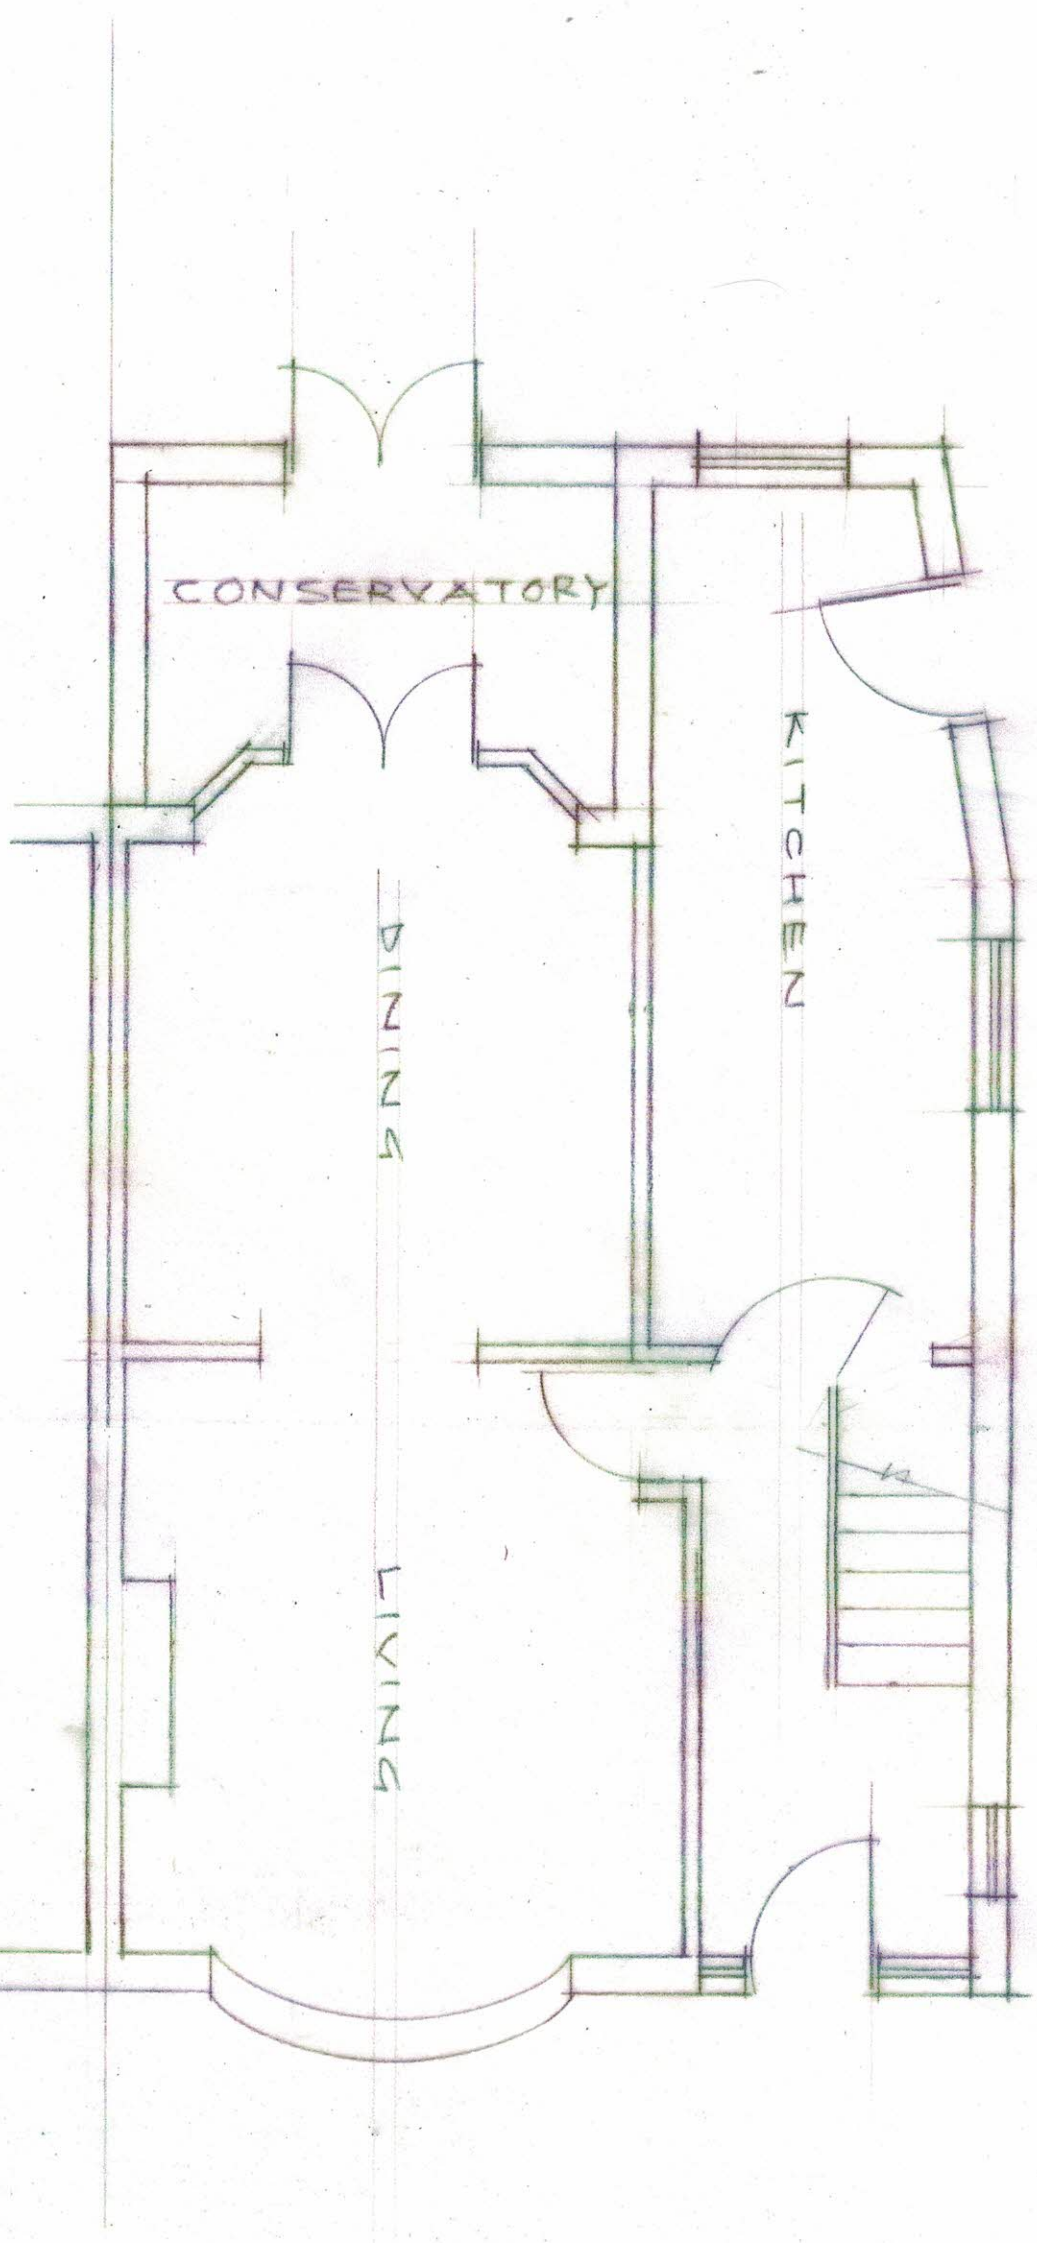


GROUND FLOOR (EXISTING)




SINGLE-STOREY REAR EXTENSION AT
10 COLBROOK AVENUE, HAYES

SCALE 1:50 DATE JUN, '24
2024/105/01

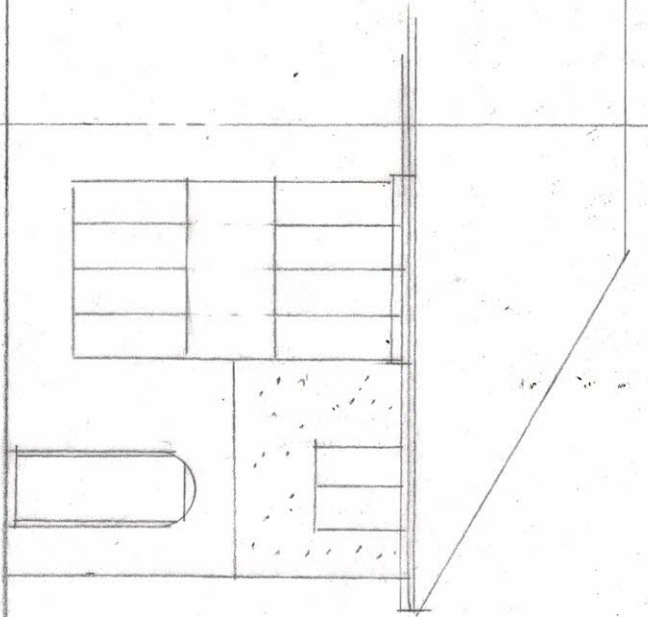


FRONT ELEVATION

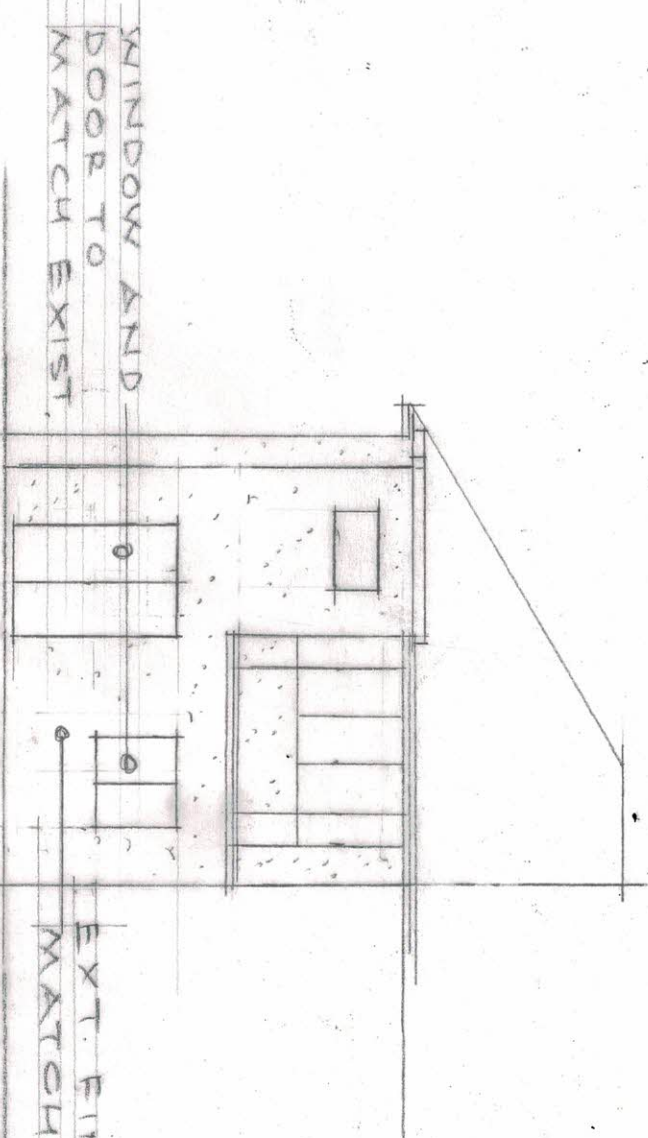


REAR ELEVATION

WINDOW AND
DOOR TO
MATCH EXIST.

EXT. FINISH TO
MATCH EXIST.

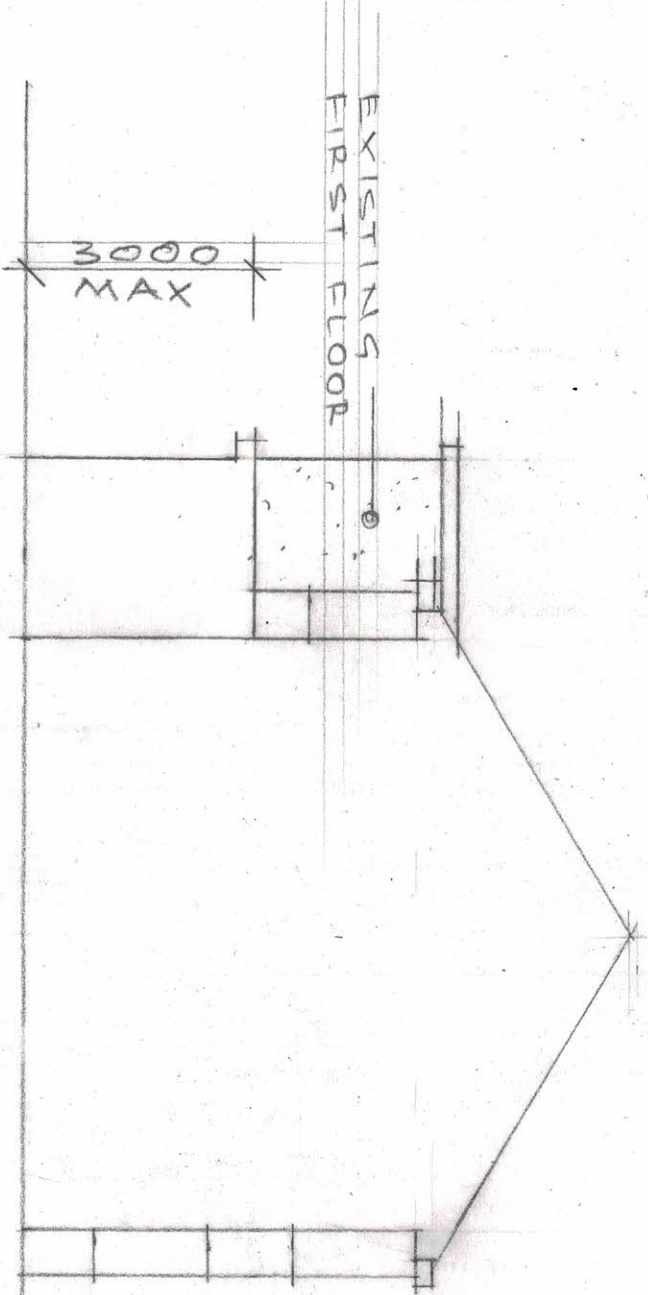

SIDE ELEVATION

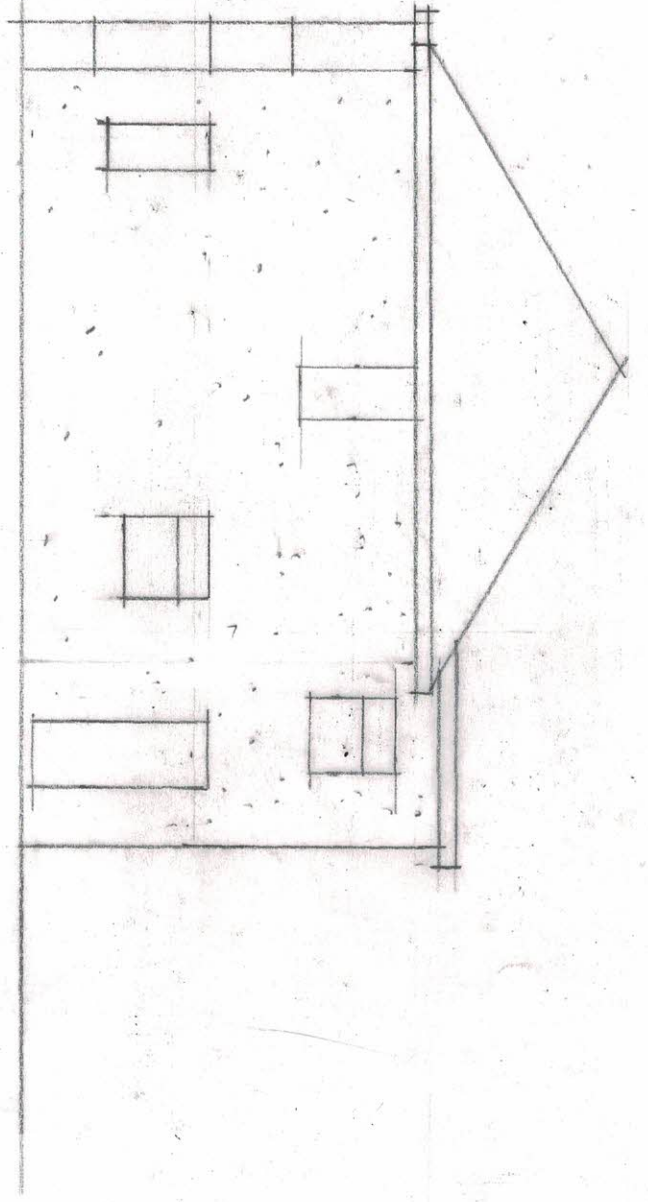

SIDE ELEVATION

EXISTING
FIRST FLOOR

3000
MAX

ELEVATIONS (PROPOSED)

0 1 2 3 4 5
11100@A3

SINGLE STOREY REAR EXTENSION AT
10 COLBROOK AVENUE, HAYES.

SCALE: 1:100 DATE: JUN, 24
2024/105/04