


4 Existing Front Elevation

Scale 1/100




5 Existing Side Elevation

Scale 1/100

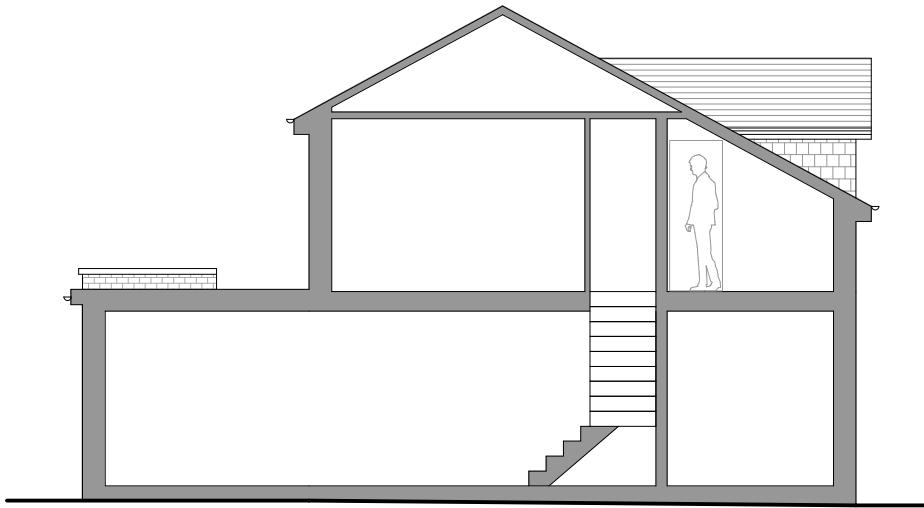


6 Existing Side Section

Scale 1/100

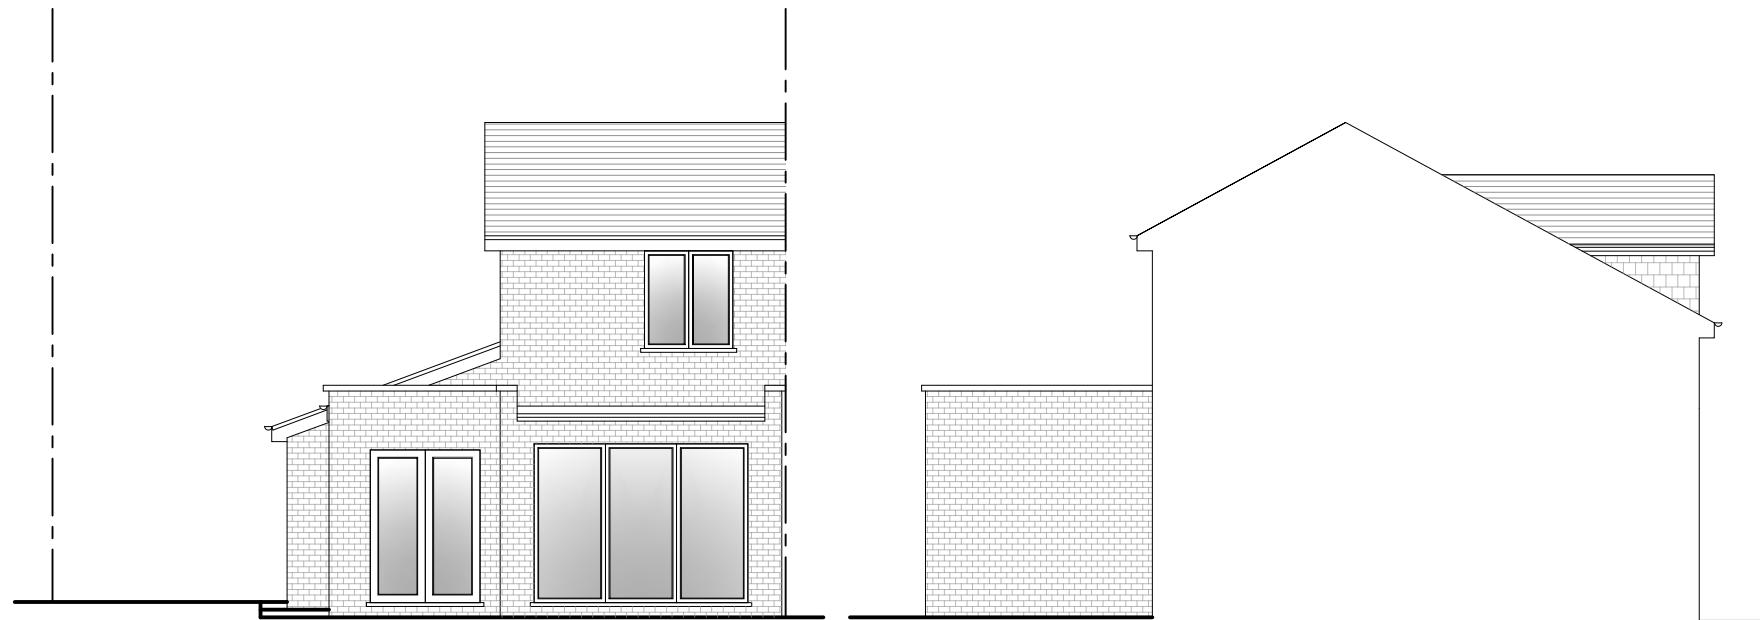

7 Existing Rear Elevation

Scale 1/100

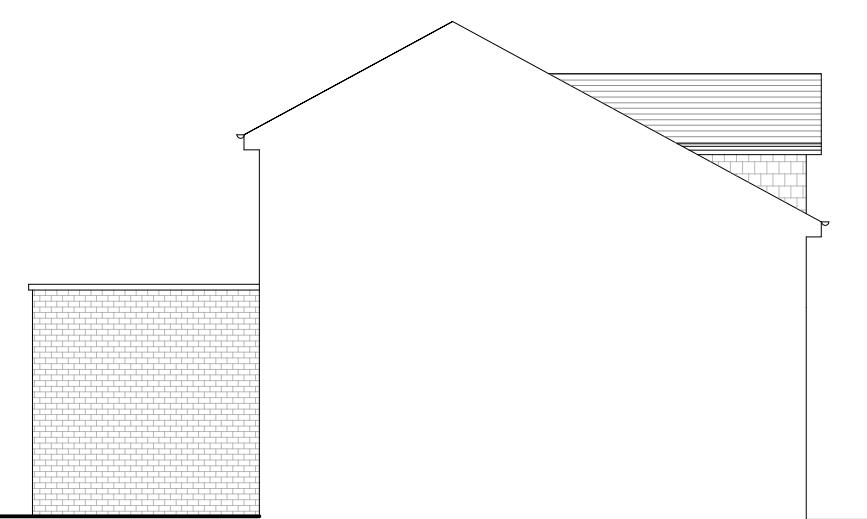

8 Existing Side Elevation

Scale 1/100

PARTY WALL ACT 1996

OWNER/S MUST ENSURE ALL
PARTY WALL AGREEMENTS ARE
IN PLACE BEFORE ANY BUILDING
WORKS ARE TO COMMENCE

0	1	2	3	4	5	10m

IMPORTANT GENERAL NOTE
The specification is to be read in conjunction with the plans/section details, and other associated structural details as may be provided.
All work is to be carried out to the Local Authority Planning and Building Regulations Approval, and the Codes of Practice and British Standards as necessary.
All dimensions, levels, sizes, positions and locations of particulars as indicated on drawings are to be verified by the appointed Contractor on site prior to engaging in works. Any discrepancies must be reported to the Architect/Surveyor/Engineer or responsible person/s immediately.
The Contractor is responsible for ensuring compliance with the CDM Regulations, and appropriate Health & Safety on site precautions.
The Client/Building Owner must obtain any necessary PARTY WALL AGREEMENTS, prior to engaging in the works on site.

Revision	Date	Description

Page Size
A3
Scale
1:100
Revision
1st
Drawn By
NE AP
Checked By
Drawing Status
Planning Issue
Date
Feb-24

DontMoveExtend.com
Planning Permission Specialists
Project
14 Airdrie Close
Hayes
UB4 9SR
Title
Existing
Elevations
Drawing No.
AC14-02-1002