




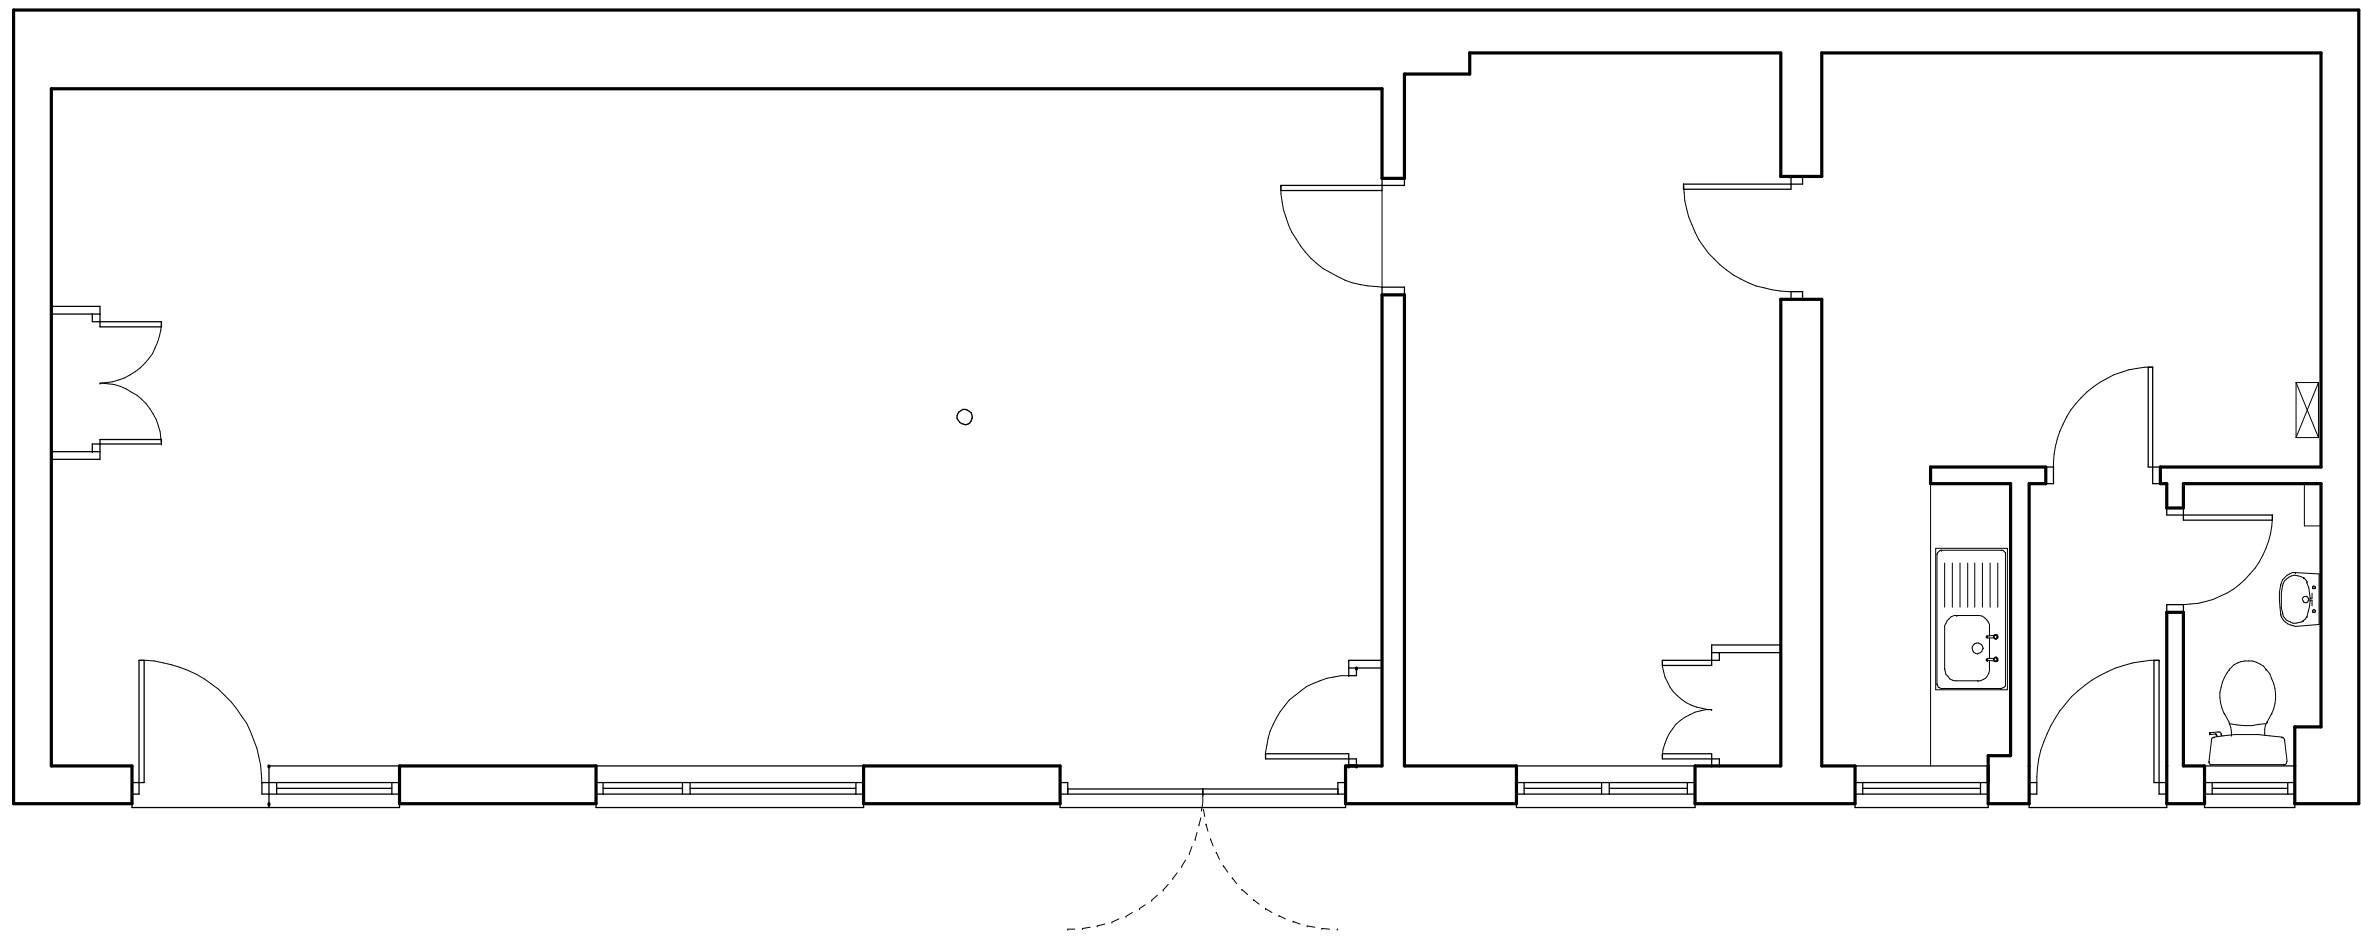


Existing Floor Plan

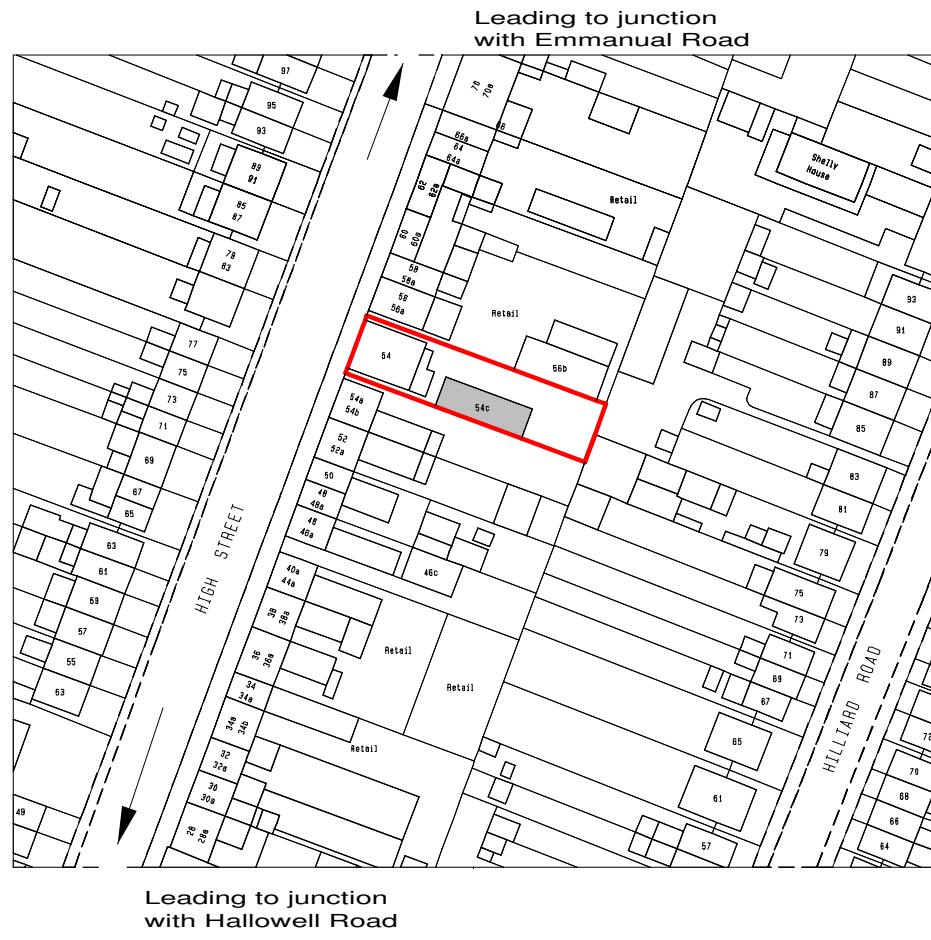

Location Plan
Crown Copyright,
All rights reserved,
Licence No ES100004406
Scale 1/1250

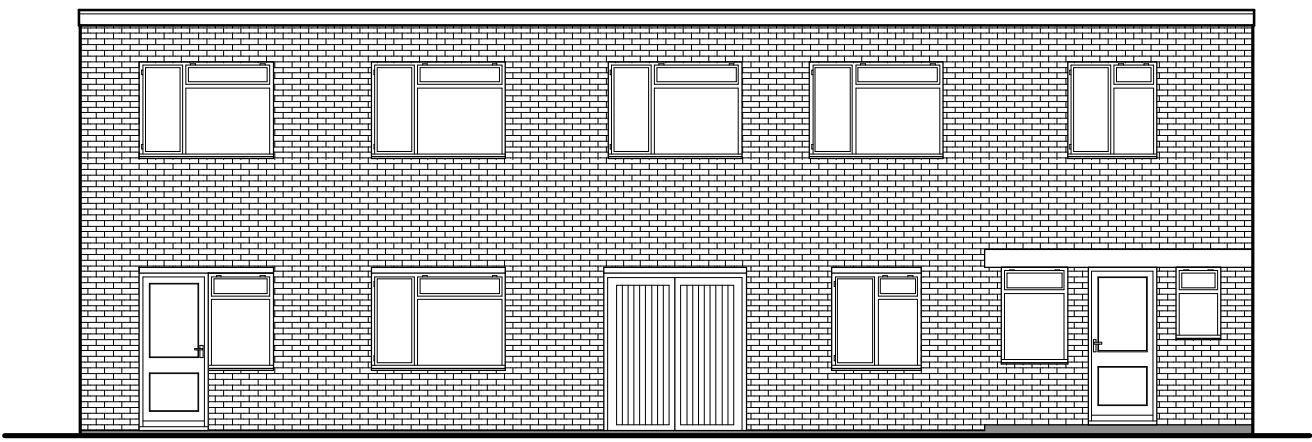


Existing Front Elevation

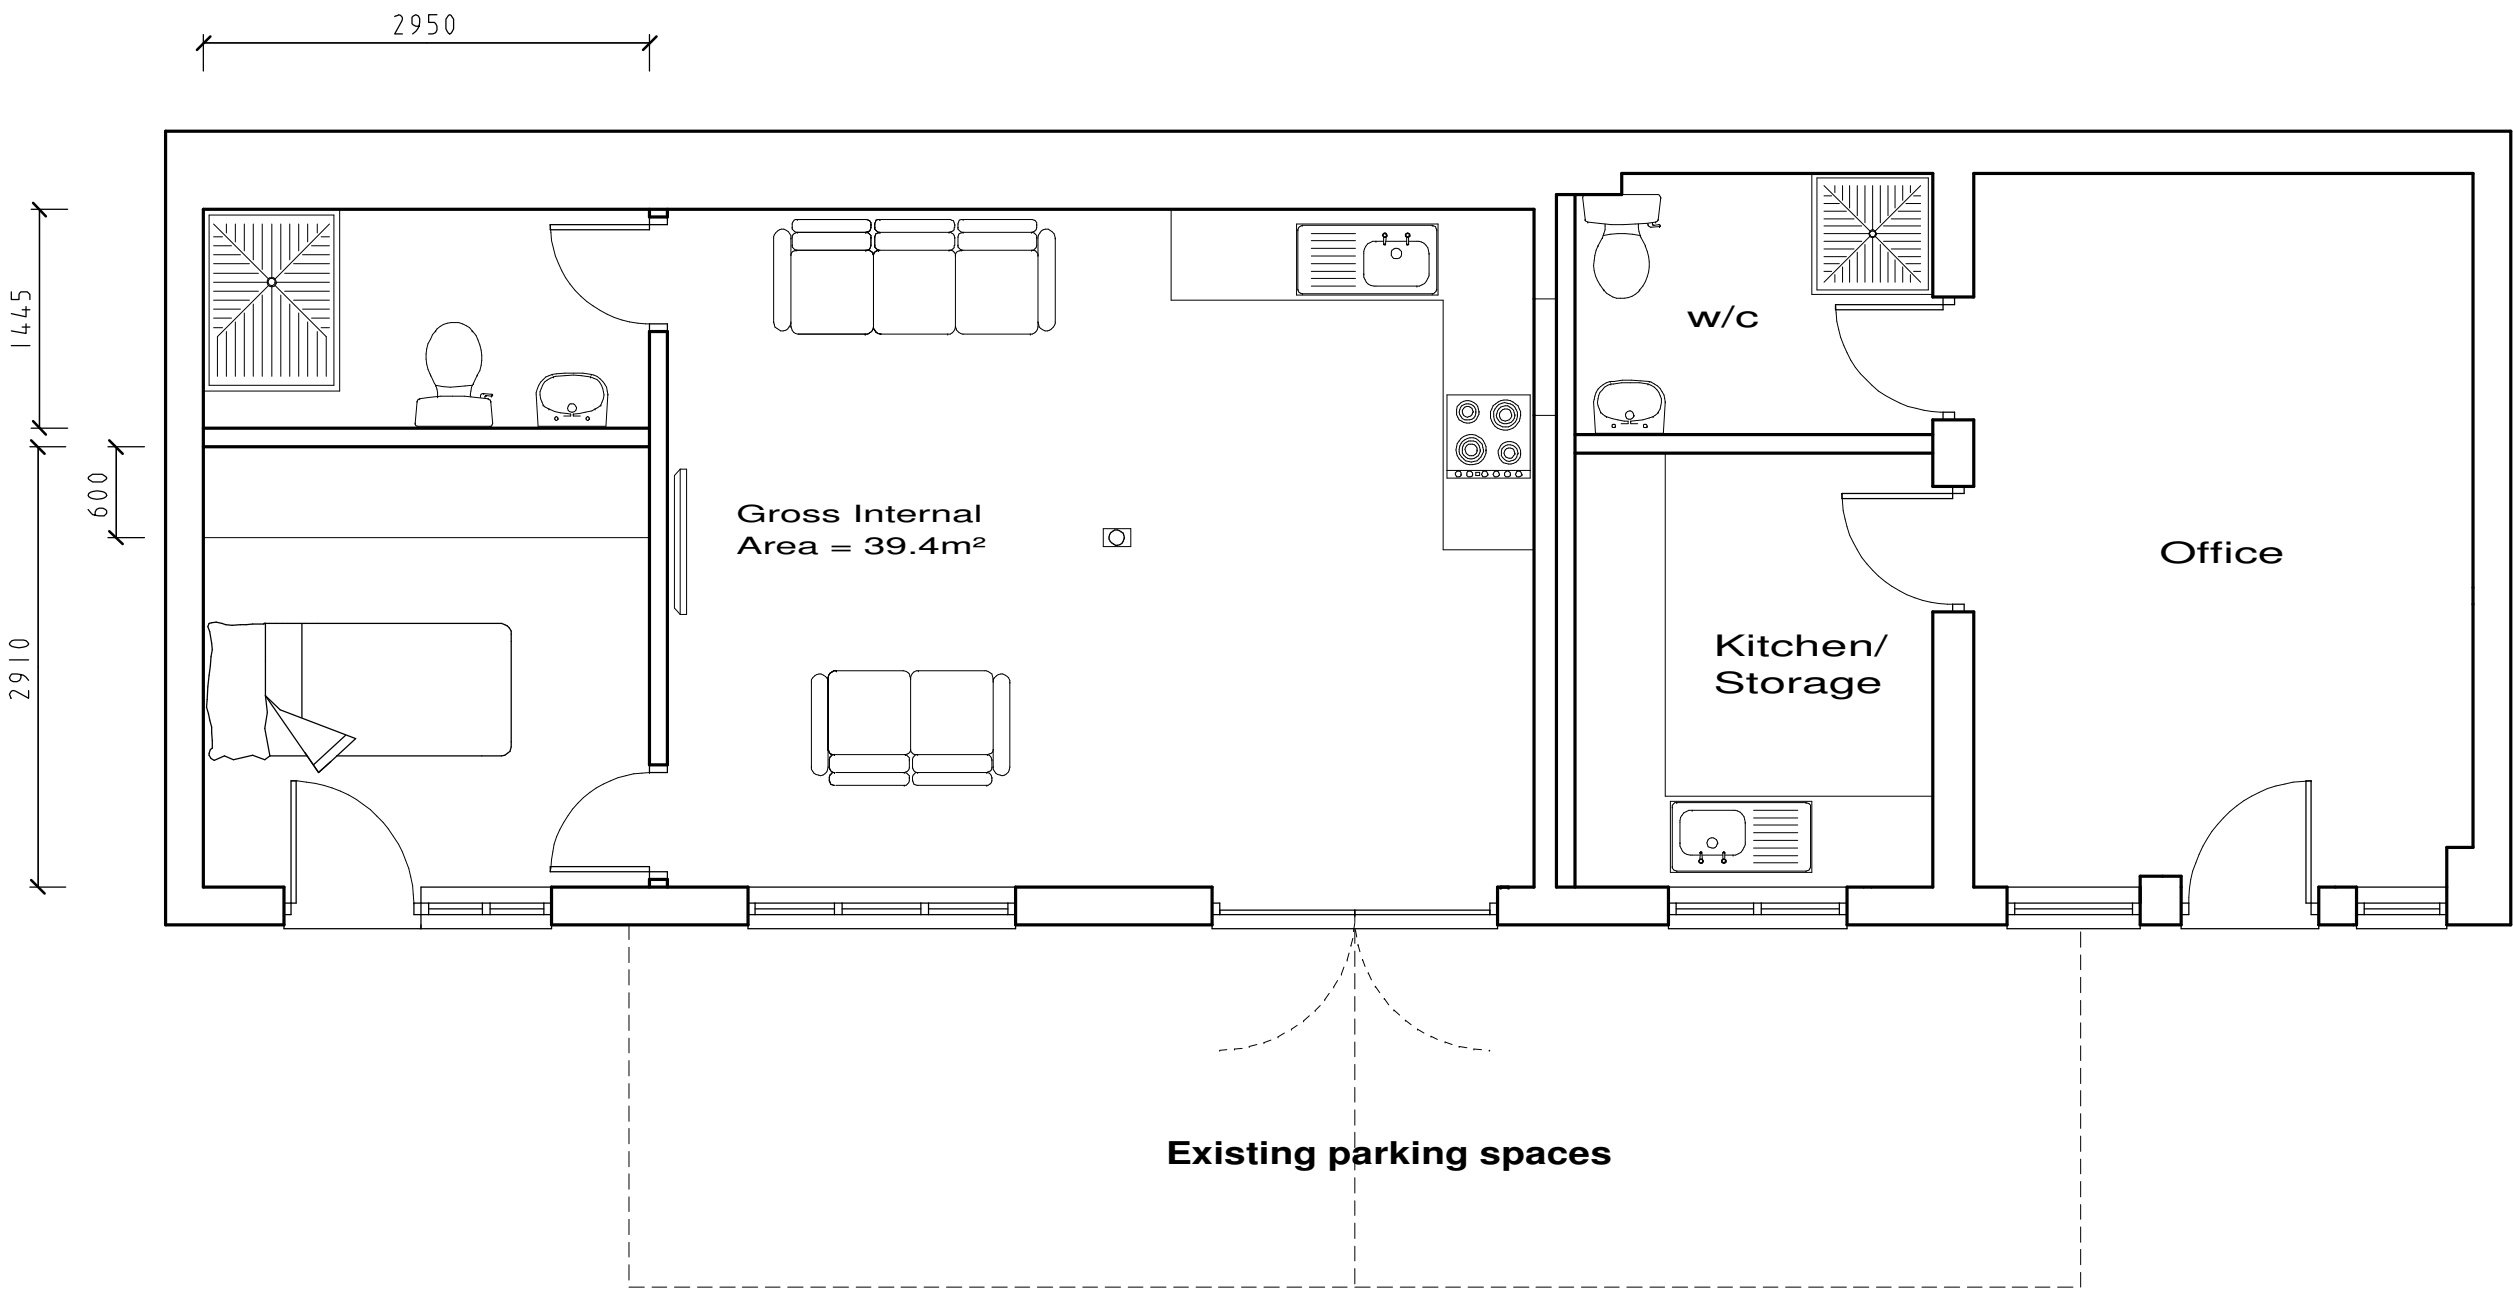



Proposed Floor Plan



Block Plan Scale 1/500

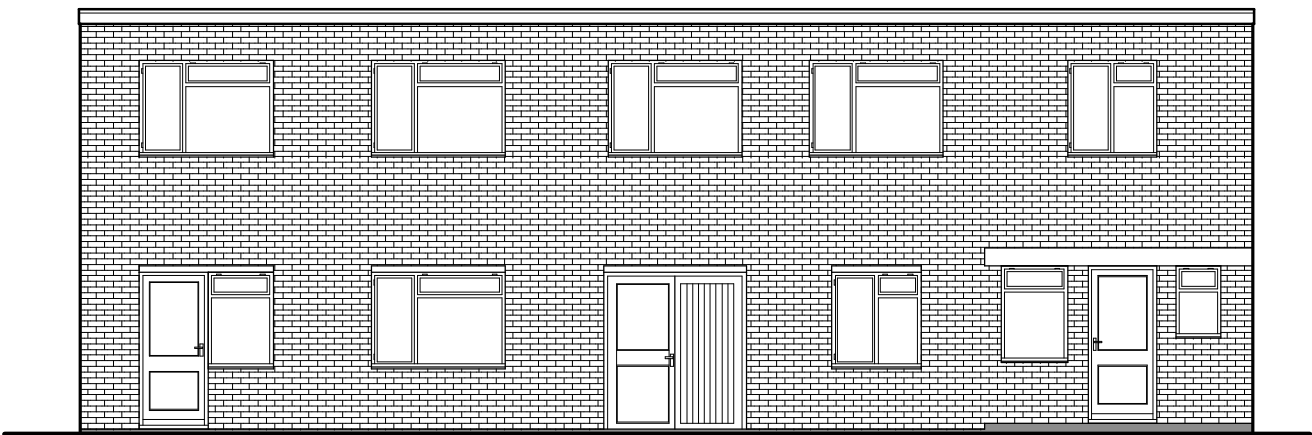

Proposed Front Elevation

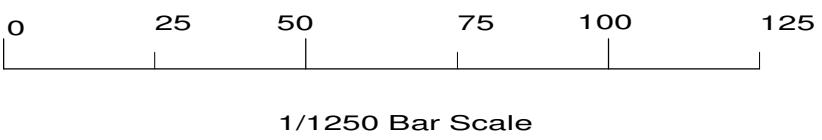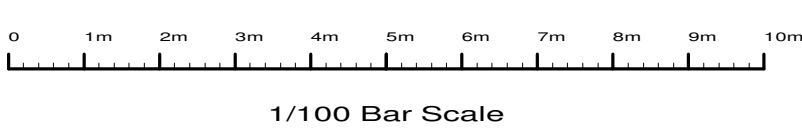

Revisions ;	L, Design changes	Feb 2022
	K, Design changes	Feb 2022
	J, Design changes	Jan 2022
	H, Design changes	Jan 2022
	F, Changes for planners	Apr 15
	E, Info for planners	Mar 15
	D, Changes for planners	Feb 15
	C, Elevations	Dec 14
	B, Location/Block	Nov 14
	A, Design changes	Aug 14

Site	
54c High Street, Northwood,	
Client	
Mr D Phillips	
Detail	
Ex & Pro Plans	
Scale 1/50 1/100 1/500 1/1250	Drawing Number
Date 30/07/14	3443/ 1L
Drawn by JAS	Size A1
F.J. Thompson & Co	
	Old Kings Arms 30 Church Street Rickmansworth Hertfordshire WD3 1DJ
Tel 01923 720277 Fax 01923 772910 email: surveys@fjthompson.co.uk	