

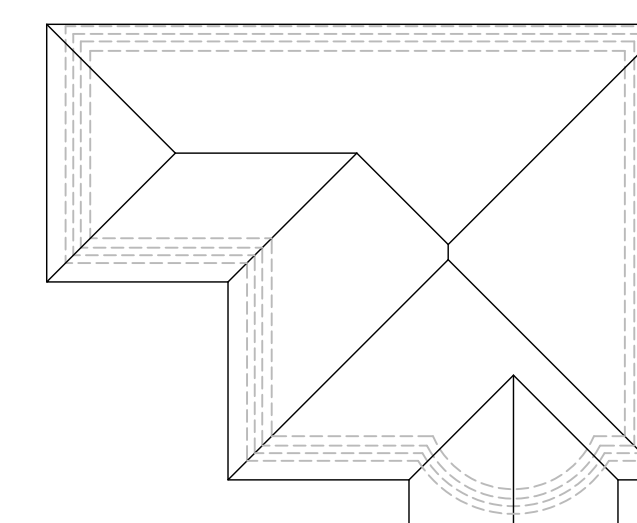
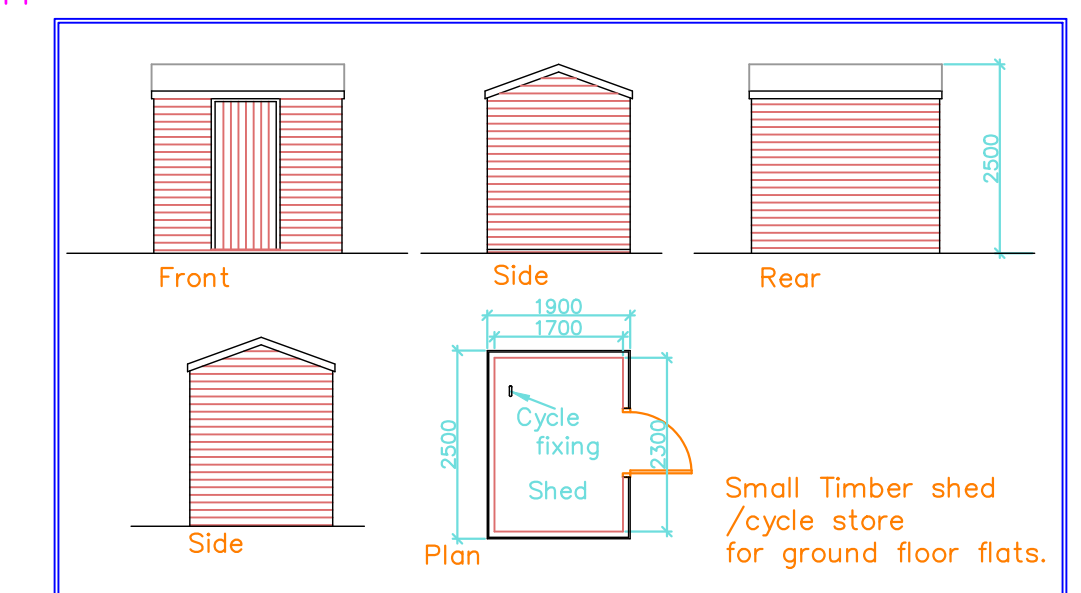
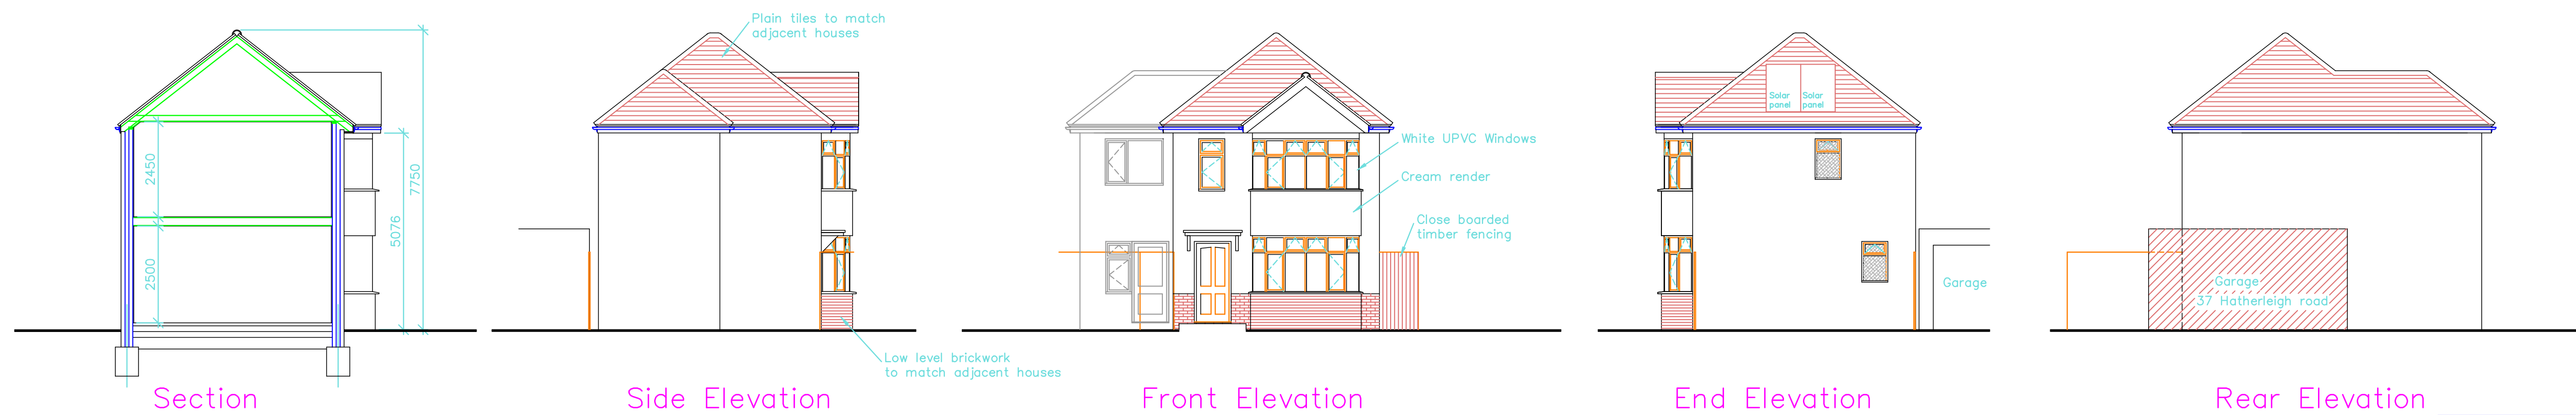



- By using this drawing the user and his or her employer signify their agreement of the above terms and conditions.

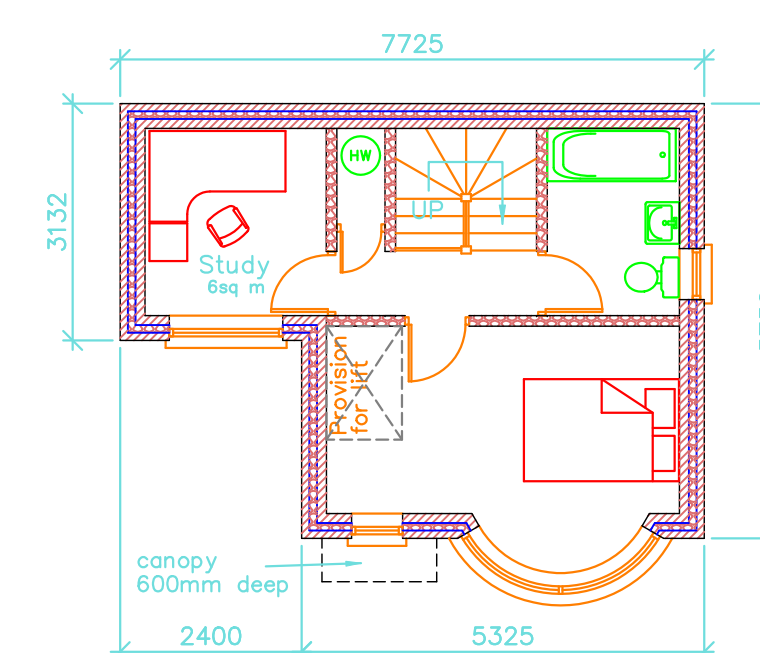


## Roof Plan

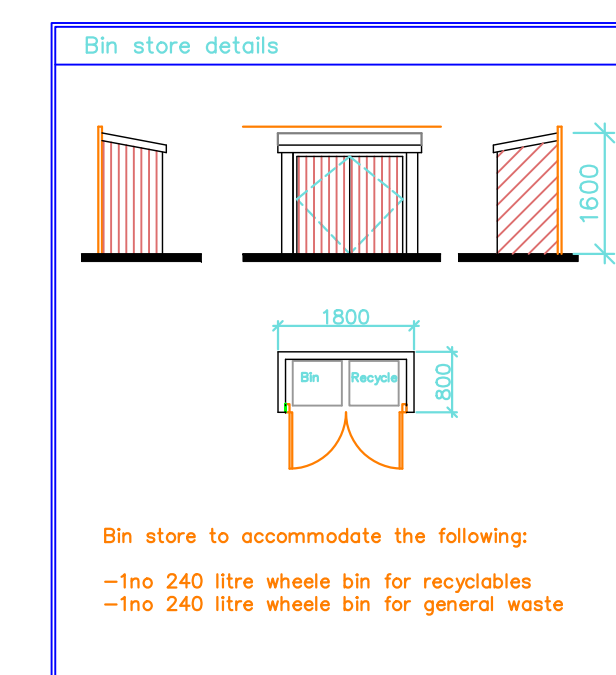

## First Floor Plan

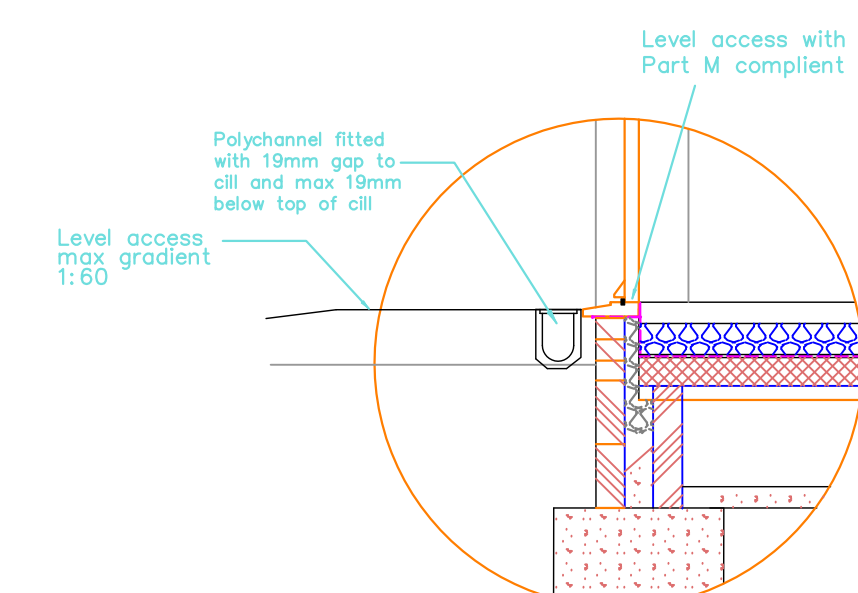

FRONT ENTRANCE SECTION  
SCALE : NTS

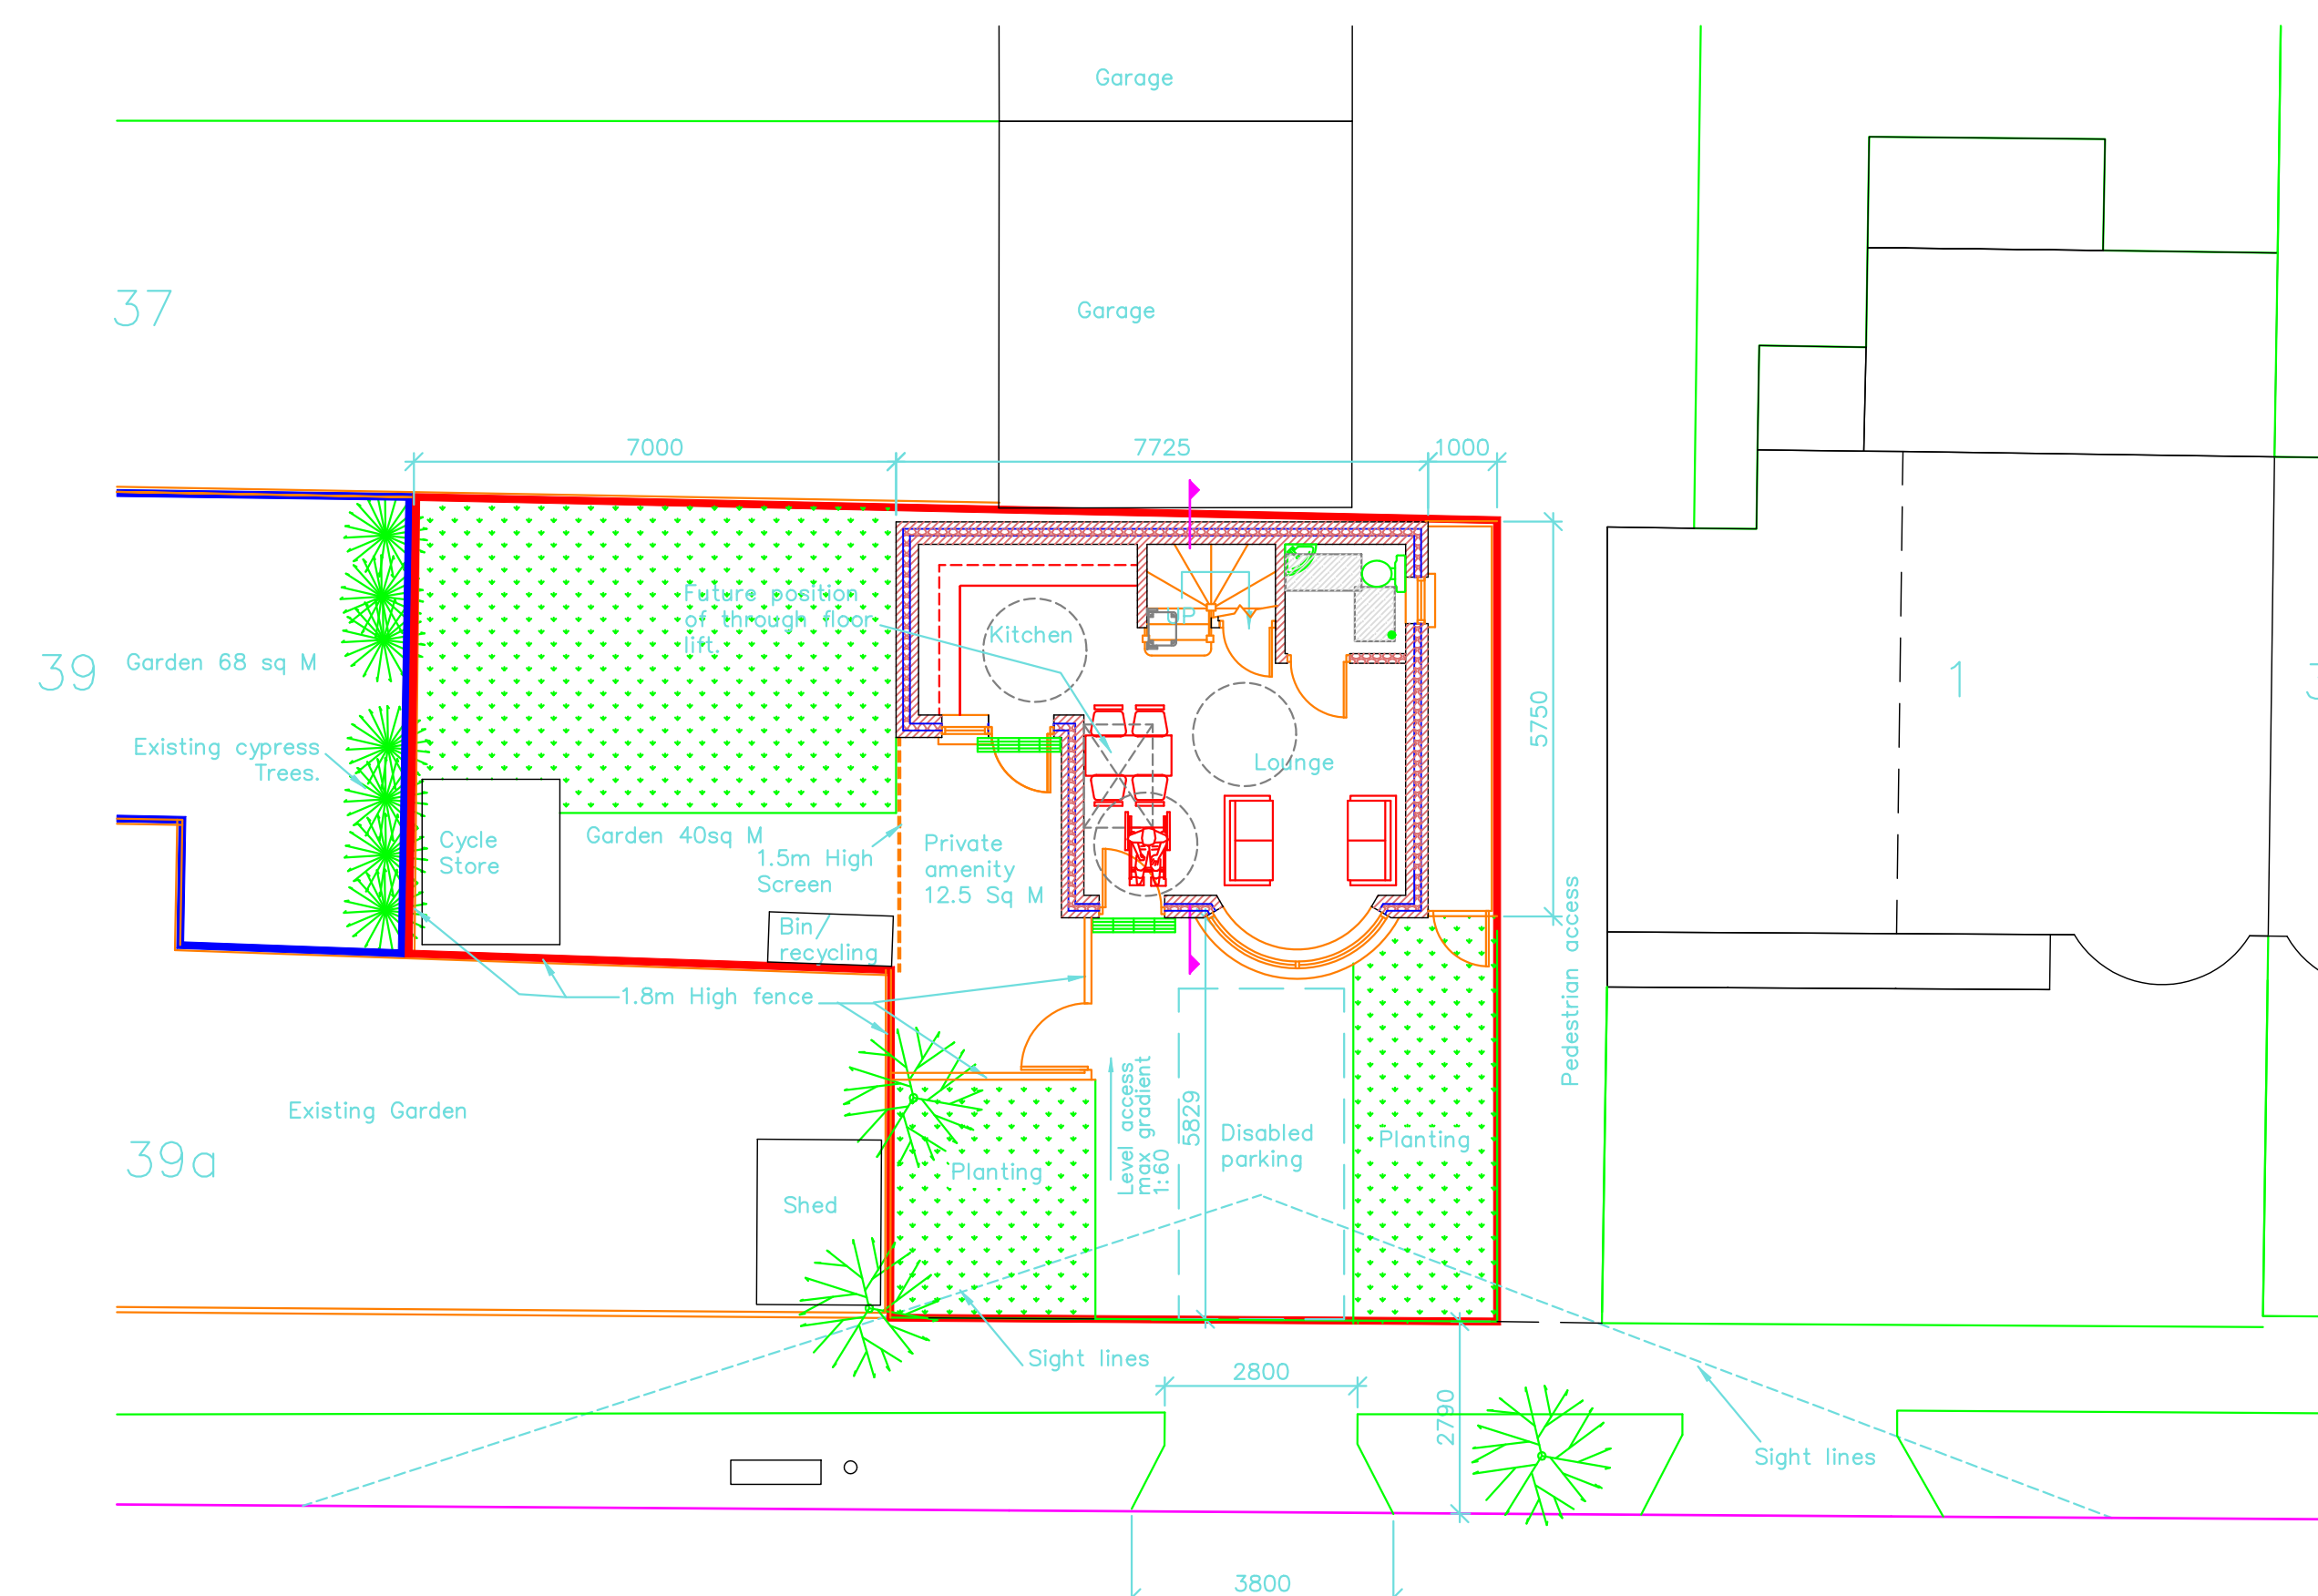

## Ground Floor Plan

|   |        |                       |
|---|--------|-----------------------|
| A   | Dec 14 | Drop kerb dims added. |
| REV.   | DATE   | DESCRIPTION           |
| JOB Land beside<br>1 Kingswear Road,,<br>Ruislip, HA4 6AY                                                                      |        |                       |
| TITLE<br>Proposed<br>Layout   |        |                       |
| DRG. No. 2853-2-05   |        | REV. A                |
| SCALE: 1:100   |        | DRN. BY JTD           |
|   |        | DATE Jul 14           |
|   |        | CHECKED PDN           |
|   |        | DATE Jul 14           |
| TOWERS ASSOCIATES<br>Harefield Oil Terminal, Harvil Rd,<br>Harefield, MIDD. UB9 6JL.<br>FAX. 01895 814664<br>TEL. 01895 812822 |        |                       |