



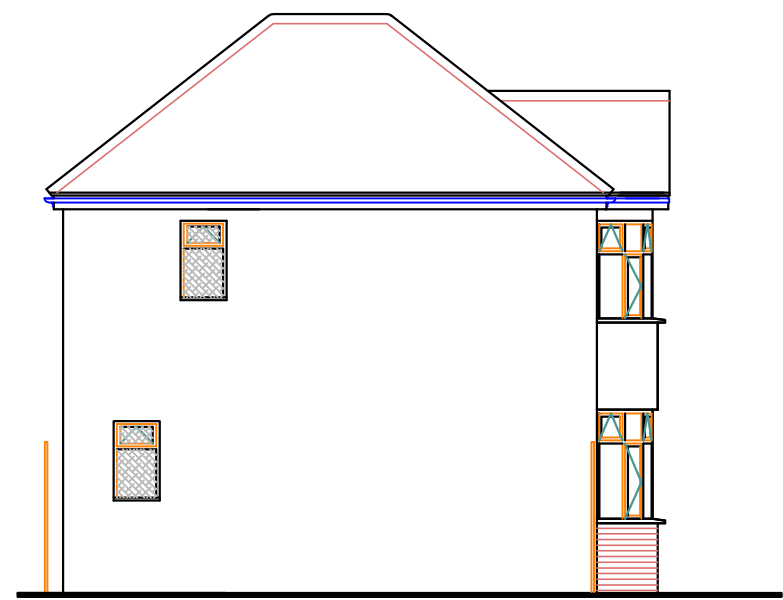


End Elevation




Front Elevation

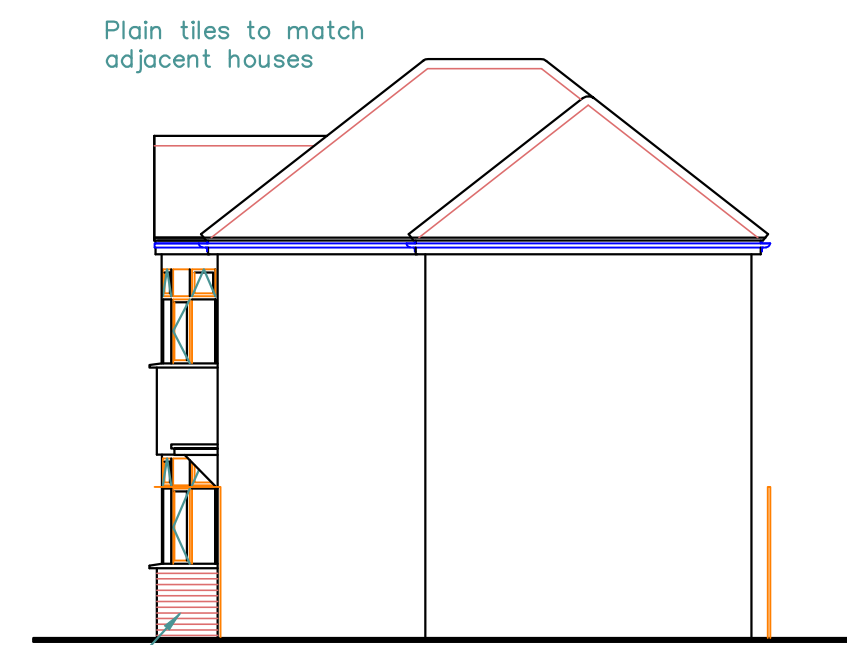

Side Elevation

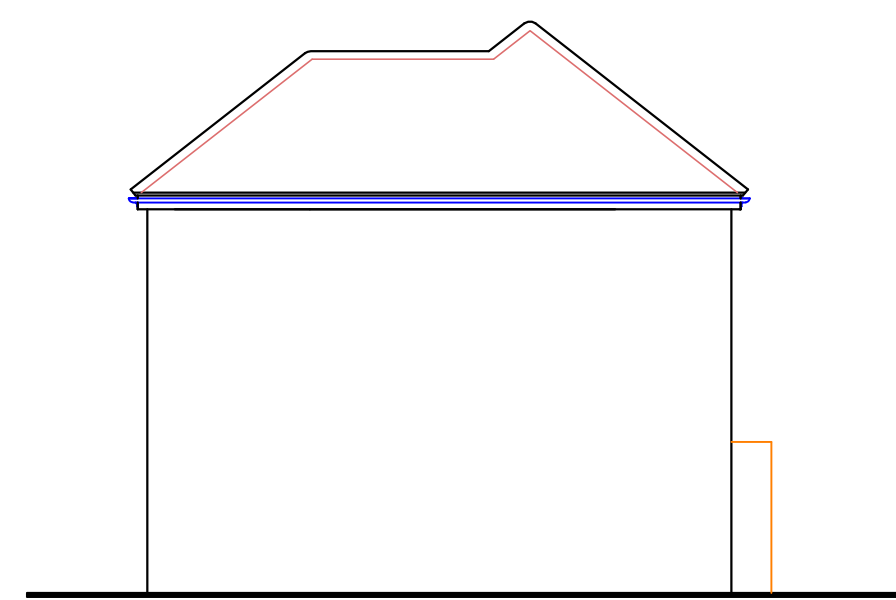





Rear Elevation

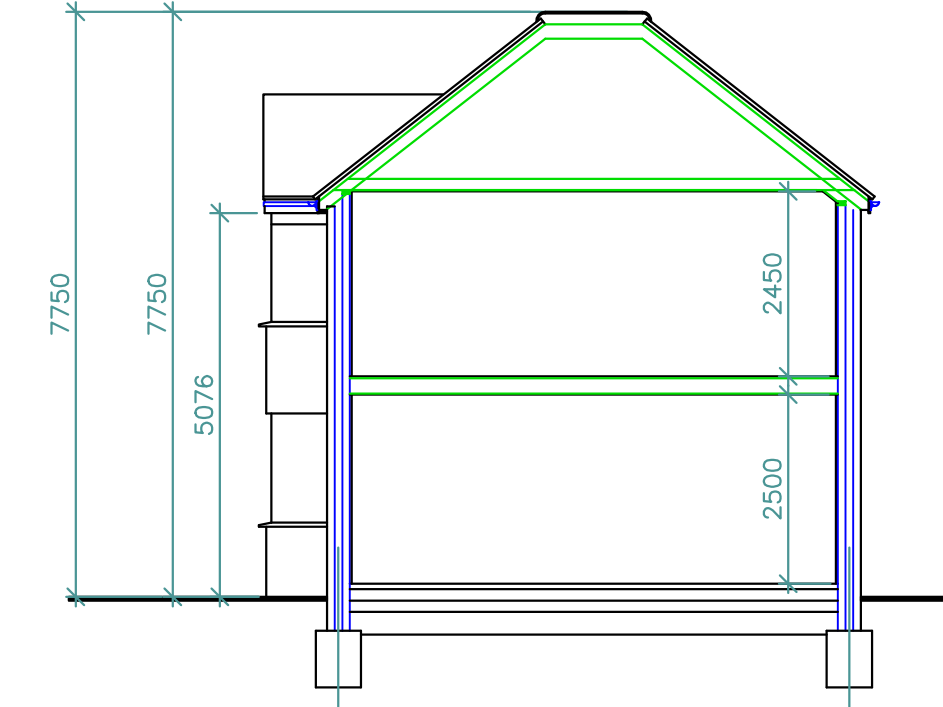


Section

1. Do not scale from this drawing.
2. All dimensions to be checked on site before ordering materials or commencing work.
3. In case of discrepancies in drawings, calculations or details refer to TOWERS ASSOCIATES. for clarification: Unilateral decisions by contractors will not be accepted.
4. For any information not covered by these drawings refer to TOWERS ASSOCIATES. for clarification: Unilateral decisions by contractors will not be accepted.
5. The contractor must ensure that work is being carried out to the latest revisions of all the working drawings.
6. It is the contractors responsibility to inform the local authority before work commences on site, and at all prescribed stages of work. All to the District Surveyors satisfaction.
7. If work commences on site before full plans approval has been given, TOWERS ASSOCIATES accept no responsibility for any additional work or materials that the District Surveyor may require.
8. This drawing and all copies produced there from remain the copyright and property of TOWERS ASSOCIATES it may only be reproduced by TOWERS ASSOCIATES and all copies must be returned to TOWERS ASSOCIATES if demanded.


By using this drawing the user and his or her employer signify their agreement of the above terms and conditions.

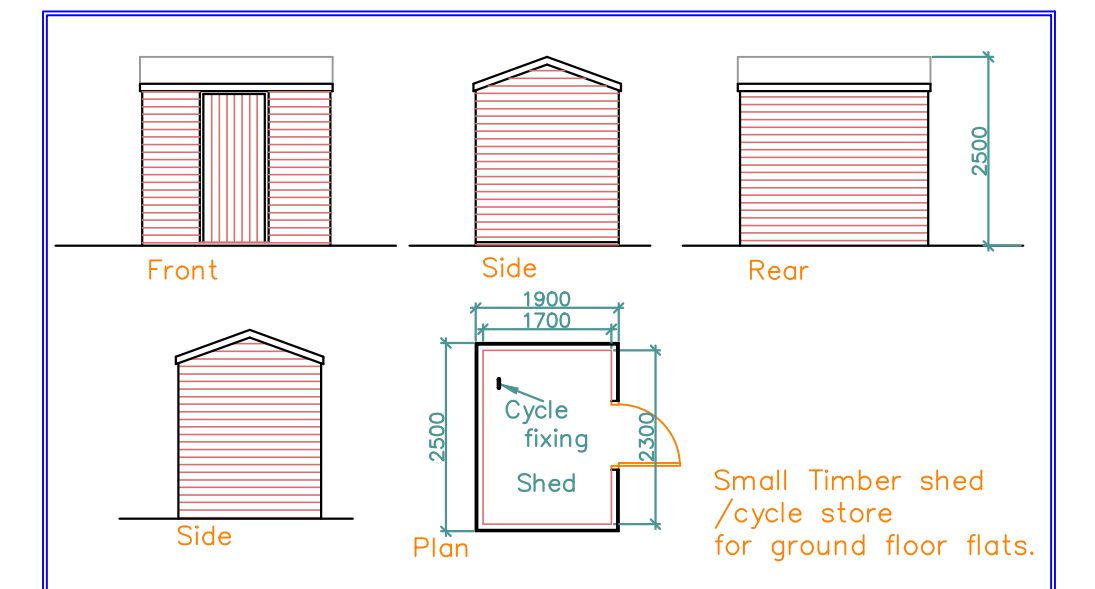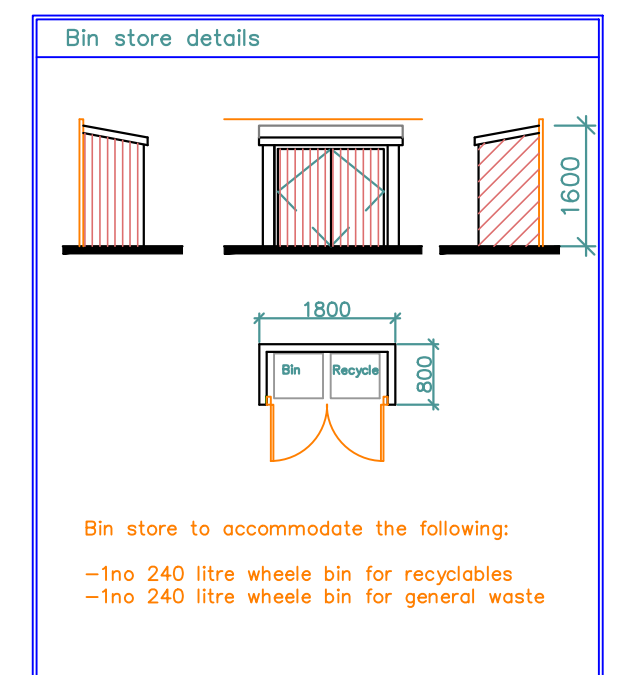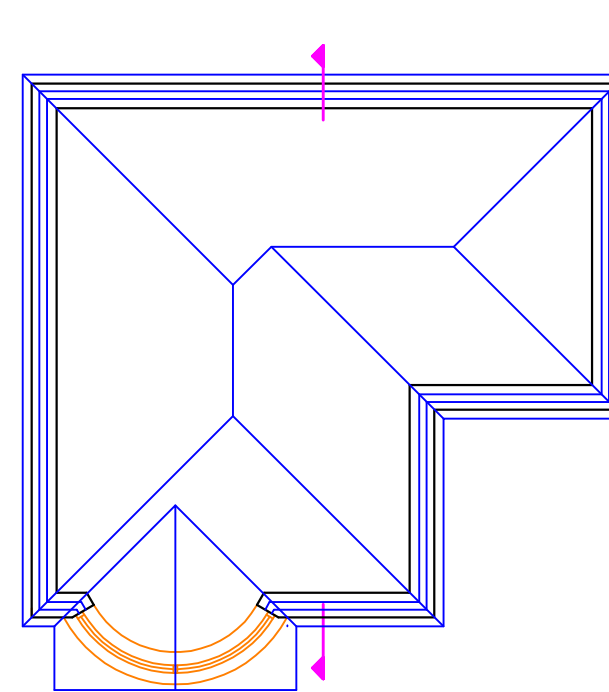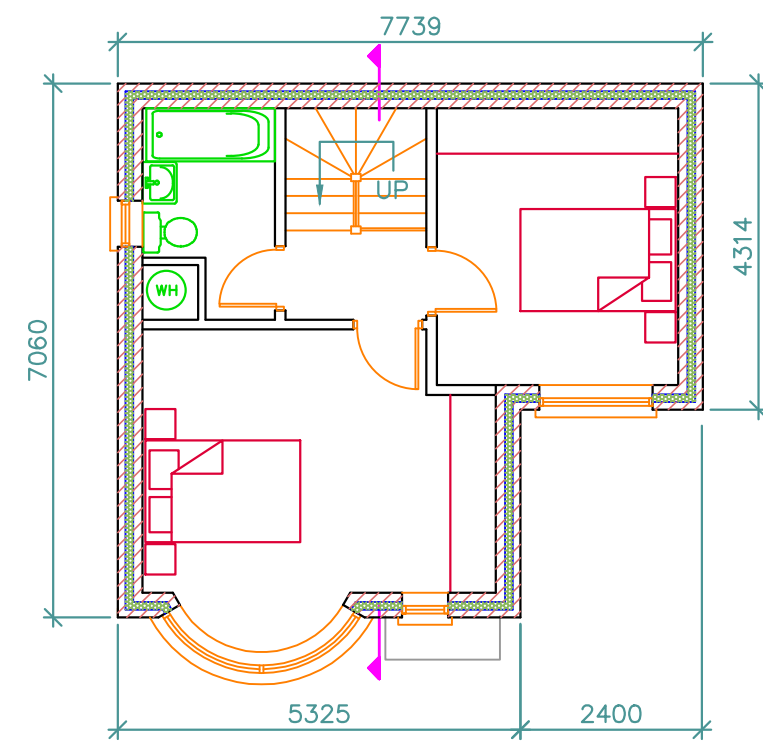

First Floor Plan

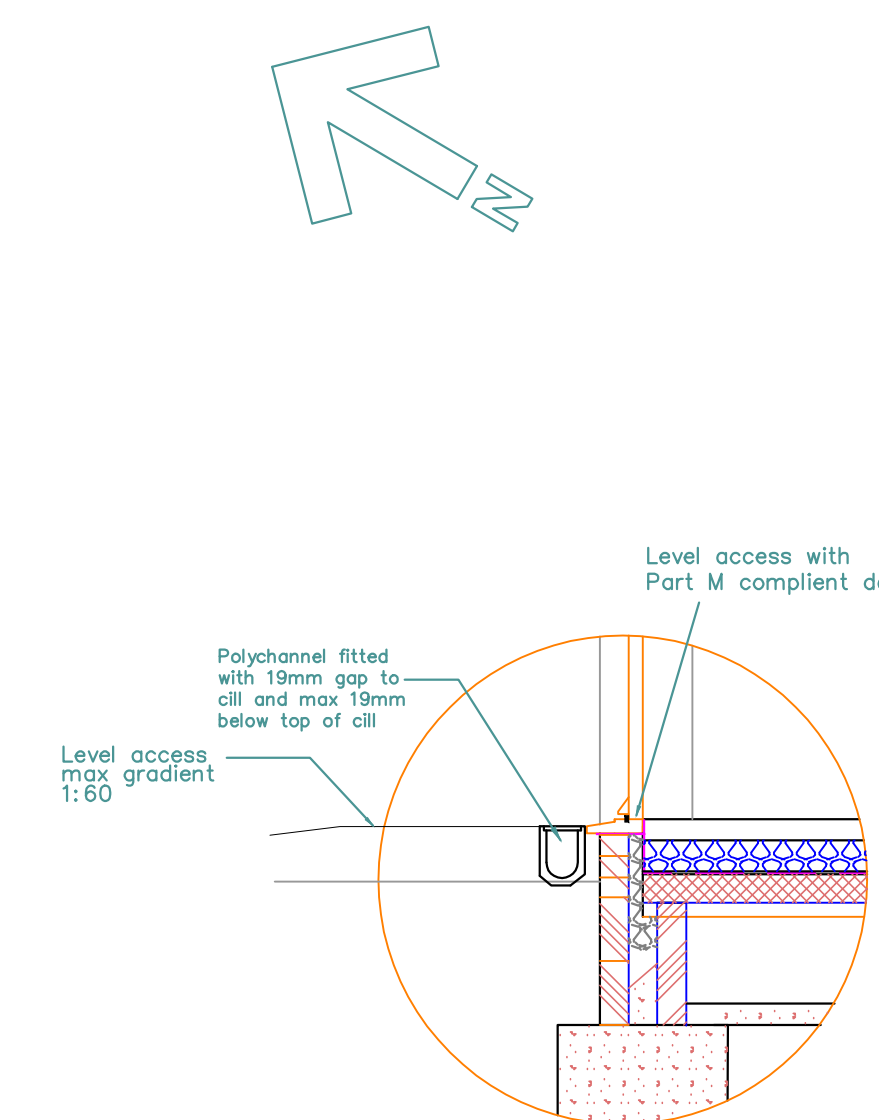

FRONT ENTRANCE SECTION
SCALE : NTS

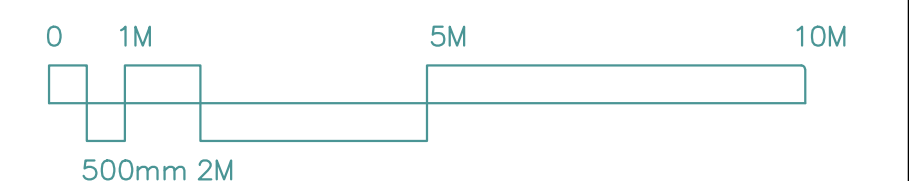

REV.	DATE	DESCRIPTION
JOB	Land to the rear of 45 Seaton Gardens Ruislip HA5 0BB	
TITLE	Proposed Layout	
DRG. No.	3248-03	REV.
SCALE: 1:100	© Copyright 2021	DRN BY JTD
		DATE Jan 21
		CHECKED PDN
		DATE Jan 21
TOWERS ASSOCIATES		
Harefield Oil Terminal, Harvil Rd, Harefield, MIDDXX. UB9 6JL.		
FAX. 01895 814664		
TEL. 01895 812822		