




PROPOSED SOUTH ELEVATION
SCALE 1:100



PROPOSED EAST ELEVATION
SCALE 1:100



PROPOSED WEST ELEVATION
SCALE 1:100

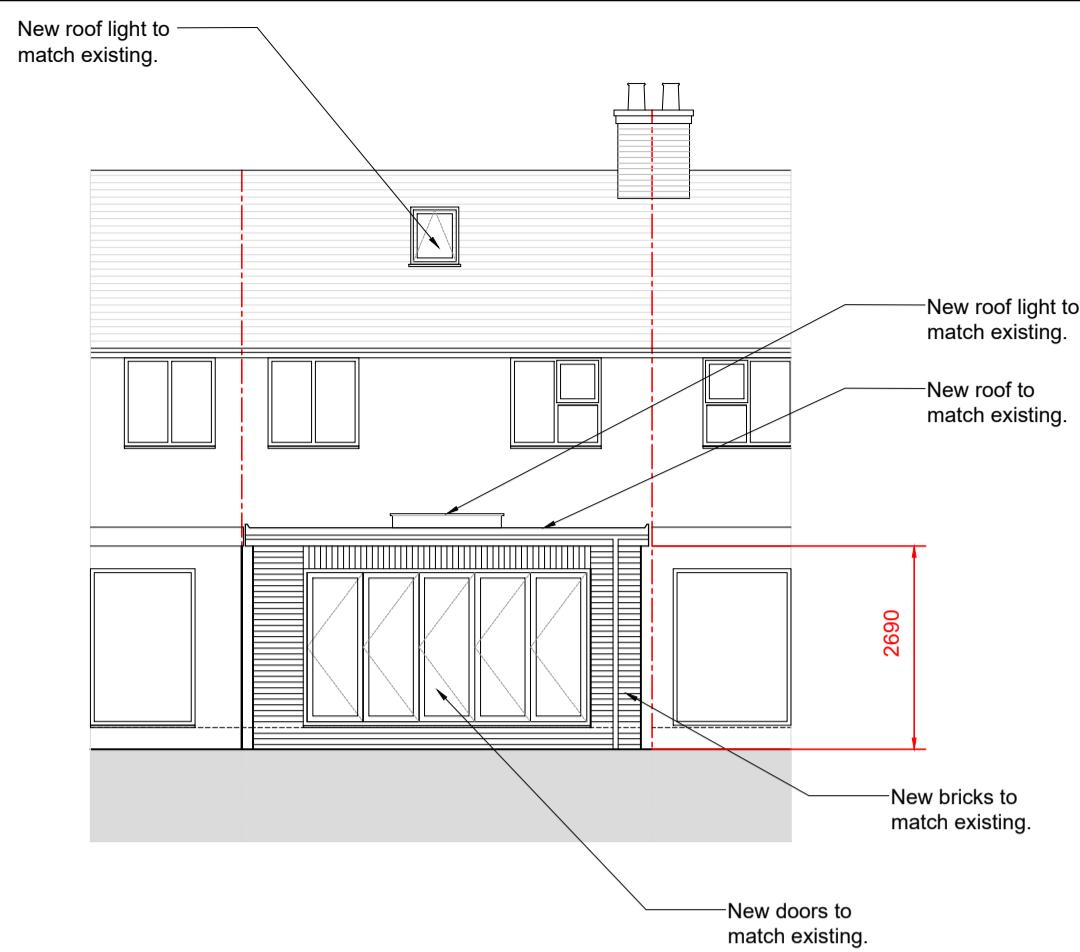


PROPOSED NORTH ELEVATION
SCALE 1:100



EXISTING SOUTH ELEVATION
SCALE 1:100




EXISTING EAST ELEVATION
SCALE 1:100

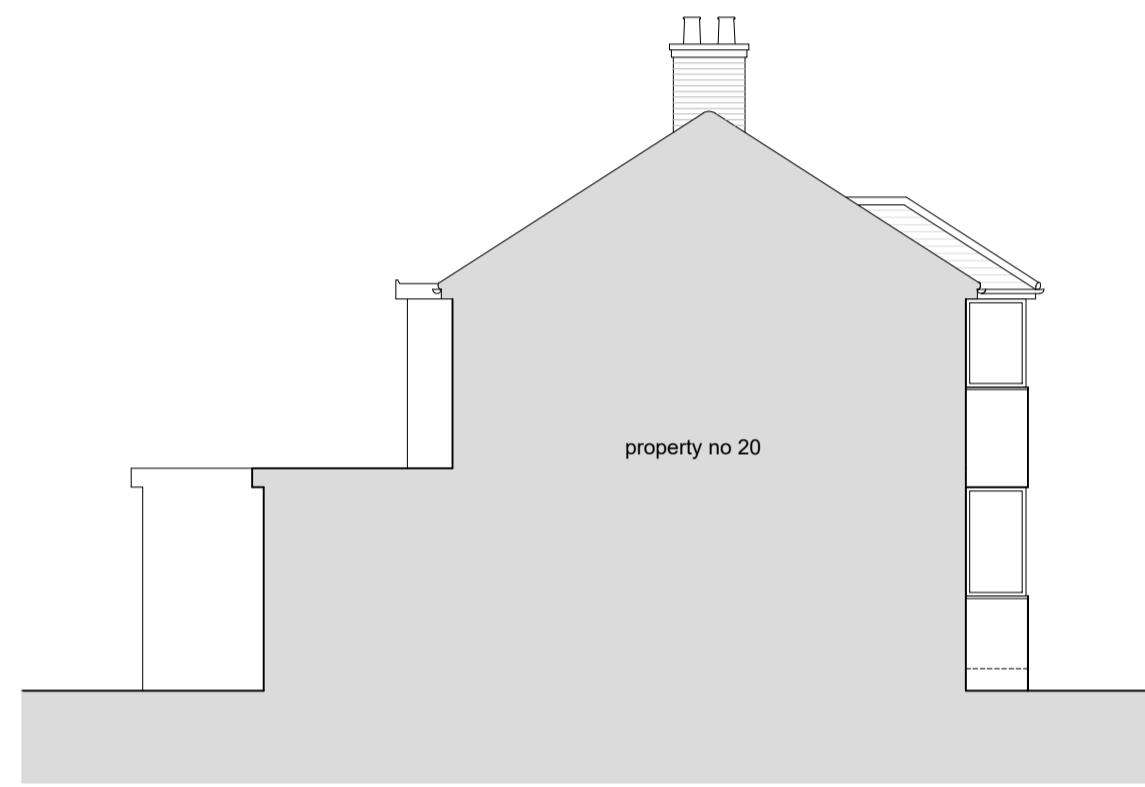


EXISTING WEST ELEVATION
SCALE 1:100



EXISTING NORTH ELEVATION
SCALE 1:100

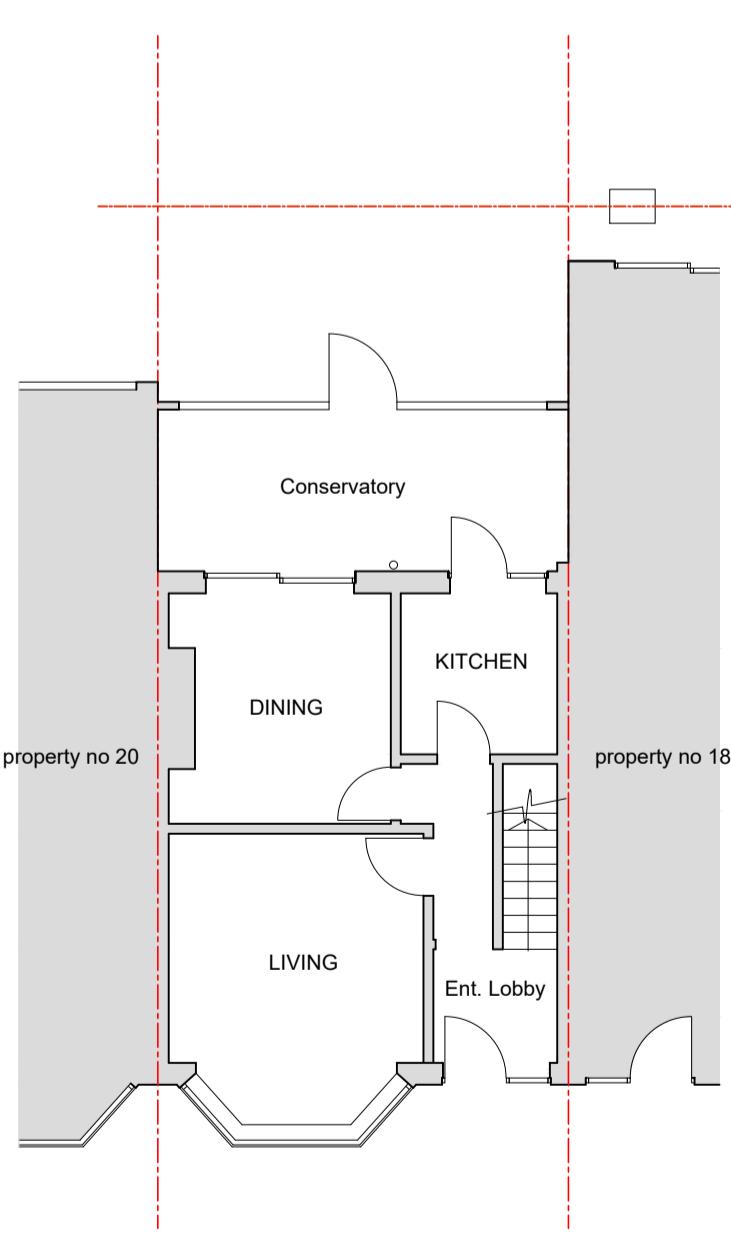

EXISTING GROUND FLOOR PLAN
SCALE 1:100

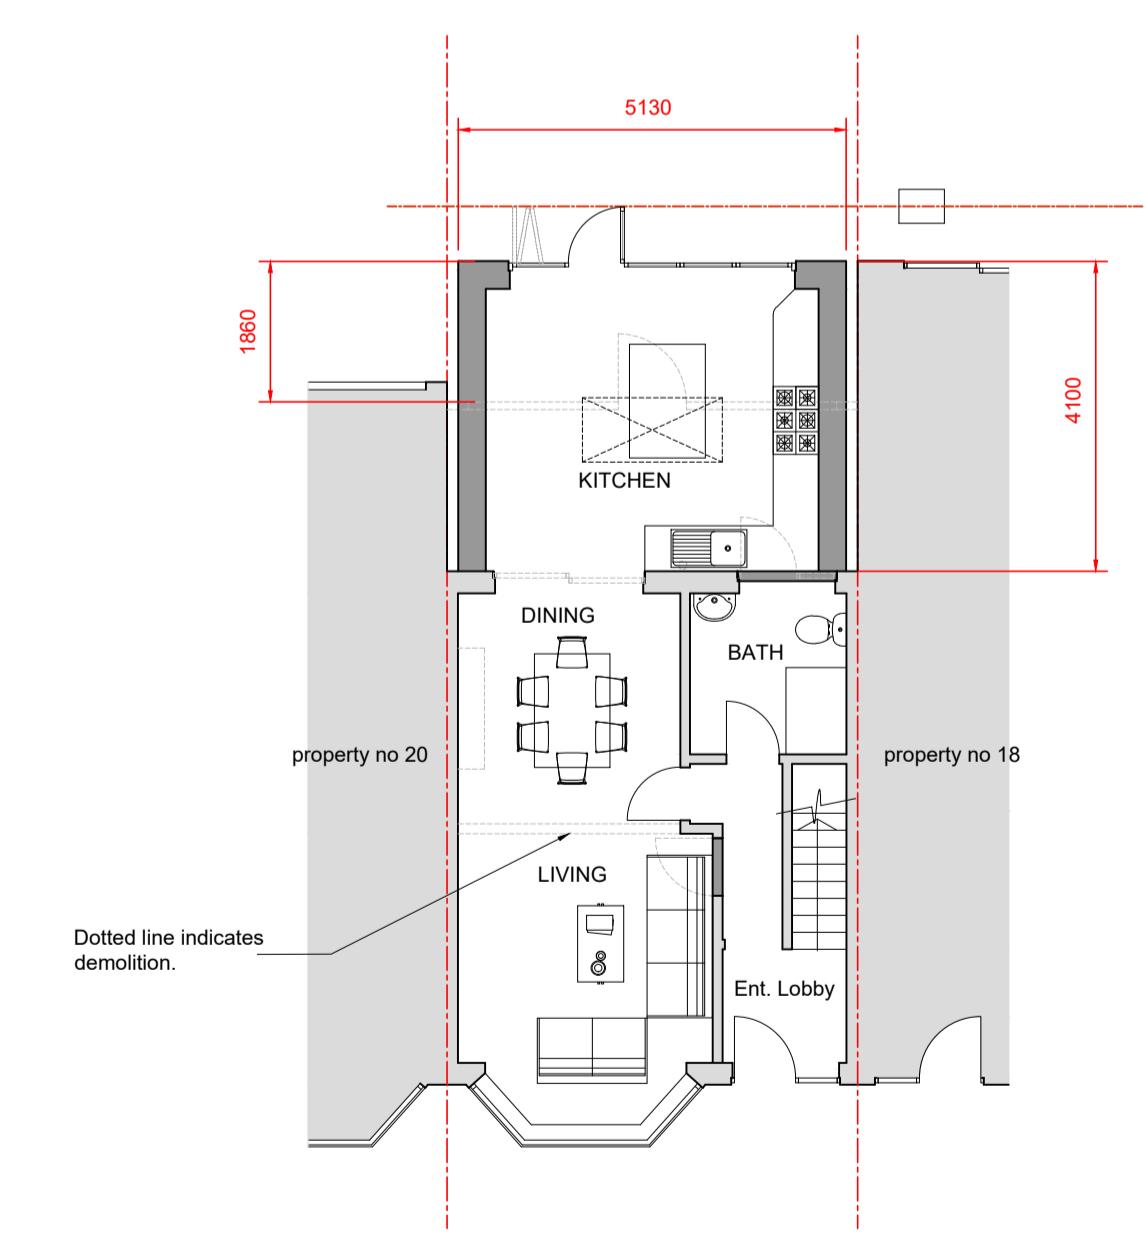

PROPOSED GROUND FLOOR PLAN
SCALE 1:100

NOTES

© SK Design consultants - THIS DRAWING AND DESIGN REMAINS THE COPYRIGHT AND INTELLECTUAL PROPERTY OF SK CONSULTANTS AND SHALL NOT BE COPIED IN ANY FORMAT WITHOUT APPROVAL.

THIS DRAWING IS TO BE READ IN CONJUNCTION WITH ALL OTHER DRAWINGS AND DOCUMENTS PROVIDED. THE CONTRACTOR MUST CHECK ALL DIMENSIONS ON SITE BEFORE PLACING ORDERS FOR MATERIALS OR SHOP FABRICATIONS OR COMMENCING WORKS ON SITE. ANY DISCREPANCIES SHOULD BE NOTIFIED BEFORE PROCEEDING.

SK Design Consultants
22 Netley close
Caversham
Reading RG4 6SR
Tel : 07821111602

Client:
Mr Vishwaraj Pabaro

Project:
Single storey rear extension.

Location:
16 Warner Close, HAYES, Middlesex, UB3 5LG

Drawing Title:
PLANS AND ELEVATIONS

Date: MAR 2024 Sheet Size: A1 Drawn: SK

Drawing No: P1515-02 Revision: .