



**Existing Site Plan**  
1:100@A2

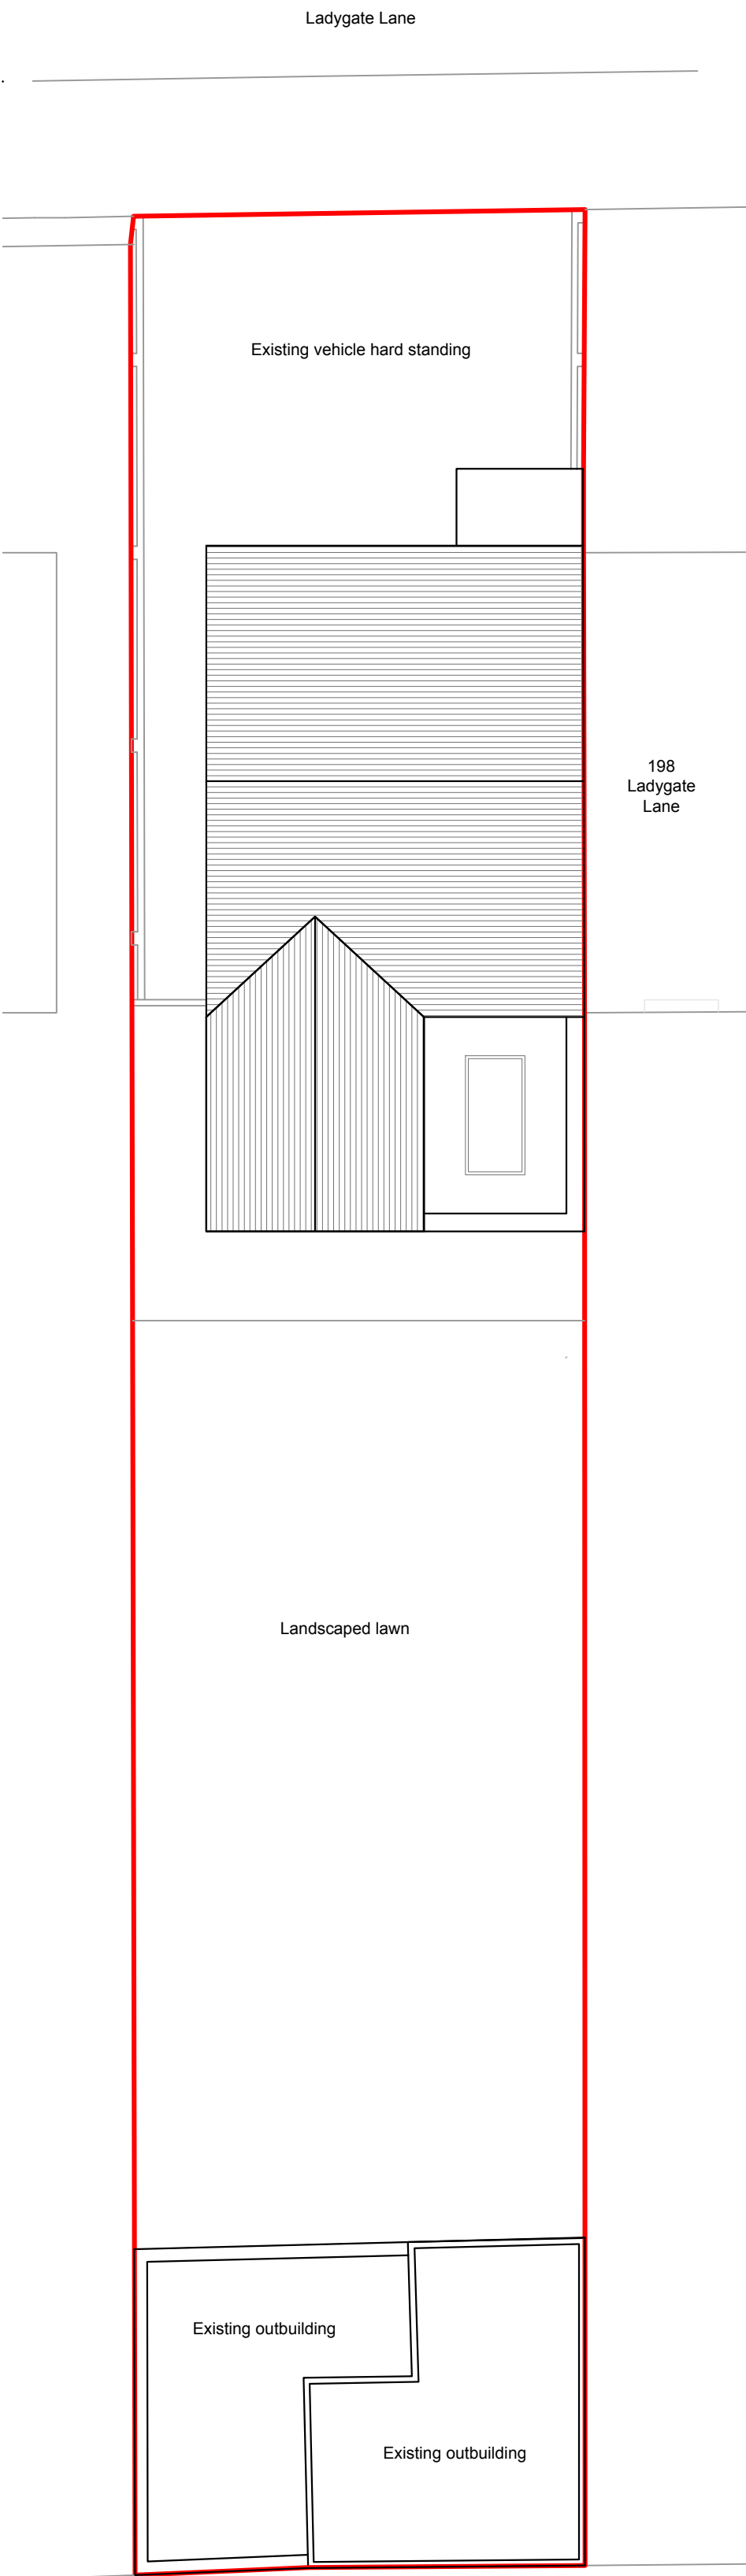

**Proposed Site Plan**  
1:100@A2

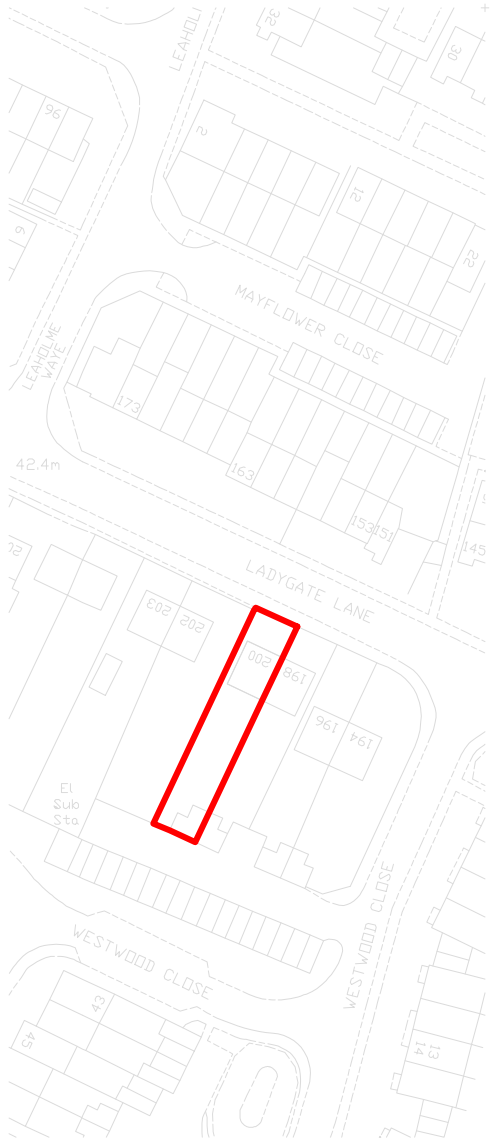

**Site Location Plan**  
1:1250@A2



**NOTES**

1. This drawing has been produced for planning purposes only.

200 LADYGATE LANE, RUISLIP

**Site Plans**

Scale: 1:100 @ A2  
Date: 24.01.2022  
Drawing: LL\_000\_00