



LEFT ELEVATION

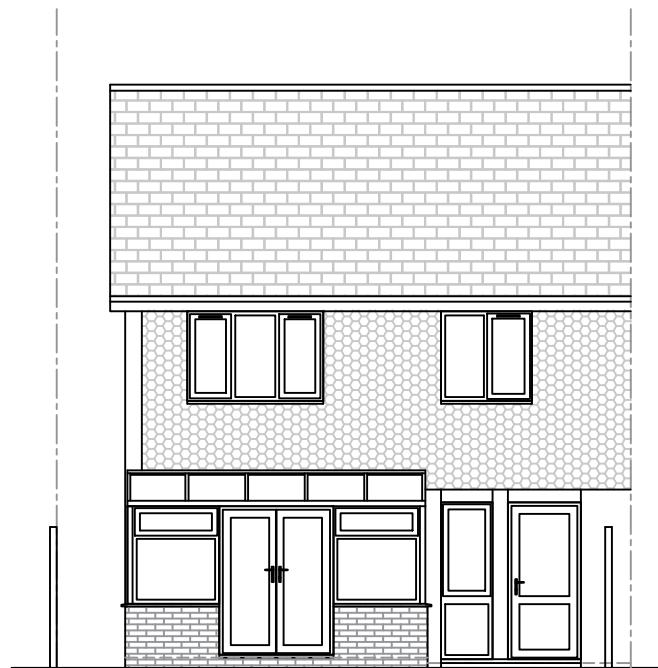


REAR ELEVATION

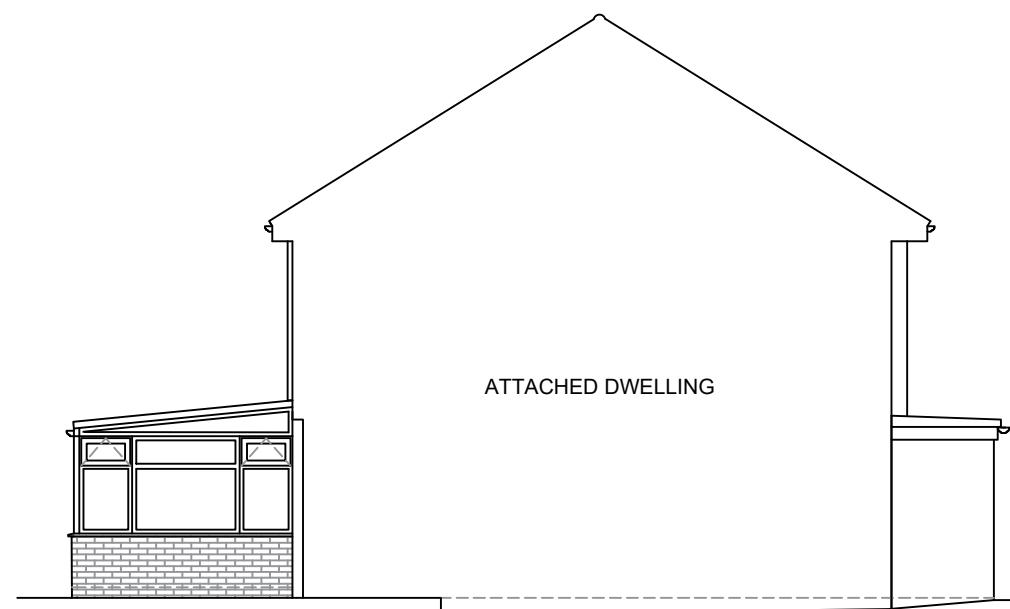


ATTACHED DWELLING

RIGHT ELEVATION

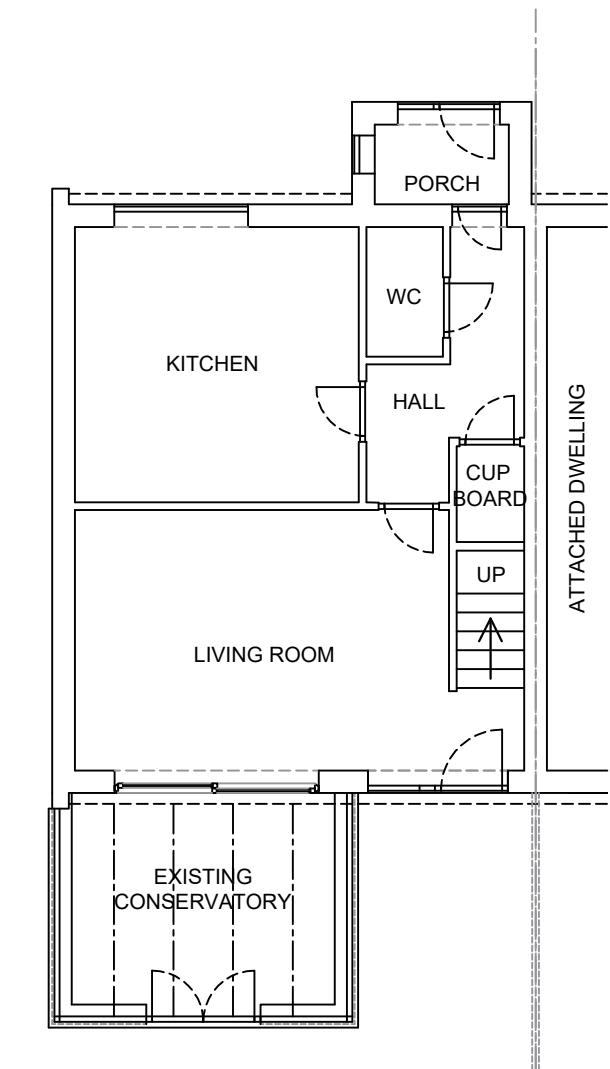

PLAN

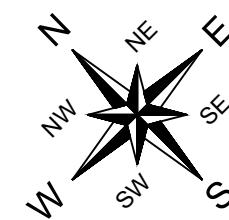

Rev. Date	Description	Initials	
 Anglian Home Improvements <small>TELEPHONE: 0800 093 3015</small>			
Drawing title: Existing Plan and Elevations			
CONTRACT No.: 900-13059		Page 1 of 2	
Proposed: PVCu Replica Roof Extension at: 200 LADYGATE LANE RUISLIP MIDDLESEX HA4 7QY			
Drawers initials: JAG		Scale : 1:100	Date: 07/11/2023

Notes:

2 x new knock-throughs by Anglian.

These drawings are the property of Anglian Home Improvements and must not be used, distributed, loaned or copied without the express permission of Anglian Home Improvements.

All dimensions are in millimetres (mm) unless noted otherwise.

Do not use for base laying purposes

Produced on A3 paper